


Existing floorplan

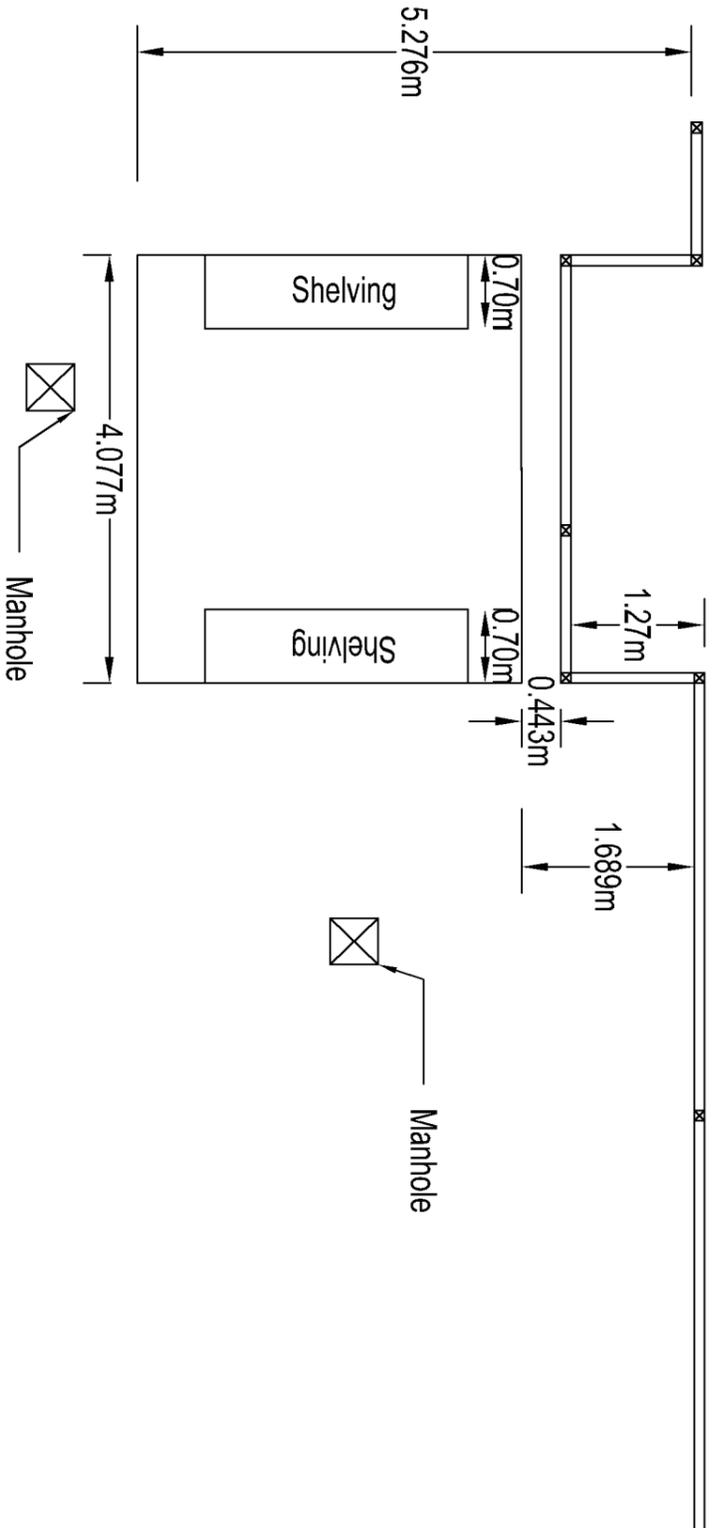

DO NOT SCALE

PO1	01/01/1901	XXX	FIRST ISSUE	XXX	XXX
REV	DATE	BY	DESCRIPTION	CHK	APP

DRAWING STATUS: S0 - WORK IN PROGRESS



1 Capital Quarter, Tynhall St, Cardiff, CF10 4BZ, UK  
T+44 (0) 292 076 9200  
wsp.com

CLIENT:

ARCHITECT:

PROJECT:

TITLE:

SCALE @ A3:

PROJECT No:

DRAWING No:

CHECKED:

DESIGNED:

DATE:


APPROVED:

January 20

Existing Garage

REV: P01

Existing garage-elevation

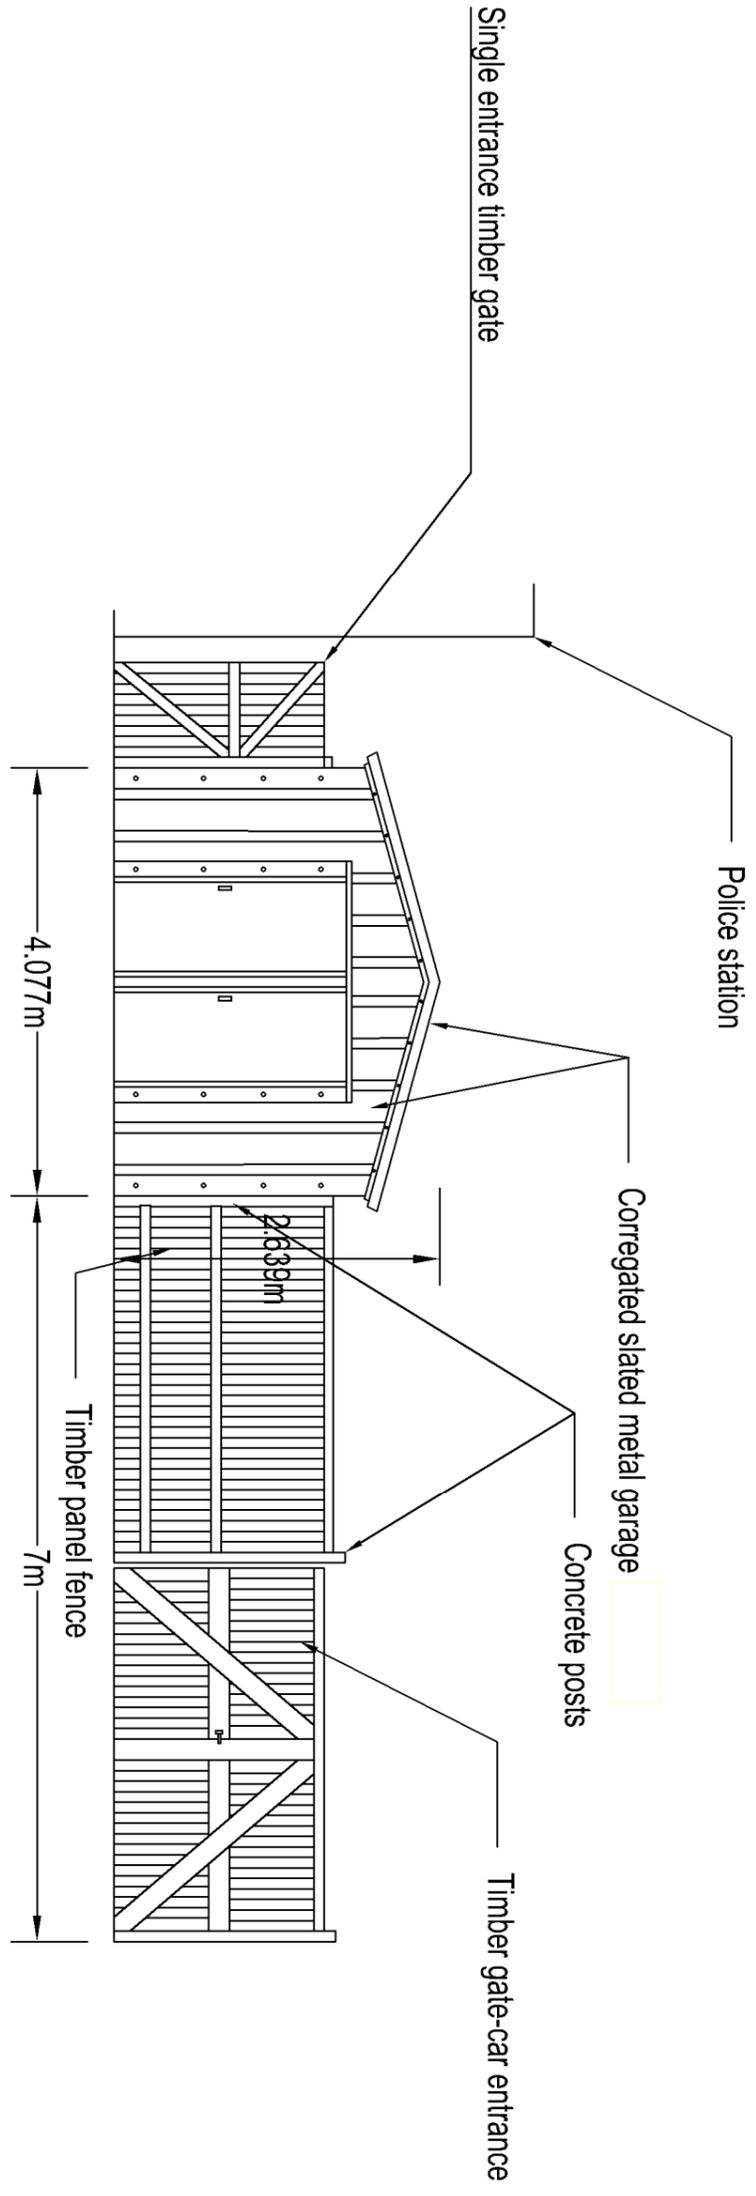

© WSP UK Ltd