
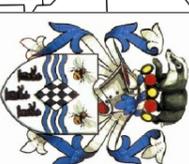


NOTES:  
Do not scale dimensions.  
If in doubt, please ask!

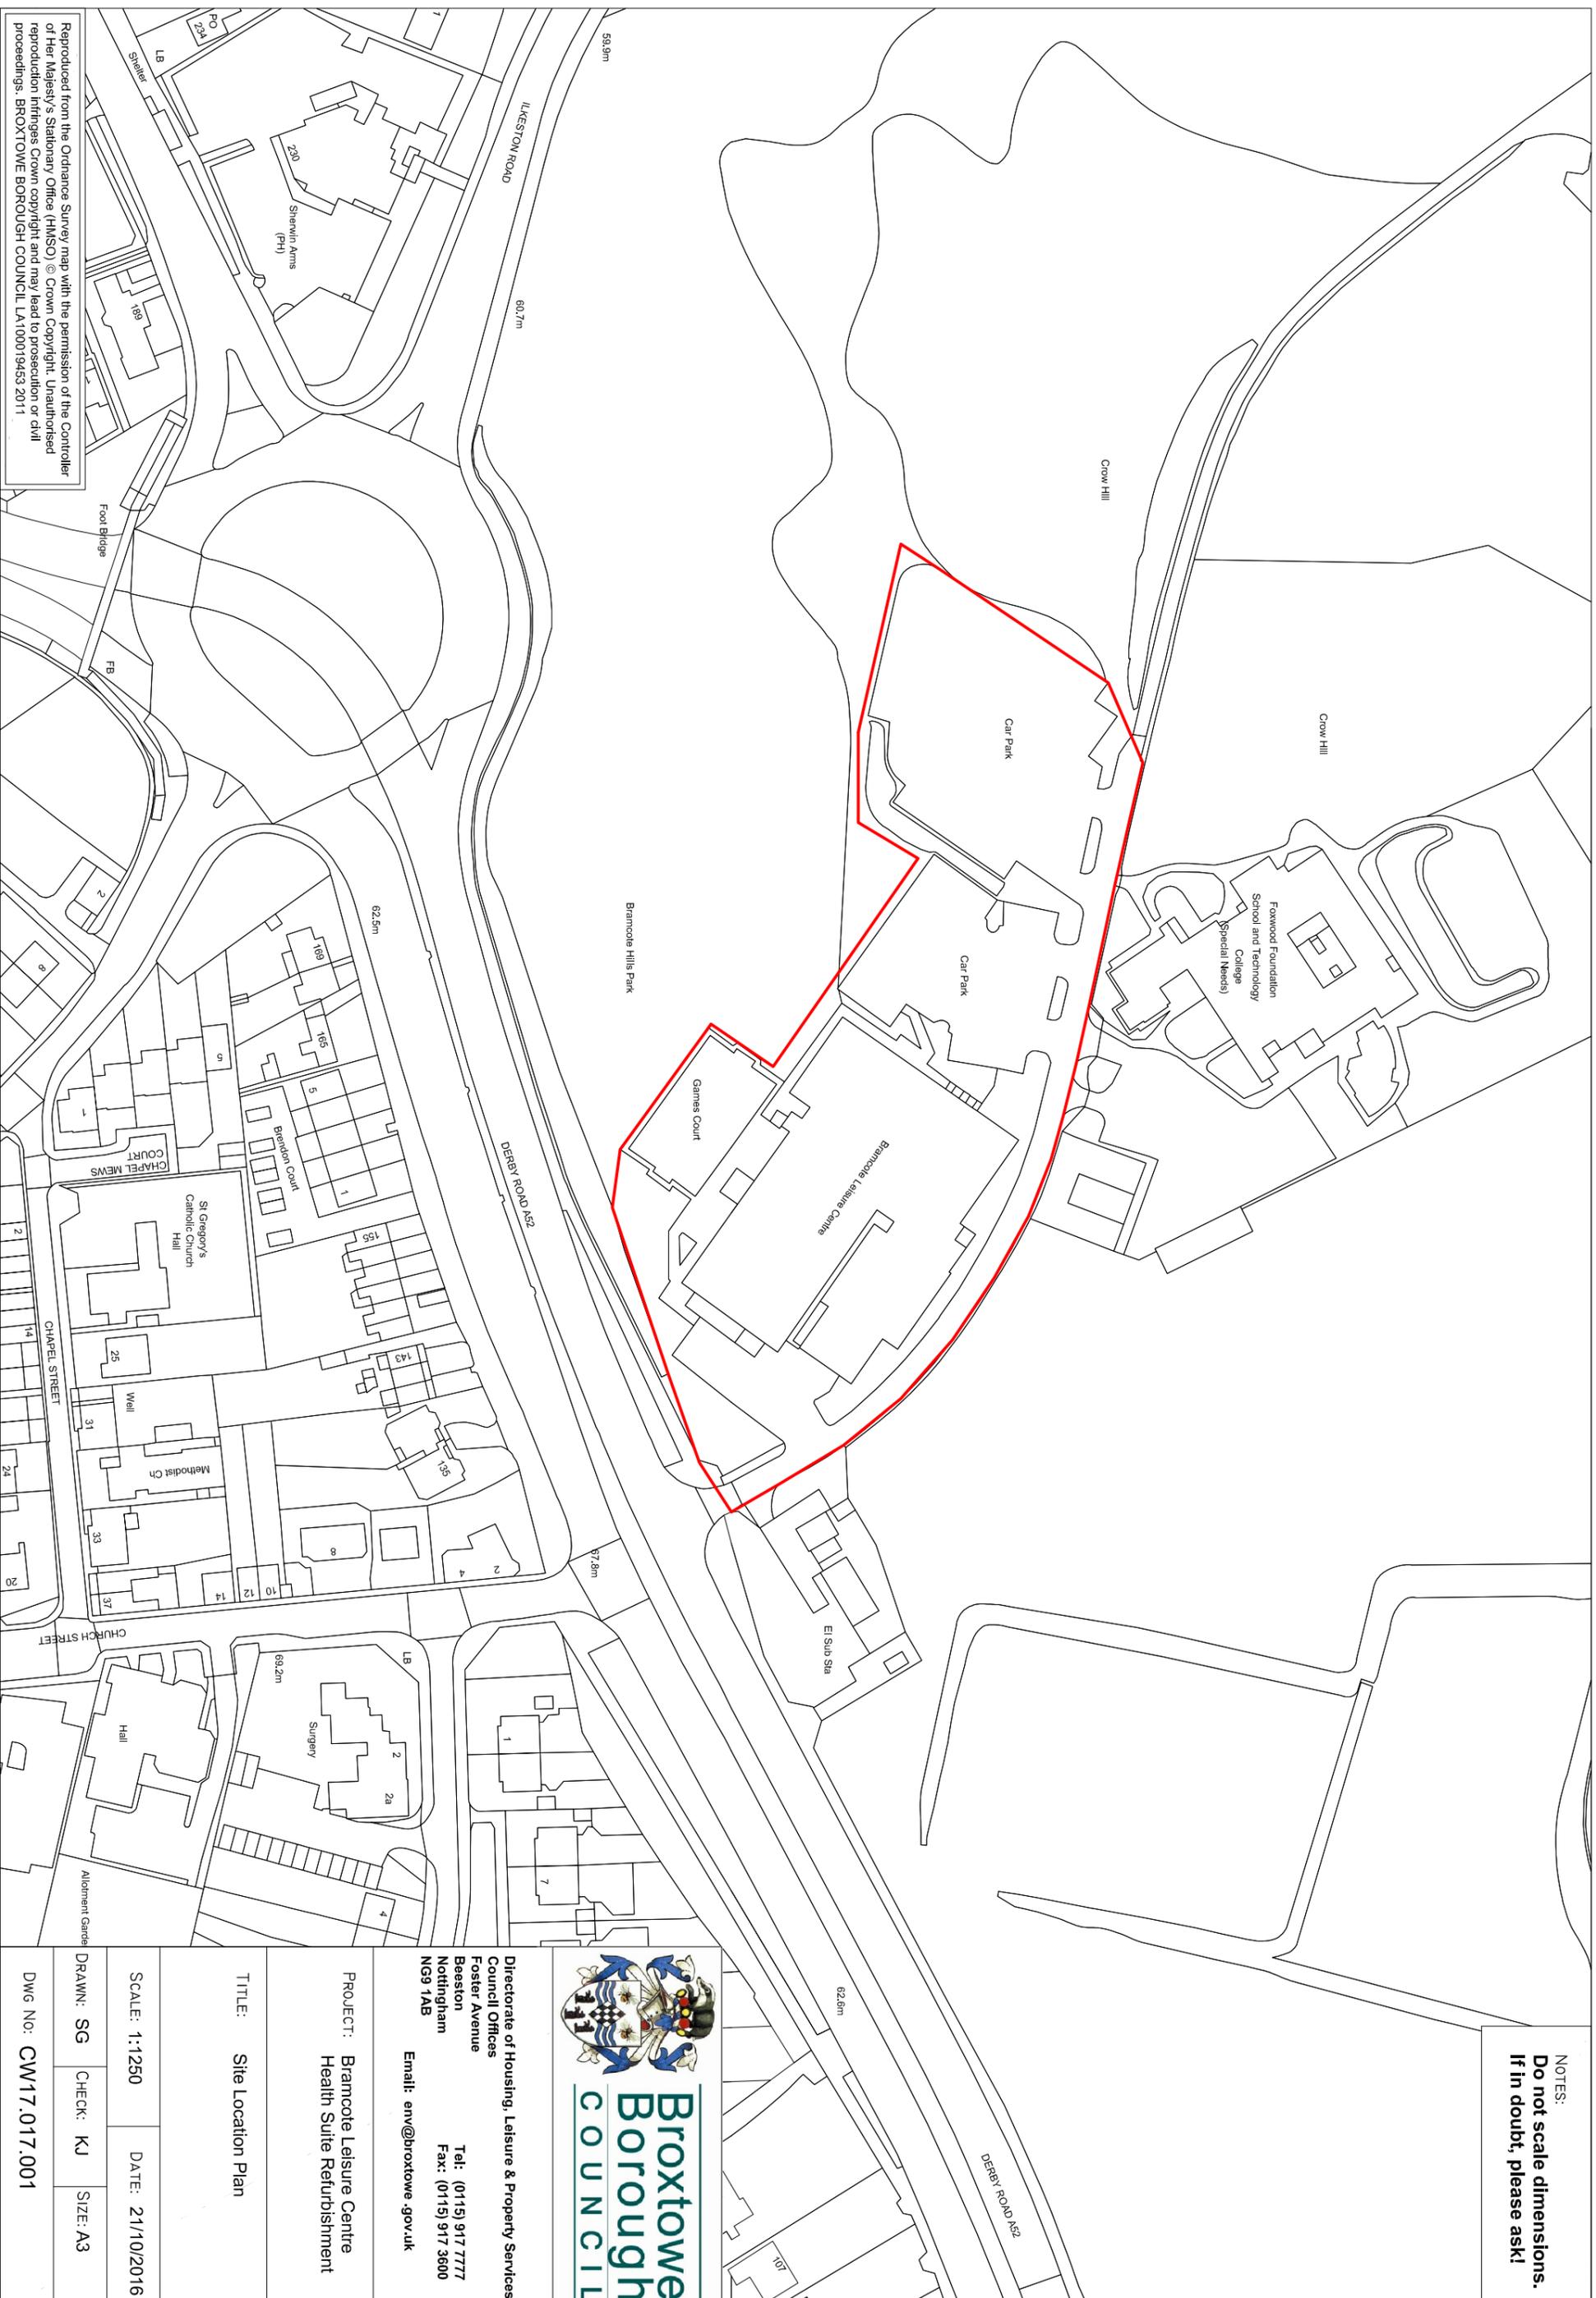

**Broxtove**  
**Borough**  
**COUNCIL**

Directorate of Housing, Leisure & Property Services  
Council Offices  
Foster Avenue  
Beeston  
Nottingham  
NG9 1AB  
Tel: (0115) 917 7777  
Fax: (0115) 917 3600  
Email: [env@broxtowe.gov.uk](mailto:env@broxtowe.gov.uk)

PROJECT: Bramcote Leisure Centre  
Health Suite Refurbishment

TITLE: Site Location Plan

SCALE: 1:1250 DATE: 21/10/2016

DRAWN: SG CHECK: KJ SIZE: A3

DWG No: CW17.017.001

Reproduced from the Ordnance Survey map with the permission of the Controller of Her Majesty's Stationary Office (HMSO) © Crown Copyright. Unauthorised reproduction infringes Crown copyright and may lead to prosecution or civil proceedings. BROXTOWE BOROUGH COUNCIL LA100019453 2011