




EXISTING BOILER AND DOMESTIC HOT WATER PLAN LAYOUT (1:50)

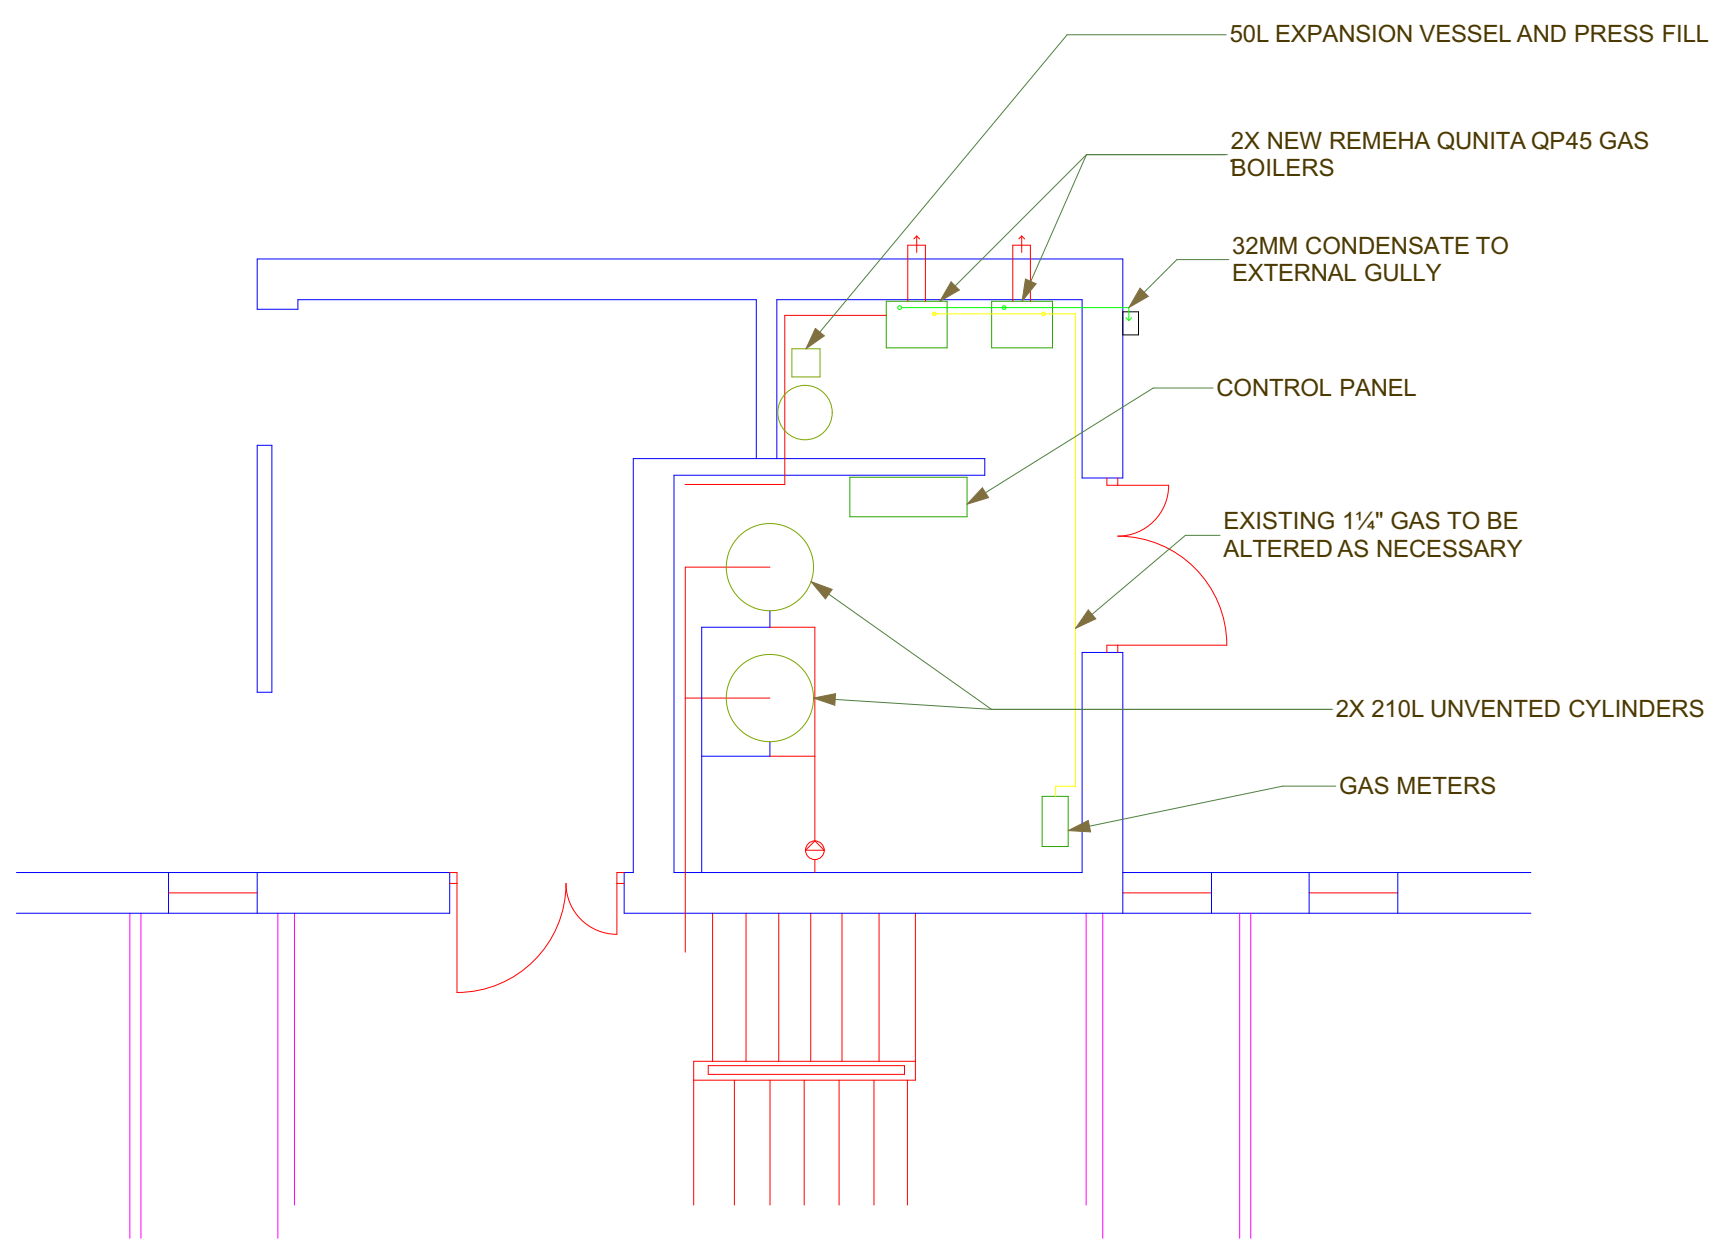


PROPOSED BOILER AND DOMESTIC HOT WATER PLAN LAYOUT (1:50)

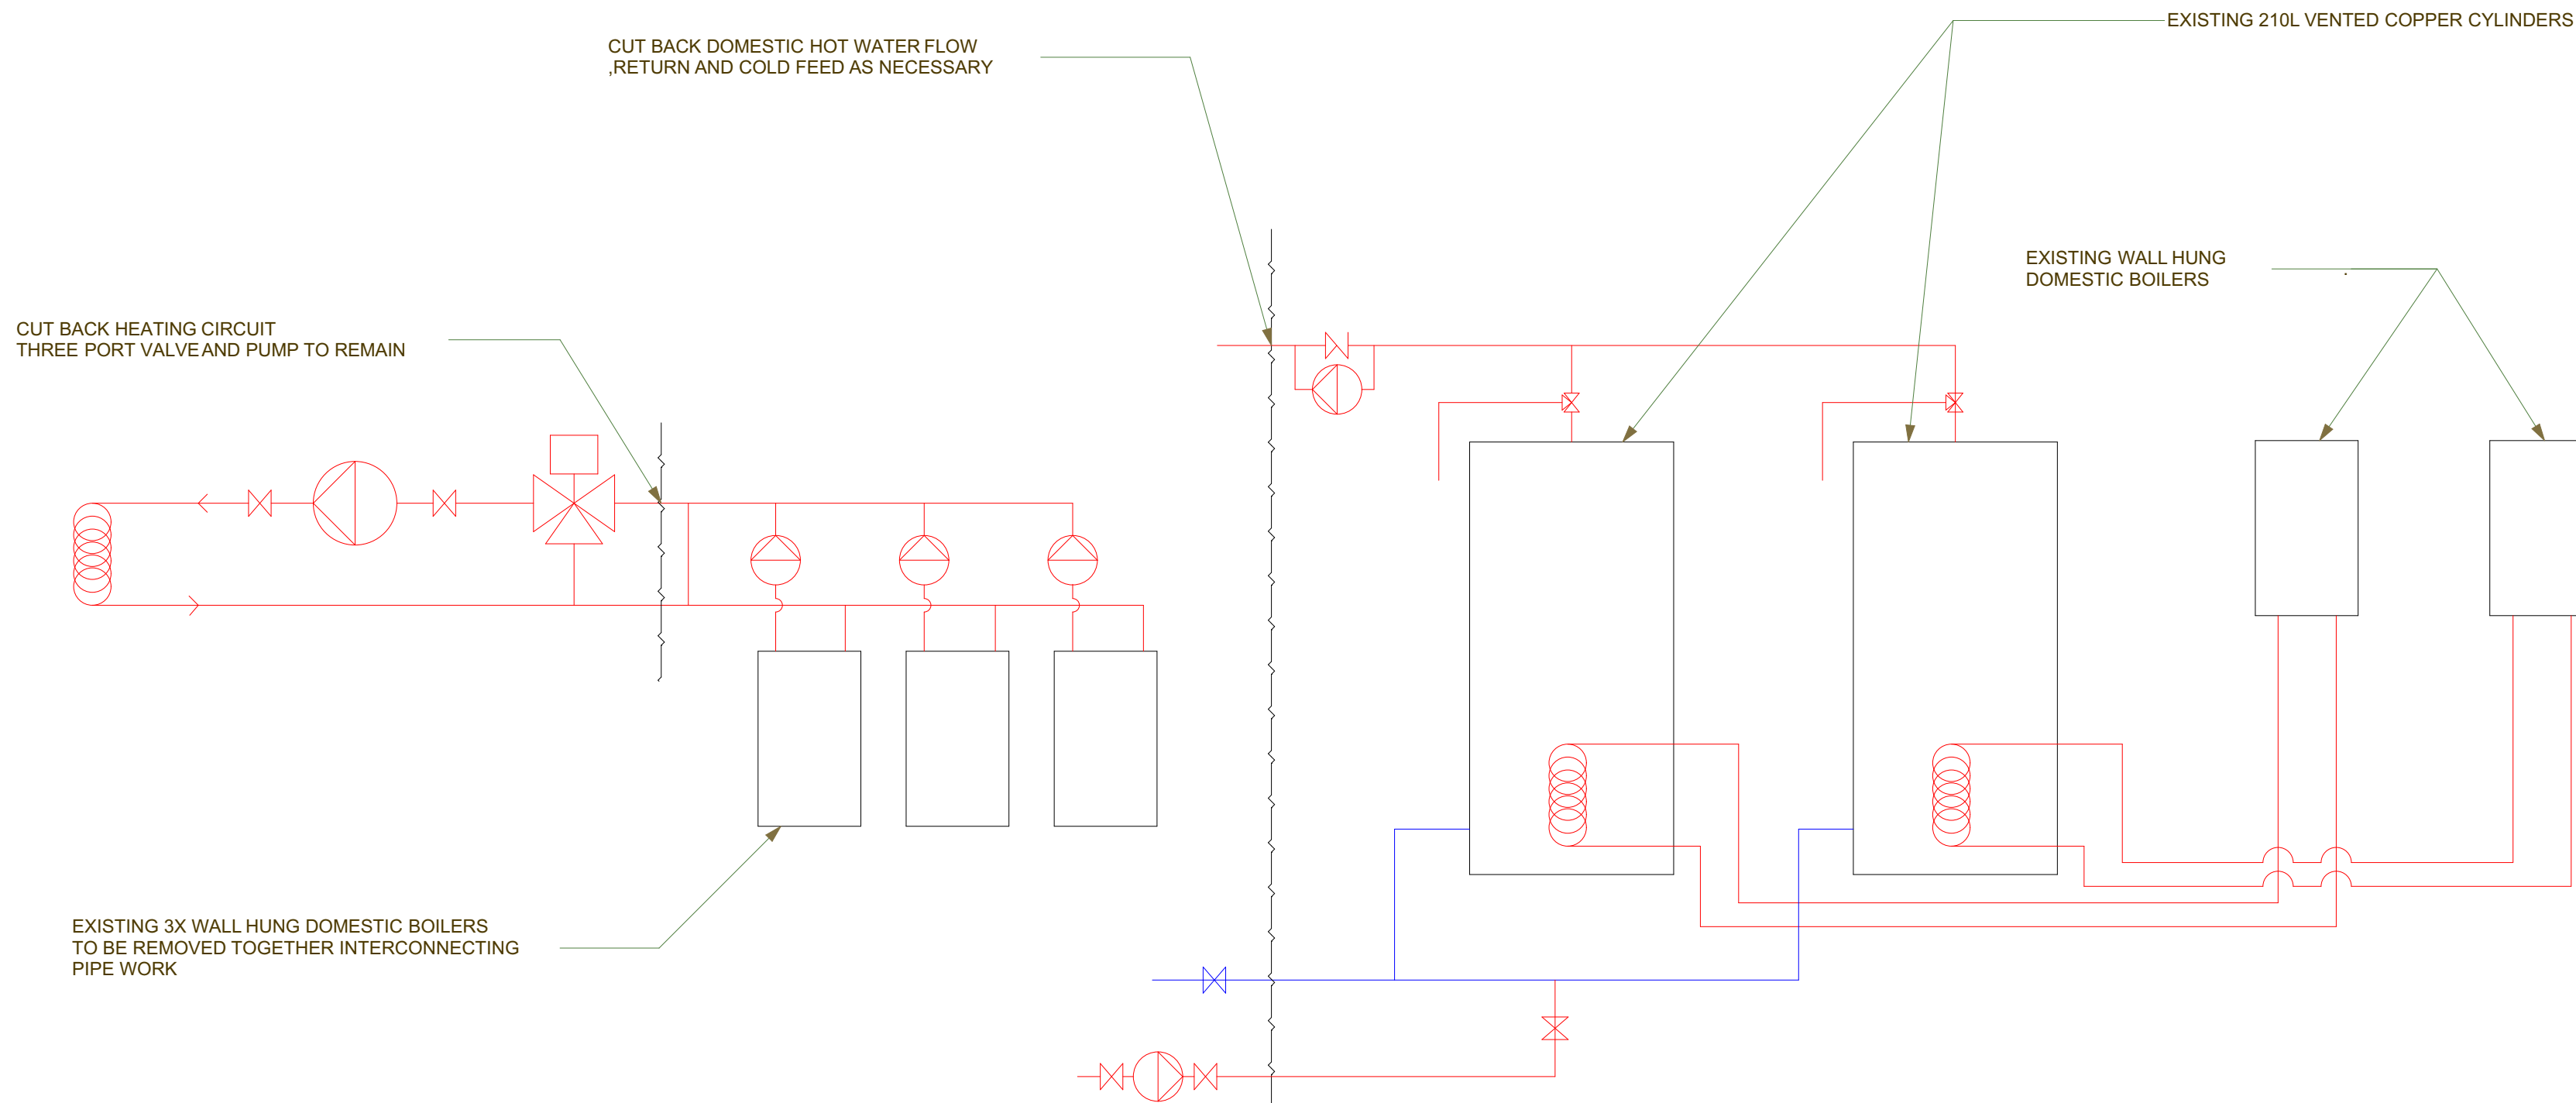


EXISTING BOILER AND DOMESTIC HOT WATER SCHEMATIC  
PLANT ROOM (NTS)

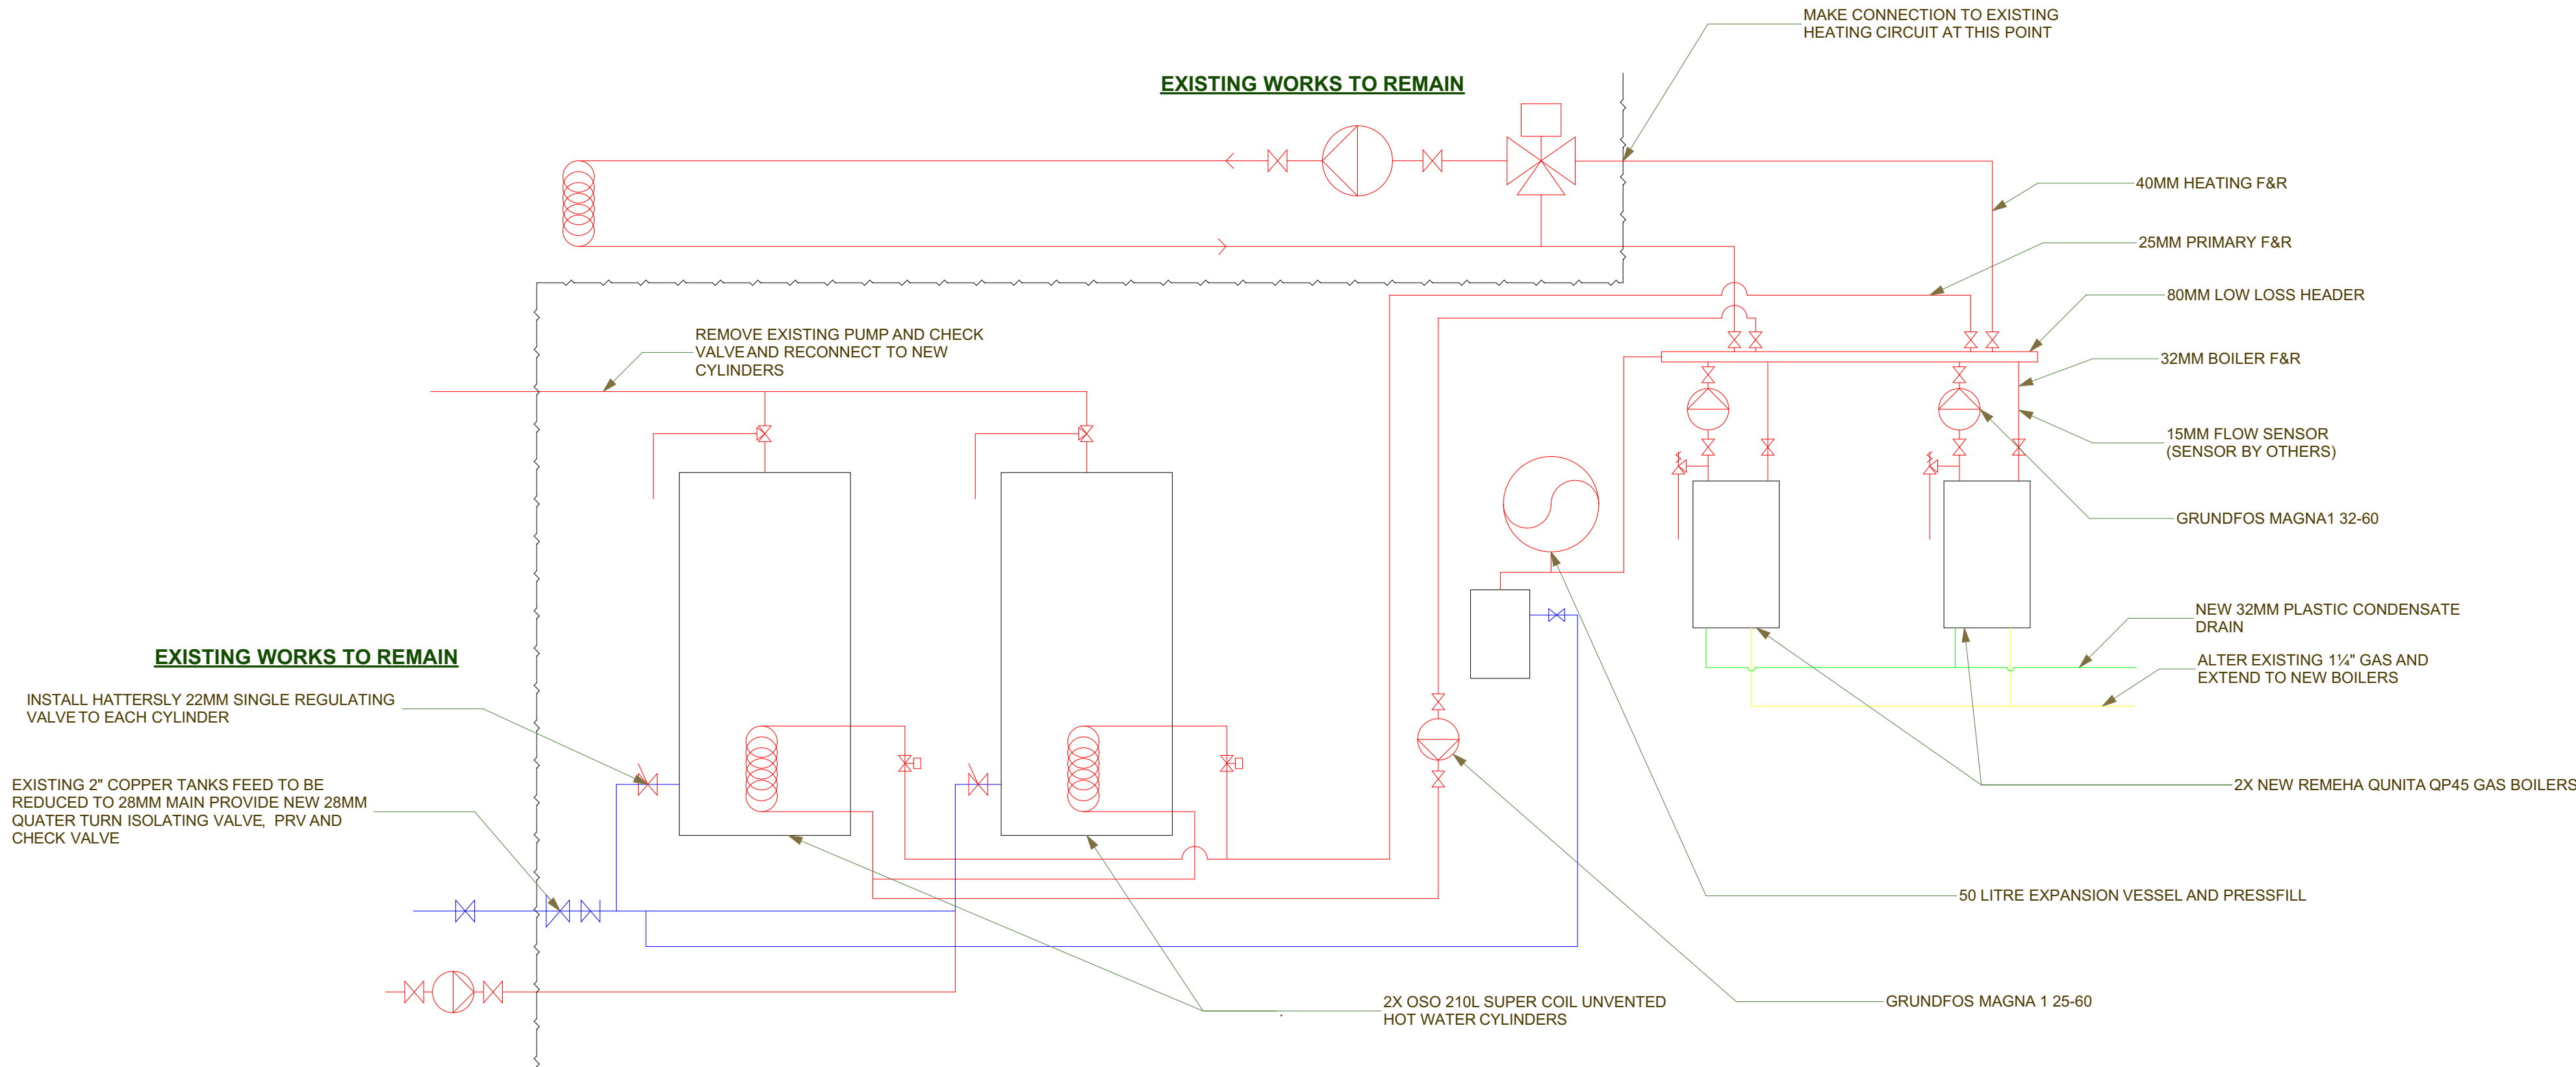

PROPOSED BOILER AND DOMESTIC HOT WATER SCHEMATIC  
PLANT ROOM (NTS)

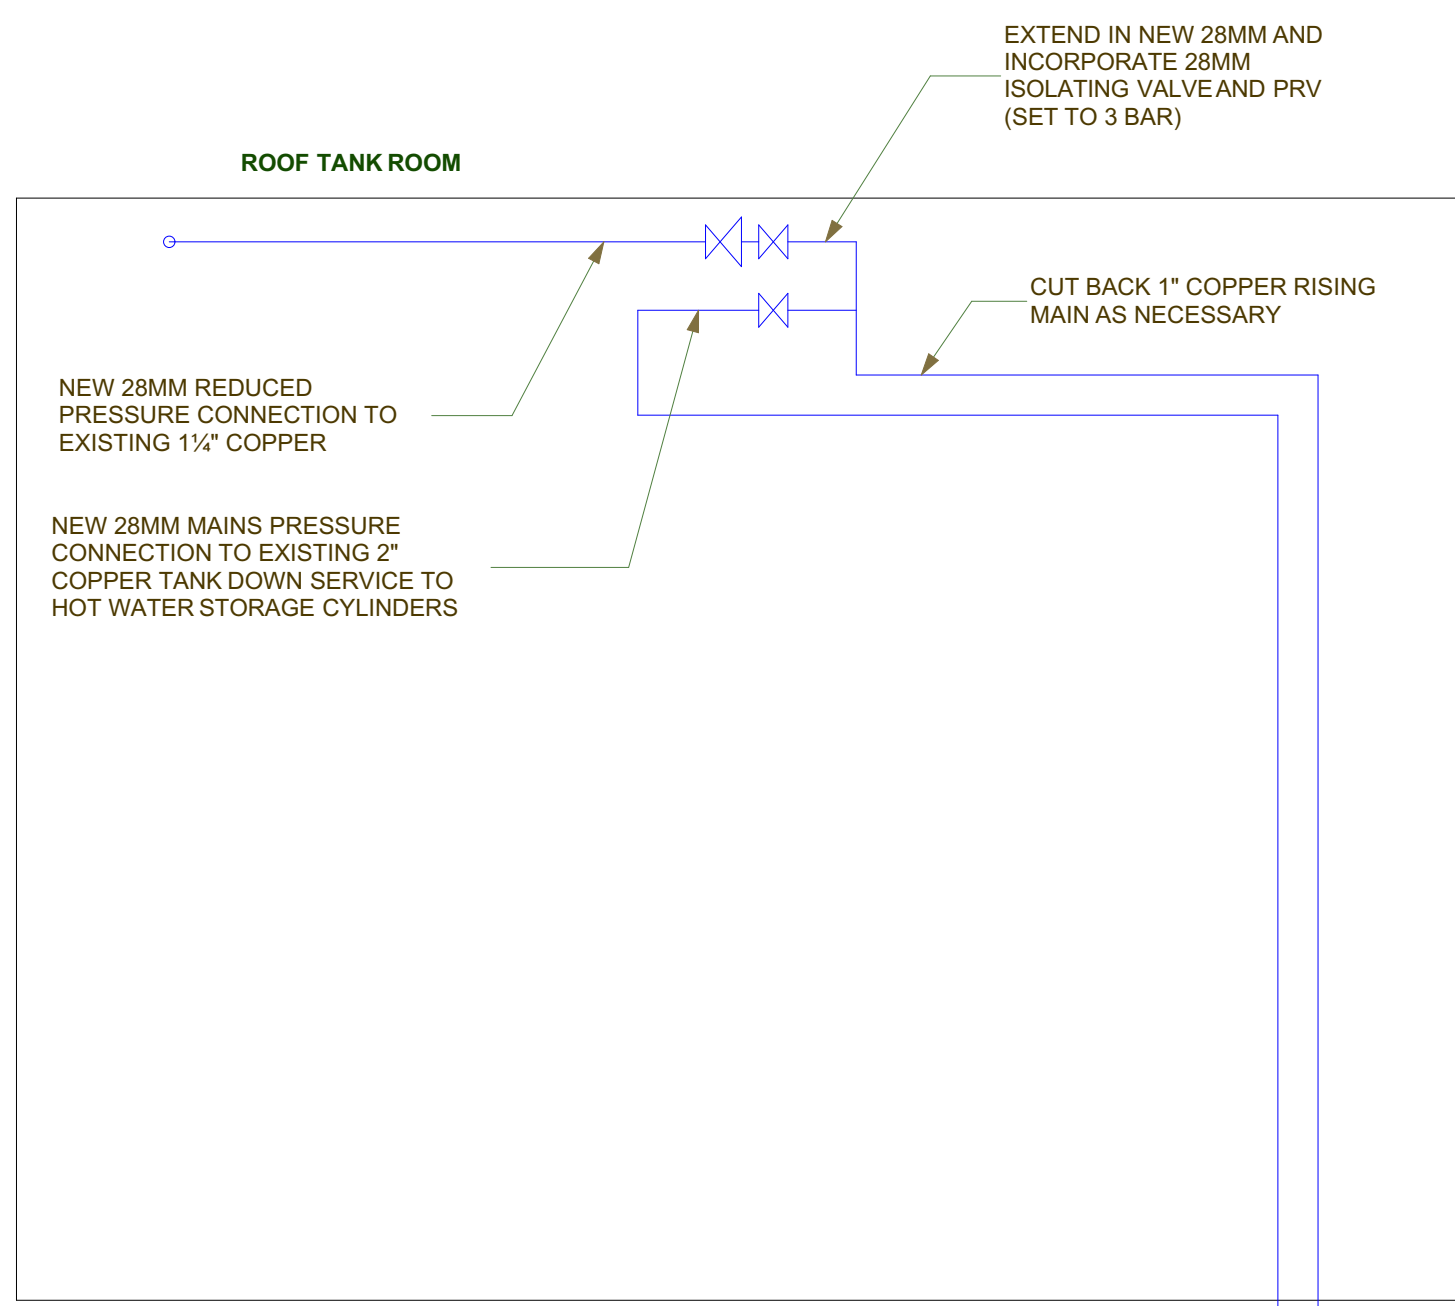

PROPOSED ALTERATION TO TANK COLD WATER DOWN SERVICE  
TO MAINS COLD WATER DETAIL (NTS)

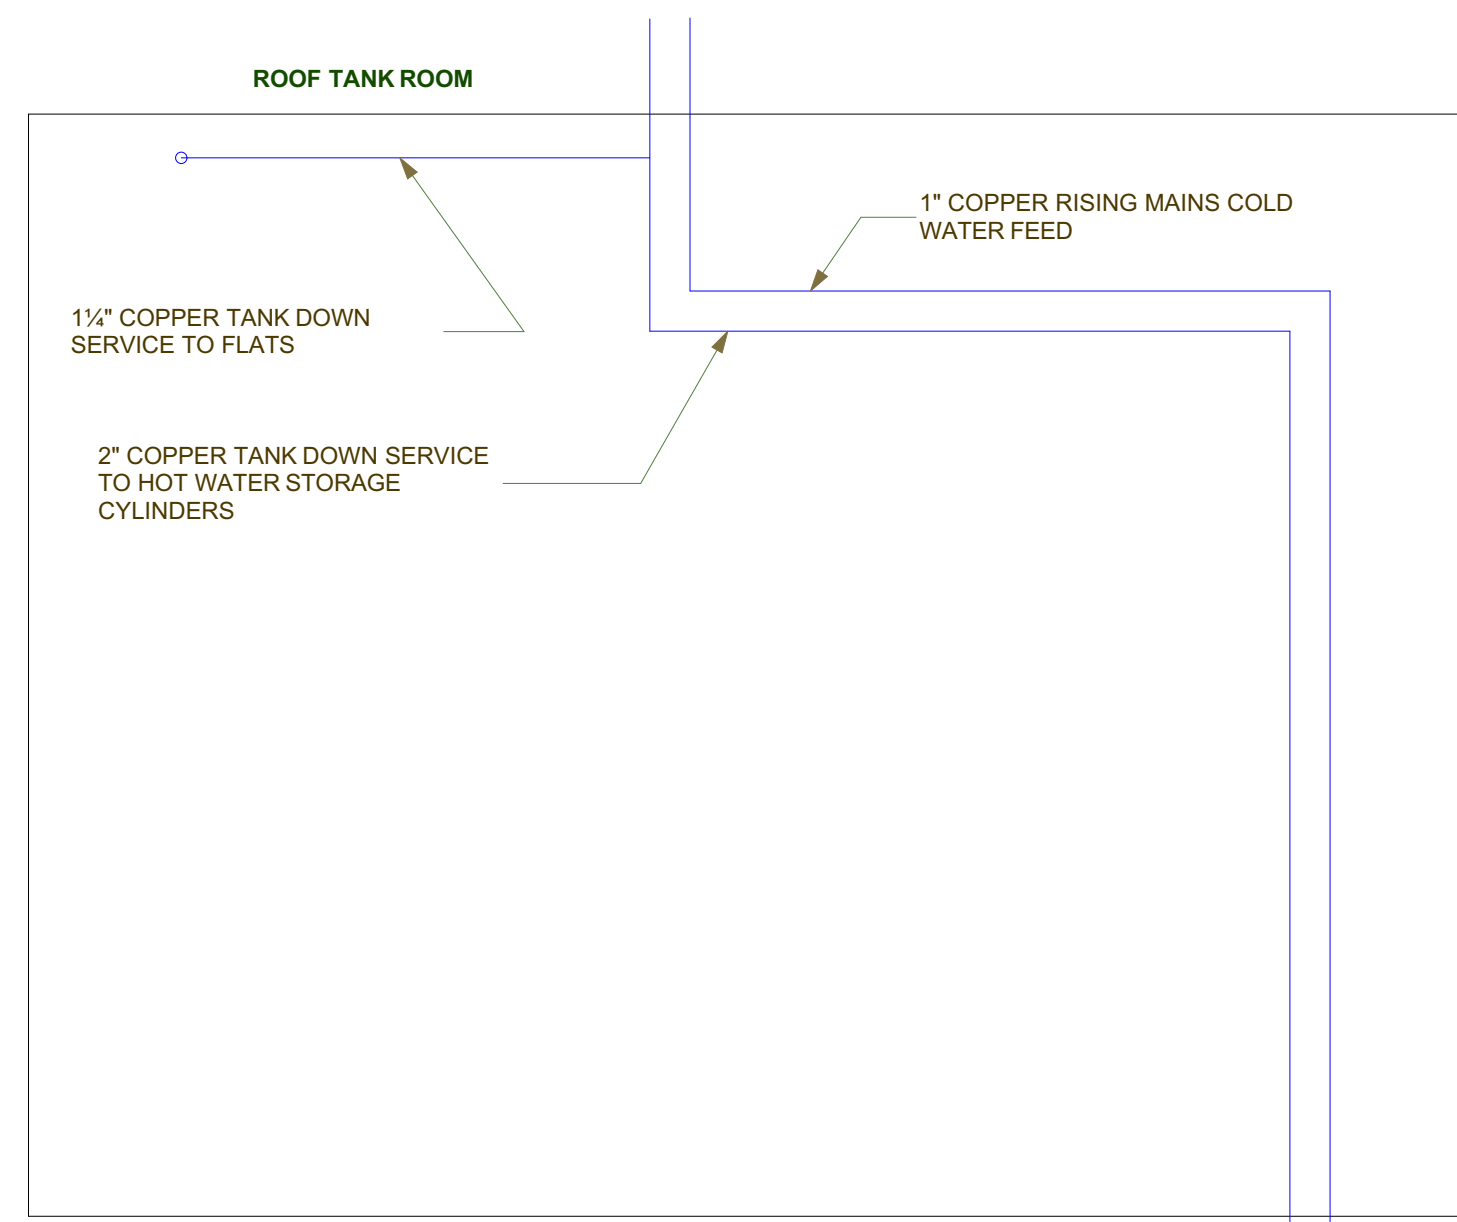

EXISTING TANK COLD WATER DOWN SERVICE AND RISING MAIN SITUATED ON 3RD FLOOR  
(NTS)