



Drawing Details : King Street Toilets, King Street, Odiham, Hampshire RG29 1NB

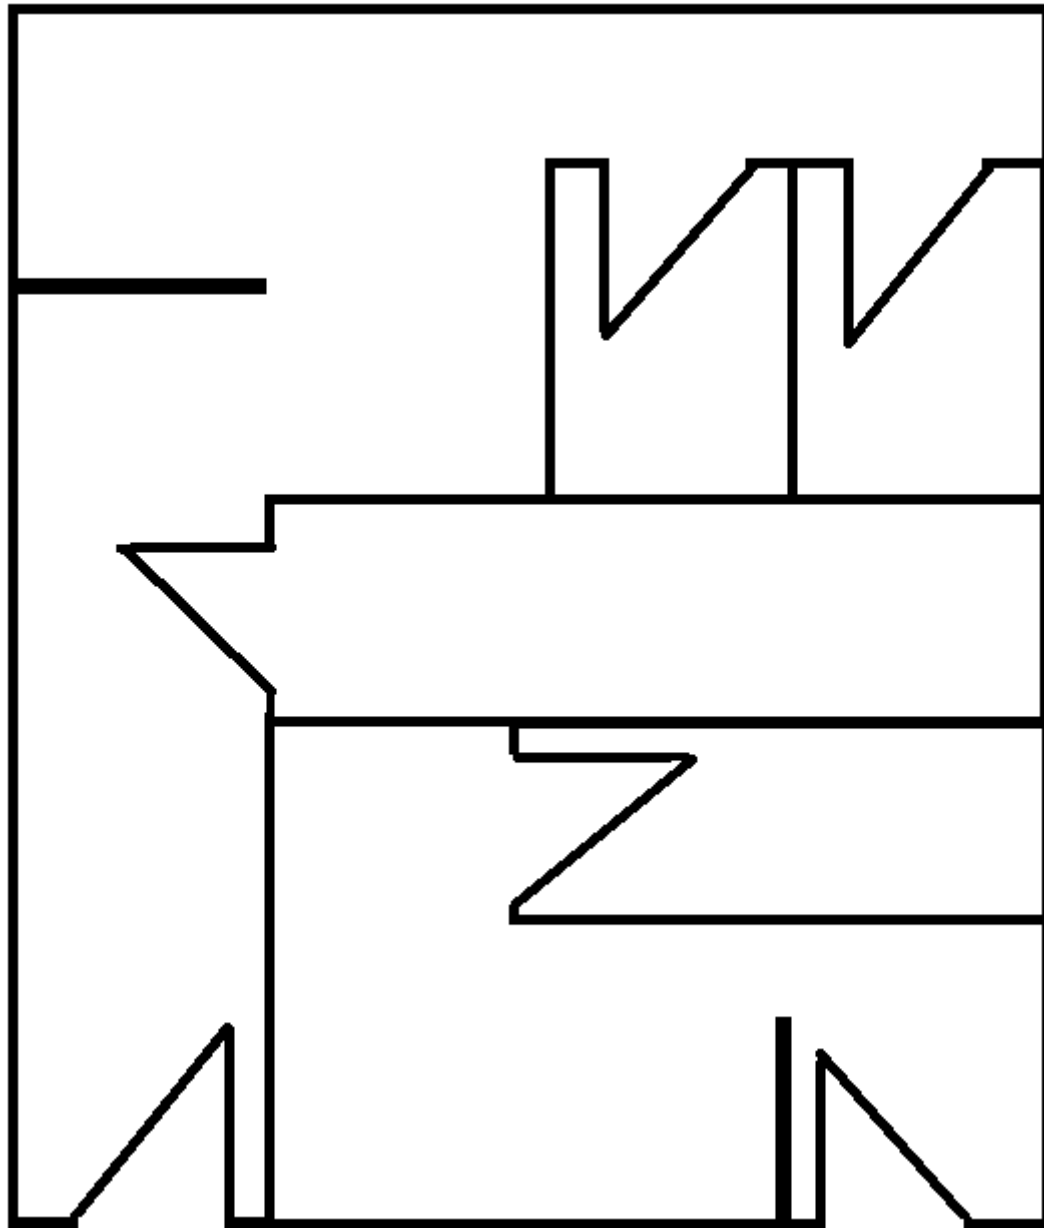

 <p>Odiham Parish Council</p>	Reference:	Site:	Drawing No. DRG-SK01
	Drawn:	Title:	
	Checked: -	Date:	
	Scale: Not to Scale	Rev: 01	