


## VE Rest Area Lighting Layout (B)

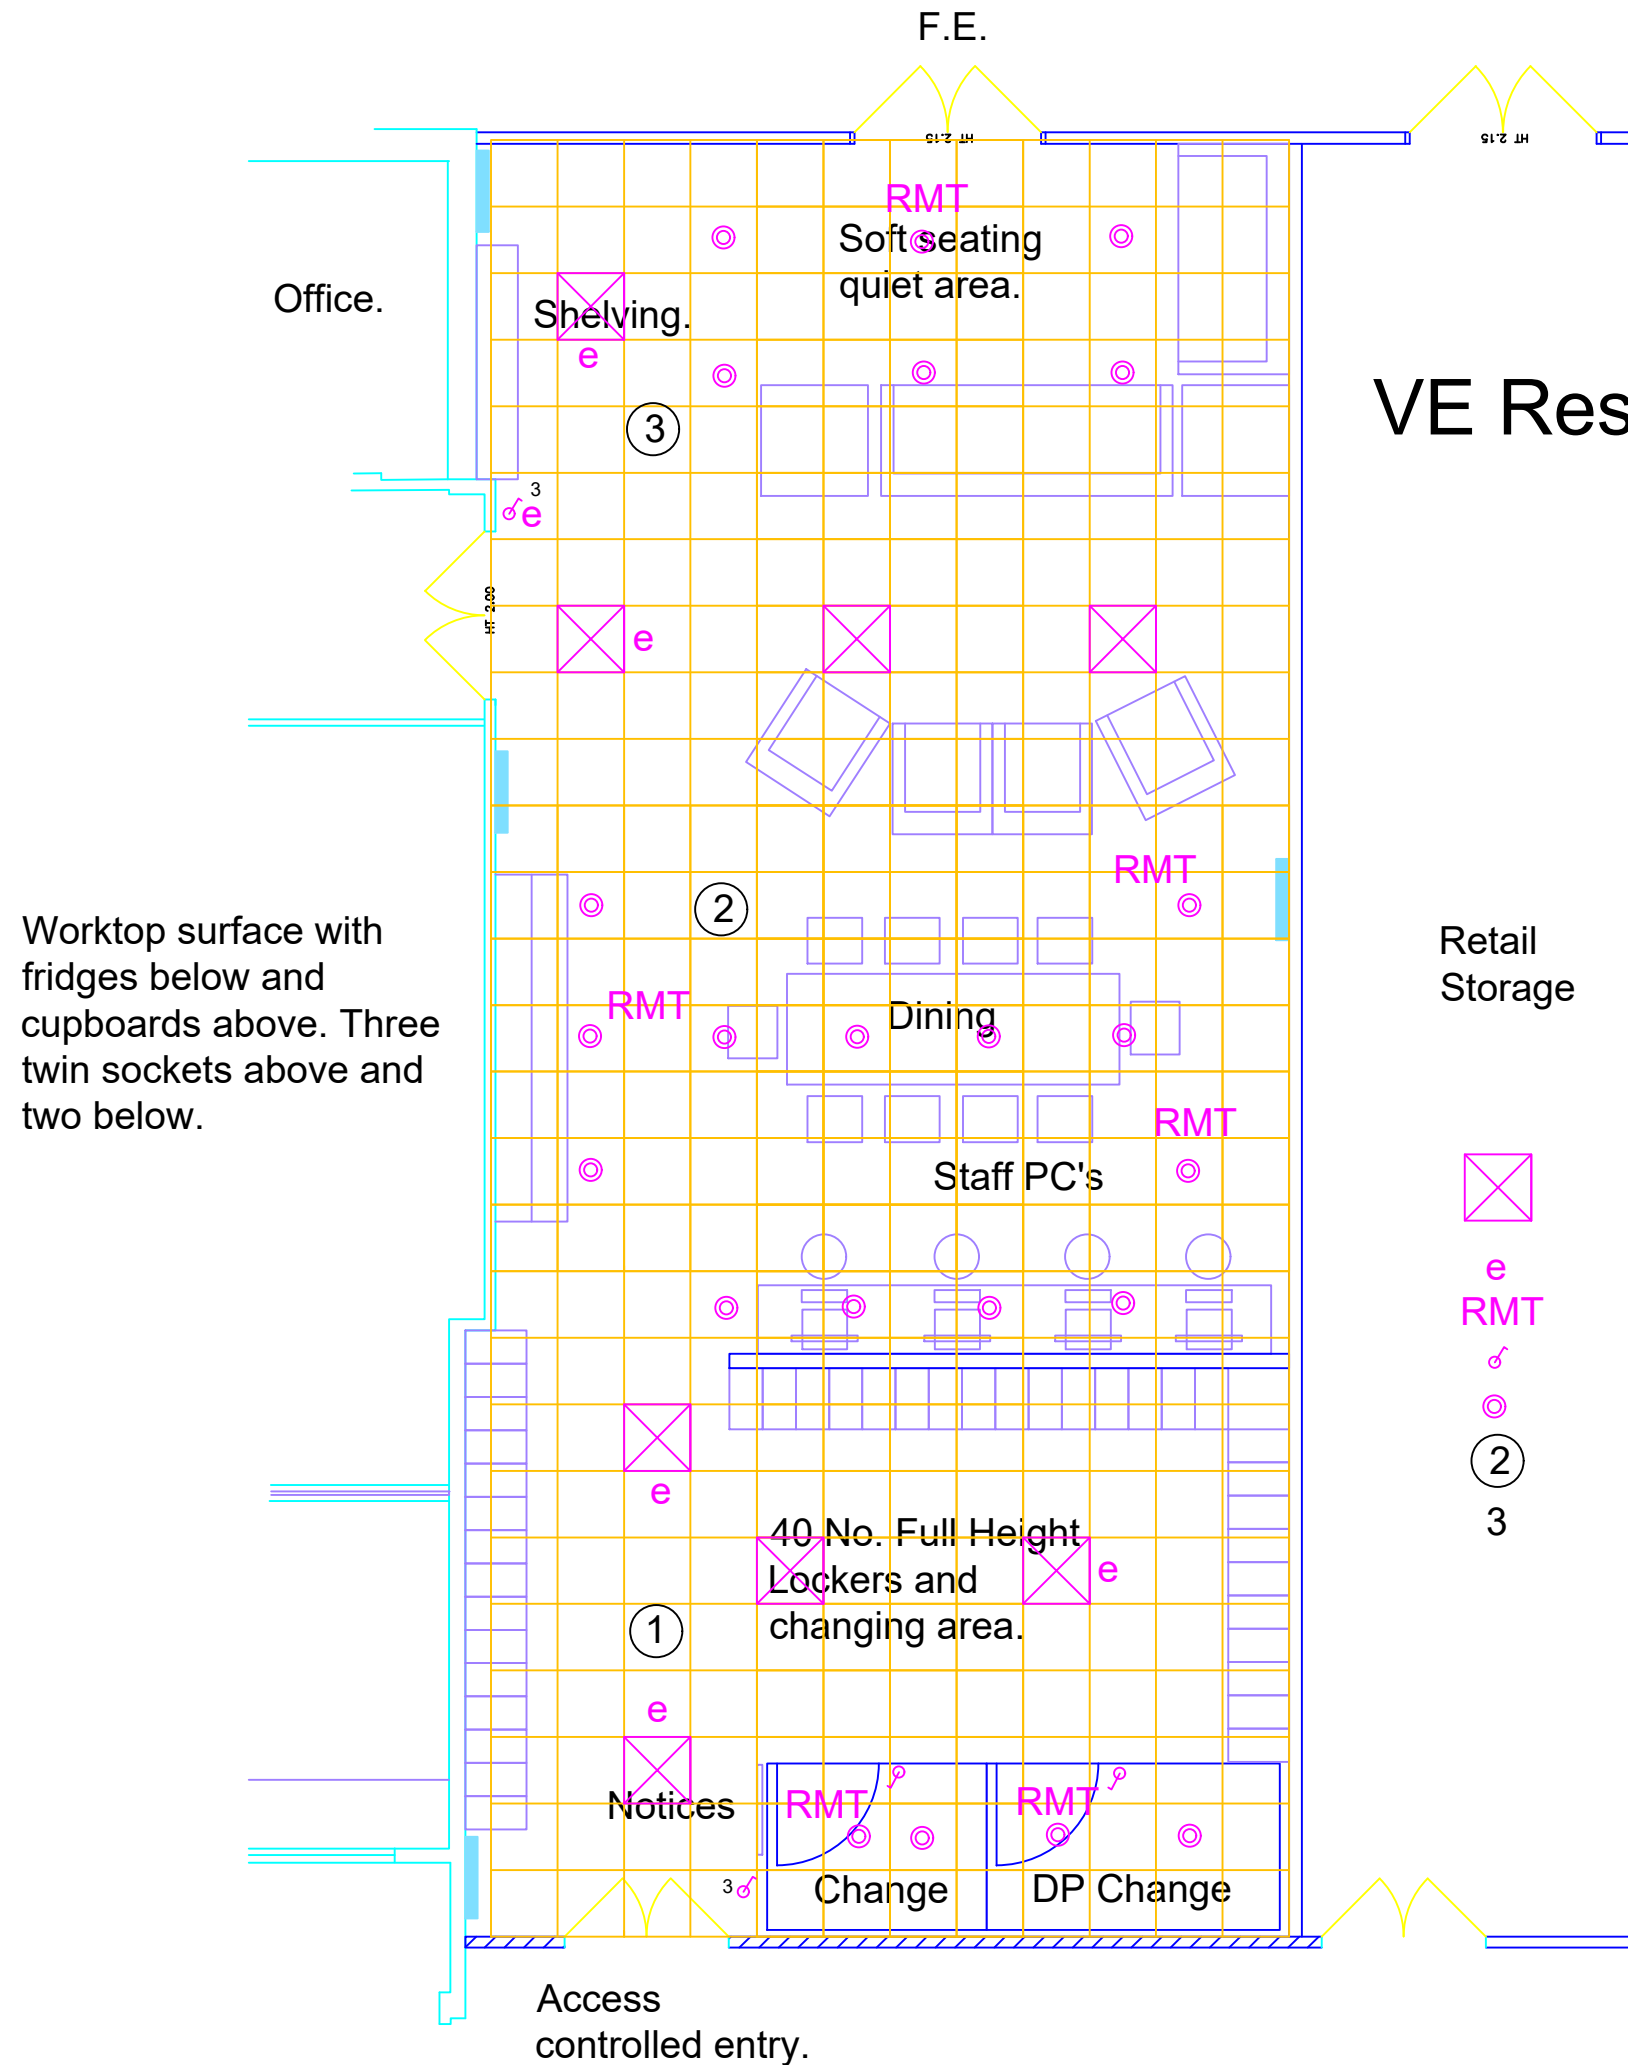

e  
RMT



Tamlite ModuledLGV1 3000lm

3 hr Self contained Emergency unit.

Remote Emergency unit.

Switch position.

Tamlite Nimbus NMB120NW recessed unit.

Switch circuit zone

3 gang switch 2 way for all three zones.