



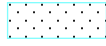

LEGEND

-  AREA TO BE CLEARED
(FIG 3.0)
-  HERAS FENCING
(FIG1)

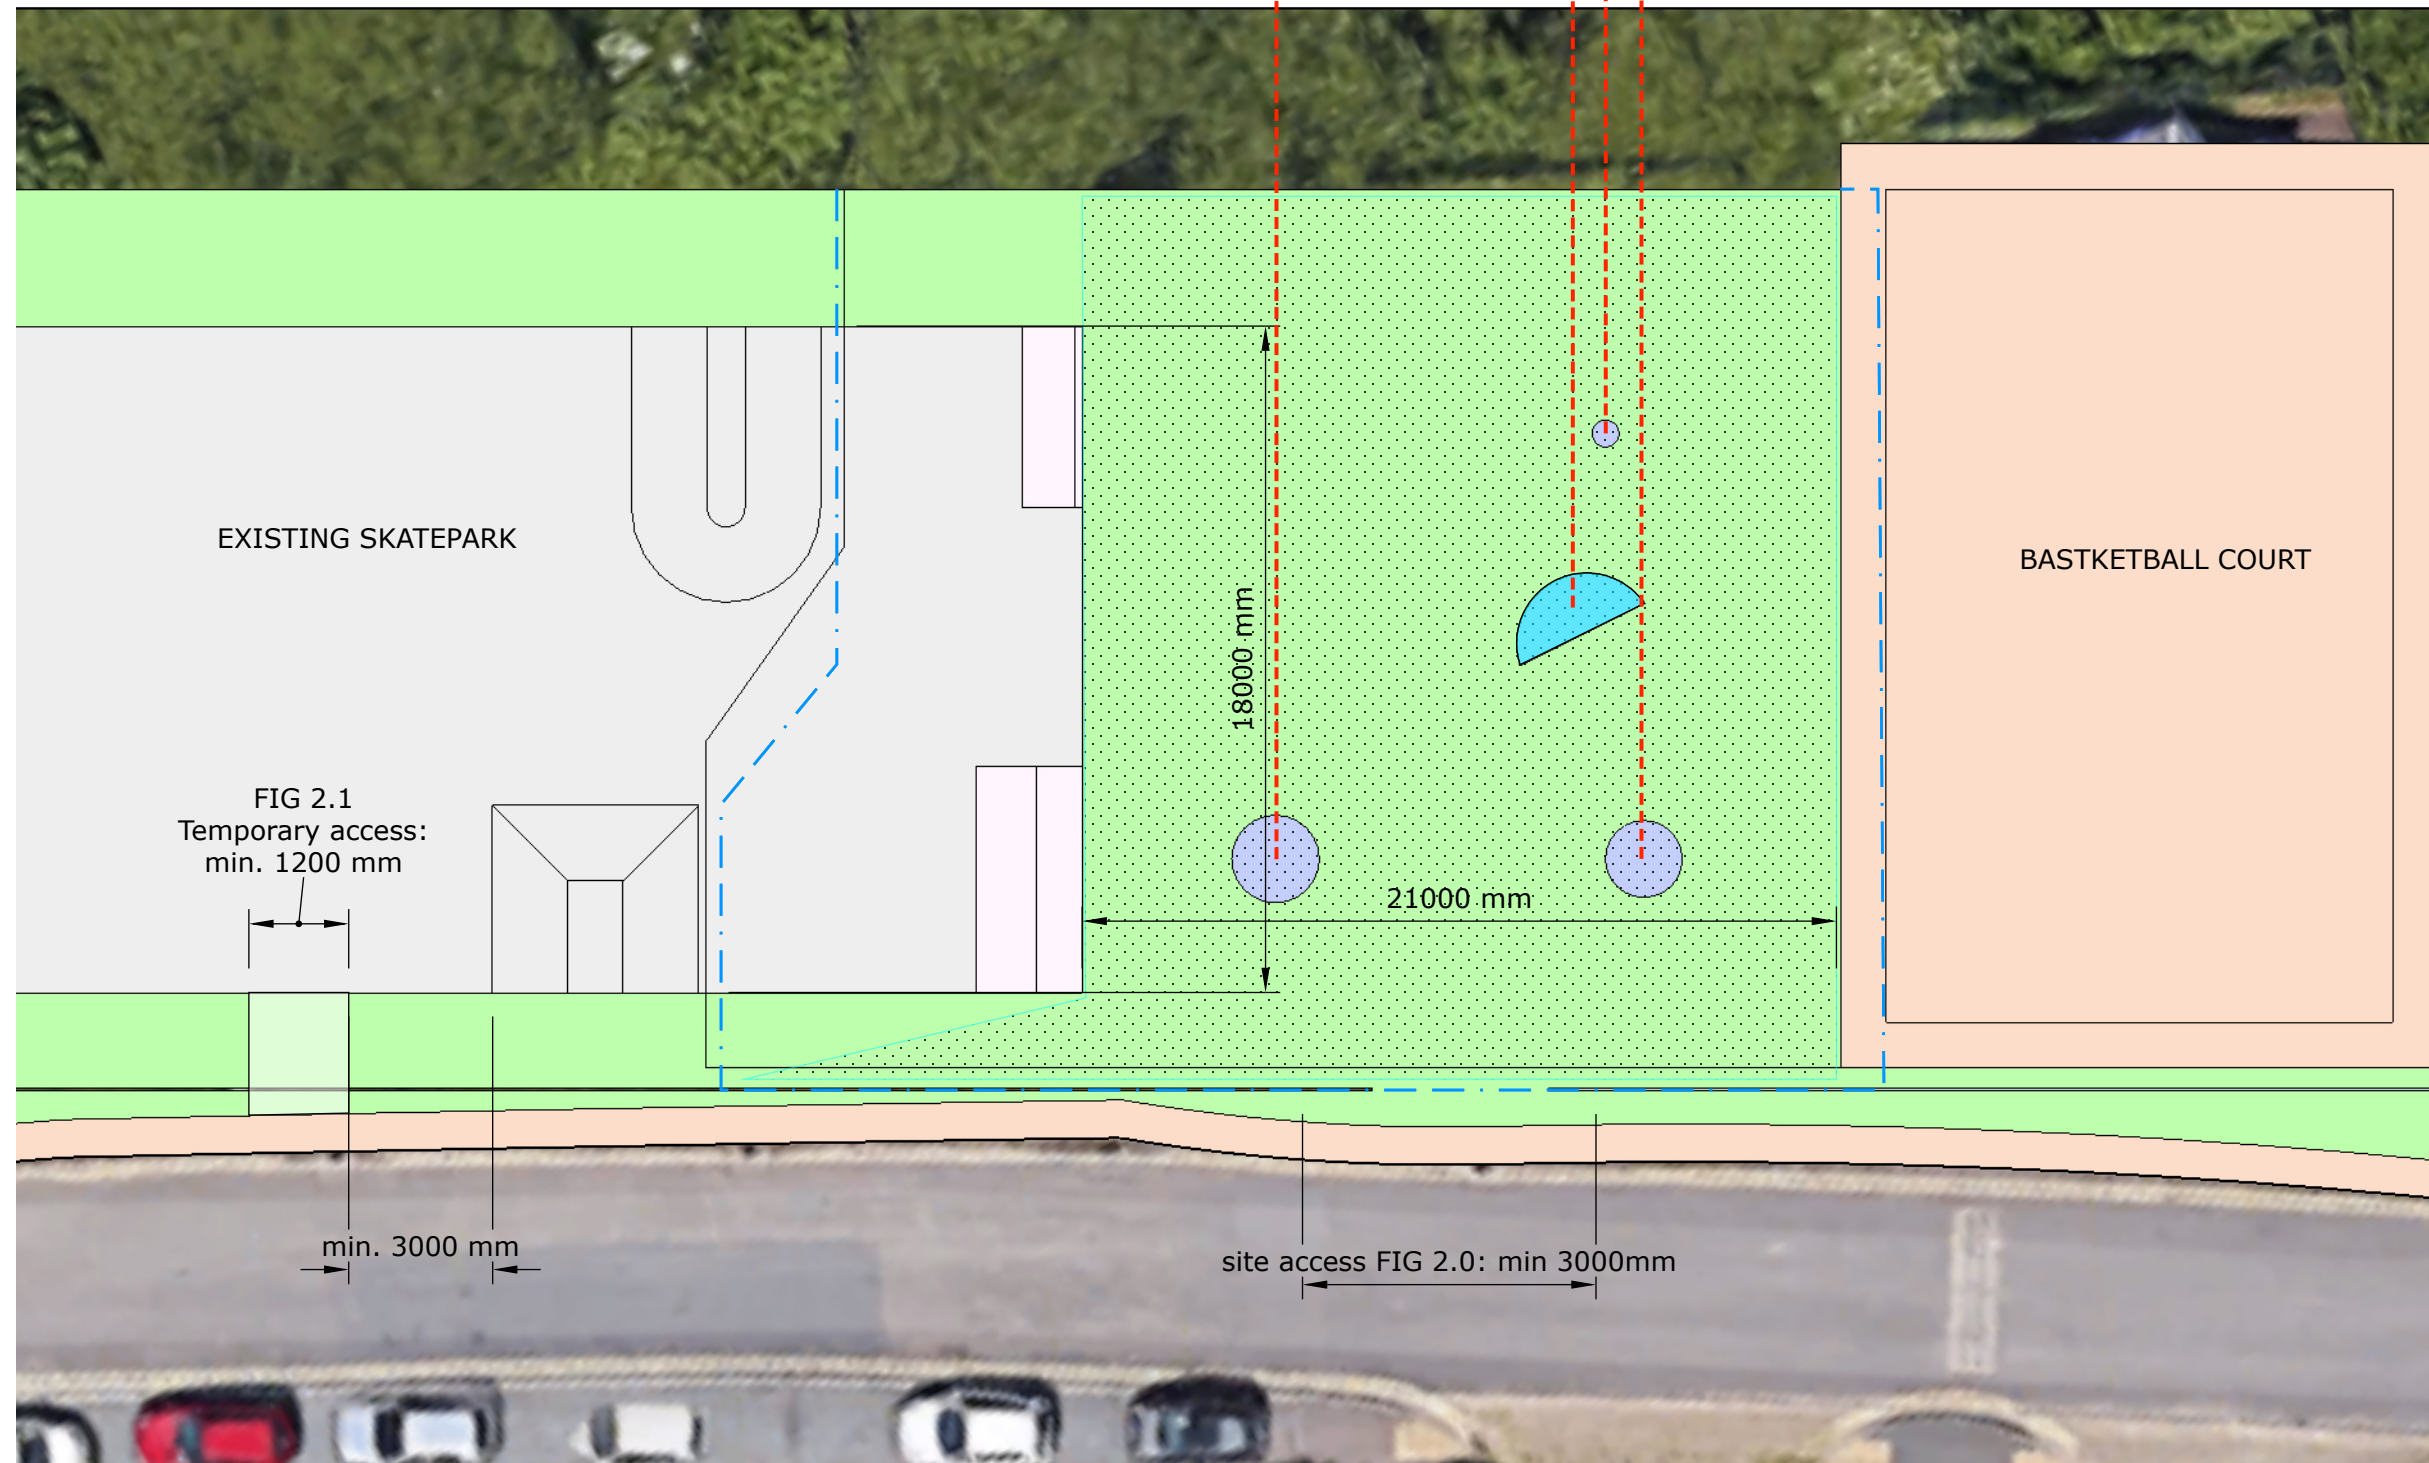

NOTES

UNDER REVIEW

PROJECT NAME
LEIGH ON SEA SKATEPARK EXTENSION

DRAWN BY:
DN

ISSUE:
3.4.2019

DESCRIPTION
TENDER DOCS

SHEET NAME:
LOS_TENDER_123



LEGEND

NOTES

UNDER REVIEW

PROJECT NAME
LEIGH ON SEA SKATEPARK EXTENSION

DRAWN BY:
DN


ISSUE:
3.4.2019

DESCRIPTION
TENDER DOCS

SHEET NAME:
LOS_TENDER_4

SUGGESTED NEW POSITION OF SHELTER
FIG 4.1

SUGGESTED NEW
POSITION OF
LIGHT POST
FIG 4.2

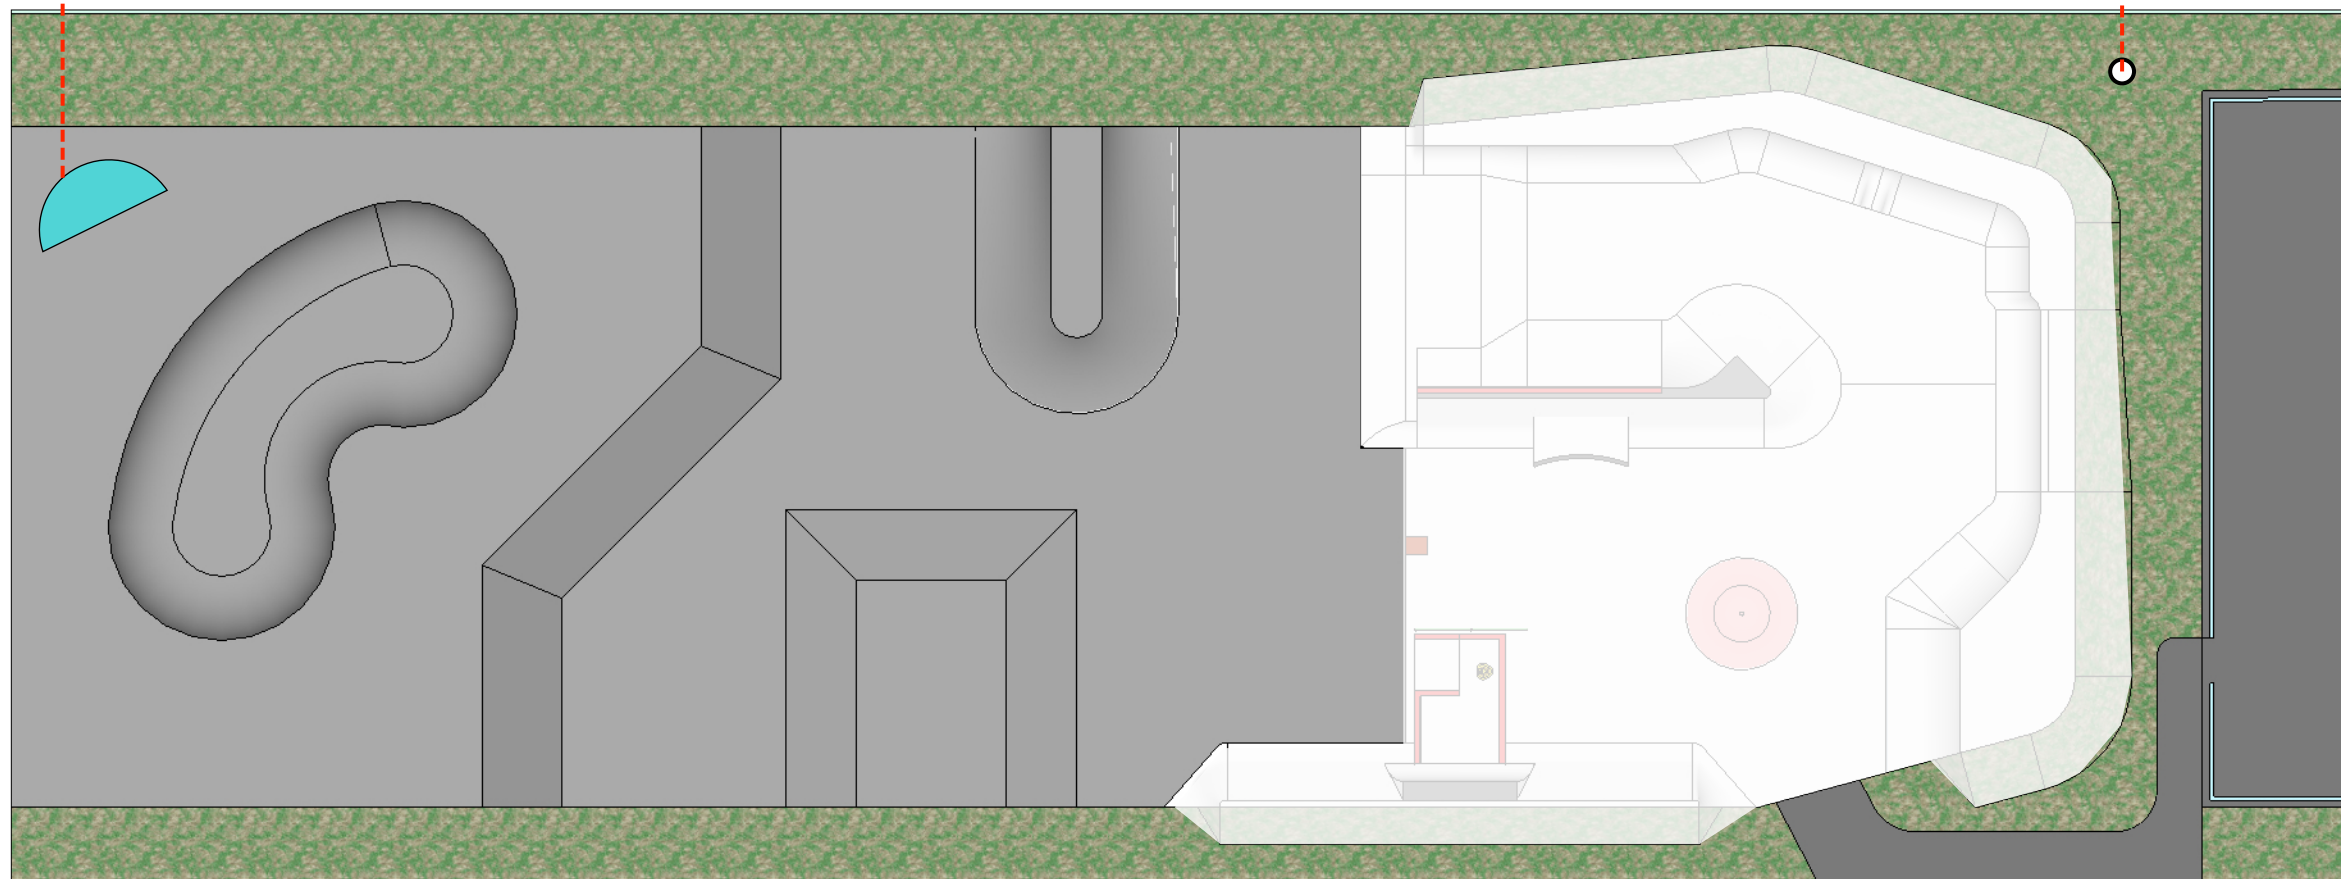



LEGEND



FIG 6 - FLOOR SLAB
TO BE REMOVED



FIG 5 - ELEMENTS
TREATED AS
DESCRIBED

NOTES

UNDER REVIEW

PROJECT NAME
LEIGH ON SEA SKATEPARK EXTENSION

DRAWN BY:
DN

ISSUE:
3.4.2019

DESCRIPTION
TENDER DOCS

SHEET NAME:
LOS_TENDER_56



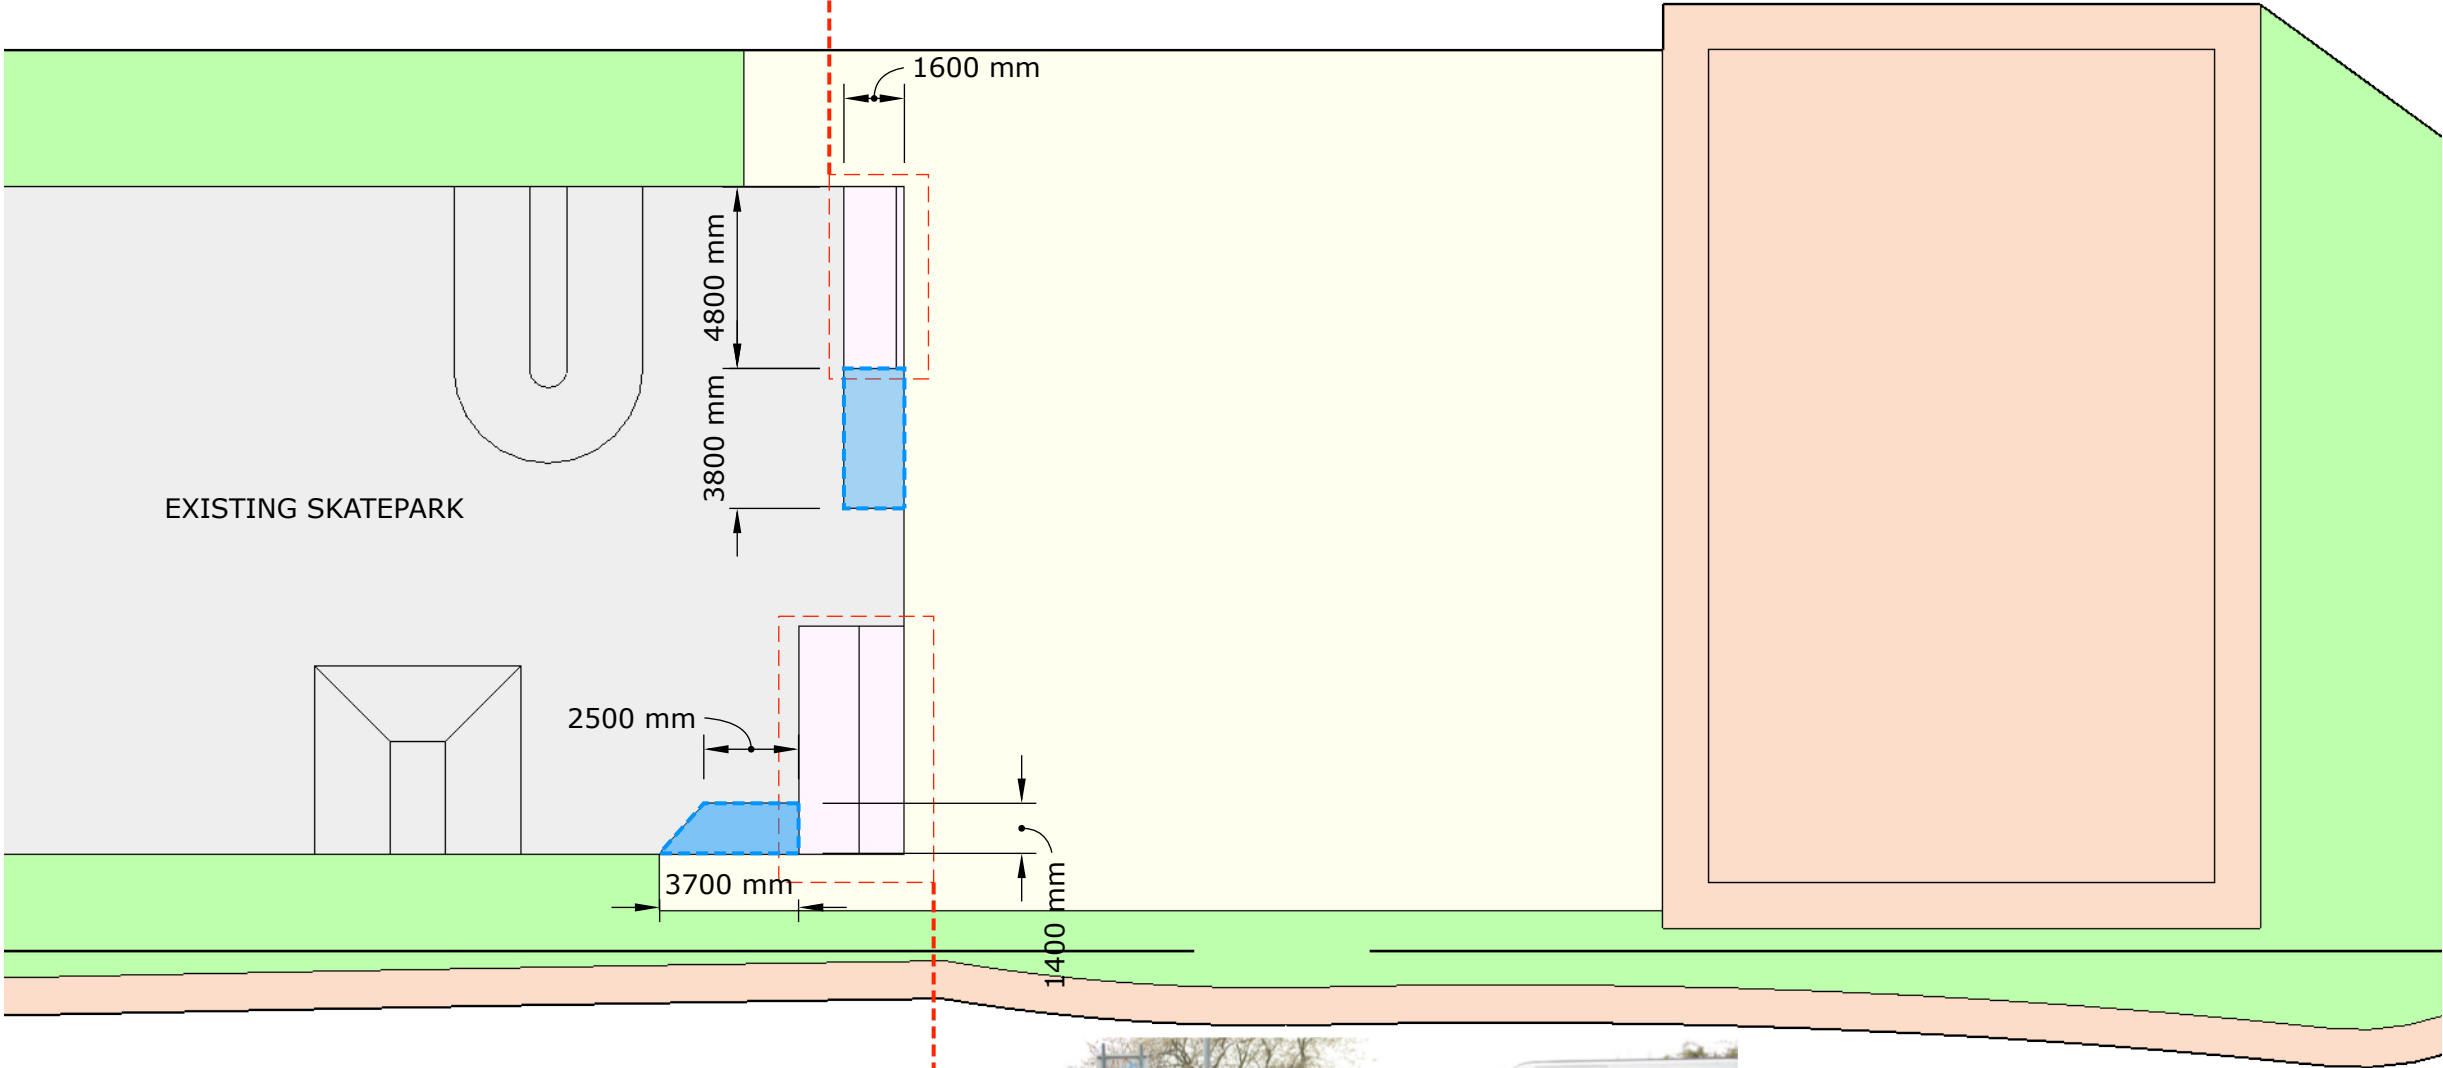



FIG 7

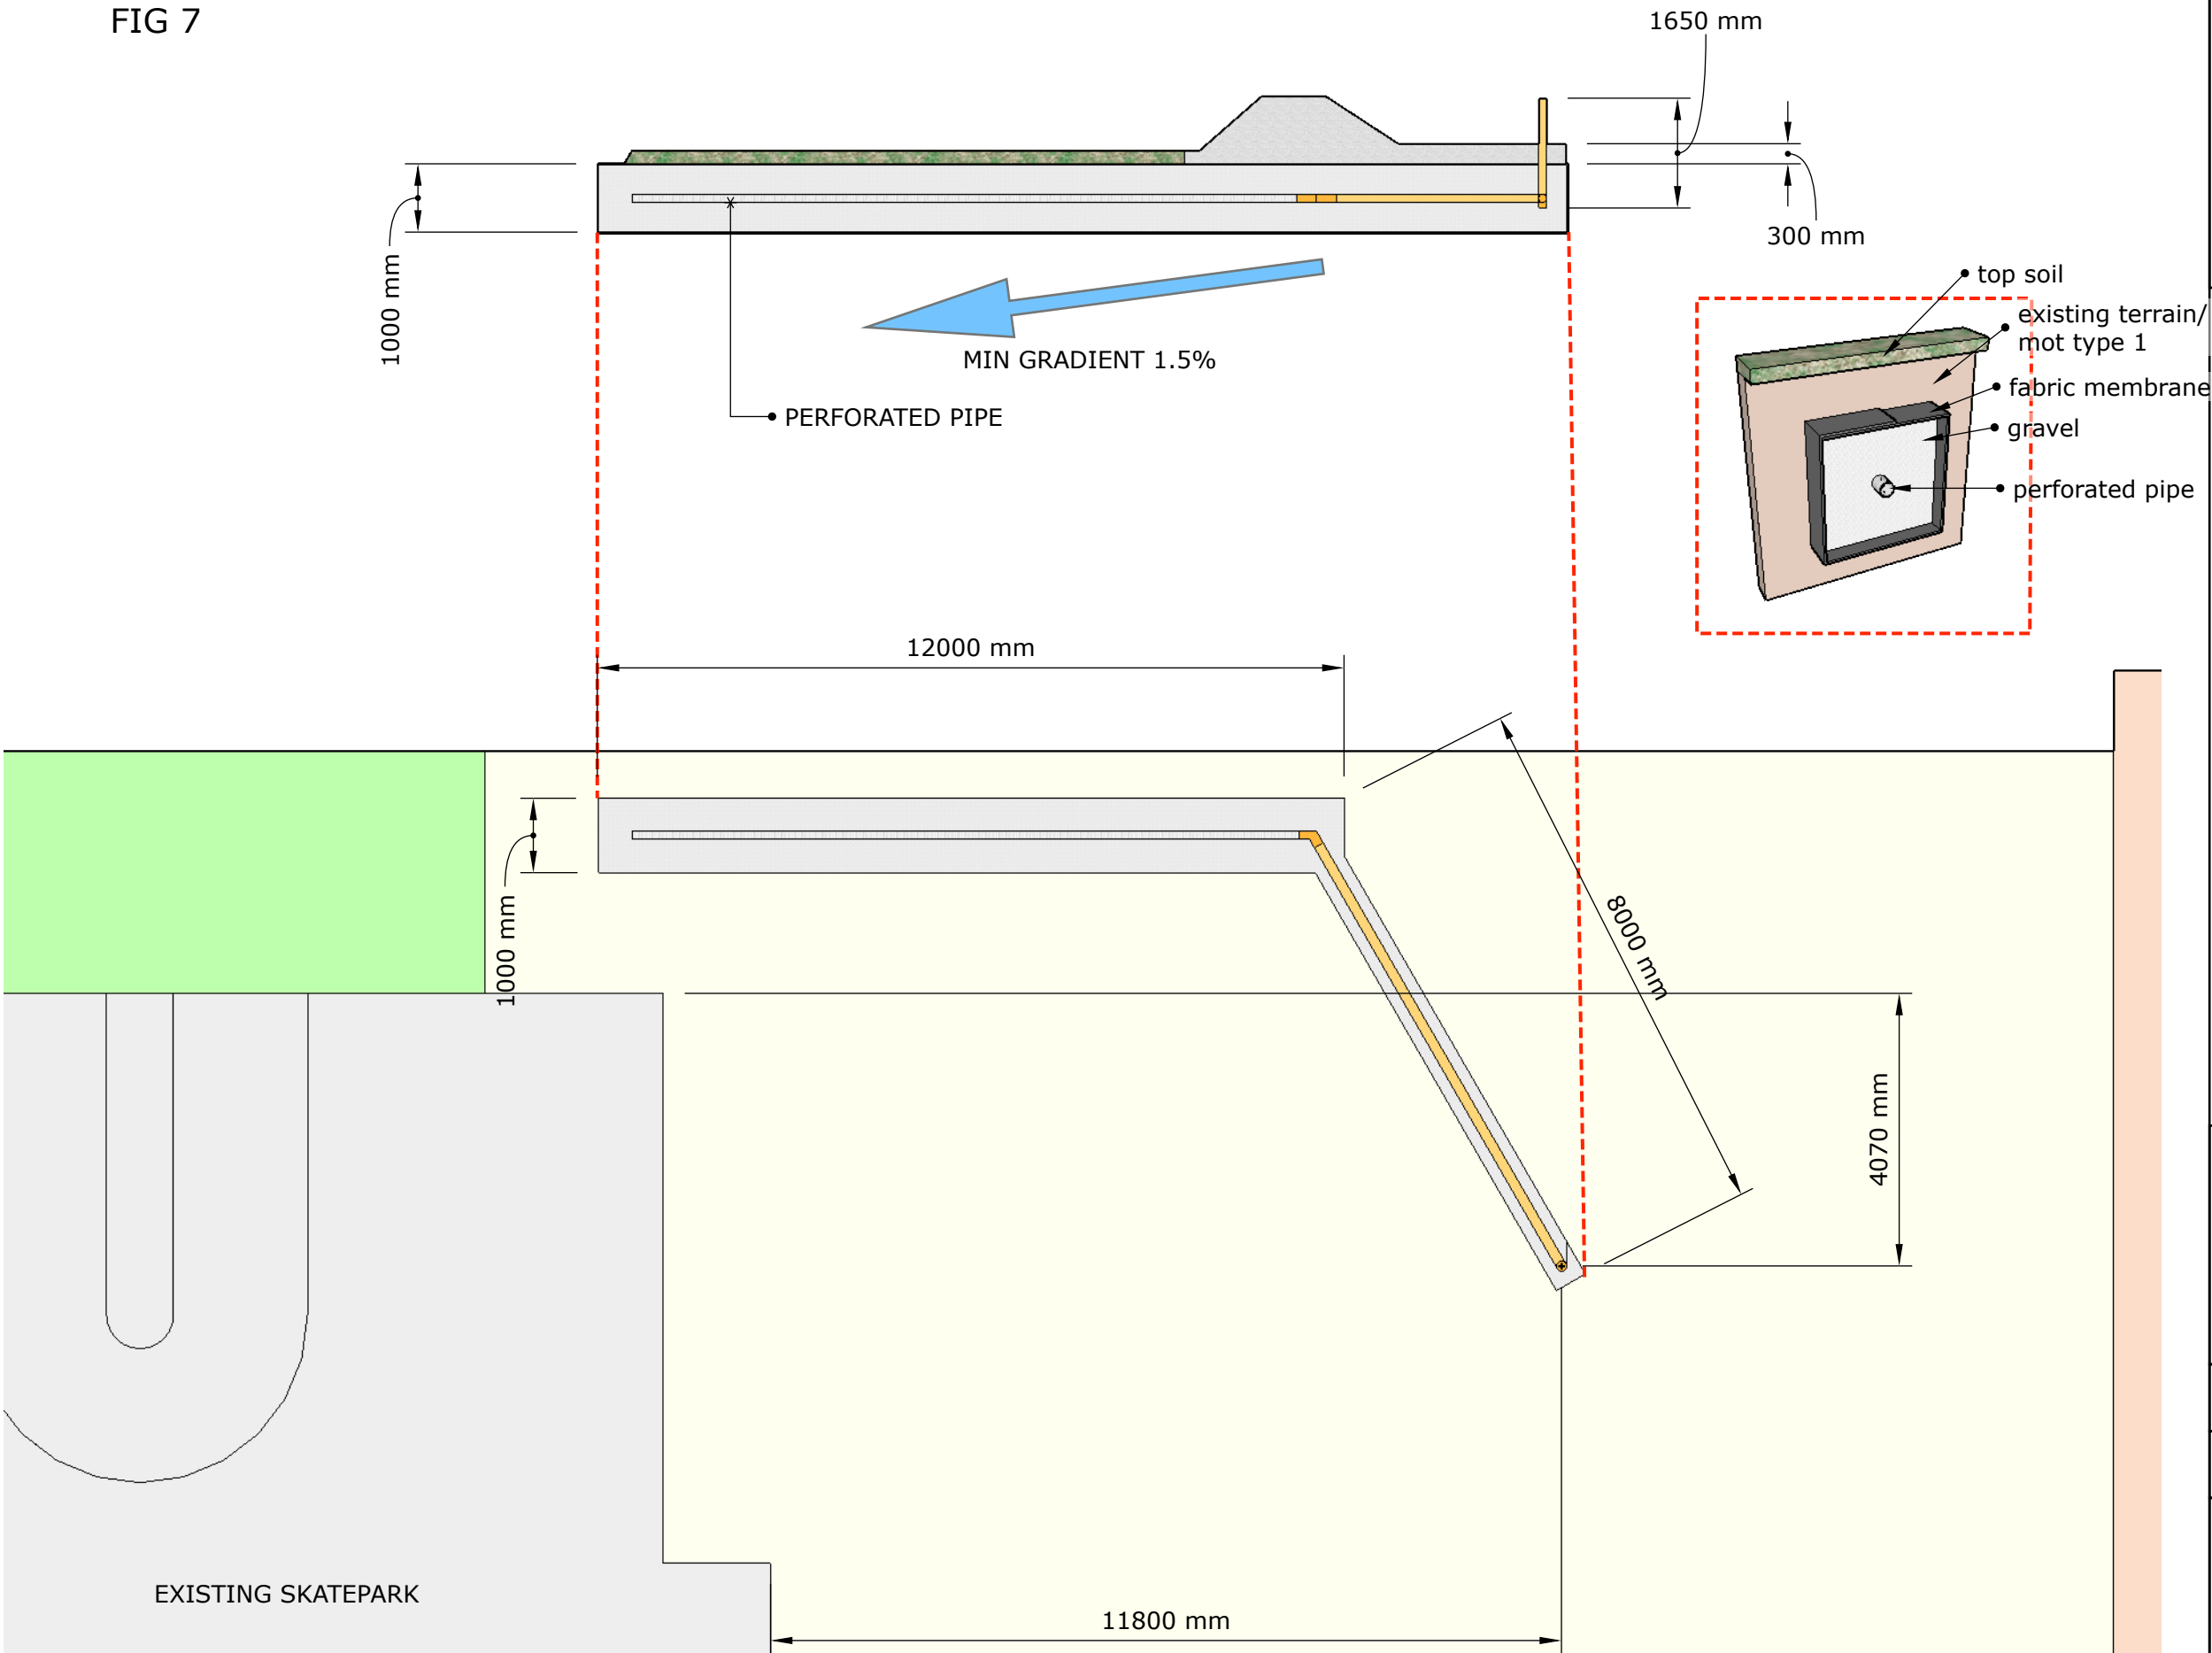

LEGEND

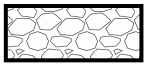

GRAVEL

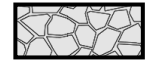

MECHANICALLY
COMPACTED
MOT TYPE 1

NOTES

UNDER REVIEW

PROJECT NAME
LEIGH ON SEA SKATEPARK EXTENSION



DRAWN BY:
DN

ISSUE:
3.4.2019


DESCRIPTION

TENDER DOCS


SHEET NAME:
LOS_TENDER_7

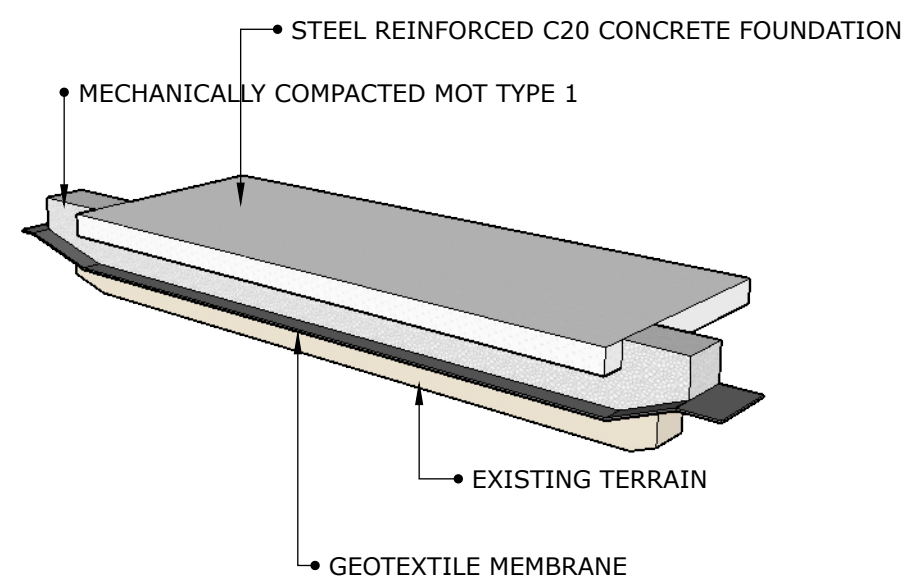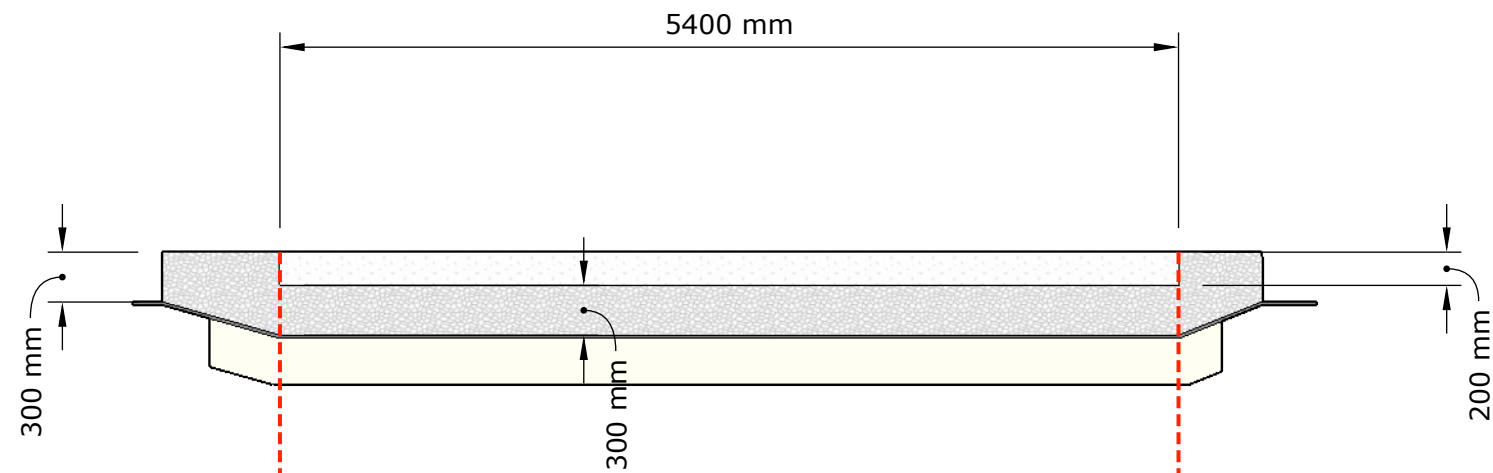


LEGEND

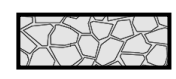

MECHANICALLY
COMPACTED
MOT TYPE 1
FIG 8.0

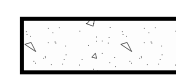

STEEL
REINFORCED
C20 CONCRETE
FOUNDATION
FIG 8.1

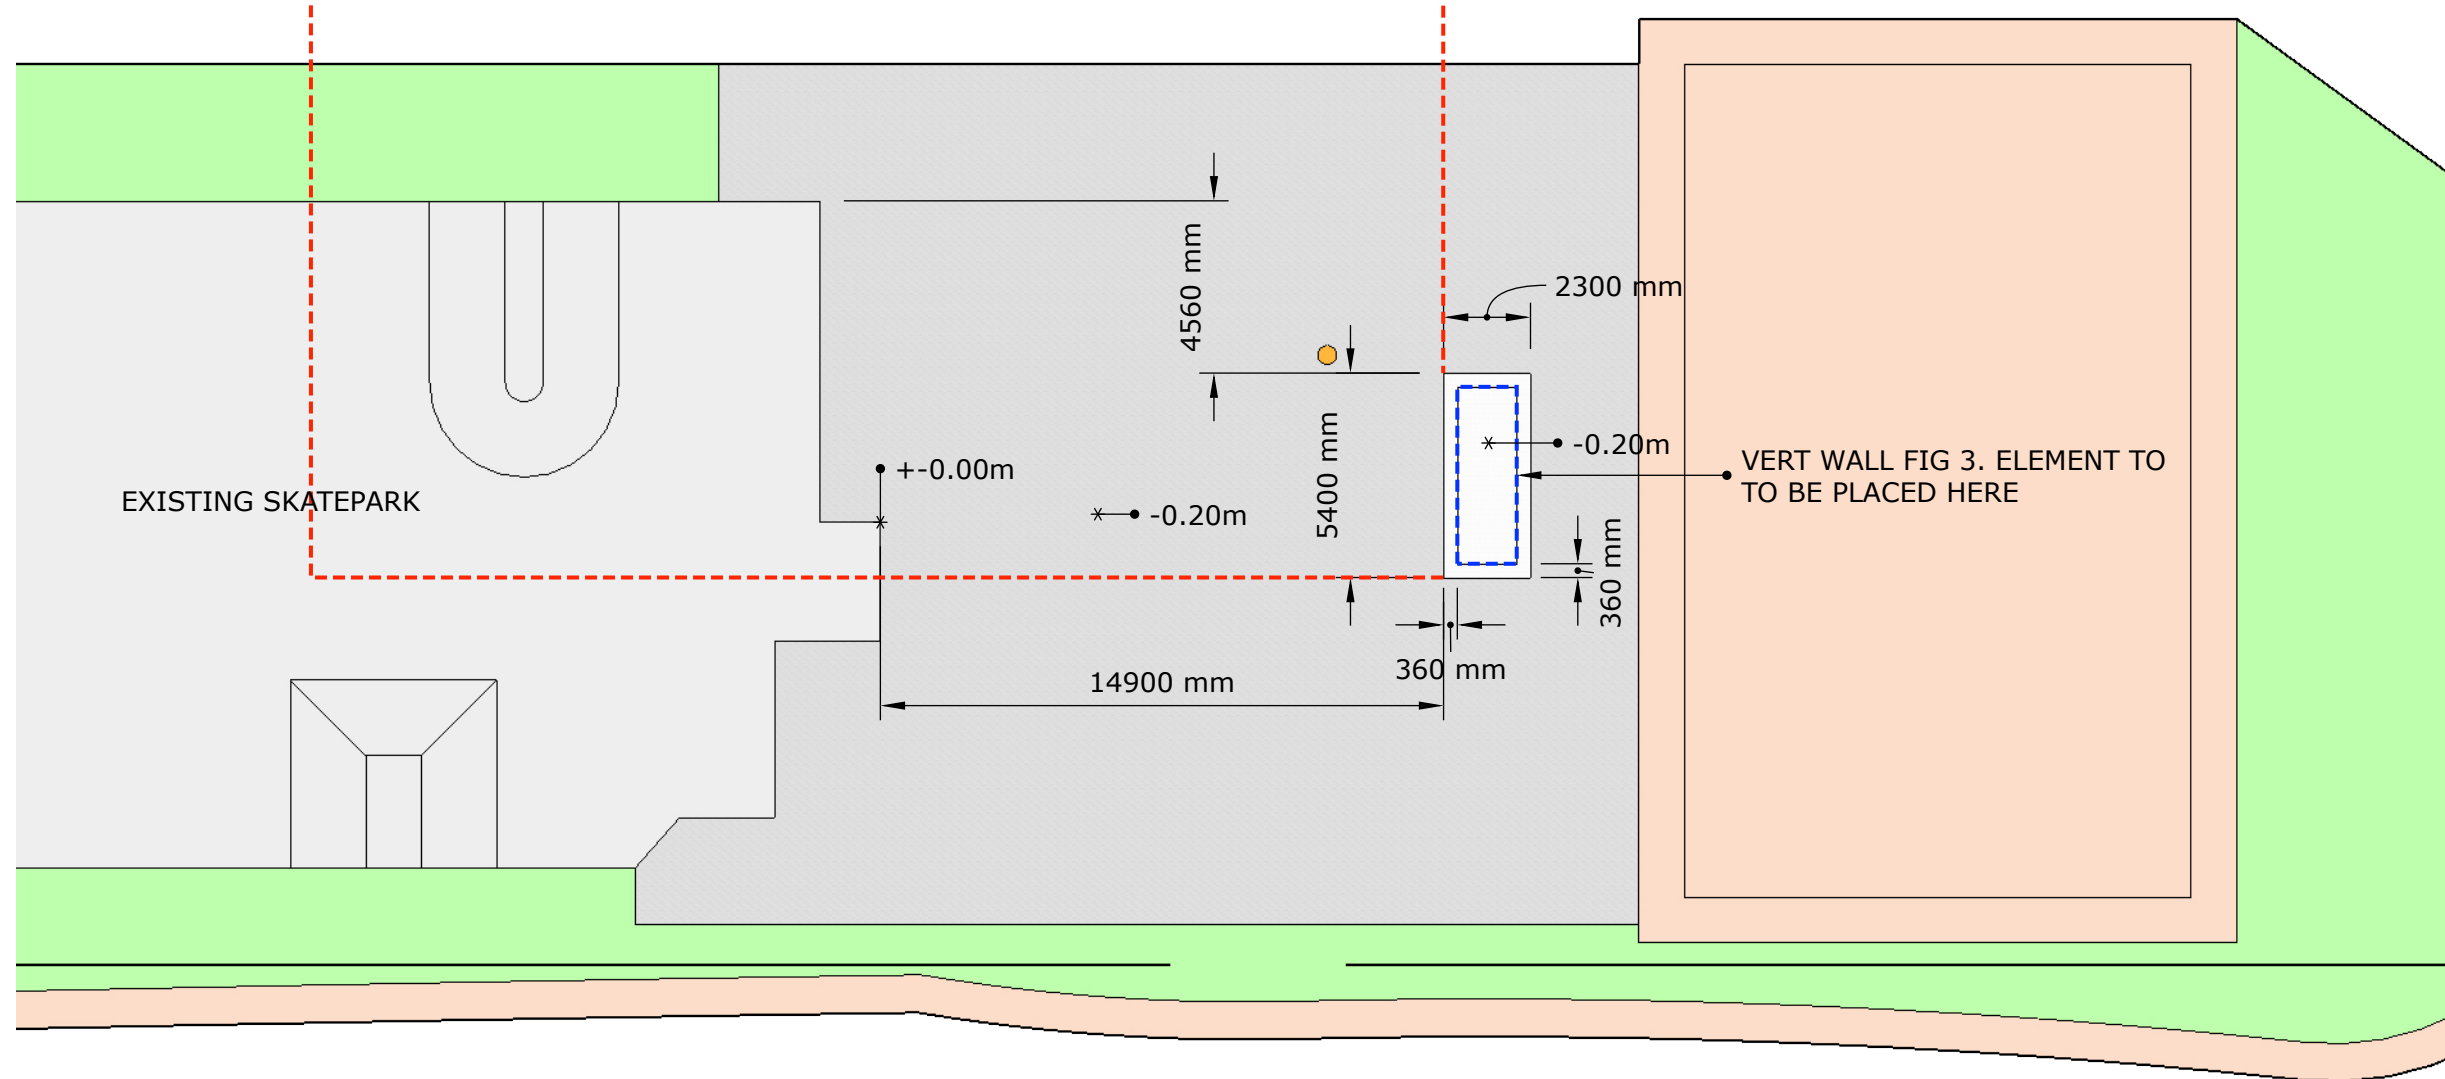

NOTES

UNDER REVIEW

PROJECT NAME
LEIGH ON SEA SKATEPARK EXTENSION


DRAWN BY:
DN

ISSUE:
3.4.2019


DESCRIPTION
TENDER DOCS

SHEET NAME:
LOS_TENDER_8


FIG 9

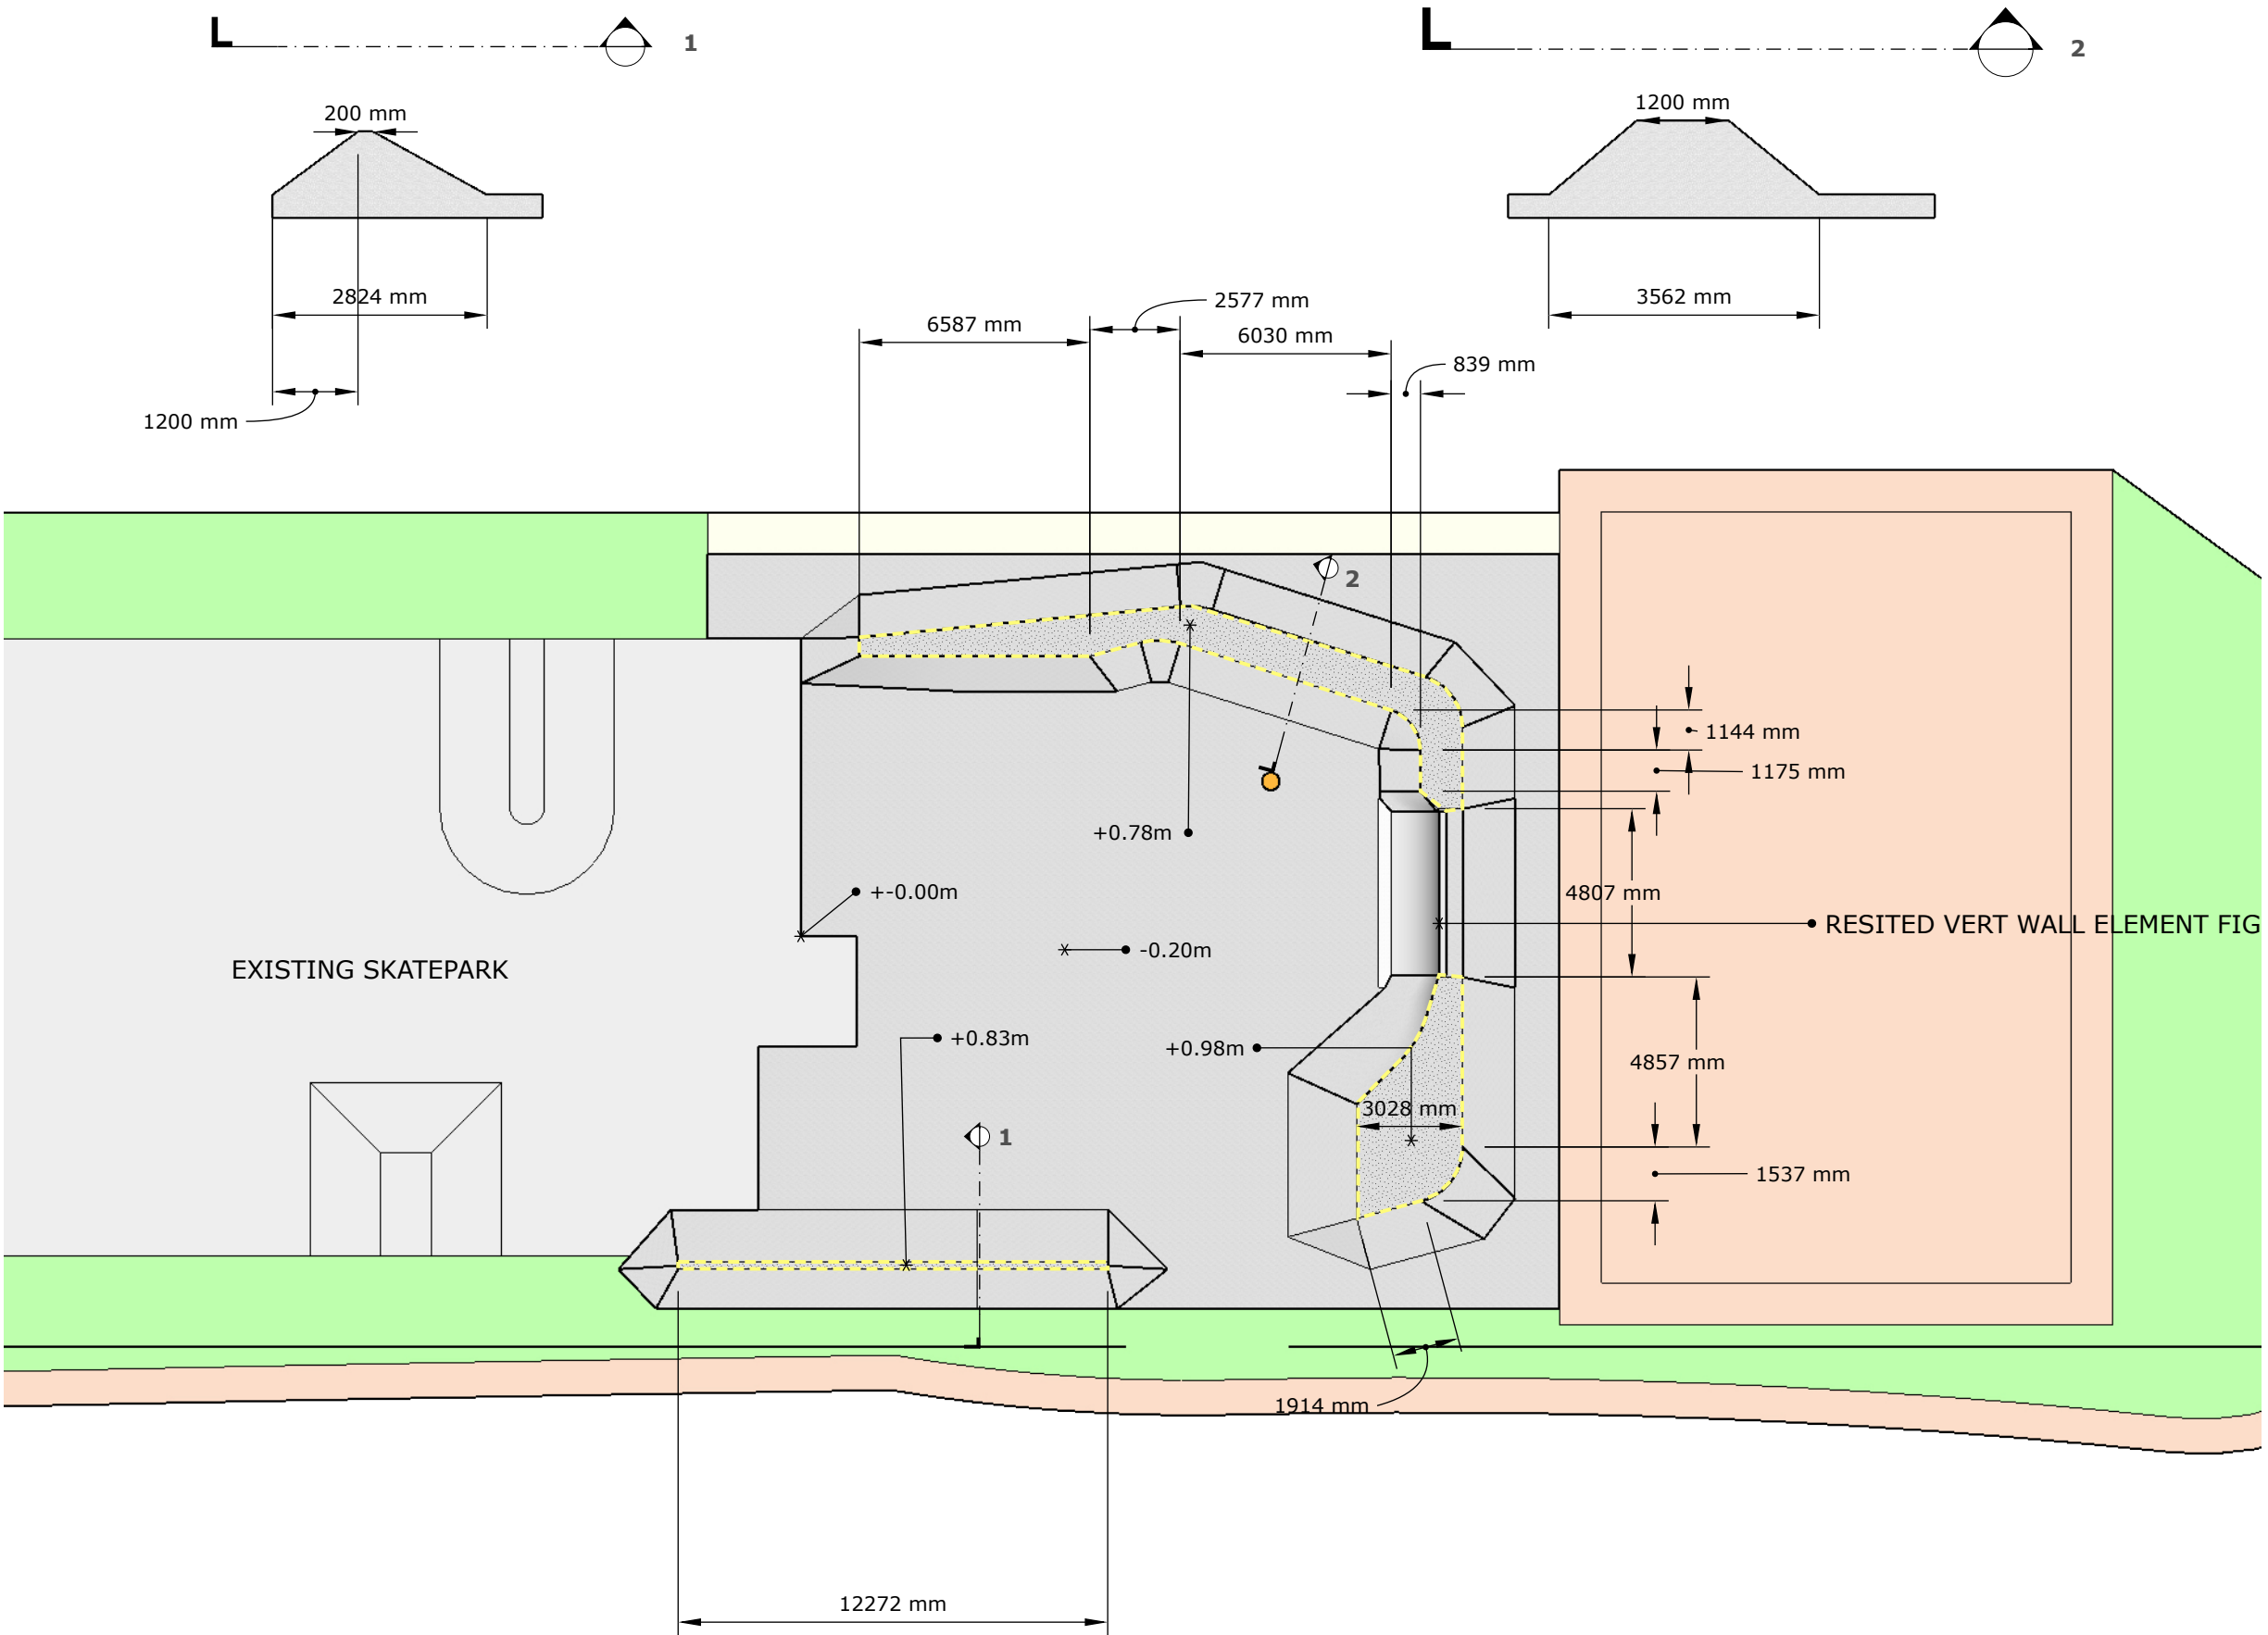

LEGEND

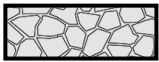

MECHANICALLY
COMPACTED
MOT TYPE 1

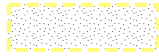

LEVELLED TOP OF
MECHANICALLY
COMPACTED
MOT TYPE 1

NOTES
UNDER REVIEW


PROJECT NAME
LEIGH ON SEA SKATEPARK EXTENSION

DRAWN BY:
DN

ISSUE:
3.4.2019

DESCRIPTION
TENDER DOCS

SHEET NAME:
LOS_TENDER_9

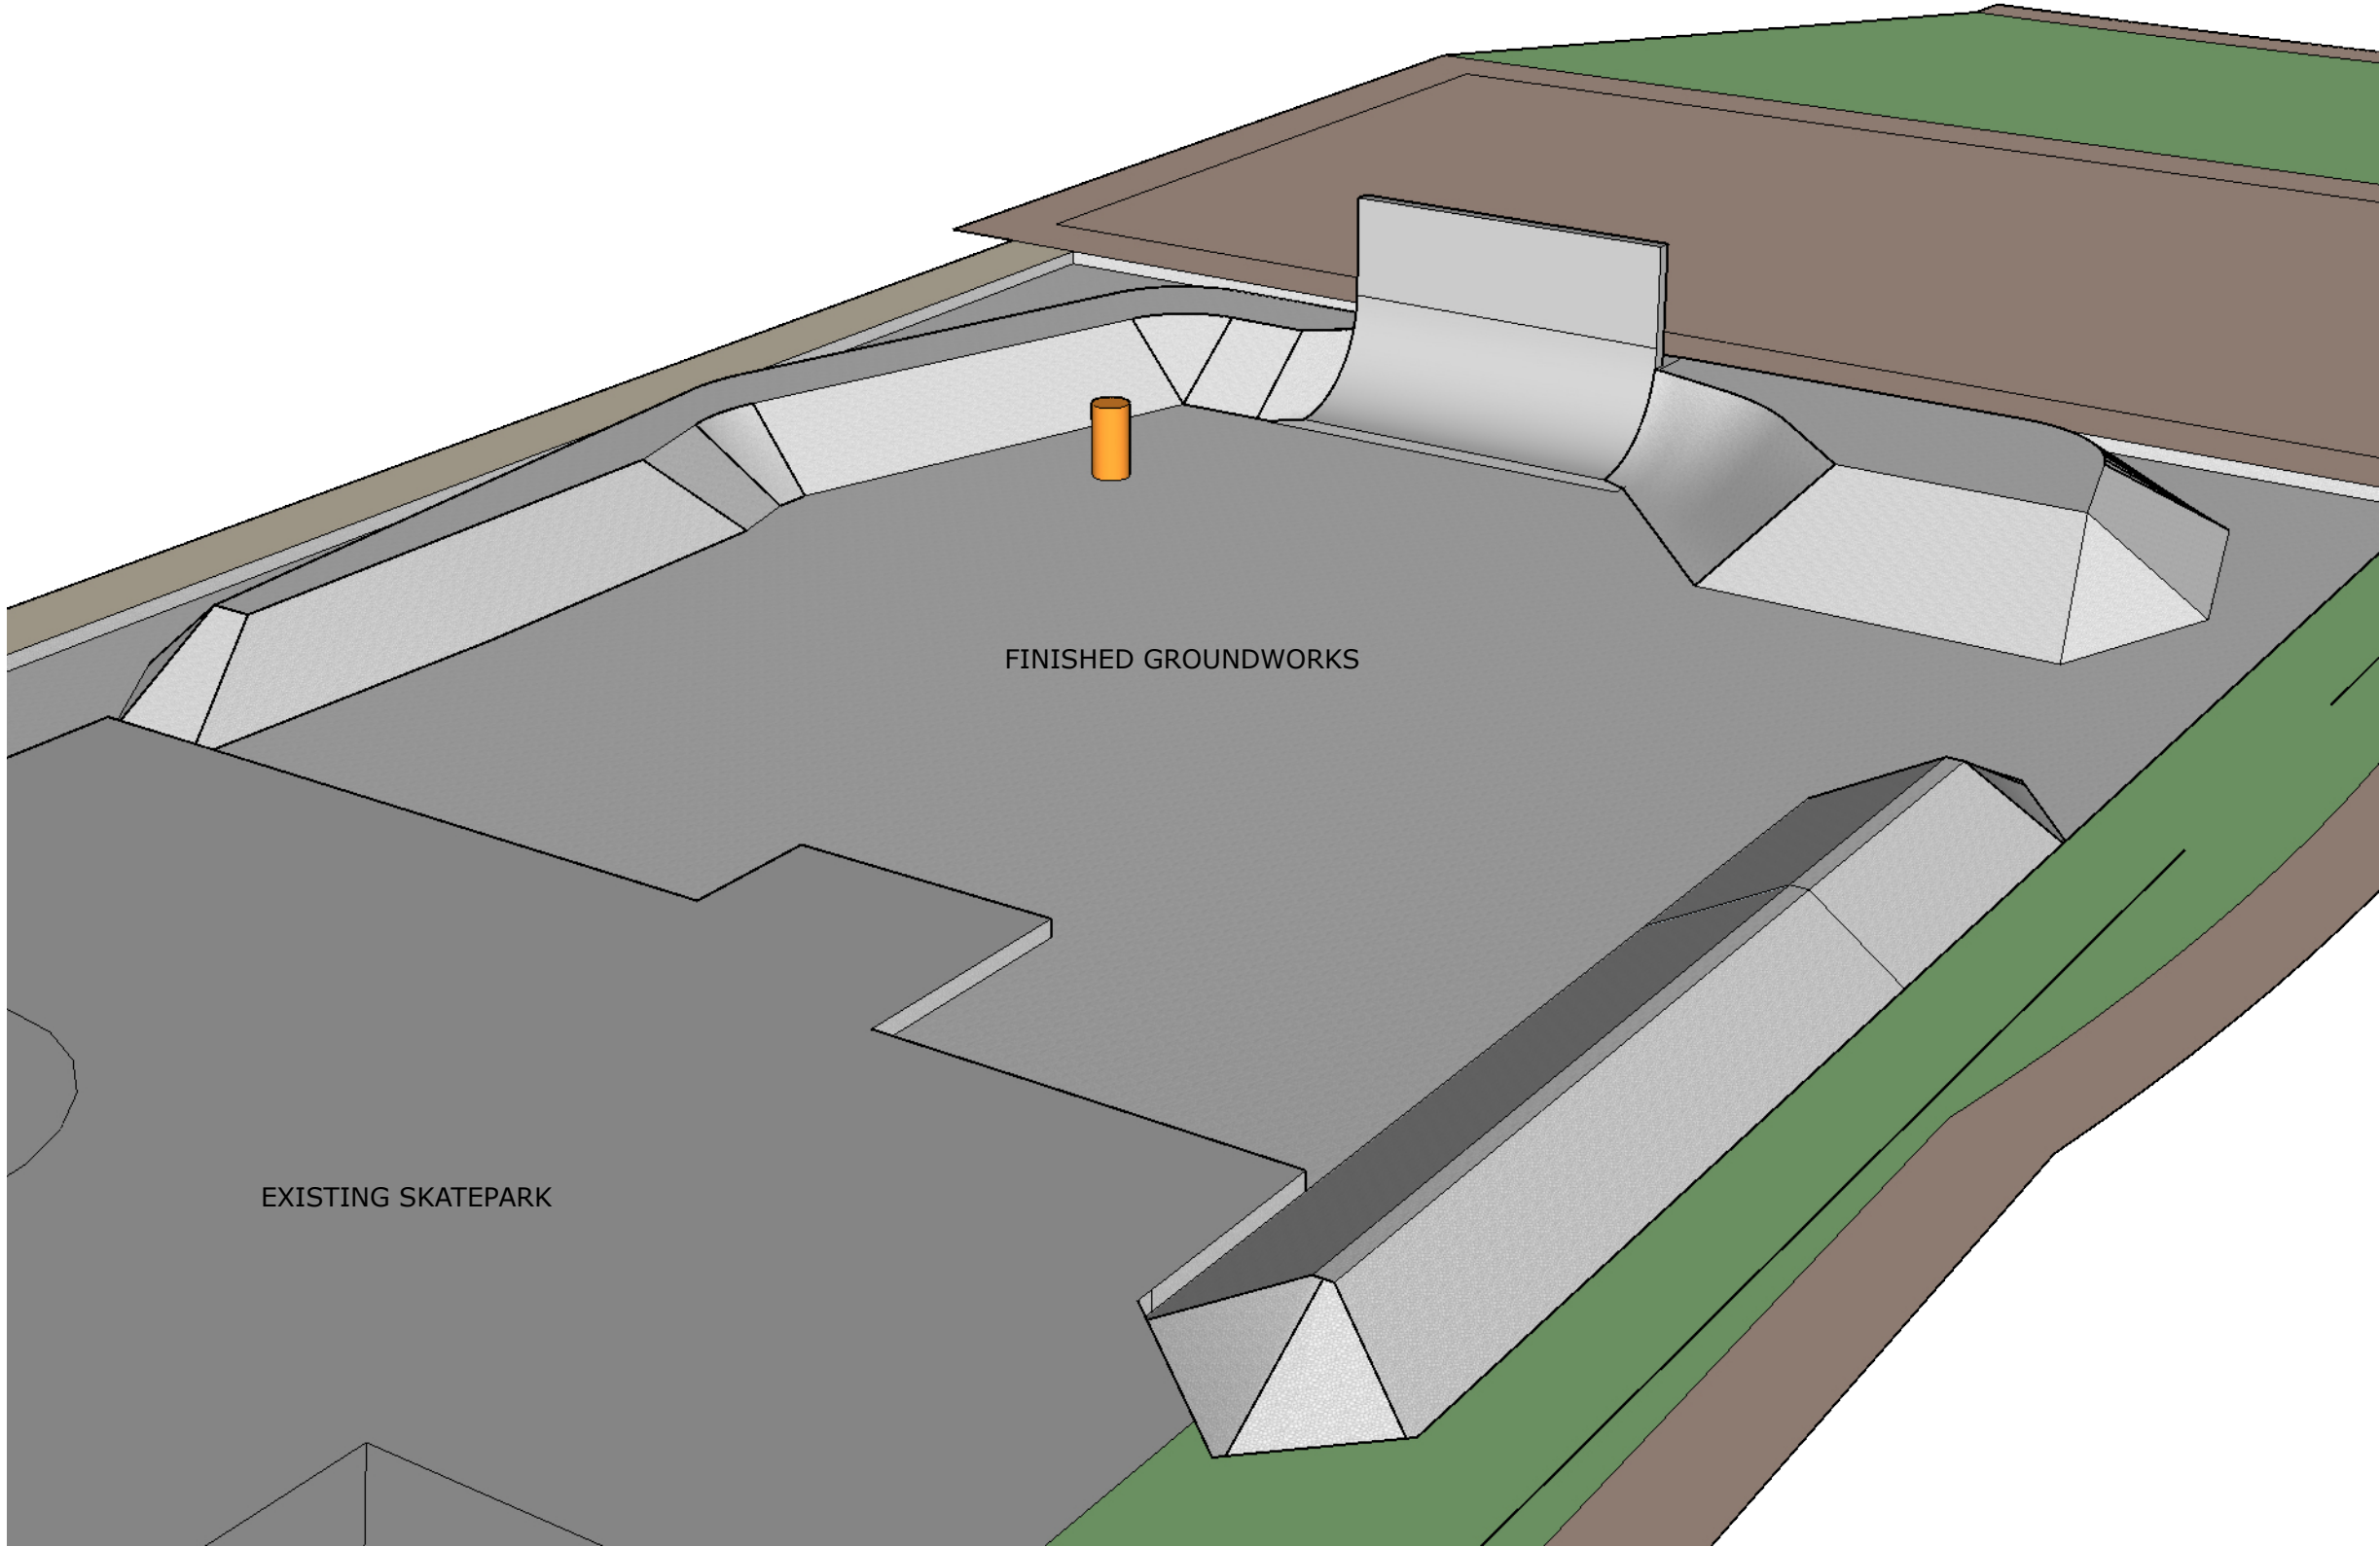

LEGEND

NOTES
UNDER REVIEW

PROJECT NAME
LEIGH ON SEA SKATEPARK EXTENSION

DRAWN BY:
DN

ISSUE:
3.4.2019

DESCRIPTION
TENDER DOCS 3D REF

SHEET NAME:
LOS_TENDER_3DREF