


Detail B1

(Scale :- 1 : 10@ A1)

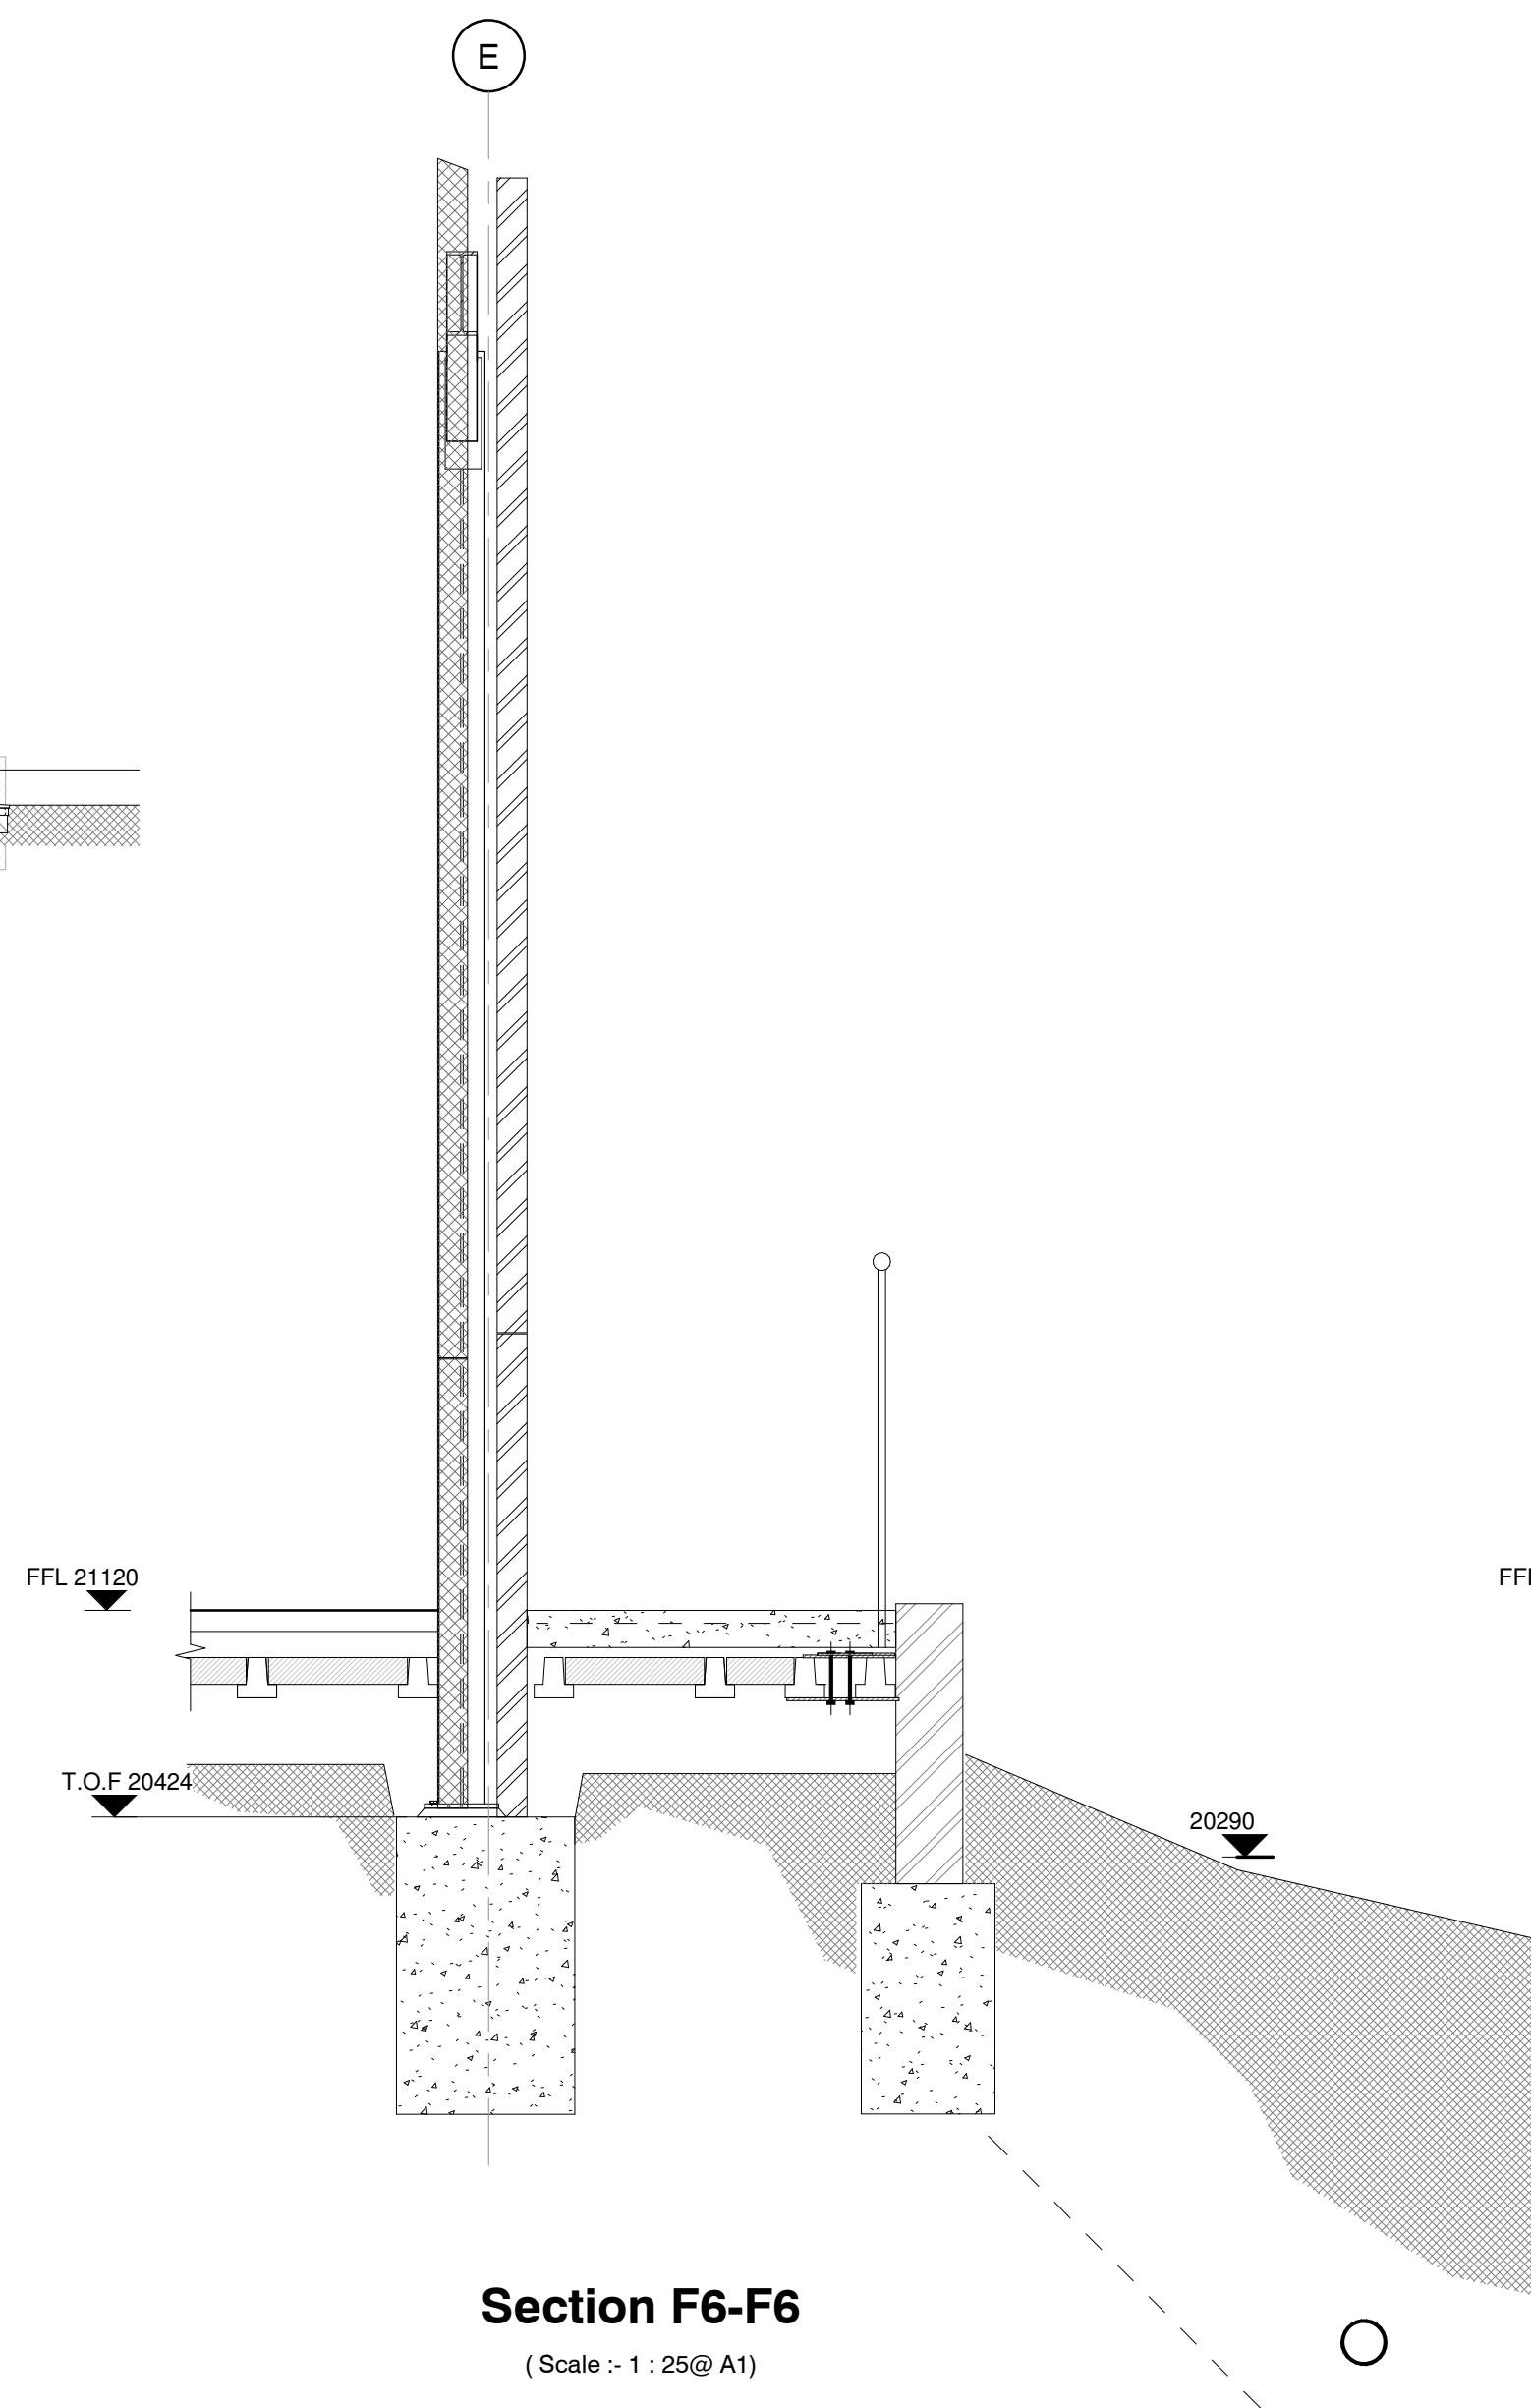

Section F7-F7

(Scale :- 1 : 25@ A1)

NOTES

©

THIS DRAWING & DESIGN IS THE COPYRIGHT OF ALAN BAXTER PARTNERSHIP AND MUST NOT BE COPIED IN PART OR WHOLE WITHOUT CONSENT.

1. DO NOT SCALE OFF THIS DRAWING.
2. TO BE READ IN CONJUNCTION WITH ALL ARCHITECTS' AND ENGINEERS' DRAWINGS.
3. ALL DIMENSIONS AND LEVELS TO BE CONFIRMED BY THE ARCHITECT AND CONTRACTOR PRIOR TO THE COMMENCEMENT OF THE WORKS.
4. ALL DISCREPANCIES TO BE NOTIFIED IMMEDIATELY TO CONTRACT ADMINISTRATOR AND ENGINEERS.
5. TENDER OR BILLING DRAWINGS SHALL NOT BE USED FOR CONSTRUCTION OR THE ORDERING OF MATERIALS.
6. FOUNDATION FORMATION LEVELS TO BE INSPECTED AND APPROVED BY THE LOCAL AUTHORITY.


PRELIMINARY

A	MOVED INSPECTION CHAMBER	TJM		17-12-2018
0	FIRST ISSUE	TJM		07-12-2018
Rev	Description	Drn	Chk	Date

ALAN BAXTER PARTNERSHIP LLP
CONSULTING STRUCTURAL ENGINEERS

THE CLOCK BUILDING
PYMPS COURT
BUSBRIDGE ROAD
LOOSE
MAIDSTONE
KENT ME15 0HZ

TELEPHONE: 01622 744263
FAX: 01622 749270
EMAIL: mail@abpengineers.co.uk

 

Project **Leybourne Village Hall,
Little Market Row, West
Malling ME19 5QL**

Drawing

Foundation Section
(2 of 2)

Date	11/28/18	Scale	As indicated	@ A1
Ref	F437 -A1- 10			Rev A