



Section Through East Boundary Wall

1:10

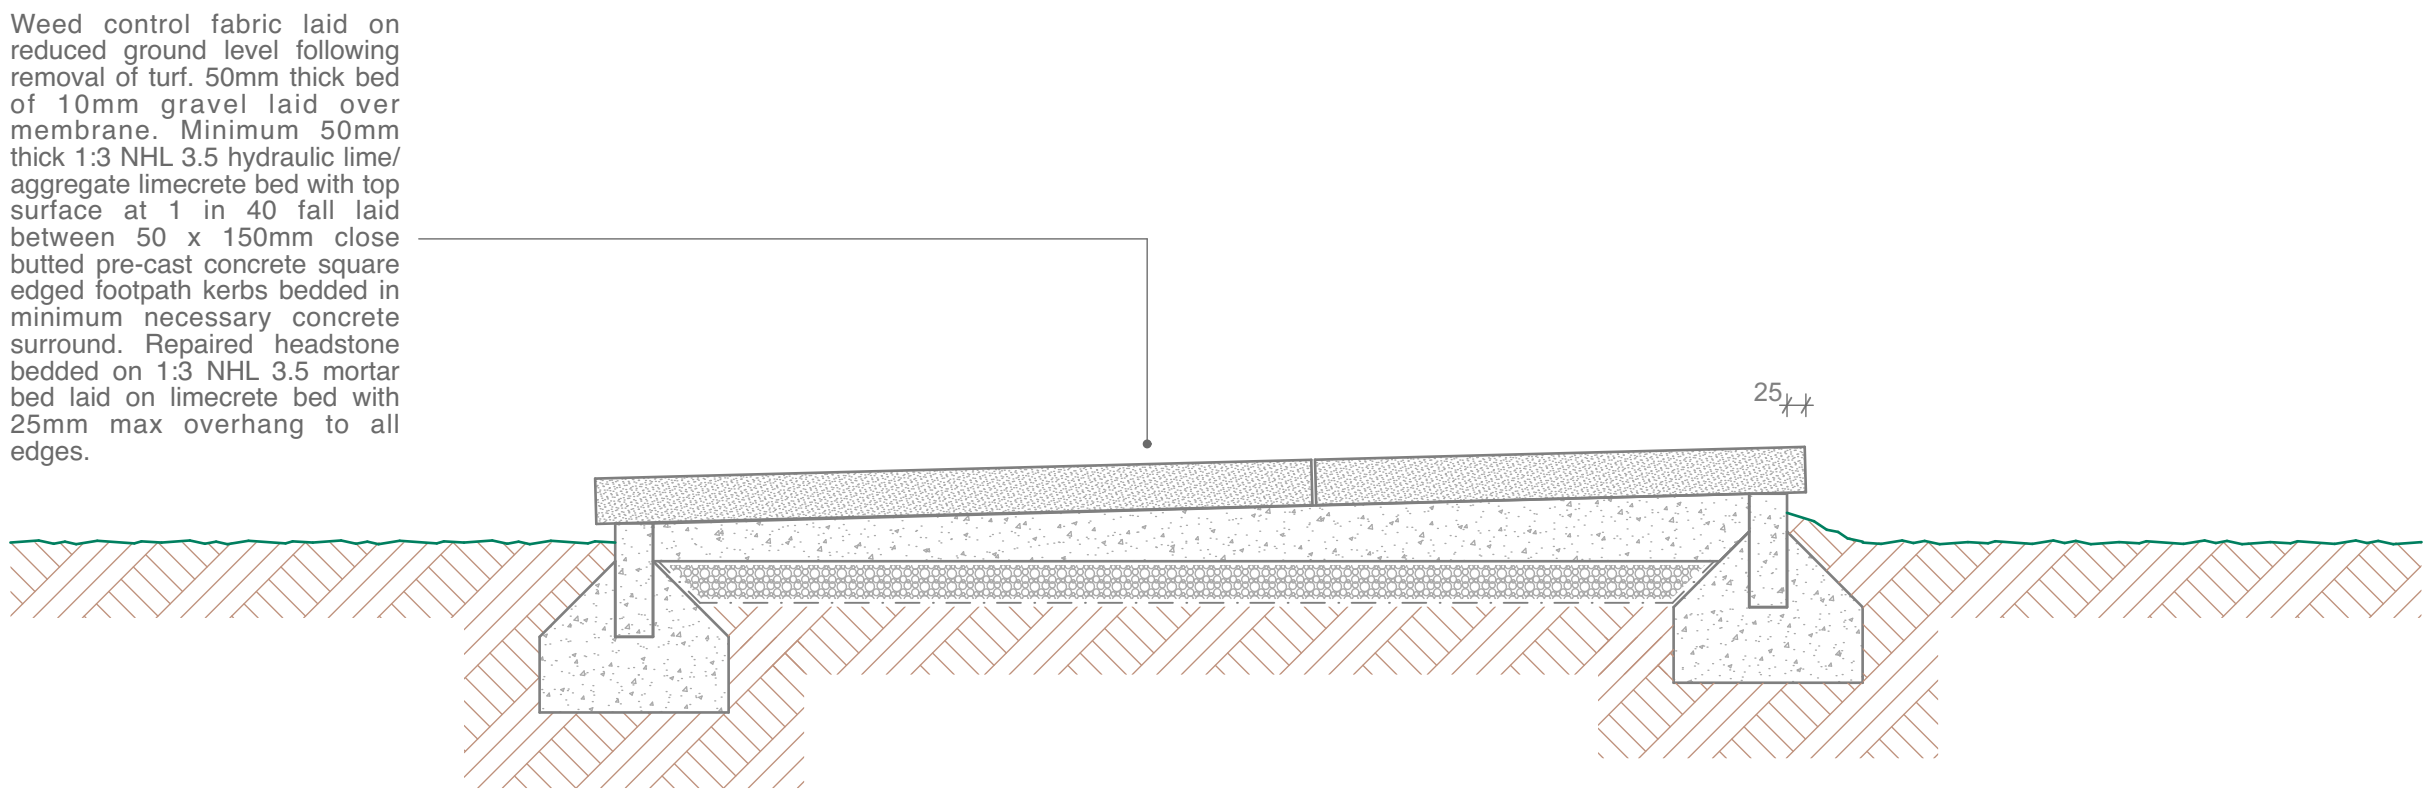


Bed for Laid Down Headstone (Large Fragments Pinned Together)

1:10

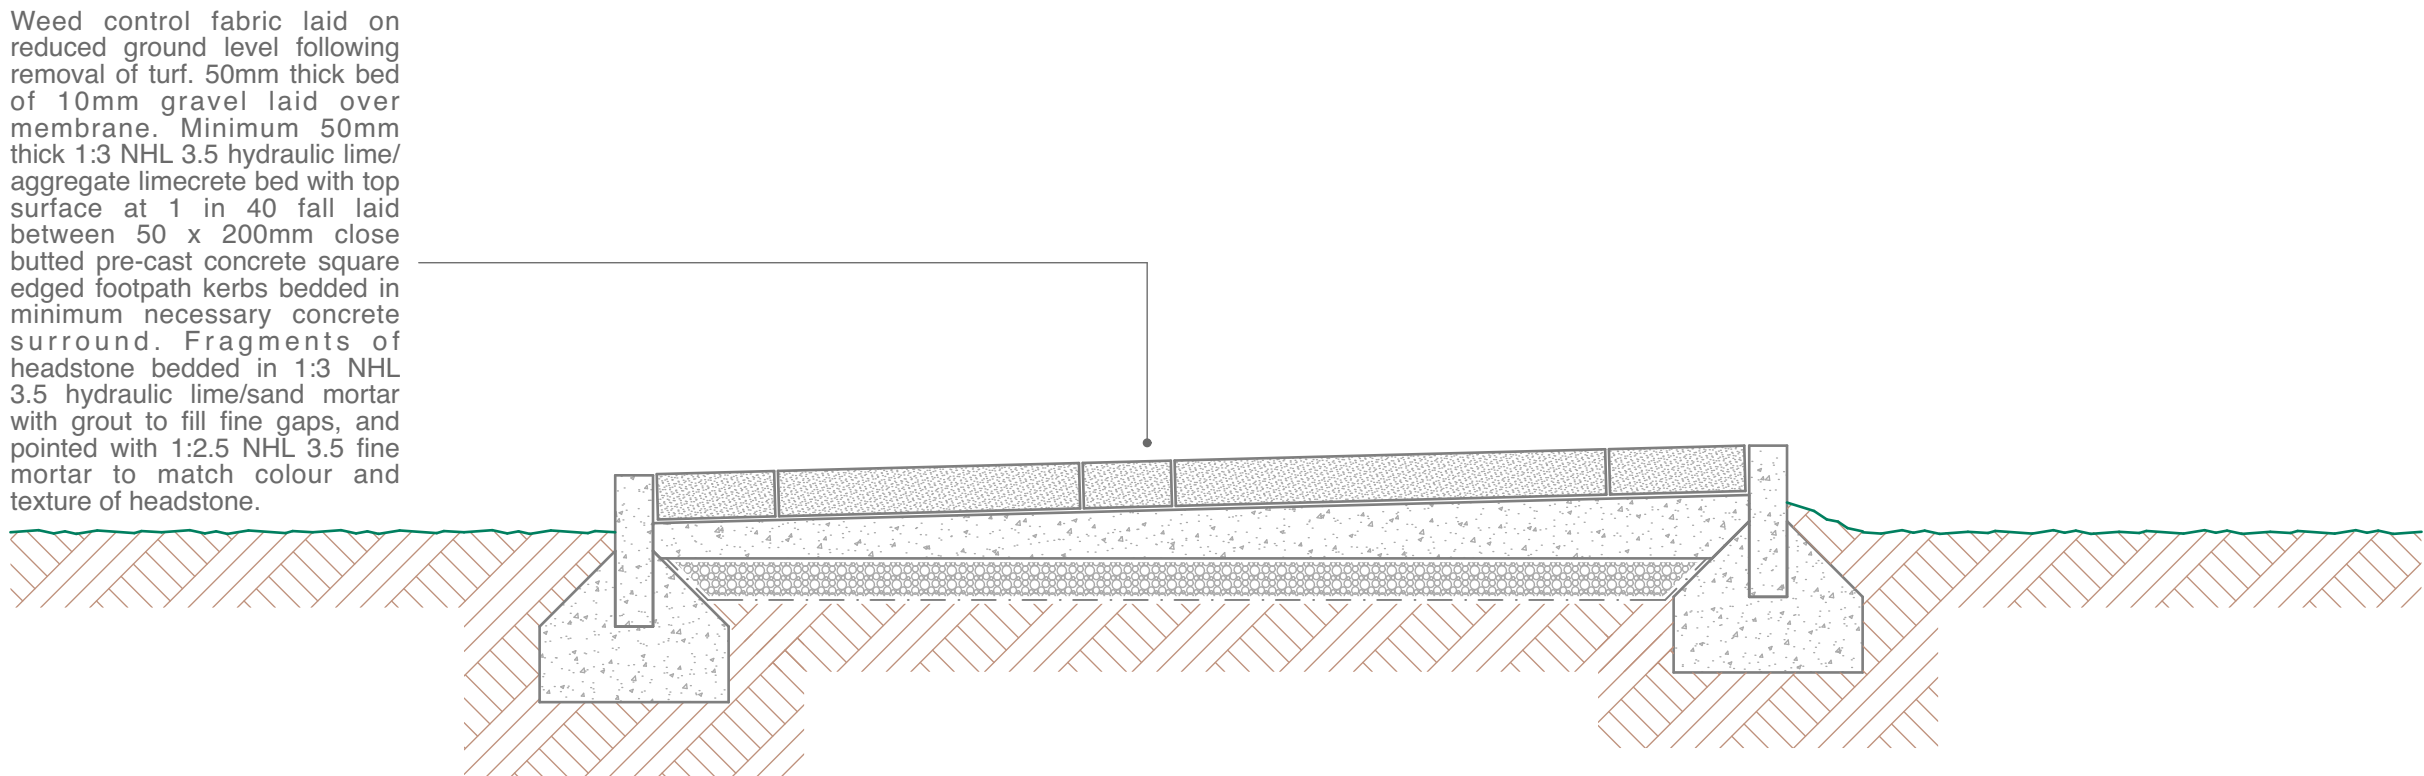

Bed For Laid Down Headstone (Small Fragments Bedded In Place)


1:10

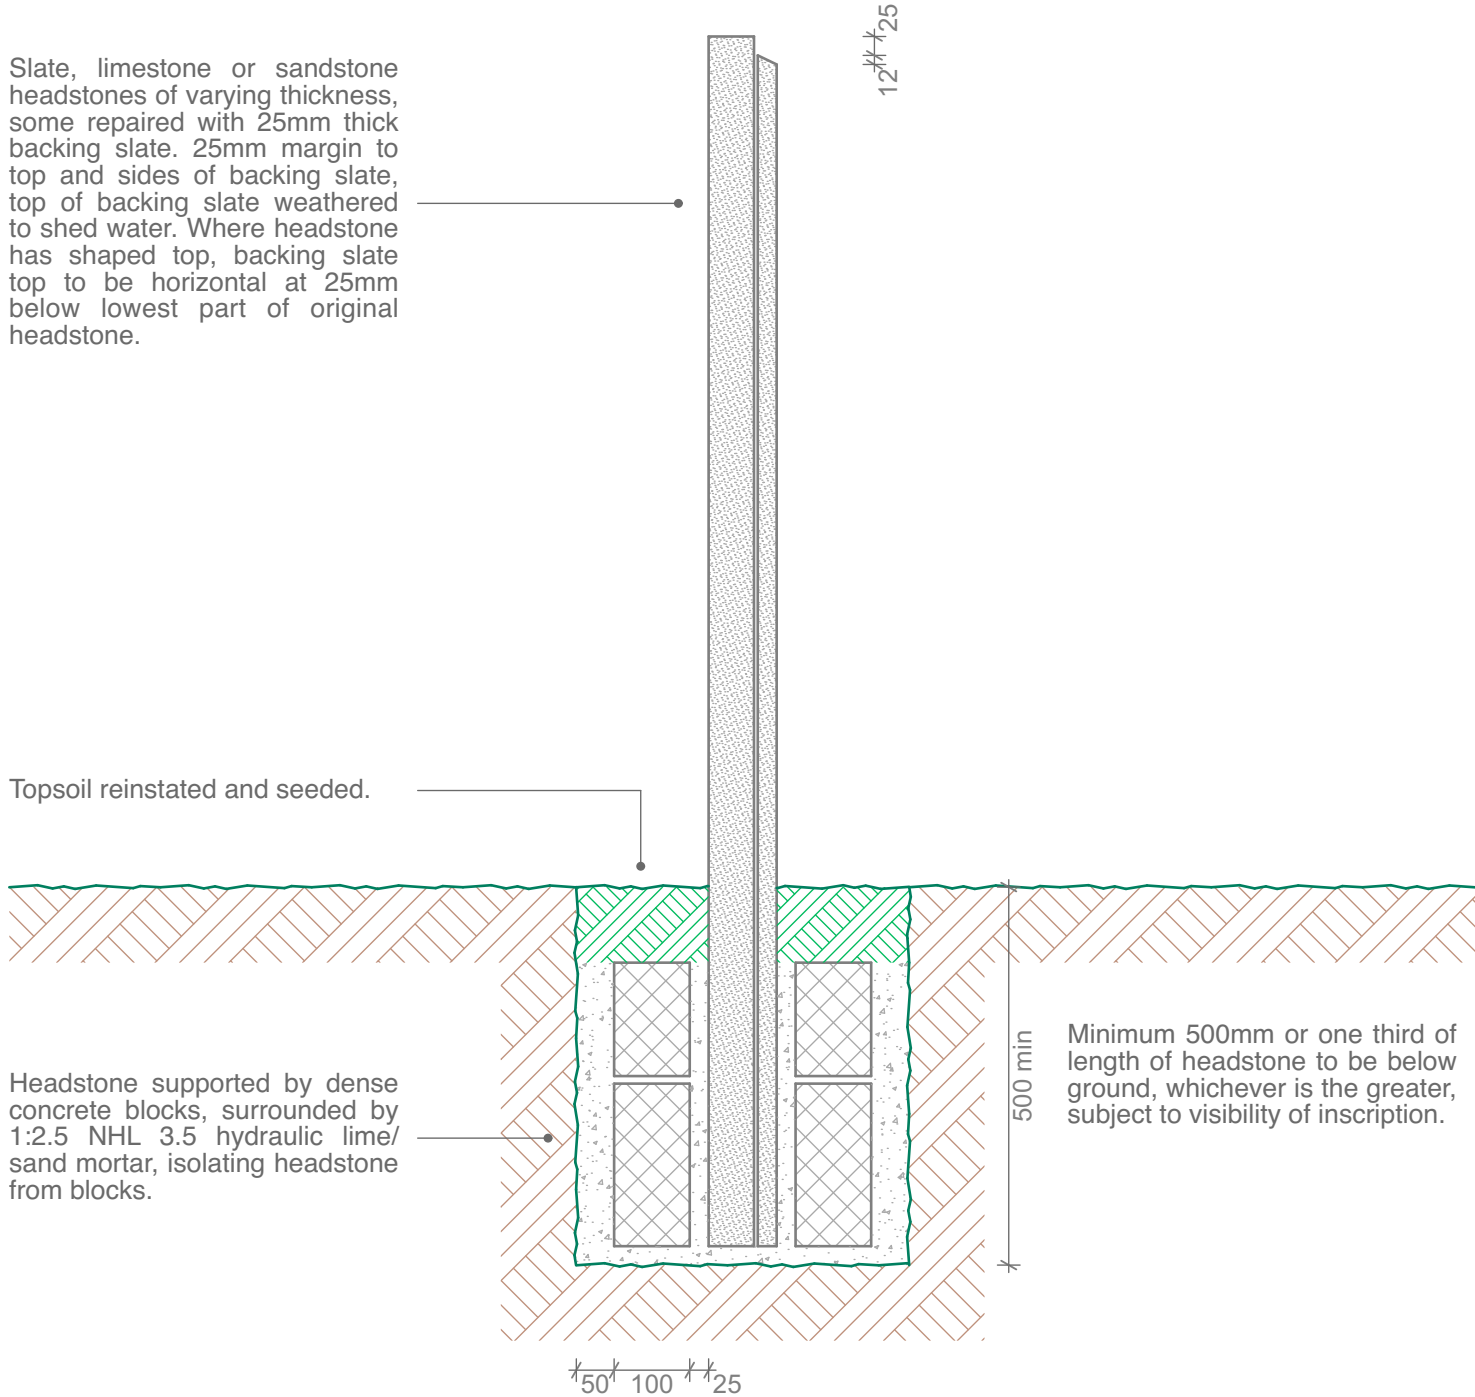


Section Through Re-Erected Headstone

1:10

TRANSVERSE SECTION

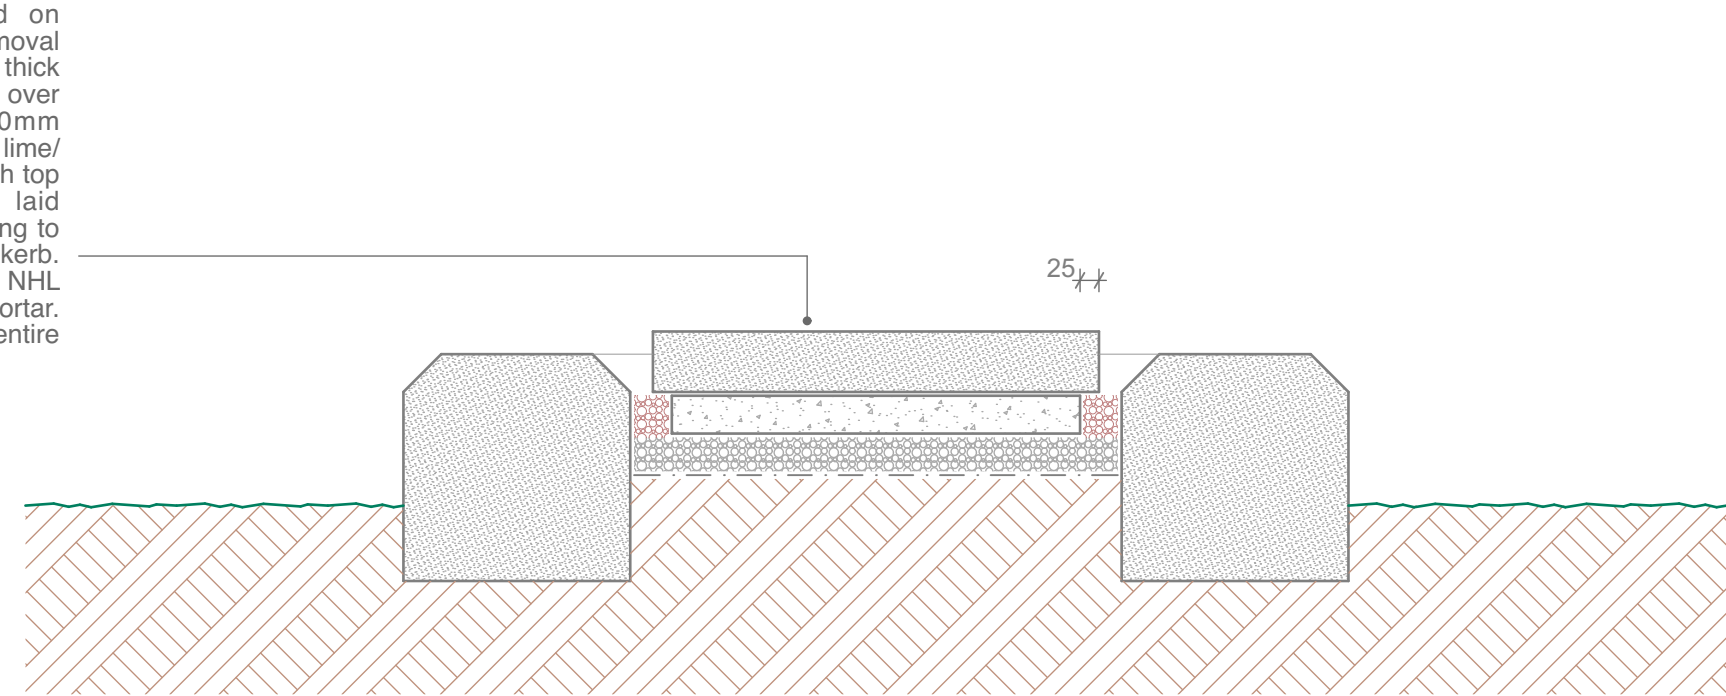

LONGITUDINAL SECTION

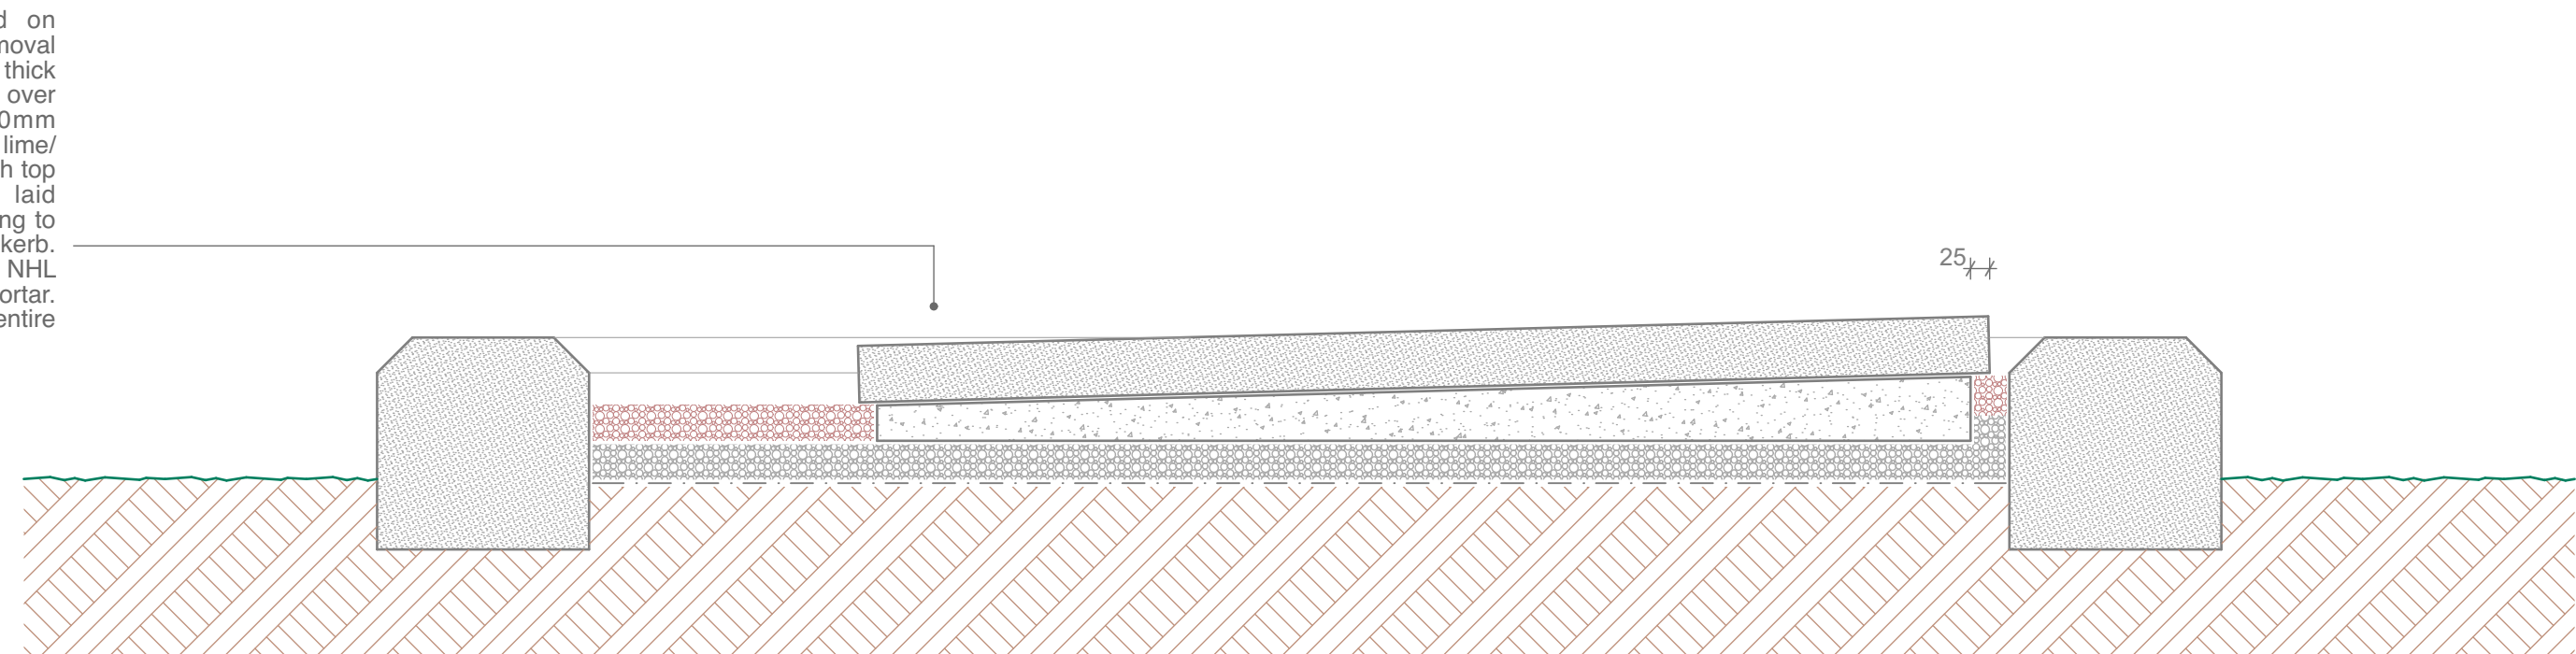

Bed for Headstone on Kerbed Grave

1:10



Certificate No FS 21557

This drawing is © pdp Green Consulting Ltd.

Notes.

1. This drawing is to be read in conjunction with drawings, details and specifications issued for construction purposes as appropriate.
2. The Contractor is responsible for all dimensions and for the correct setting out of the work on site. Only figured dimensions are to be used. Any discrepancies are to be reported before proceeding.
3. All materials and workmanship to comply with current British Standards and Codes of Practice.
4. This drawing is not to be used for construction unless marked in the drawing status box "FOR CONSTRUCTION".
5. The user of the designs and details represented by this document are recommended to ensure that they are fully conversant with the Construction (Design and Management) Regulations 2015 in respect of any construction activities for which this document may be used.

If the user of this document has any doubts as to their statutory obligations in this regard, they should contact pdp Green, on 01872 265400 and ask for the Health and Safety Advisor.

A	15.02.21	Issue for Conservator Tender	RG	
*	05.02.21	First Issue	RG	

Rev.	Date	Amendments	BY:	QA:
------	------	------------	-----	-----

TENDER

Project Leader:	Designer:	Assistant:
RG	RG	KJ

Drawing:
Details for Monument Re-Setting
and
Section Through East Boundary Wall

Client:
Falmouth Town Council


Job Title:
**Heritage Restoration of Falmouth's
Ponsharden Cemeteries**

Ponsharden

Date: 05.02.2021

Scale: 1:10 @ A1 size

pdpGreen Consulting Ltd.
Calenick House
Truro Technology Park
Heron Way, Newham
Truro, Cornwall
TR1 2XN
Tel: 01872 265400
Fax: 01872 276356
Email: reception@pdpgreen.co.uk

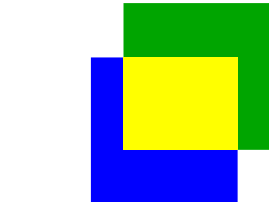

Chartered Practice

Architecture, Structural and Civil Engineering

Job No: J20-077

Dwg No: 3028

Rev: A