


Proposed

HALZAC DESIGN LTD
 1. ALL RIGHTS RESERVED
 2. FOR INFORMATION OF CLIENTS: ALL RIGHTS RESERVED
 3. FOR INFORMATION OF CLIENTS: ALL RIGHTS RESERVED
 4. FOR INFORMATION OF CLIENTS: ALL RIGHTS RESERVED

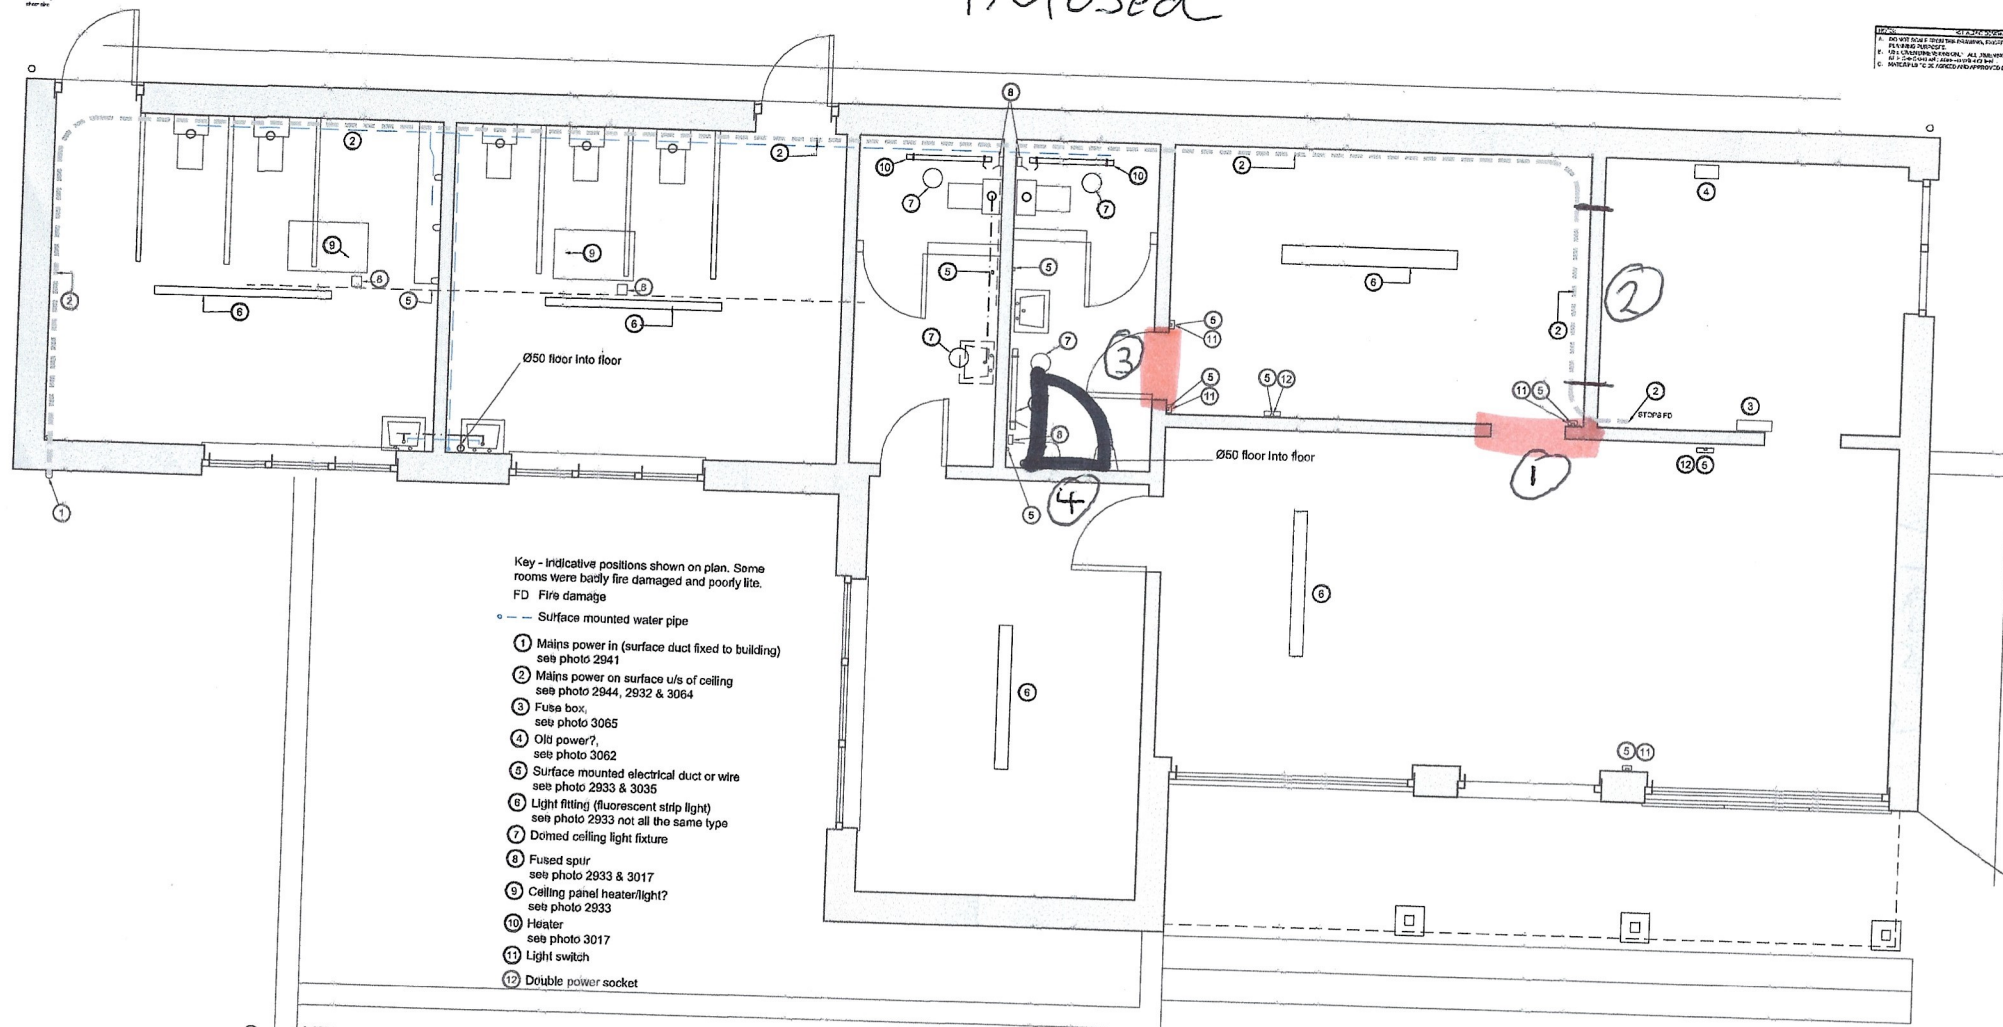

Ground Floor Layout - Services - As Existing 1:25



2941



2994



2932



2933



3017



3017



3035



3062



3064



3065



1:25 Scale
 0 1 2 3 4 5 6 7 8 9 10



PRELIMINARY

Penhill Bow, Hilary Close &
 Inglesham Rd, Swindon For Affleck
 Mechanical and Electrical Ltd
 Ground Floor Layout - Services -
 As Existing

HALZAC DESIGN LTD
 23/04/2001 EX02

A1

- ① Close off opening
- ② Create opening (Lintel)
- ③ Close off opening
- ④ Create door opening

