

IMPORTANT WARNING

The information concerning the location and/or depth of the public utility apparatus provided on this drawing is indicative only. No guarantee as to its accuracy is either given or implied. The drawing should not be relied upon in the event of excavations or other works made near to the apparatus, which may exist at various depths and may deviate from the marked route. It should also be noted that a single line shown on the plan may indicate the presence of more than one cable, pipe or associated item.

The contractor is required to ensure that the locations of below ground services are established/confirmed on site prior to any excavations or other works which may affect the existing services.


Prior to any works on site, the contractor shall refer to:
 HSE47 - Avoidance of Danger from Underground Services (by HSE)
 HGS185 - Health & Safety in Excavations (by HSE)
 Construction Information Sheet (CIS) 8 - Safety in Excavations (by HSE)
 General Series (GS) 6 - Avoidance of Danger from Overhead Electric Lines (by HSE)

- NOTES:**
- DO NOT SCALE FROM DRAWING. ALL DIMENSIONS ARE IN METRES UNLESS STATED.
 - DETAILS OF EXISTING SERVICES HAVE BEEN TAKEN FROM PLANS SUPPLIED BY INDIVIDUAL SERVICE COMPANIES. NO RESPONSIBILITY WHATSOEVER SHALL BE ACCEPTED BY HIGHWAYS ENGLAND OR ITS AGENTS FOR THEIR ACCURACY OR ANY ERROR OR OMISSION OF THE EXISTING SERVICES SHOWN ON THIS DRAWING.
 - IT IS RECOMMENDED THAT A CABLE AVOIDING TOOL IS USED AND THAT TRIAL HOLES ARE DUG BEFORE PROCEEDING WITH ANY EXCAVATION WORKS. REFER TO ORIGINAL STATUTORY UNDERTAKERS DRAWINGS.
 - STREET LIGHTING CABLING AND ASSOCIATED FURNITURE MAYBE PRESENT IN THE AREA.

KEY:

- BT - BT - BRITISH TELECOM - UNDERGROUND
- BT OH - BRITISH TELECOM - OVERHEAD
- T - T - TELECOM LINE - UNDERGROUND
- VM - VM - VIRGIN MEDIA - UNDERGROUND
- FS - FS - FOUL WATER SEWER
- STW - STW - STW MAIN
- ELV - ELV - ELECTRICITY LV - UNDERGROUND
- 11KV - 11KV - ELECTRICITY 11KV - UNDERGROUND
- 11KV OH - 11KV OH - ELECTRICITY 11KV - OVERHEAD
- E - E - ELECTRICITY LINE
- X-E - X-E - ELECTRICITY LINE - DECOMMISSIONED
- GAS MP - GAS MP - GAS MAIN MP
- GAS LP - GAS LP - GAS MAIN LP
- X-W - X-W - ABANDONED WATER MAIN
- Street Lighting & Ducting

FEEDER PILLAR
 LIT TRAFFIC SIGN
 LIT BOLLARD
 OVERHEAD LINES PRESENT
 DRAINAGE DITCH
 COMBINED KERB DRAINAGE
 CARRIER DRAIN
 GULLY
 MANHOLE
 OUTLET
 CATCHPIT

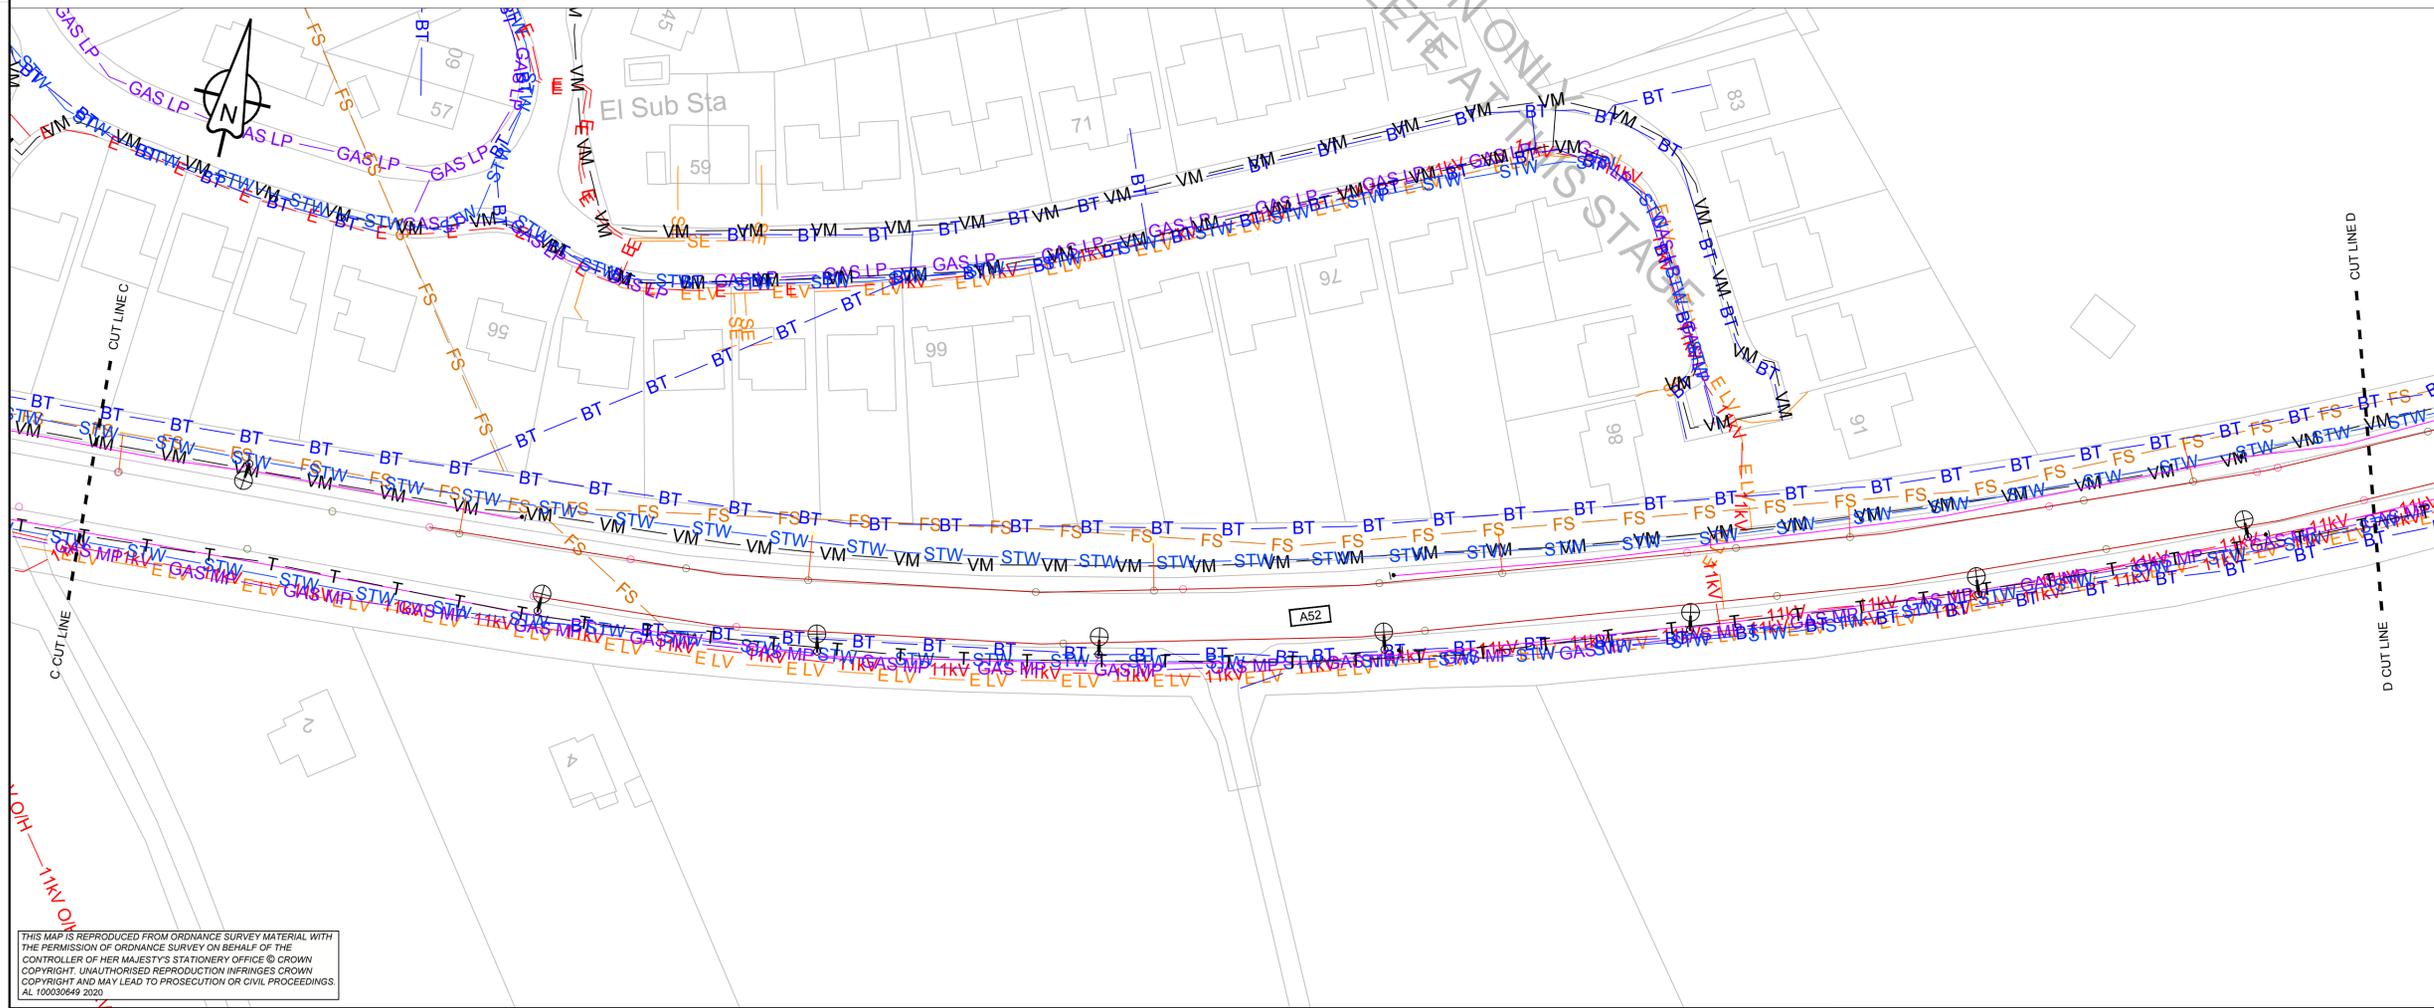

P01	FIRST ISSUE	GB	CT	14-05-20
REV	DETAILS	CHKD	APPD	DATE

DRAWN : SH	DRAWING STATUS
DESIGN : SH	WORK IN PROGRESS
CHKD : GB	PRELIMINARY DRAWING ✓
APPD : CT	EXTERNAL ISSUE
DATE : 14/05/2020	AS-BUILT

SUITABILITY : S2 FOR INFORMATION

CLIENT

AGENT

SCHEME NAME
A52 LEES BARN ROAD TO GOLF ROAD PAVEMENT (STAGE 1)

DRAWING TITLE
STATUTORY UNDERTAKERS APPARATUS SHEET 2 OF 3

ORIG DRAWING SIZE : A1	DIMENSIONS : m
COPYRIGHT © KIER	SCALE : 1:500
DRAWING NUMBER	SCHEME REFERENCE No.
PROJECT ORIGINATOR VOLUME	2210042
HE601892 - KIER - VUT	
A52_ML_60107_Z DE - Z - 2700-02	REVISION
LOCATION TYPE ROLE NUMBER	P01

THIS MAP IS REPRODUCED FROM ORDNANCE SURVEY MATERIAL WITH THE PERMISSION OF ORDNANCE SURVEY ON BEHALF OF THE CONTROLLER OF HER MAJESTY'S STATIONERY OFFICE © CROWN COPYRIGHT. UNAUTHORISED REPRODUCTION INFRINGES CROWN COPYRIGHT AND MAY LEAD TO PROSECUTION OR CIVIL PROCEEDINGS. AL 100030649 2020