
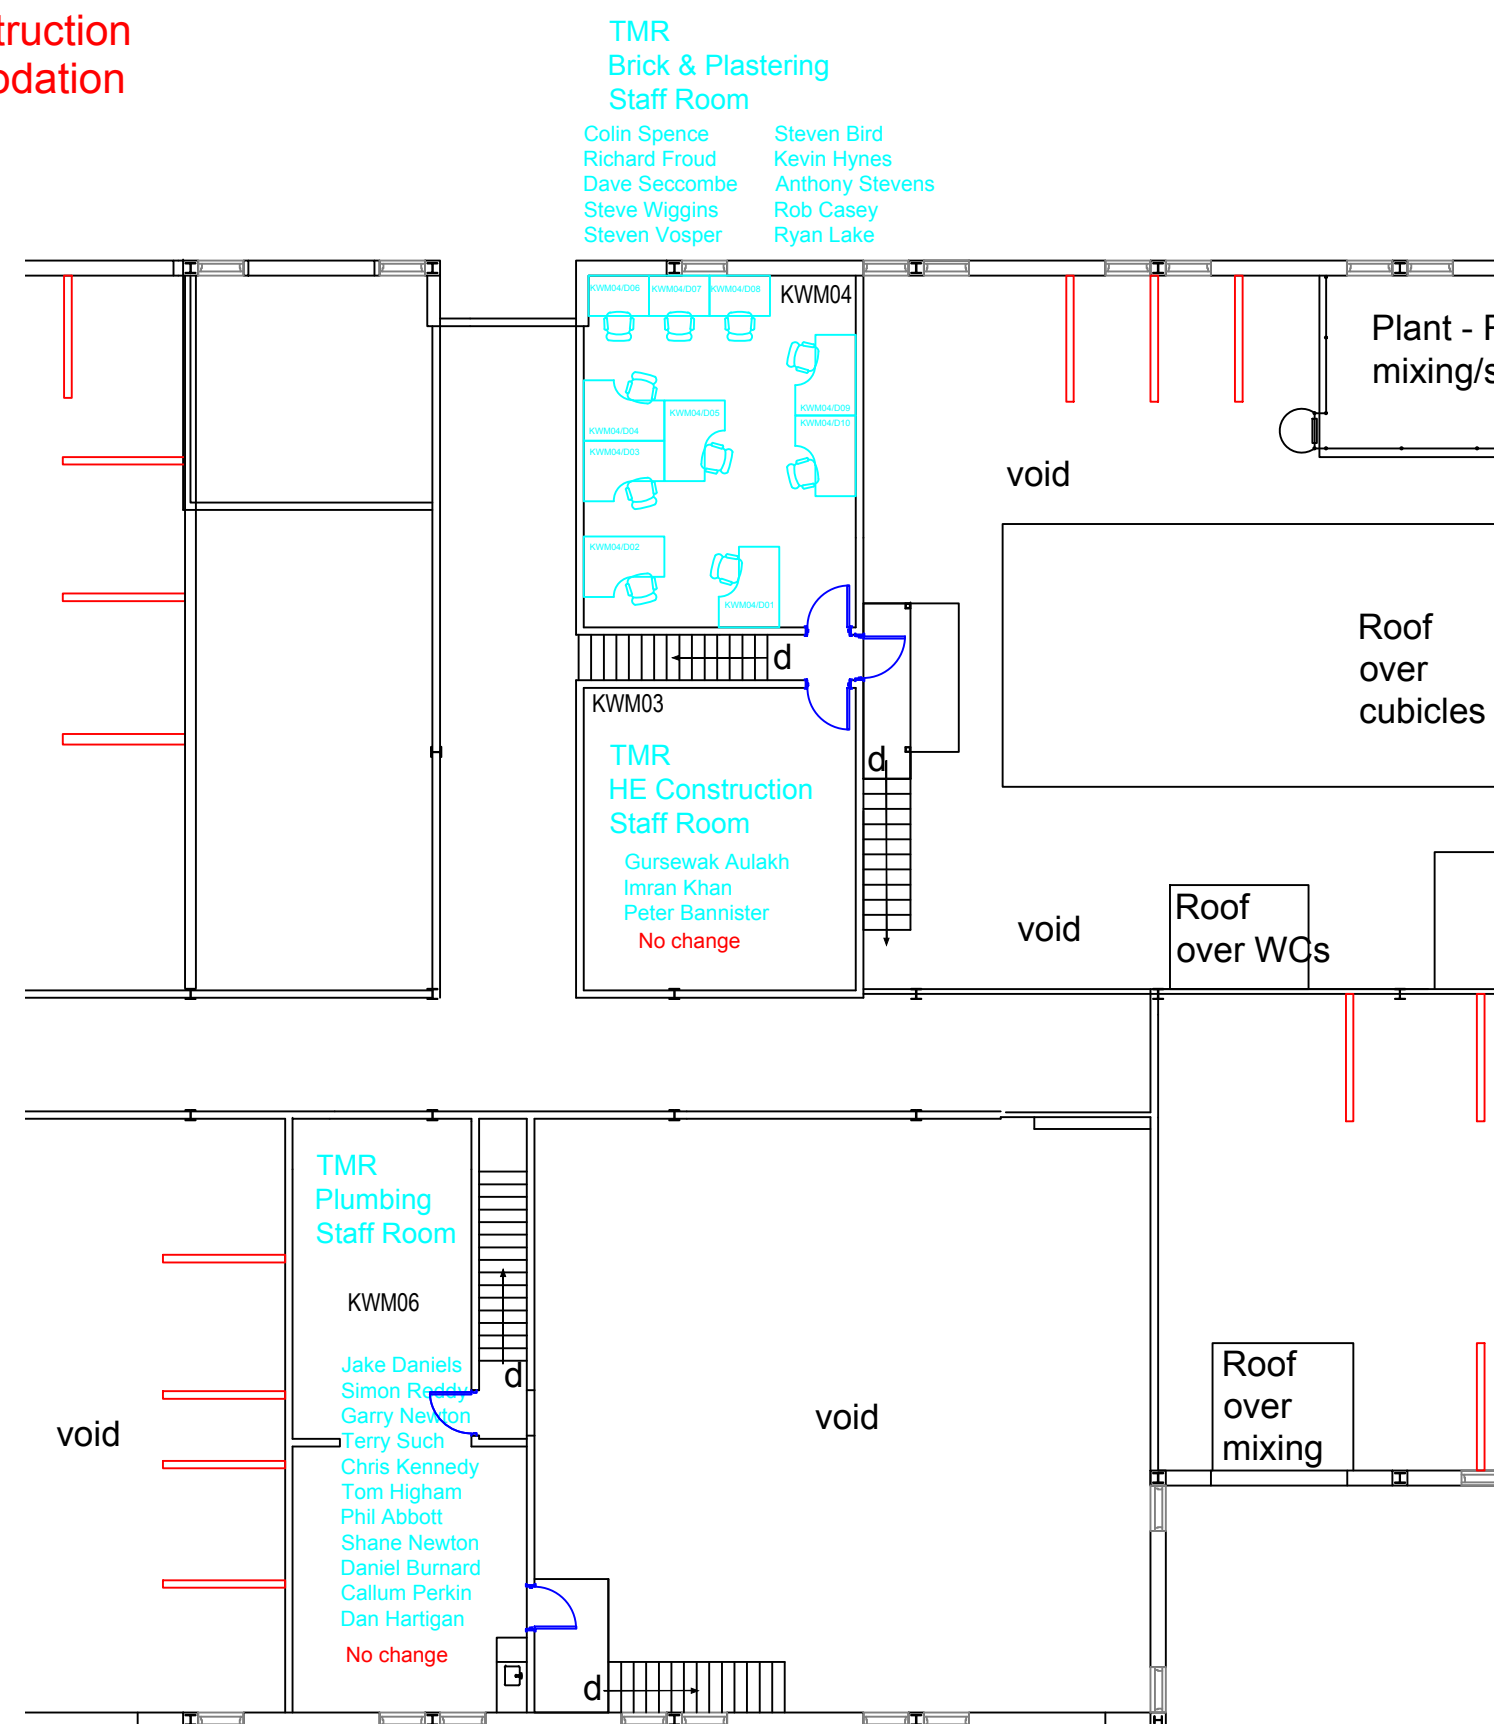
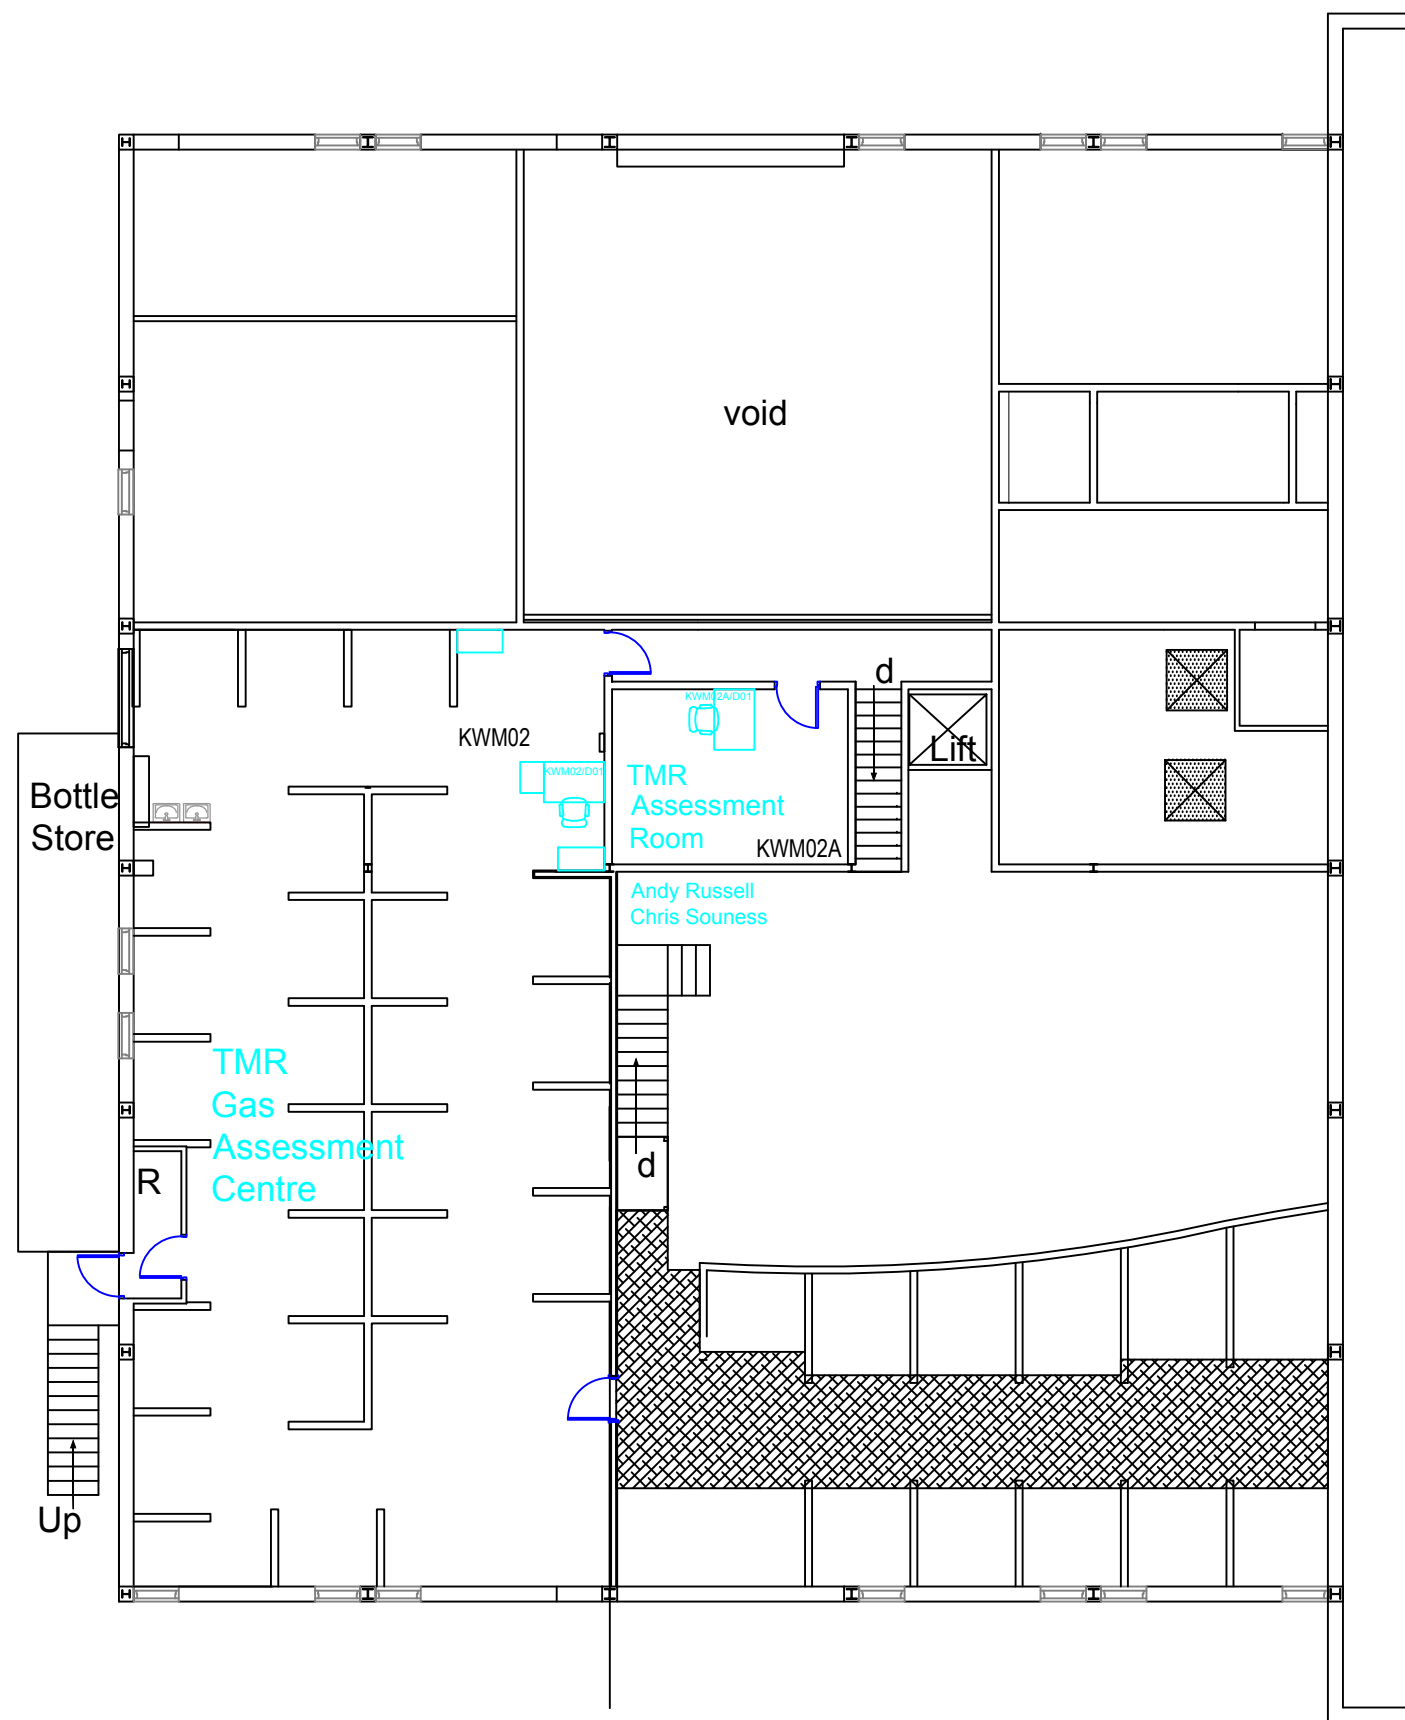


No change to Construction
workshop accommodation

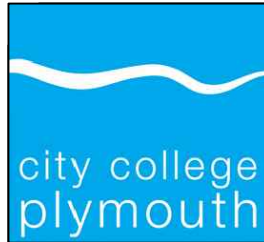

Allocation Layout

KR Construction - Mezzanine Floor (Part Plans)

	City College Plymouth		
	Kings Road Construction Building		
	Mezzanine Floor		
	Desk Layout		
SIZE	A3	DWG NO.	CCP/KWM/01a
SCALE	1:150 @ A3	SHEET	