


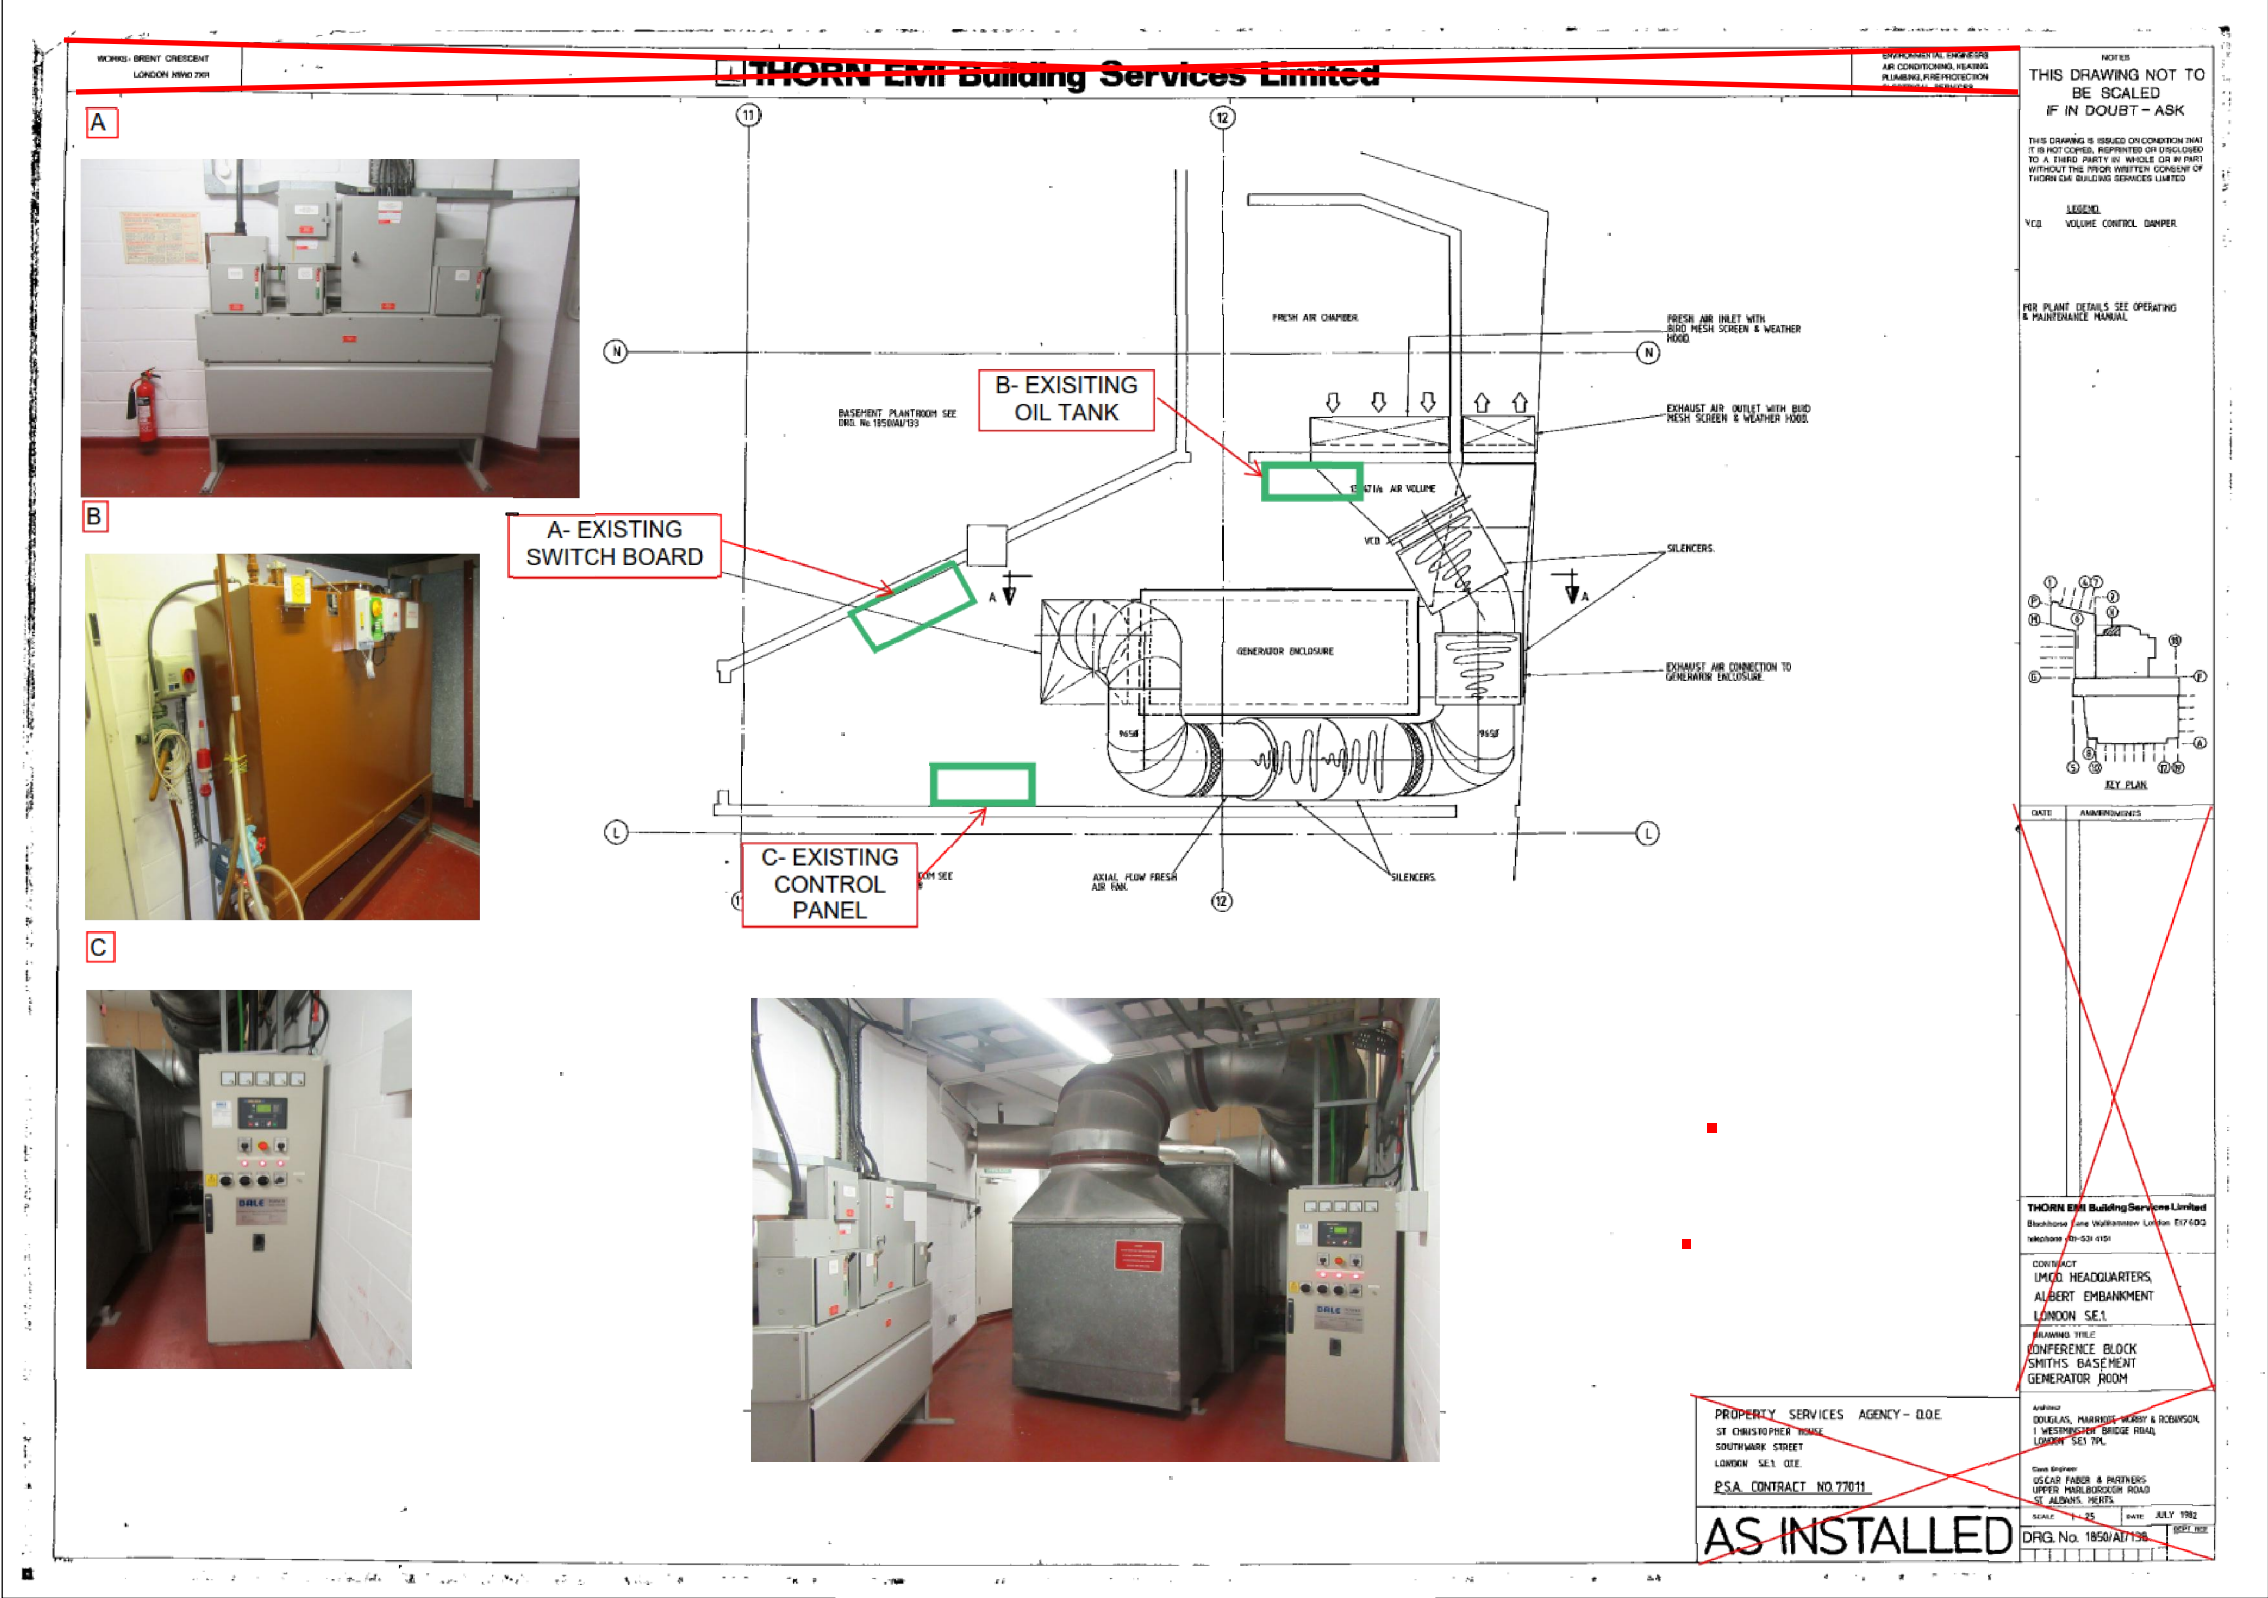

T1		TENDER ISSUE	MBE	-	12.05.2017
----	--	--------------	-----	---	------------

Revision	Dcc	Description	Drwn By	Checked	Date
----------	-----	-------------	---------	---------	------

**SERVICES
MANAGEMENT
SOLUTIONS**

Bringing Buildings to Life

Project IMO- GENERATOR REPLACEMENT
Title GENERATOR PLANT ROOM.
EXISTING SERVICES

Drawn By	Date	Checked	Scale
MBE	MAY '17	-	NTS
Project No	Drawing No.		
17970	17970-SK-002		