



Copyright of this drawing is vested in the Architect and it must not be copied or reproduced without consent. Figure dimensions only are to be taken from this drawing. All construction must suit the site and be responsible for taking and be advised of any variation between drawing and site conditions. To be used as a guide only. NOT TO SCALE FROM THE DRAWING. WITH THE ARCHITECT FROM TO SETTING OFF AND TO SCALE FROM THE DRAWING.

Rev.	Drawn	Comments	Date
A	ARK	Gates removed from sections	17/10/2023
B	ARK	Amendment to position of points	27/11/2023

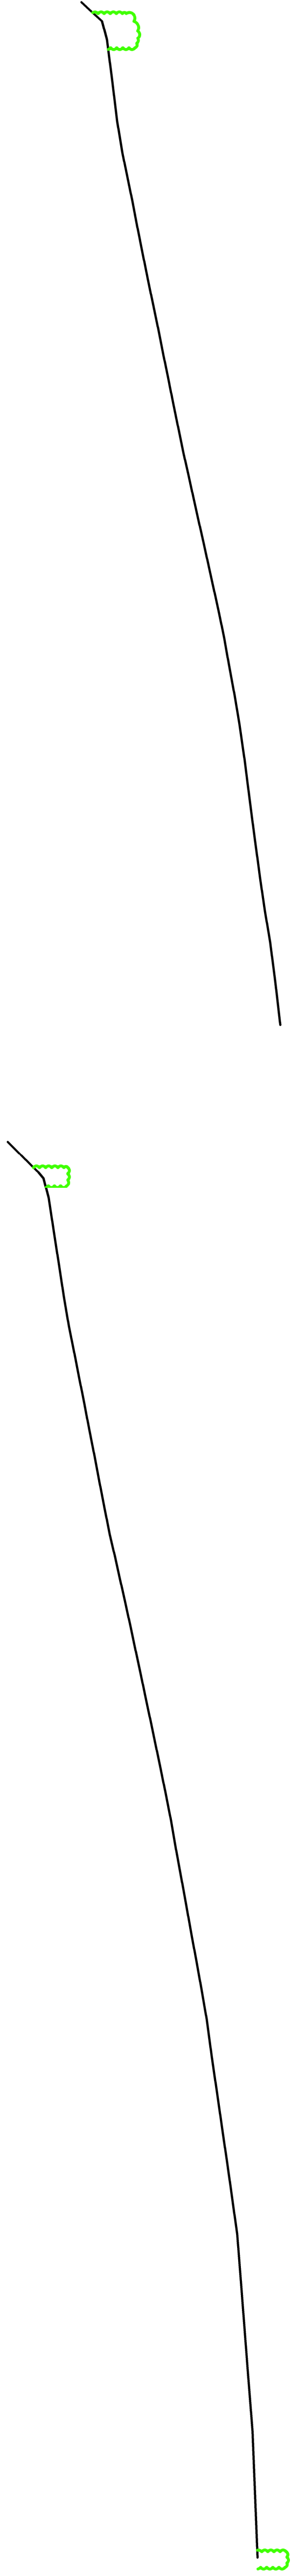


EXISTING SECTION A-A Scale 1:200

EXISTING SECTION B-B Scale 1:200

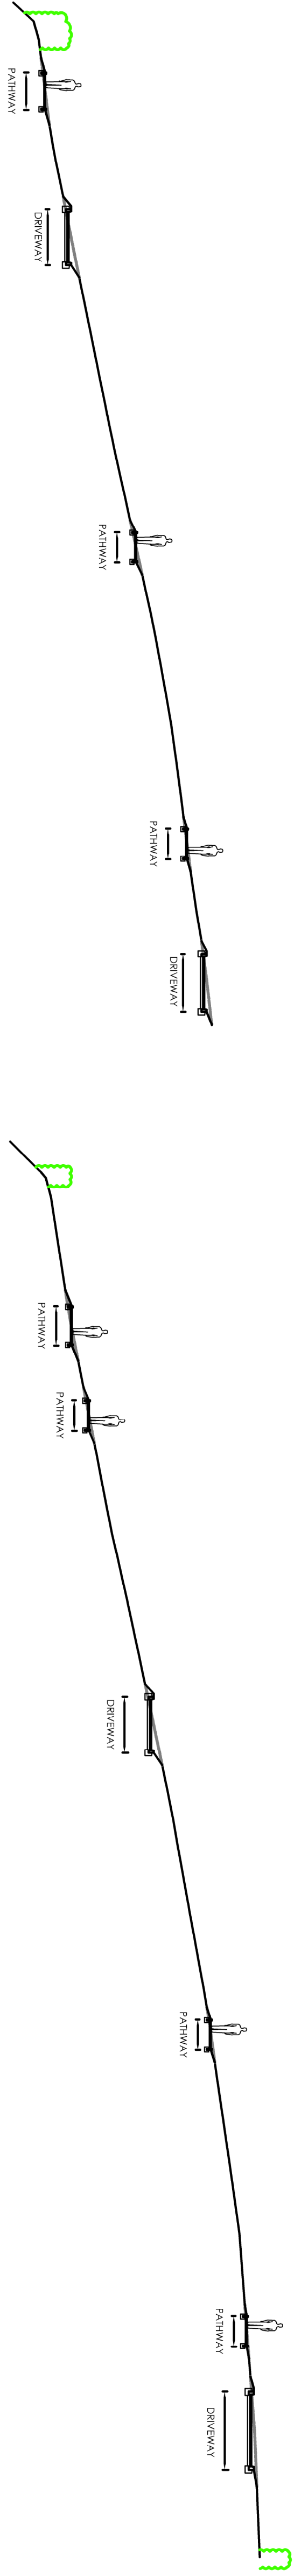


PROPOSED SECTION A-A Scale 1:200

PROPOSED SECTION B-B Scale 1:200

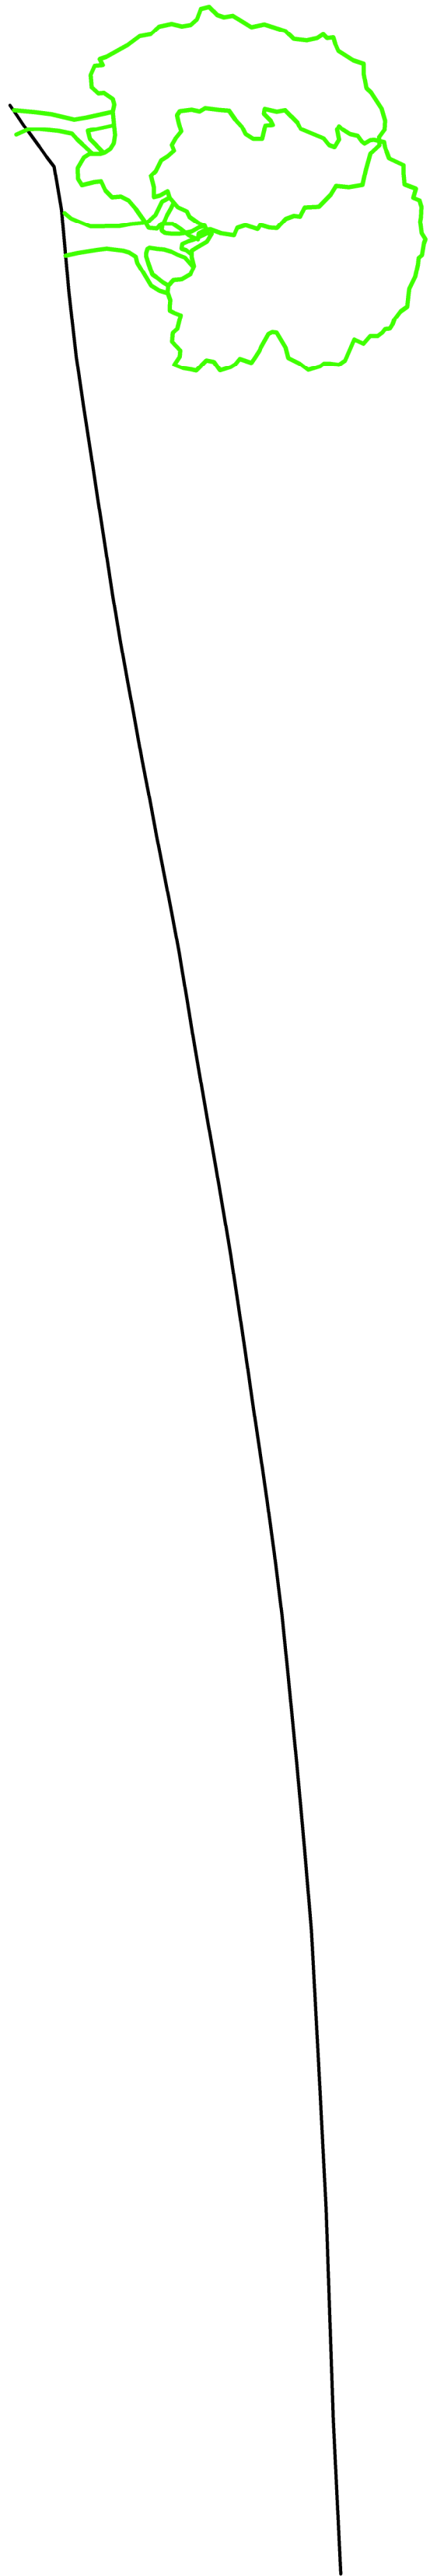

EXISTING SECTION C-C Scale 1:200

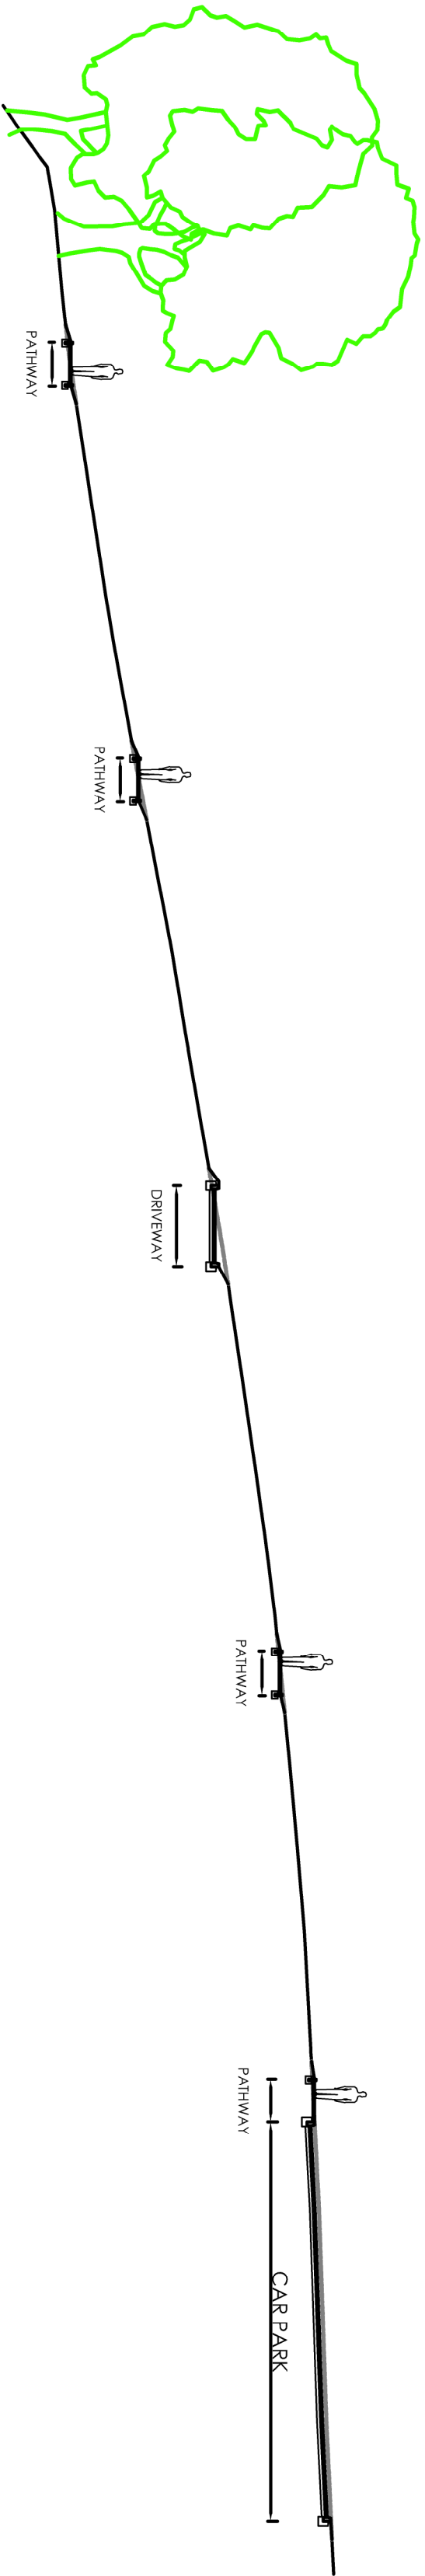

PROPOSED SECTION C-C Scale 1:200

Hewitt&Carr Architects
A. Design House | 17-19 Leek Road | Cheddle ST10 1JE
T. 0183 754889
E. enquiries@hncarchitects.co.uk
W. www.hncarchitects.co.uk

Client
Cheddle Town Council

Project
Proposed new extension
to Cheddle Cemetery

Title
Site Sections as Existing and Proposed

Drawn
Scheme

Date
Oct 2020

Scale @A1 As Stated

Project No.
00952

Drawing No.
AL(0)12

Rev
B

Drawn
HM&BC

Checked