


ALL AREAS, DIMENSIONS AND MEASUREMENTS ARE BASED ON O/S INFORMATION - THEREFORE ALL MEASUREMENTS MUST BE CHECKED ON SITE.

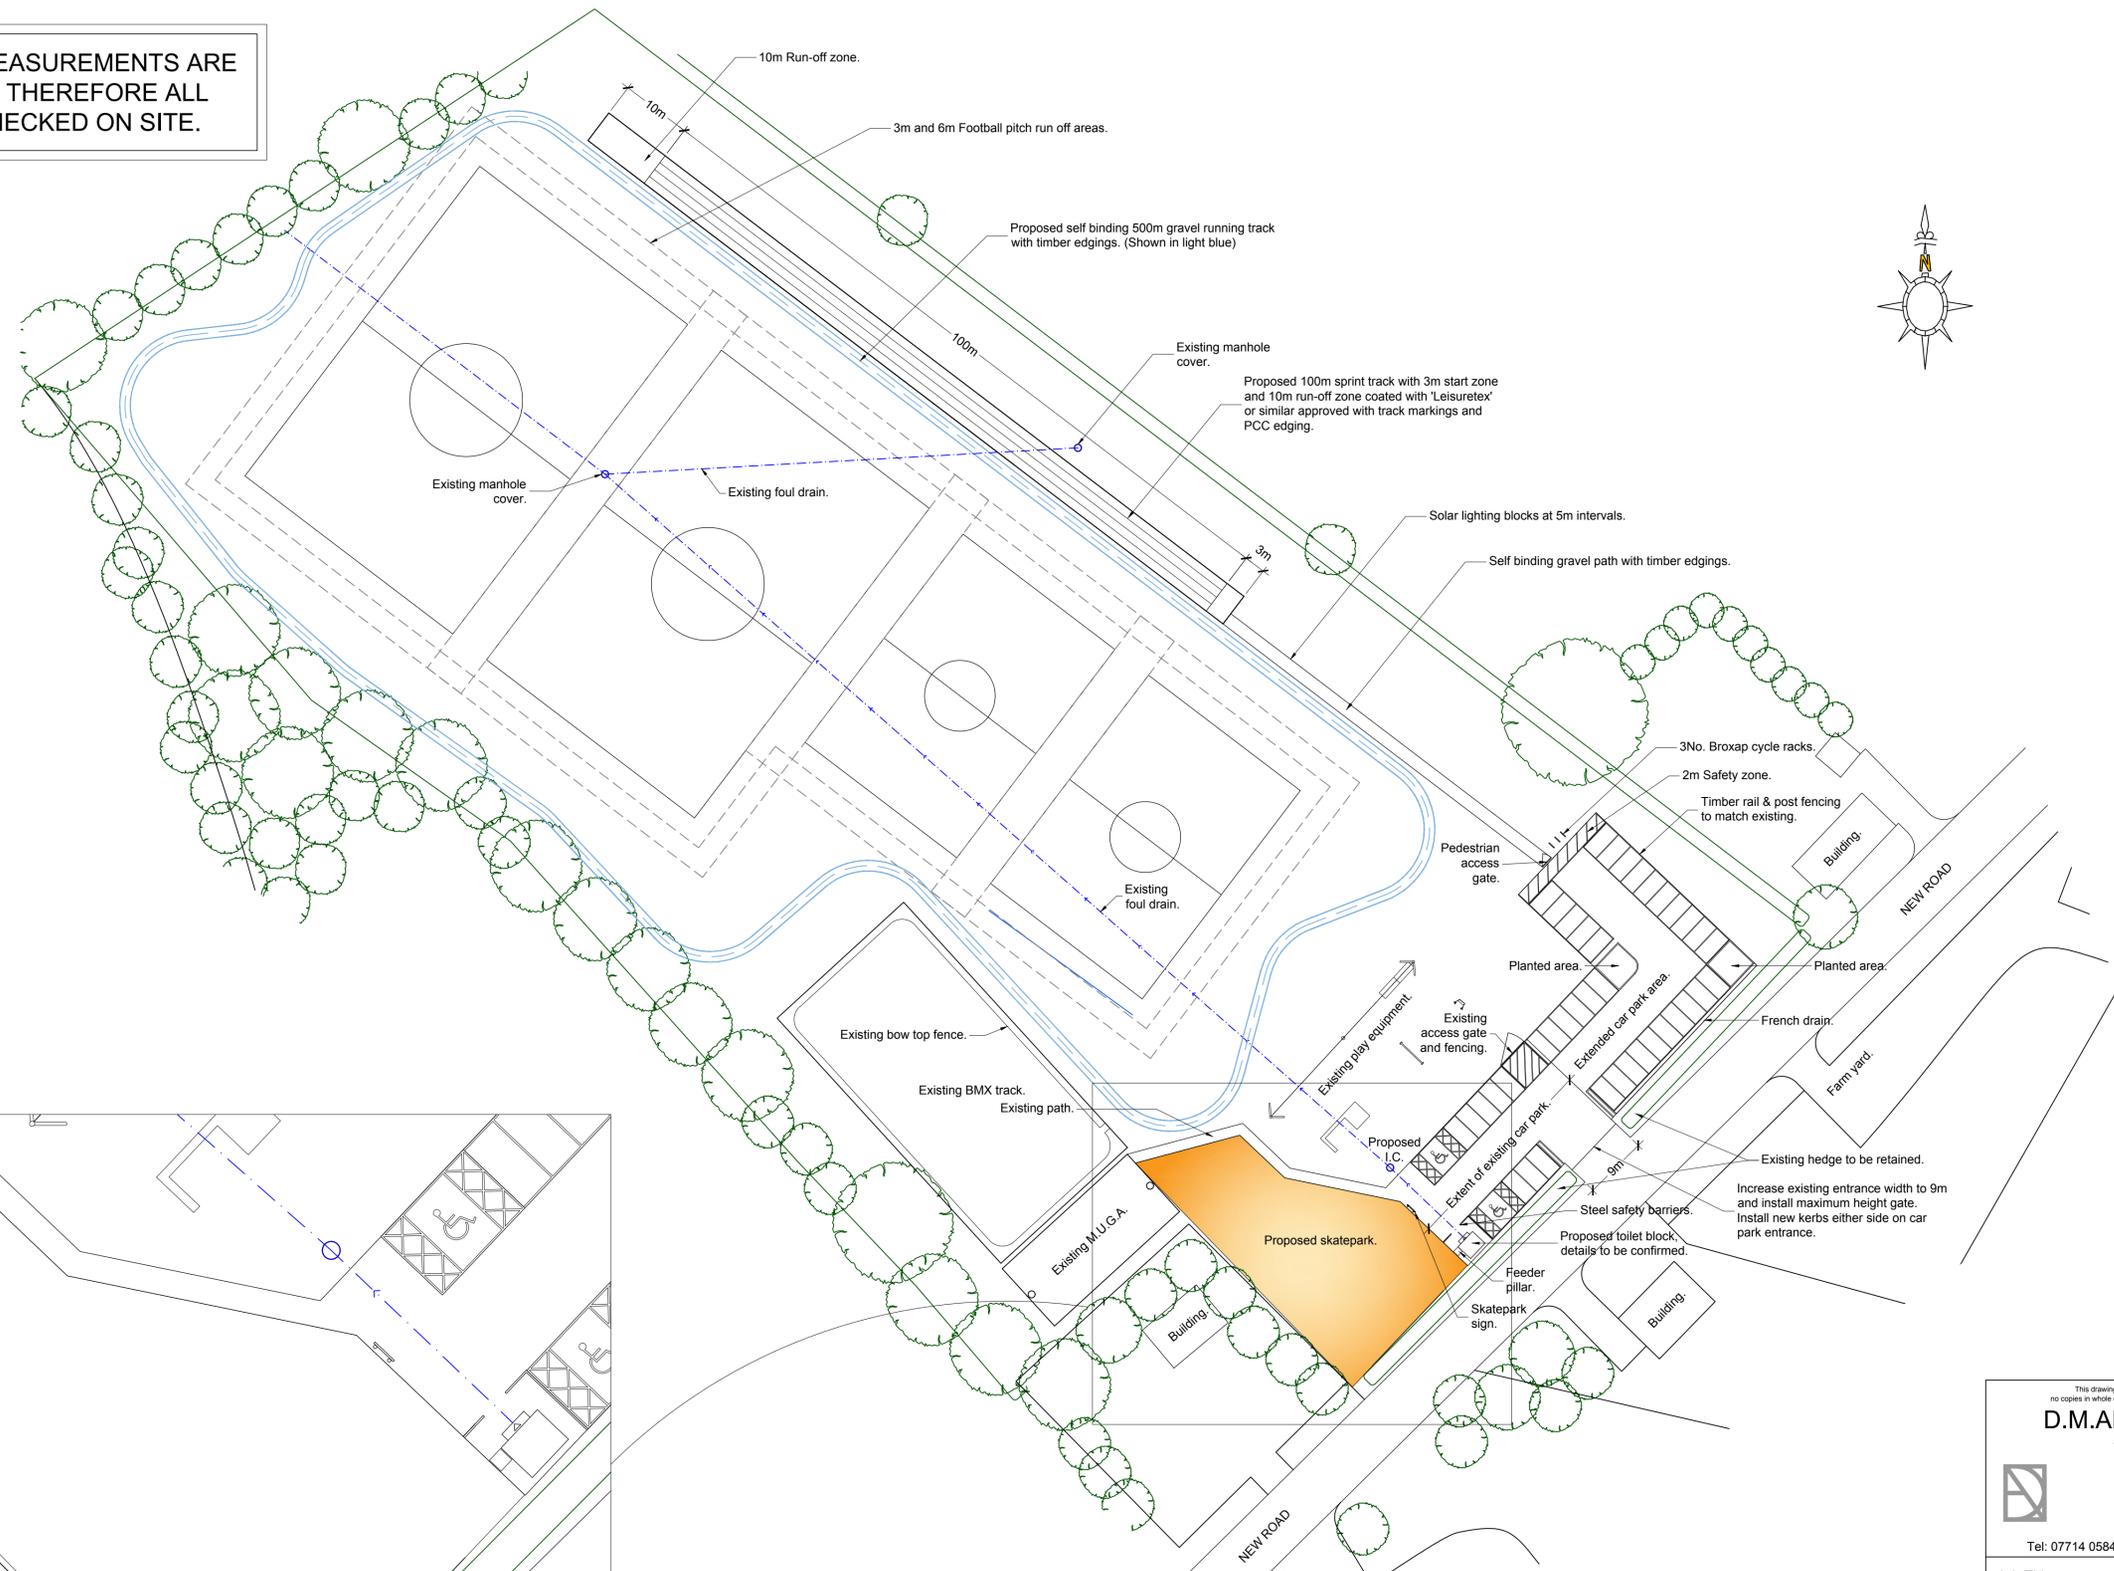

PROPOSED SKATEPARK AREA 1-200

BLOCK PLAN 1-500

This drawing is the copyright of D.M. ADAMS DESIGN. No copies in whole or part thereof may be taken without prior consent.

D.M. ADAMS DESIGN

1 Chapel Road,
Swanmore,
Southampton,
Hampshire.
SO32 2QA

Tel: 07714 058475 E-mail: dean@dmares.co.uk

Job Title:
**New Road Playing Field
New Road
Swanmore
Southampton**

Description:
Proposed Plans