



Title:
**Third Floor
East Wing South Classrooms
Small Power & Ancillary Services
Layout**

- Notes:
- | No: | Detail: |
|-----|---|
| 1. | DIMENSIONS
Figured dimensions are to be taken in preference to scaled dimensions. All dimensions are to be verified on site prior to work commencing. |
| 2. | DISCREPANCIES
Any discrepancy is to be referred to the consultant <u>before</u> proceeding. |
| 3. | COPYRIGHT © 2024
Copyright in this drawing is the property of Michael Jones & Associates LLP and must not be reproduced nor amended nor used for the execution of any works whether in connection with the proposed works for which it is prepared or otherwise without the express consent of Michael Jones & Associates LLP. All rights reserved. |
| 4. | RELATED DOCUMENTS
This drawing shall be read in conjunction with the relevant written Specification of Works, accompanying drawings equipment schedules and all other relevant documents connected to those works shown on this drawing. |

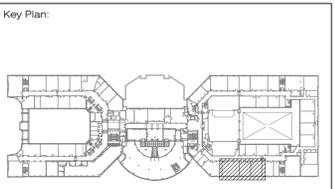

LEGEND

- EXISTING SKIRTING TRUNKING WITH TWIN SWITCHED SOCKET OUTLETS AND DATA SOCKETS
- SINGLE SWITCHED SOCKET OUTLET
- TWIN SWITCHED SOCKET OUTLET
- SINGLE SWITCHED SOCKET OUTLET (CLEANERS)
- SINGLE DATA OUTLET
- TWIN BACK BOX FOR SPECIALIST AV PLATE
- POE WiFi POINT AT HIGH LEVEL
- EXISTING CCTV CAMERA
- DISTRIBUTION BOARD

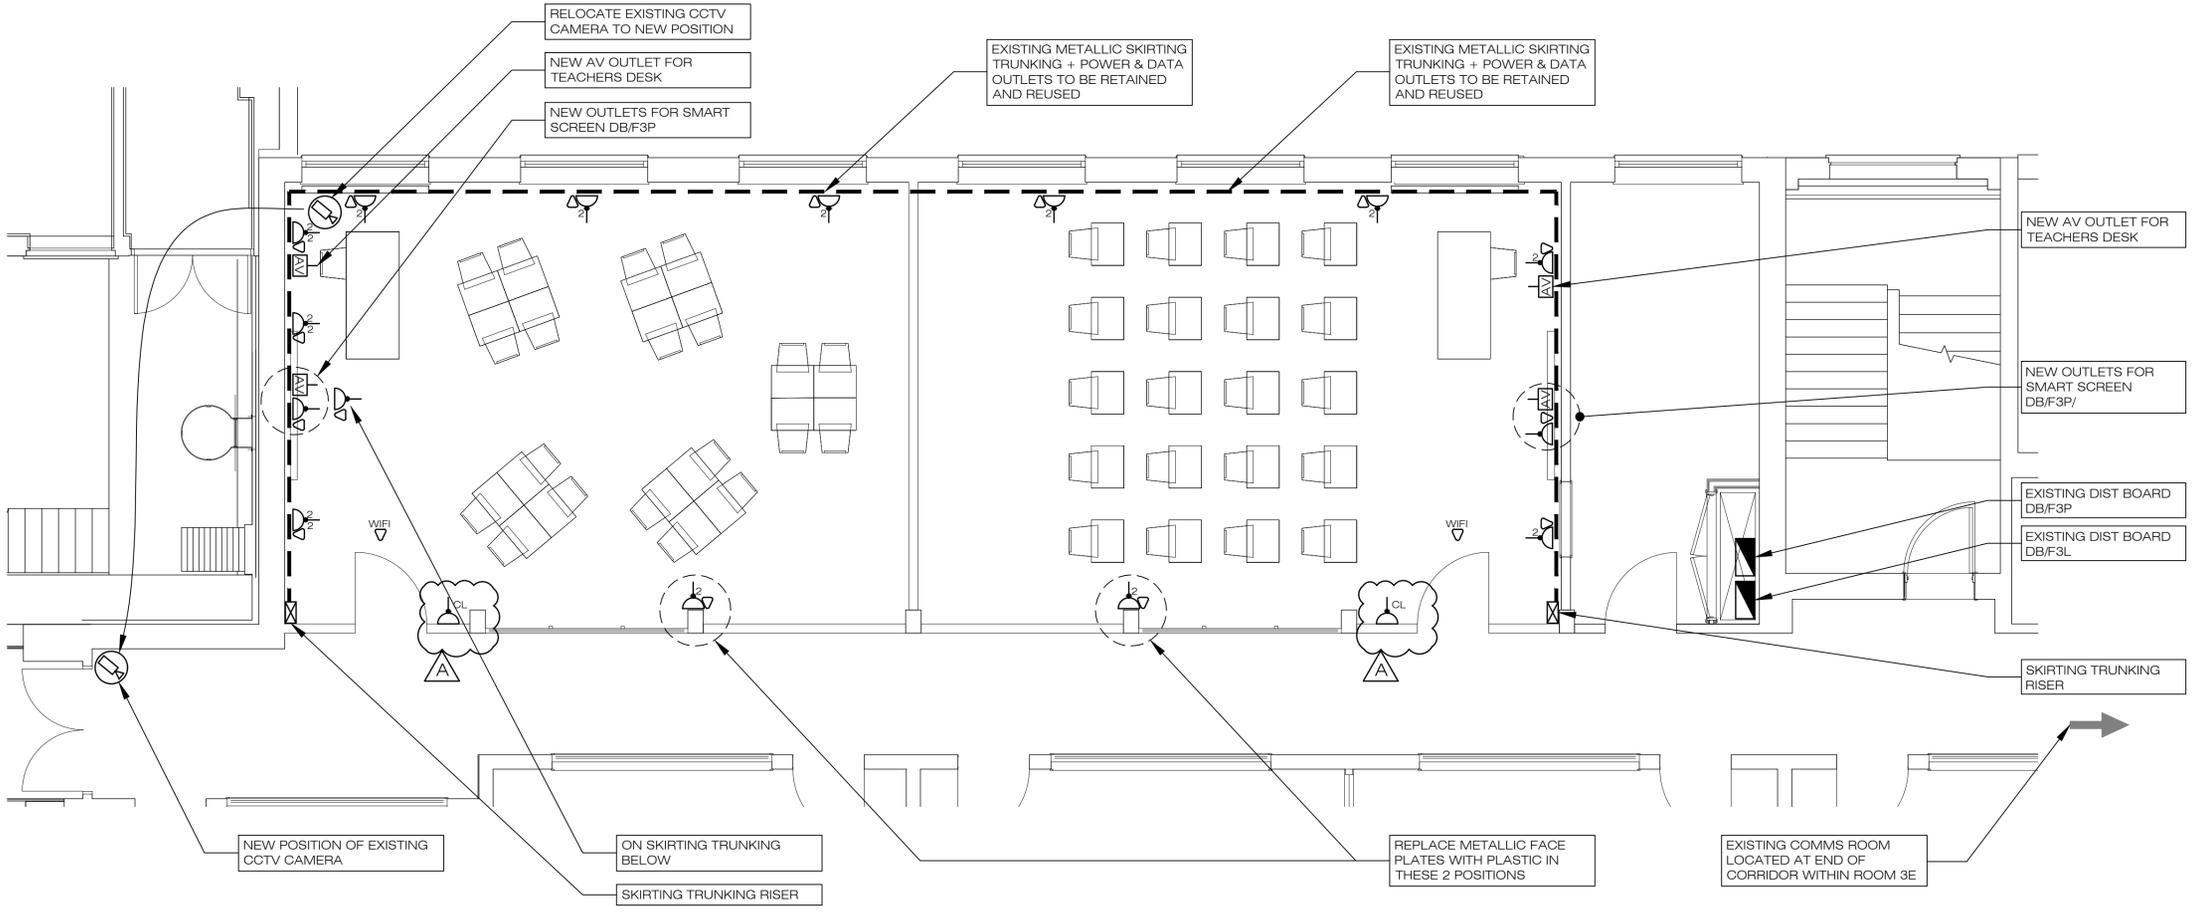

Rev	Date	Description
A	15th March 2024	PRICING ISSUE
-	13th March 2024	PRELIMINARY ISSUE
No:	Date:	Amendment:

Revision:

Michael Jones & Associates LLP
ENGINEERING CONSULTANTS

Crossway House
8 London Road, Reigate, Surrey, RH2 9HY.
Tel: +44(0)1737 245610
e mail: info@mjasassociates.co.uk
www.mjasassociates.co.uk

Scale: 1:50@A1	Date: Mar 2024	Drawn: PM	Chkd: MJA
--------------------------	--------------------------	---------------------	---------------------

Client:
Croydon College

Project:
**College Road
Croydon
CR1 9DX**

Title:
**Third Floor
East Wing South Classrooms
Small Power & Ancillary Services
Layout**

PRICING ISSUE