


SOUTH ELEVATION 1:100.

EAST ELEVATION 1:100.

NORTH ELEVATION 1:100.


WEST ELEVATION 1:100.

- FIRE WARNING KEY.
- SD Smoke Detector.
 - HD Heat Detector.
 - CA Fire Alarm Call Point
 - AS Alarm Sounder.
 - EX Fire Extinguisher.
 - E Fire Exit Sign.
 - OL Emergency Light.

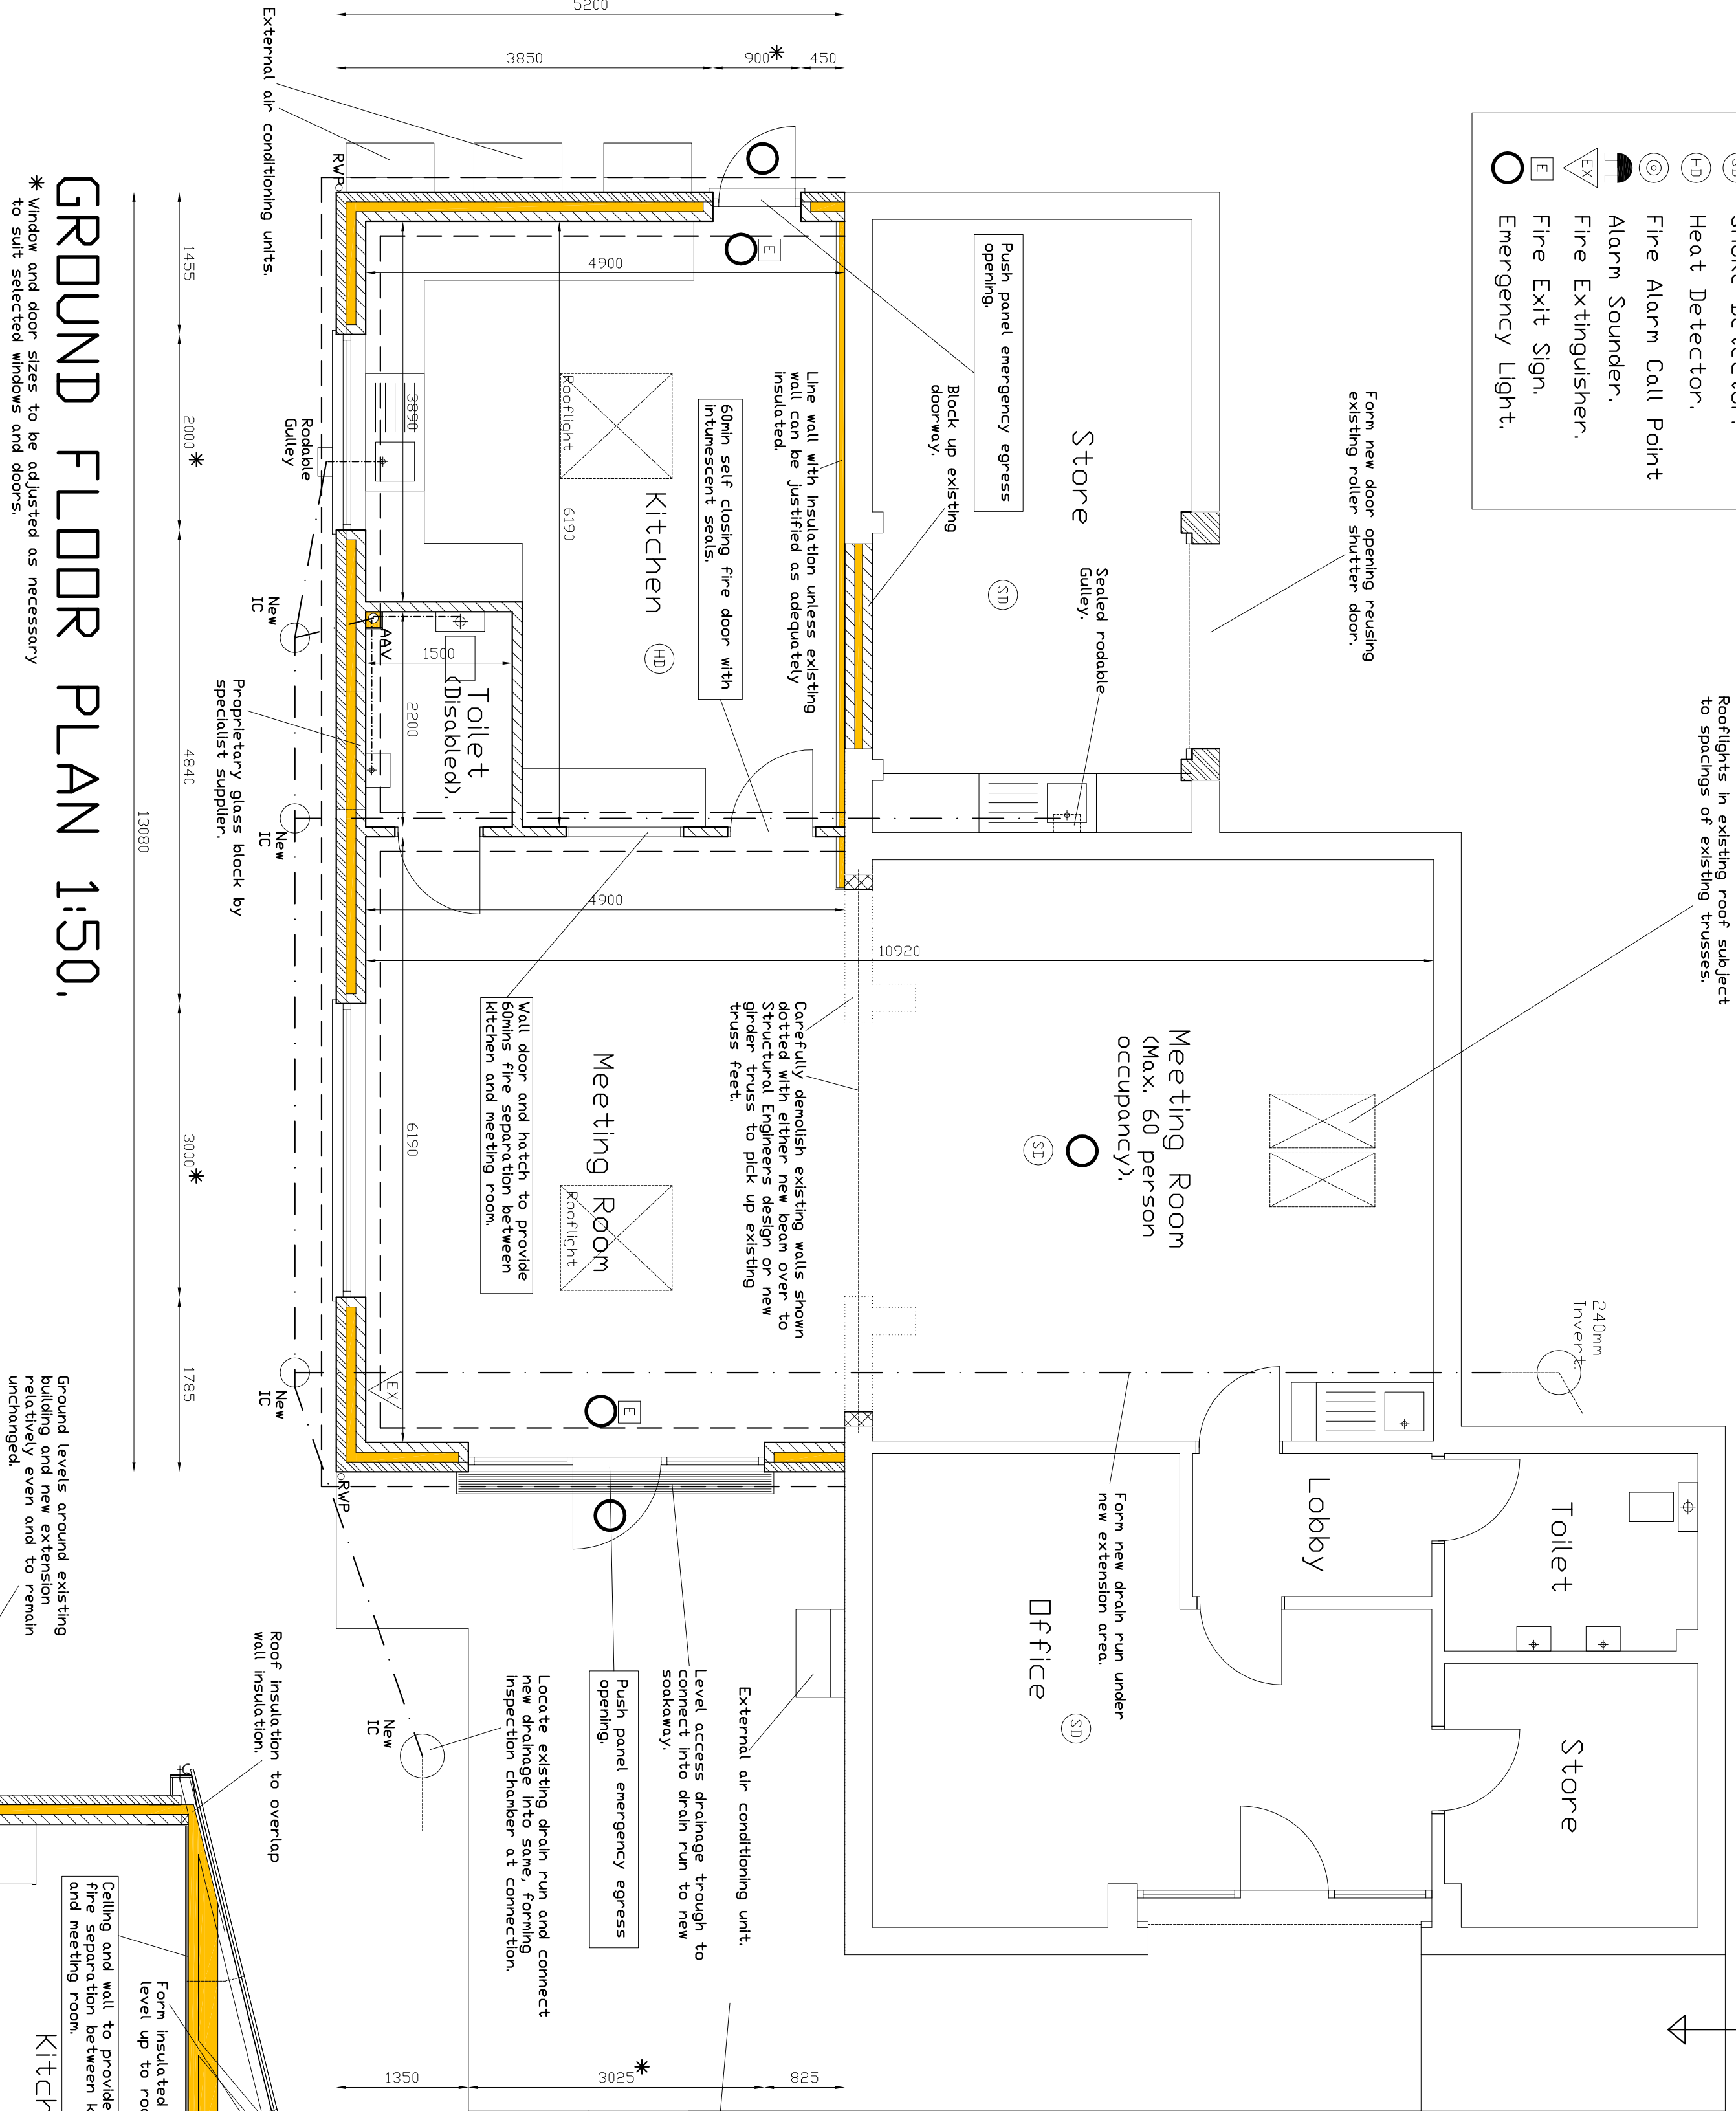


GROUND FLOOR PLAN 1:50.

* Window and door sizes to be adjusted as necessary to suit selected windows and doors.

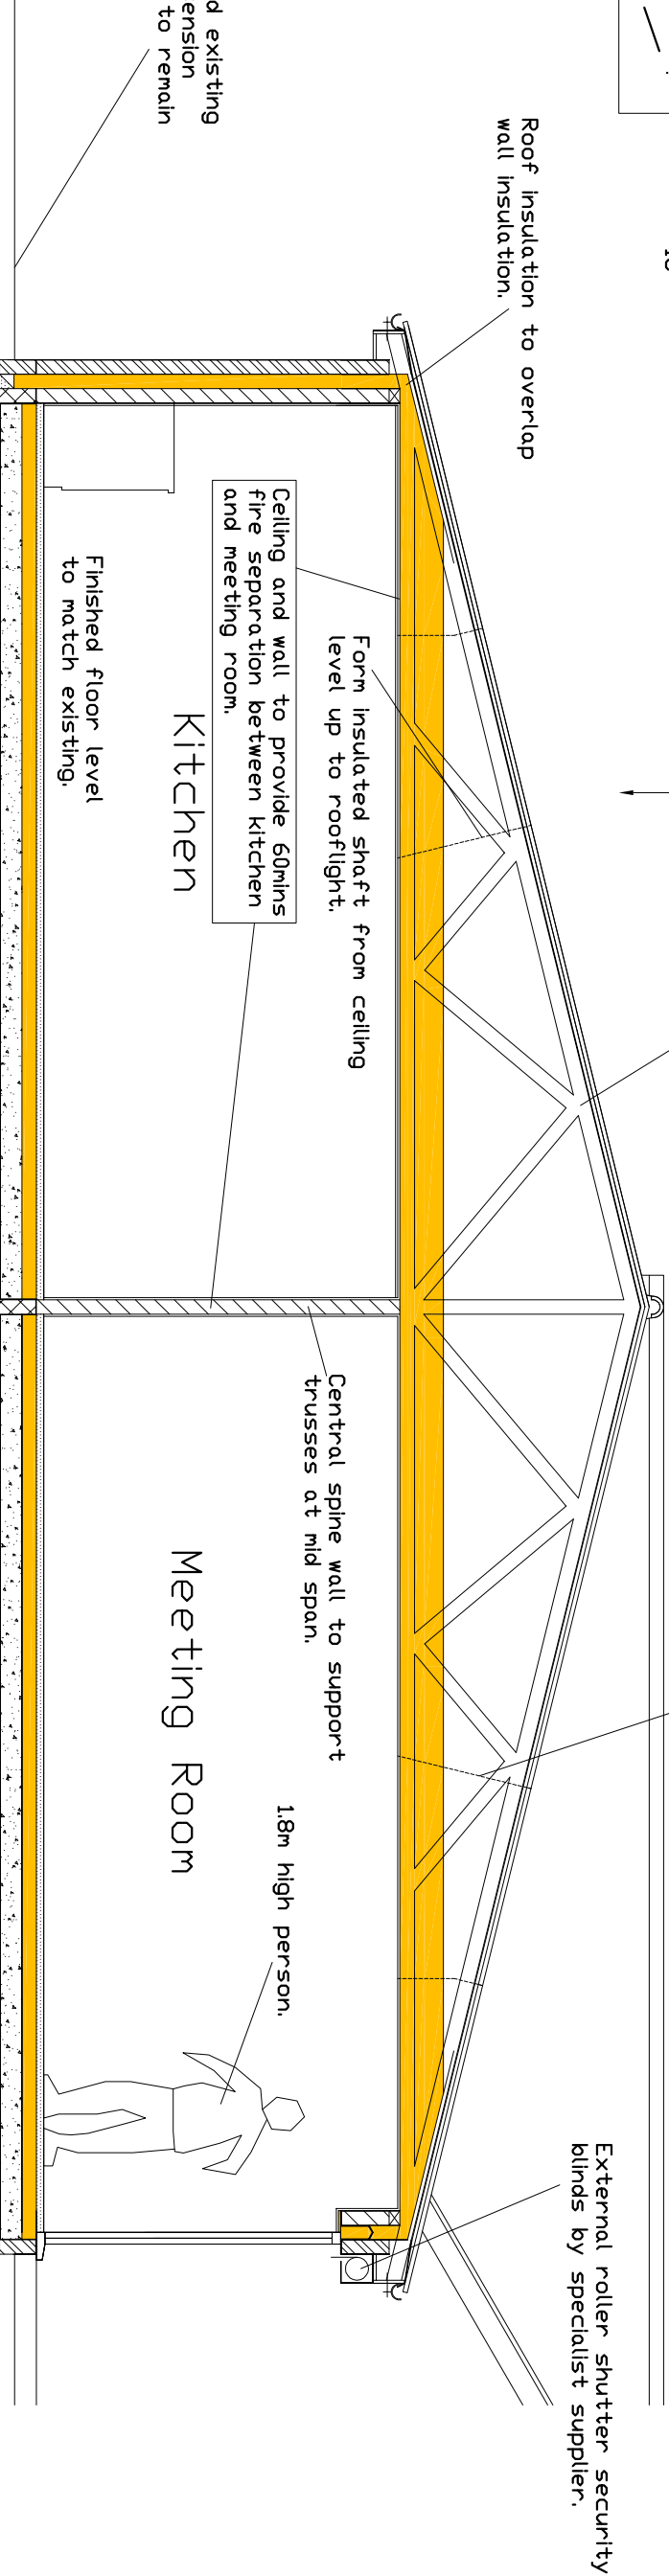

SECTION 1:50.

SITE PLAN 1:500.

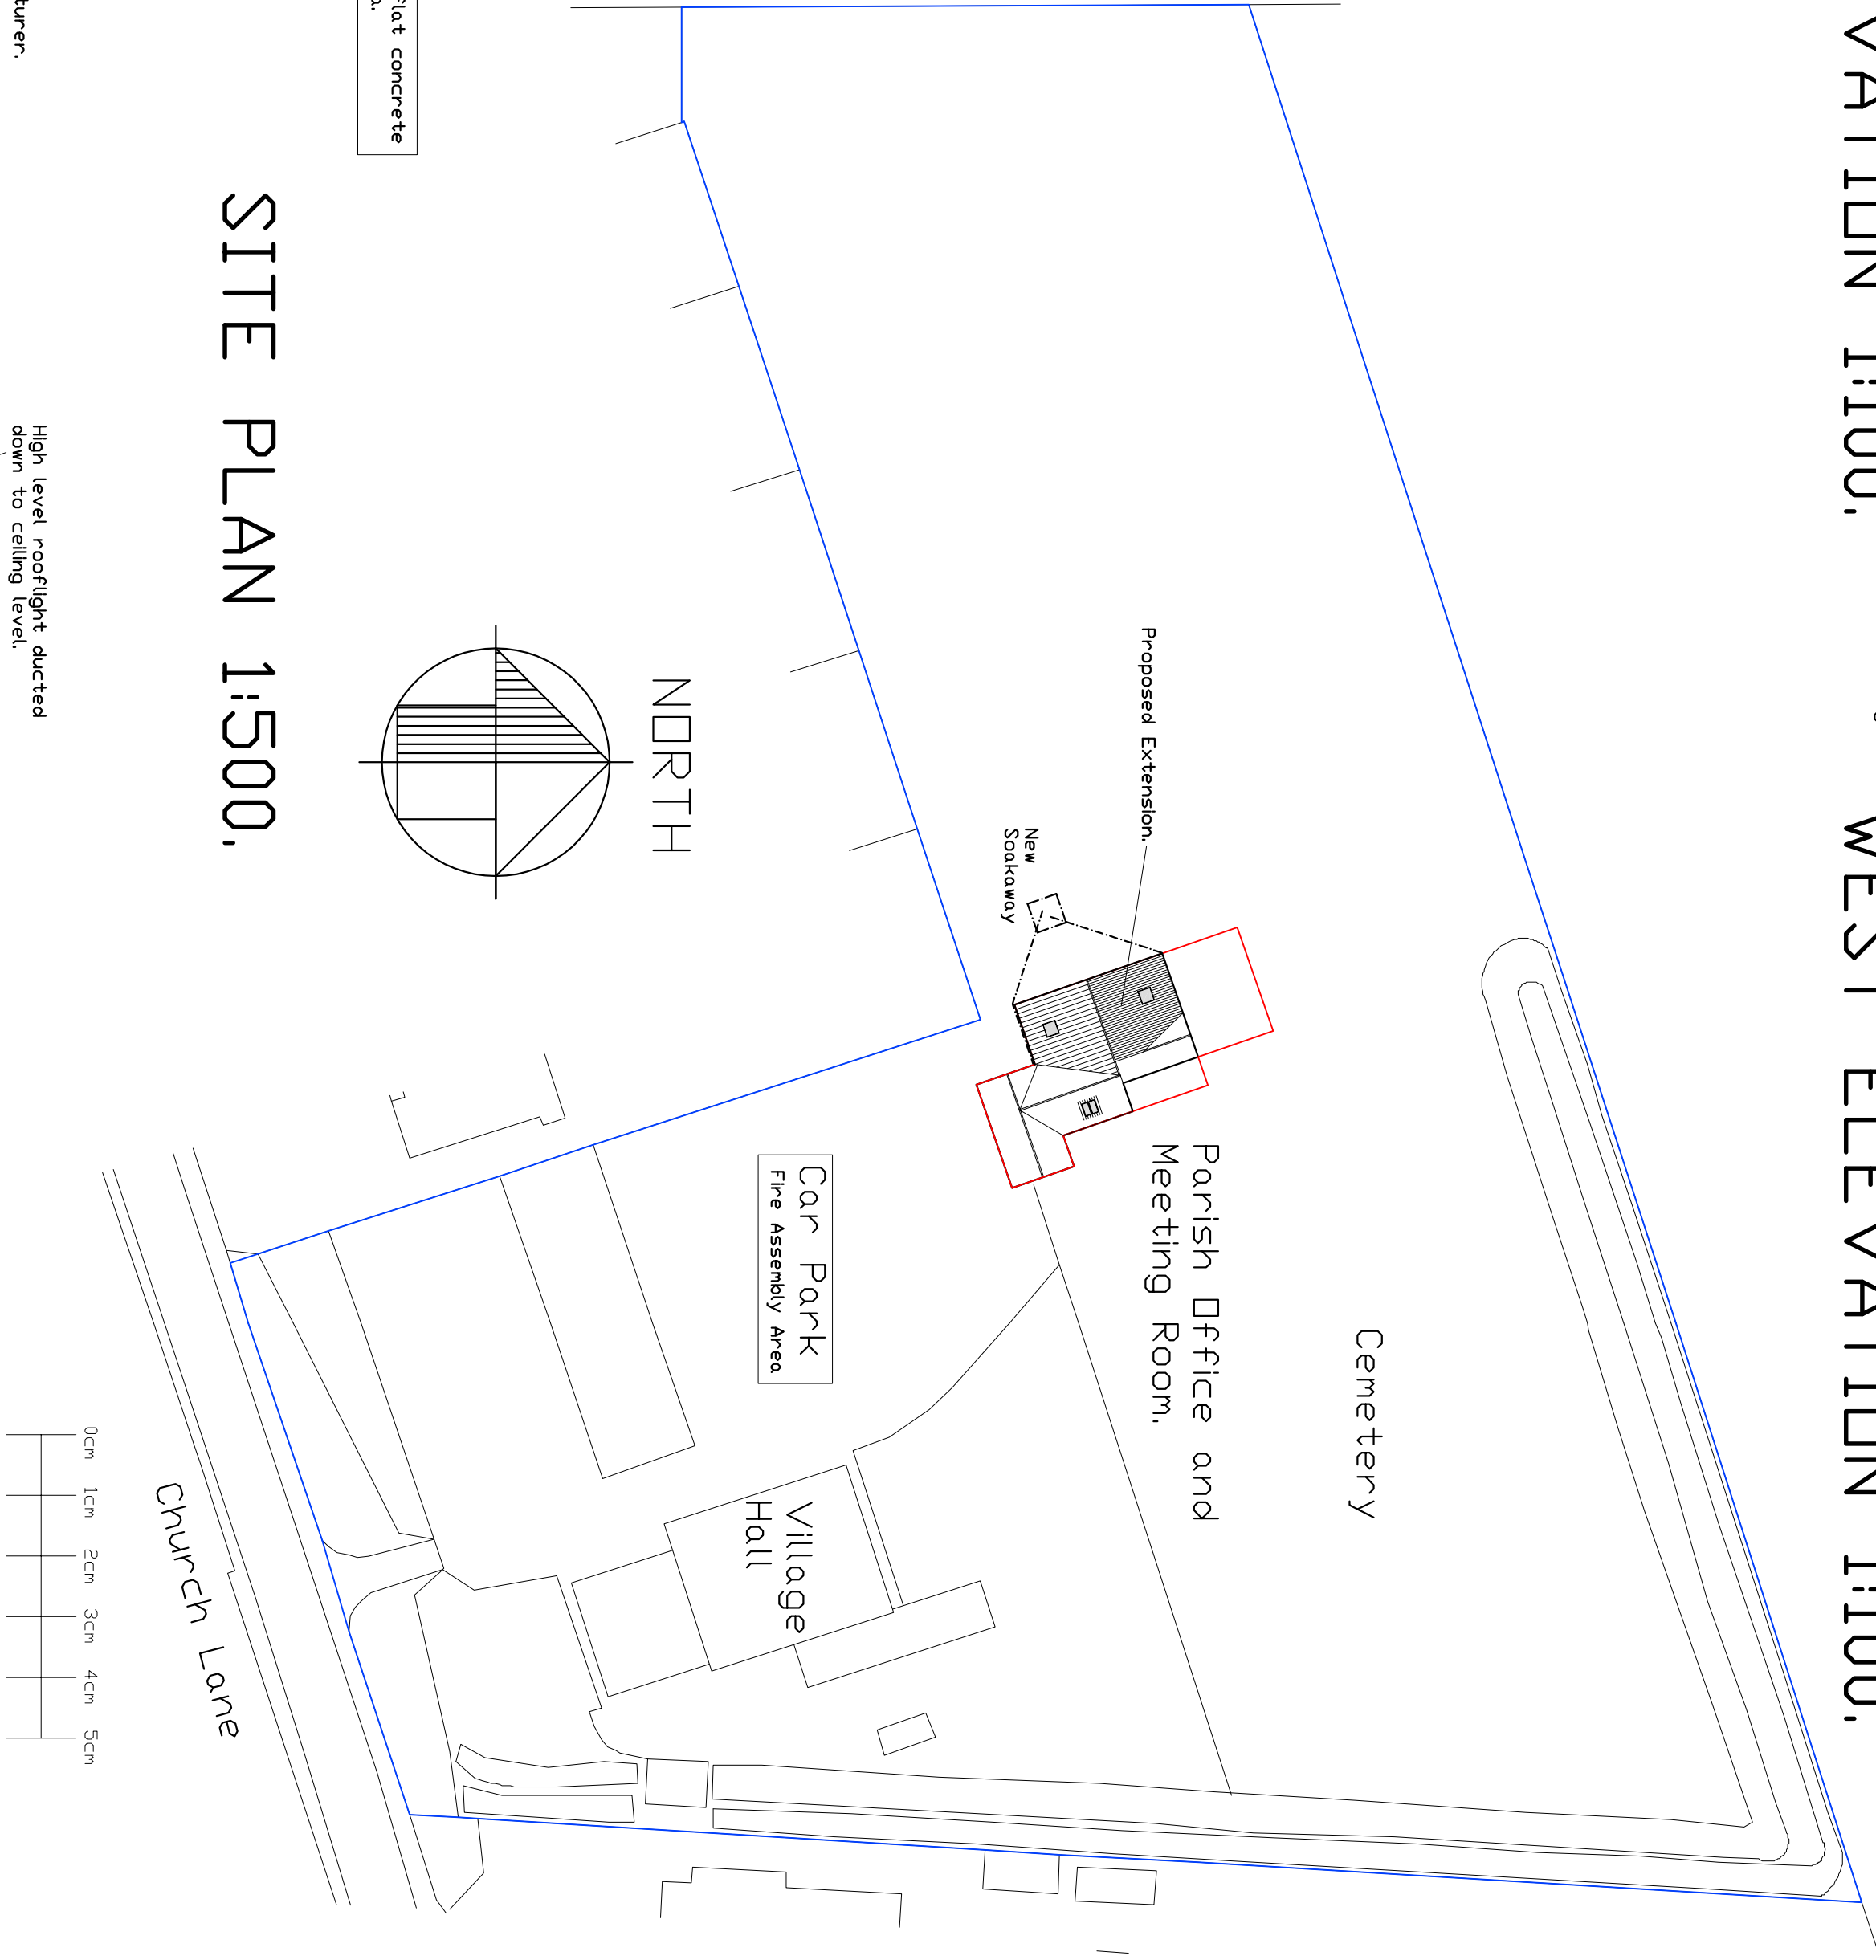

FIR CONSTRUCTION PURPOSES: Drawings to be read in strict accordance with the specification by the Contractor prior to commencement of works. Any discrepancies to be referred to the designer.

Matt Sturgeon Ltd.
BUILDING CONSULTANCY
MONKEY PUZZLE • NURSERY LANE • NORTH WOOTTON
KINGS LINN • NORFOLK • PE30 3QB • 01553 670851

PROPOSED:
SCHEMED-
PLANS AND ELEVATIONS
PRELIMINARY
AUGUST 2020

PROPOSED EXTENSION
SOUTH WOOTTON PARISH MEETING ROOM
CHURCH LANE
SOUTH WOOTTON.

a. 17/09/20 Prepared for planning application.
b. 14/10/20 Prepared for planning application.
c. 07/10/21 Amended to suit fire strategy/arrang.