


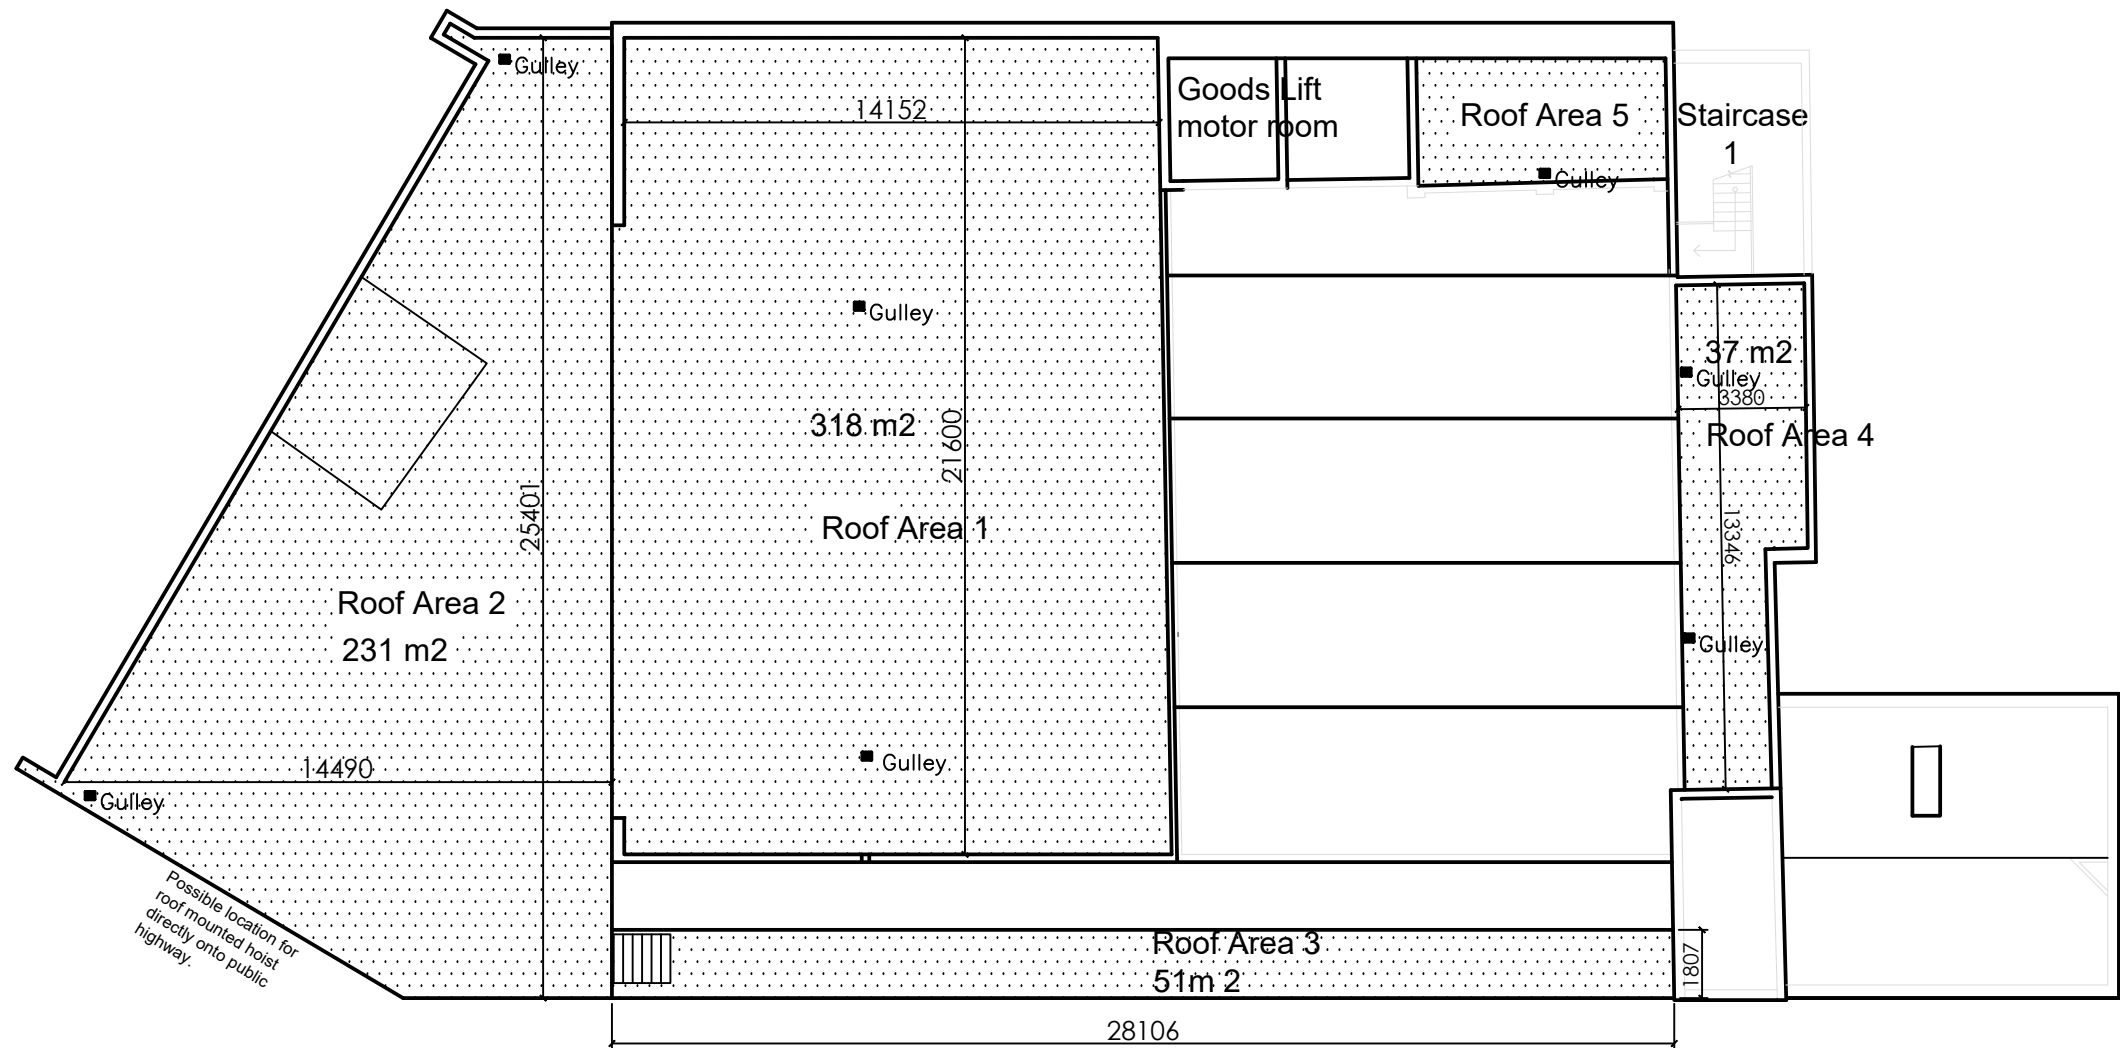

Roof Level -NB dimensions to be verified on site

| Revision                                                    | Details | Name and Dc |
|-------------------------------------------------------------|---------|-------------|
| Address / Scheme                                            |         |             |
| North Street Warehouse                                      |         |             |
| North Street                                                |         |             |
| Liverpool L3 2AY                                            |         |             |
| Title                                                       |         |             |
| Roof Recovering Work                                        |         |             |
| Floor                                                       |         |             |
| Roof                                                        |         |             |
| Drawing Number                                              |         | Revisio     |
| NML - NSW /roof 01                                          |         |             |
| Scale                                                       | Date    | Drawn       |
| A3                                                          | 1:200   | 22/01/20    |
| Statu                                                       | RF      | Statu       |
| NATIONAL MUSEUMS LIVERPOOL                                  |         |             |
| national museums liverpool 127 dale street liverpool L2 2JH |         |             |