




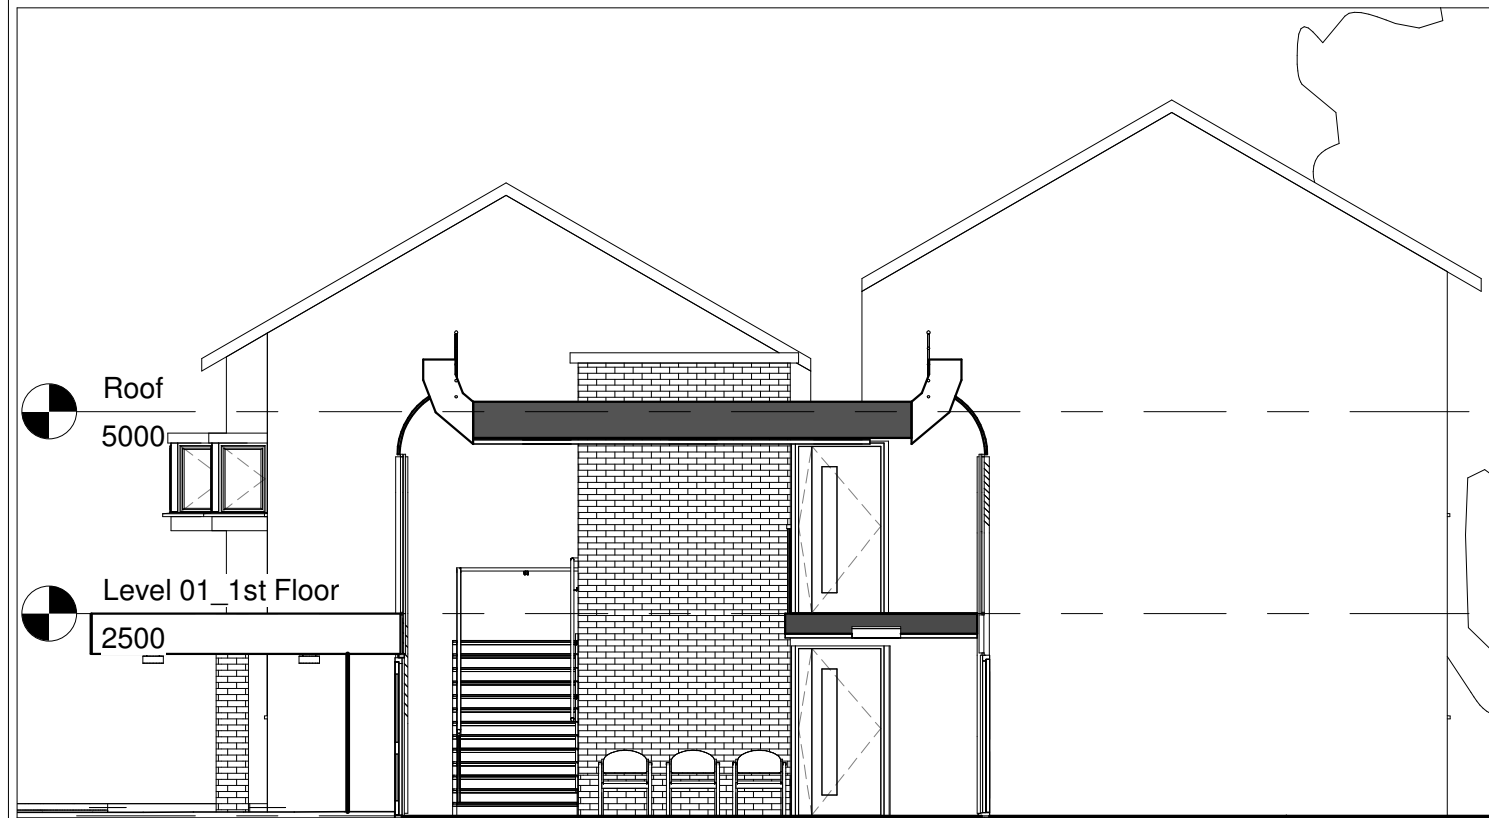

1 Section X-X
unscaled

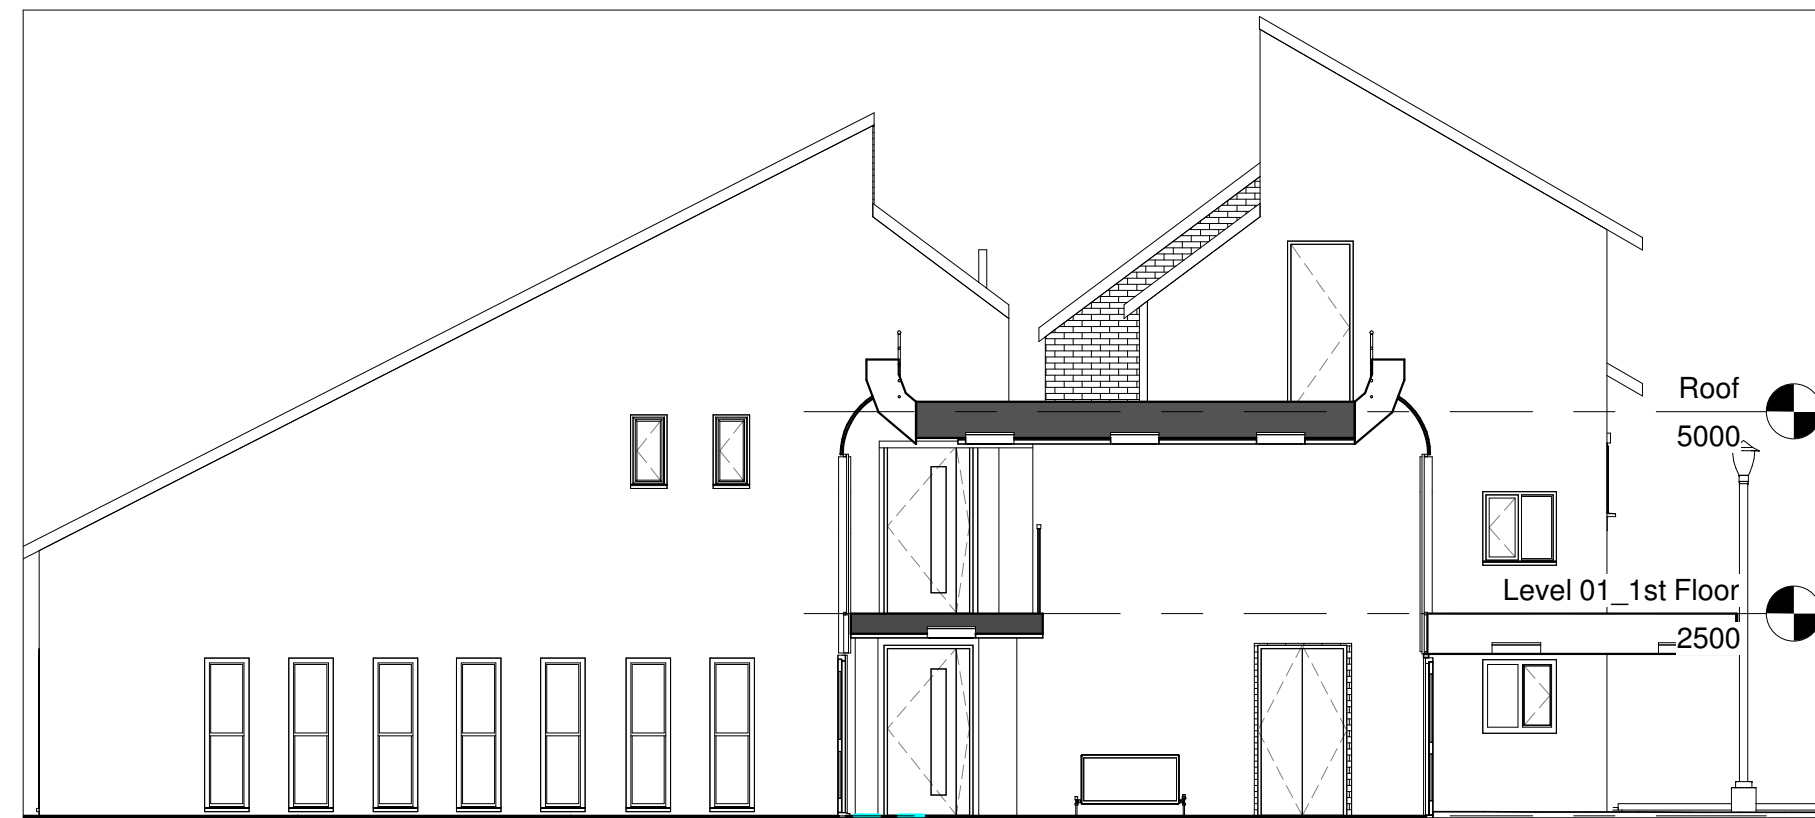

3 Section Y-Y
unscaled

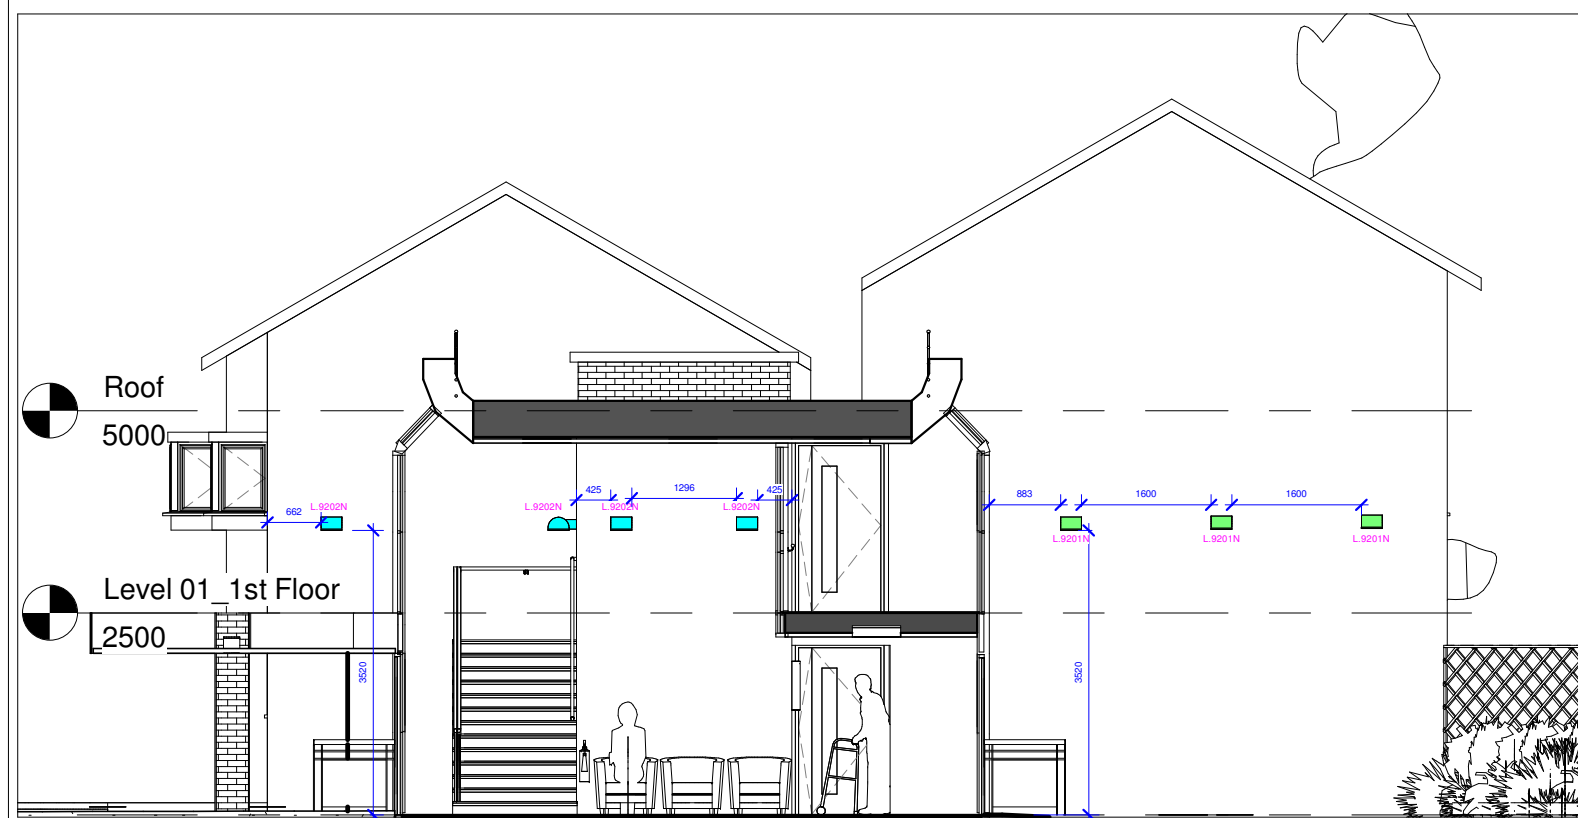

2 Section X-X
unscaled




4 Section Y-Y
unscaled

NOTES:

For lighting specifications consult documents:
Simes Lighting_L9201N & Simes Lighting_L9202N.

L.9202N
Minilook applique 220mm
double emission.

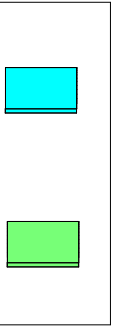

L.9201N
Minilook applique 220mm
single emission.



Directorate of Housing Leisure &
Property Services
Broxtowe Borough Council
Foster Avenue, Beeston
Nottingham
NG9 1AB
Tel: 0115 917 7777
email: env@broxtowe.gov.uk

PROJECT:
Richmond Court Refurbishment

TITLE:
Lighting_Sectional Elevations

SCALE: As indicated Date: 21/11/2016

Drawn By: MR Checked By: CDM Checked by:

DWG No: CW16.008.08