


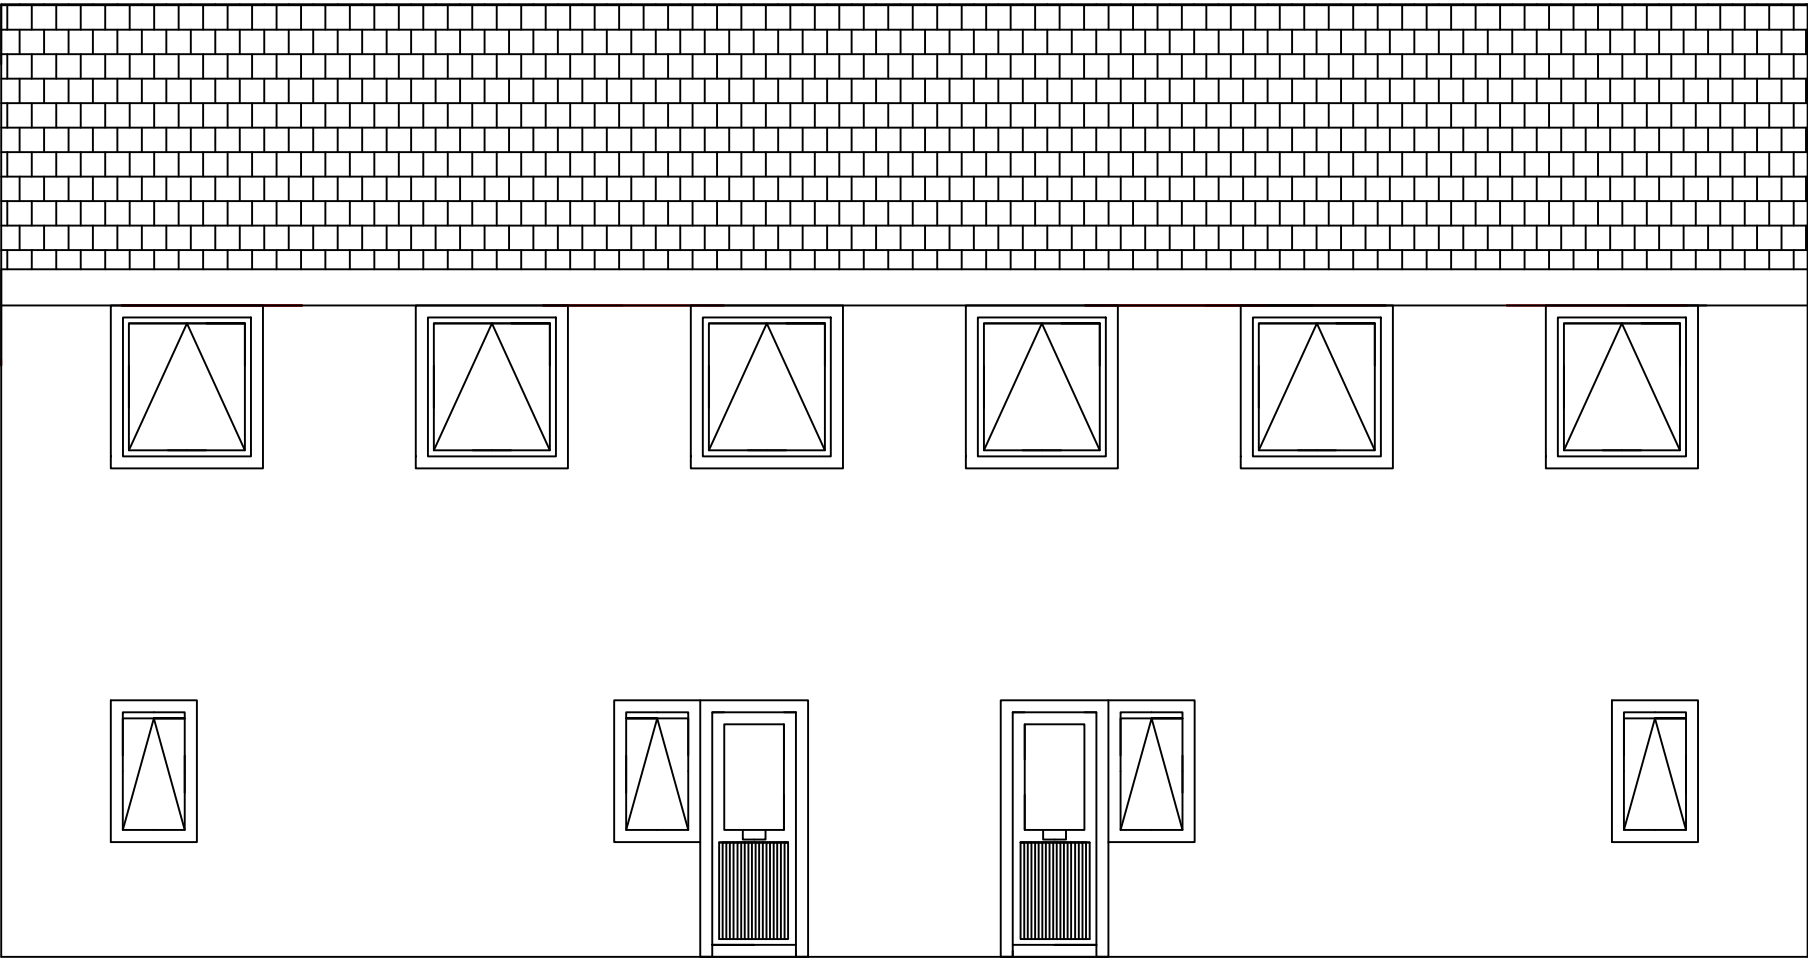

Currie & Brown

Poseidon House, Neptune Park,
Maxwell Road, Plymouth, PL4 0SN
United Kingdom

Tel: 01752 273473 , Fax: 01752 257755, www.curriebrown.com



Client

**Council of the Isles
of Scilly**

Title

**Sally Port Windows
32-34 Rear Elevation**

Project

**4101280-100
Sally Port - Window Replacement**

Date

28/11/19

Drawn

AH

Scale

n/a

Checked

TH

Drwg Ref

Tender 29/11/19

Rev