



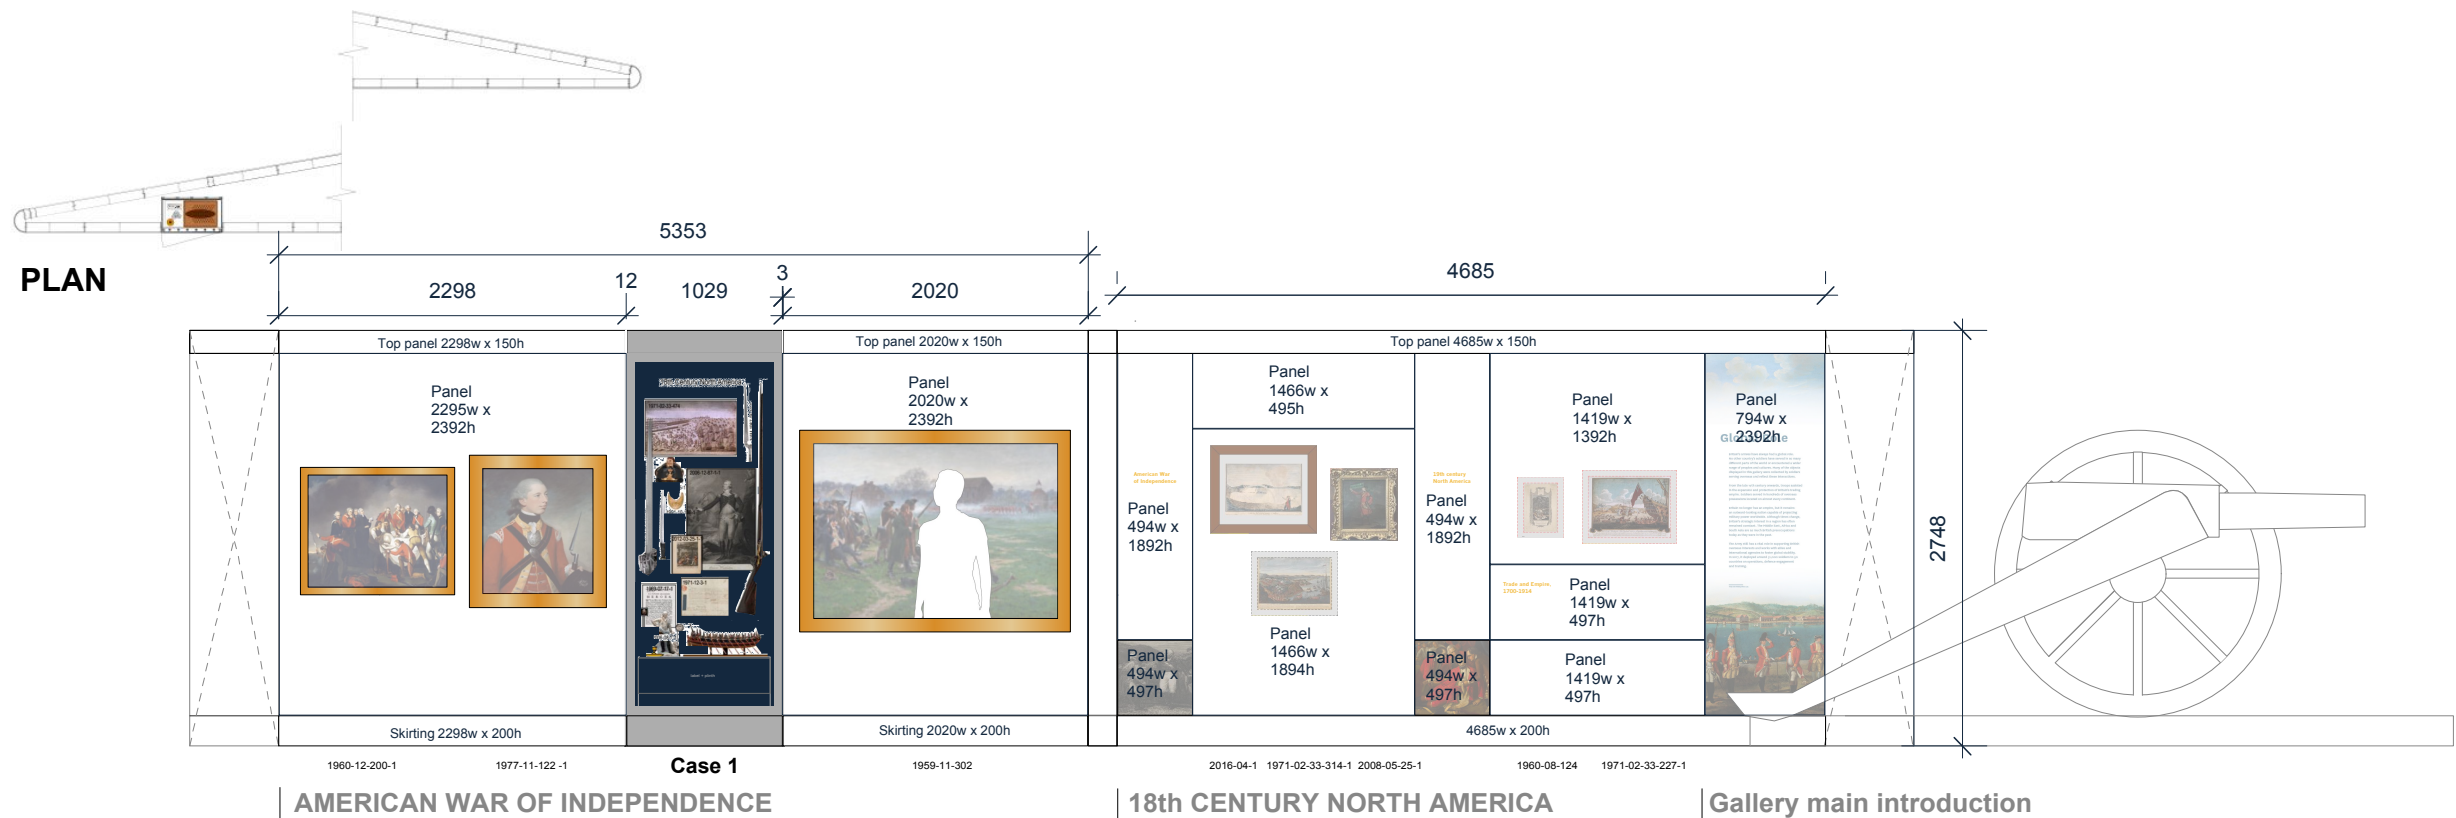

ELEVATION 1

NOTE: ON 'BOOMERANG' WALL ELEVATION 1
EXISTING WALL REFACED WITH PAINTED + GRAPHIC WALLS
STEEL TRIM DETAIL BETWEEN PANELS - see 'typical panel details drawing'

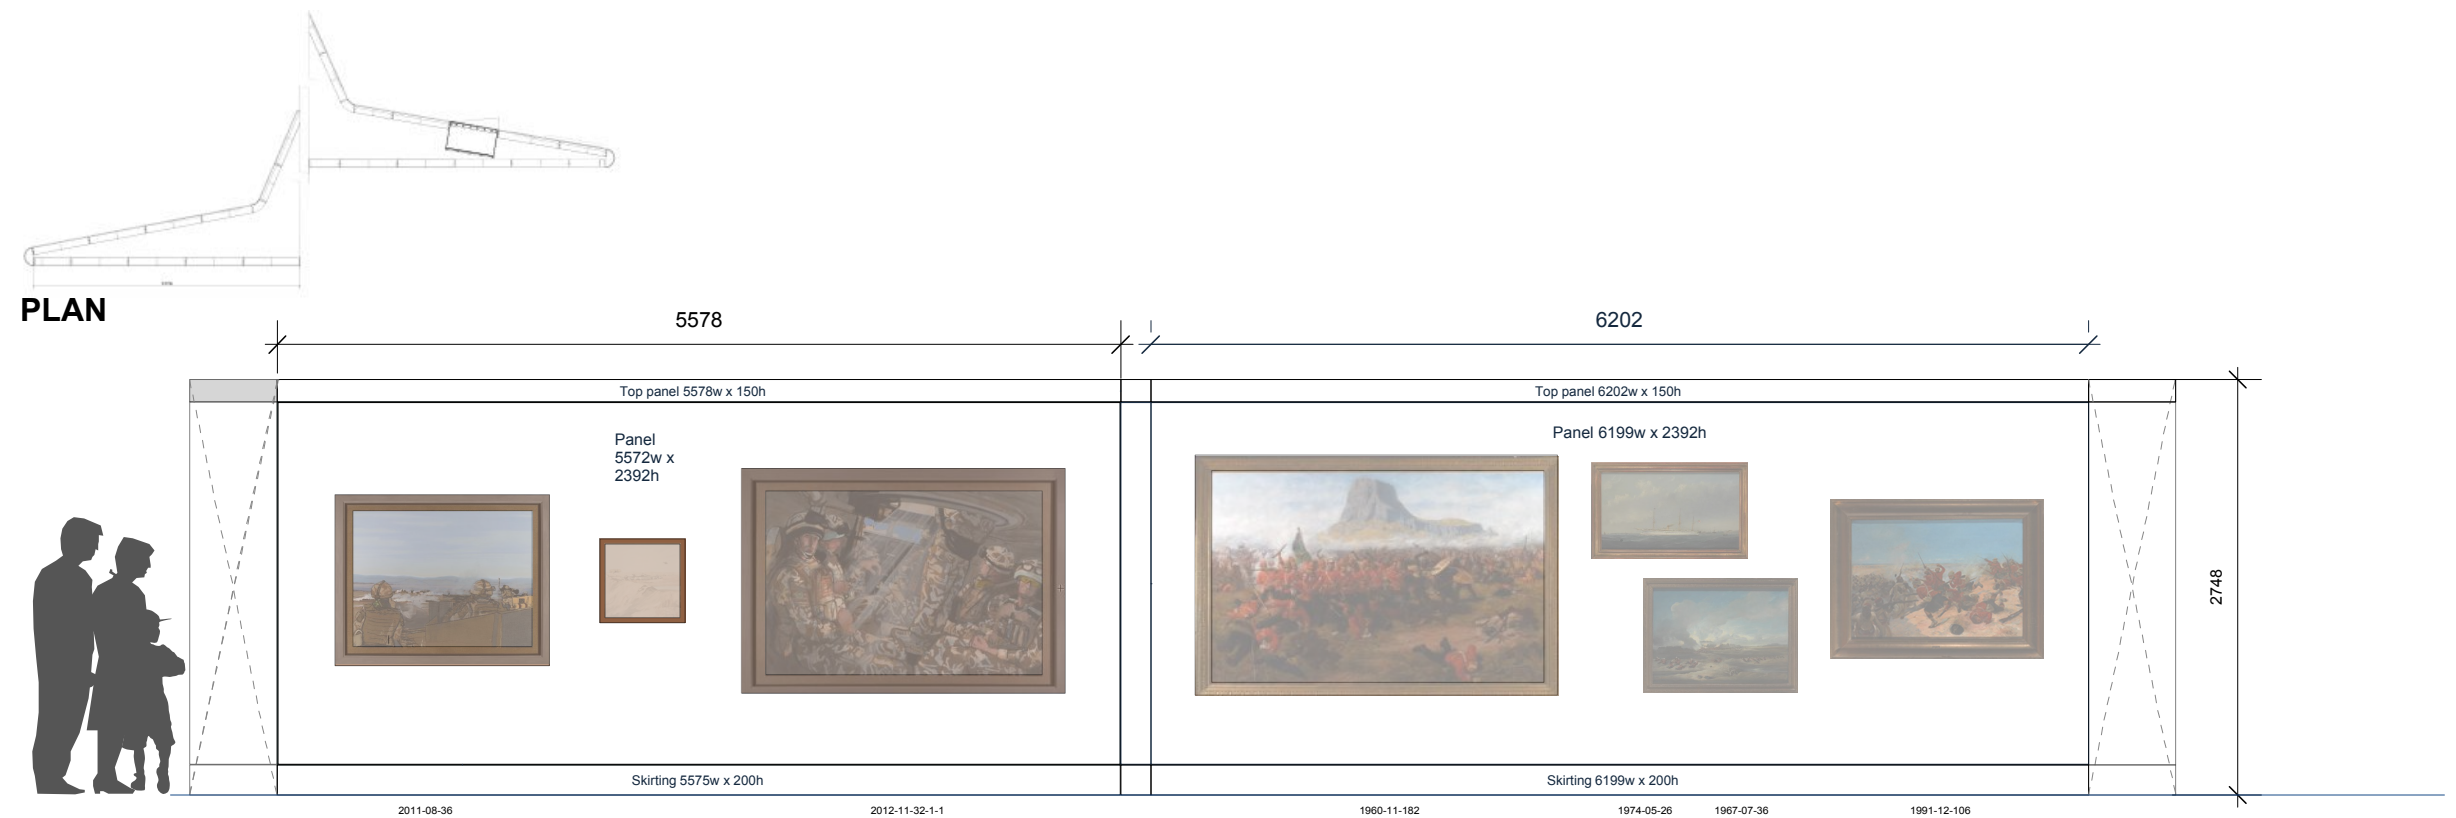

ELEVATION 2

NOTE: ON 'BOOMERANG' WALL ELEVATION 2
EXISTING WALL SURFACES RETAINED, REPAIRED + REPAINTED

Rev A 23.11.21 Paintings moved.
Rev B 24.11.21 Intro image changed
Rev C 26.11.21 Dims added
Rev D 1.12.21 Panel dims revised
Rev E 12.1.22 Notes added re wall panels

PANEL SIZES Elevs 1+2
TRADE AND EMPIRE