




Proposed industrial unit plan 1:200 @ A2

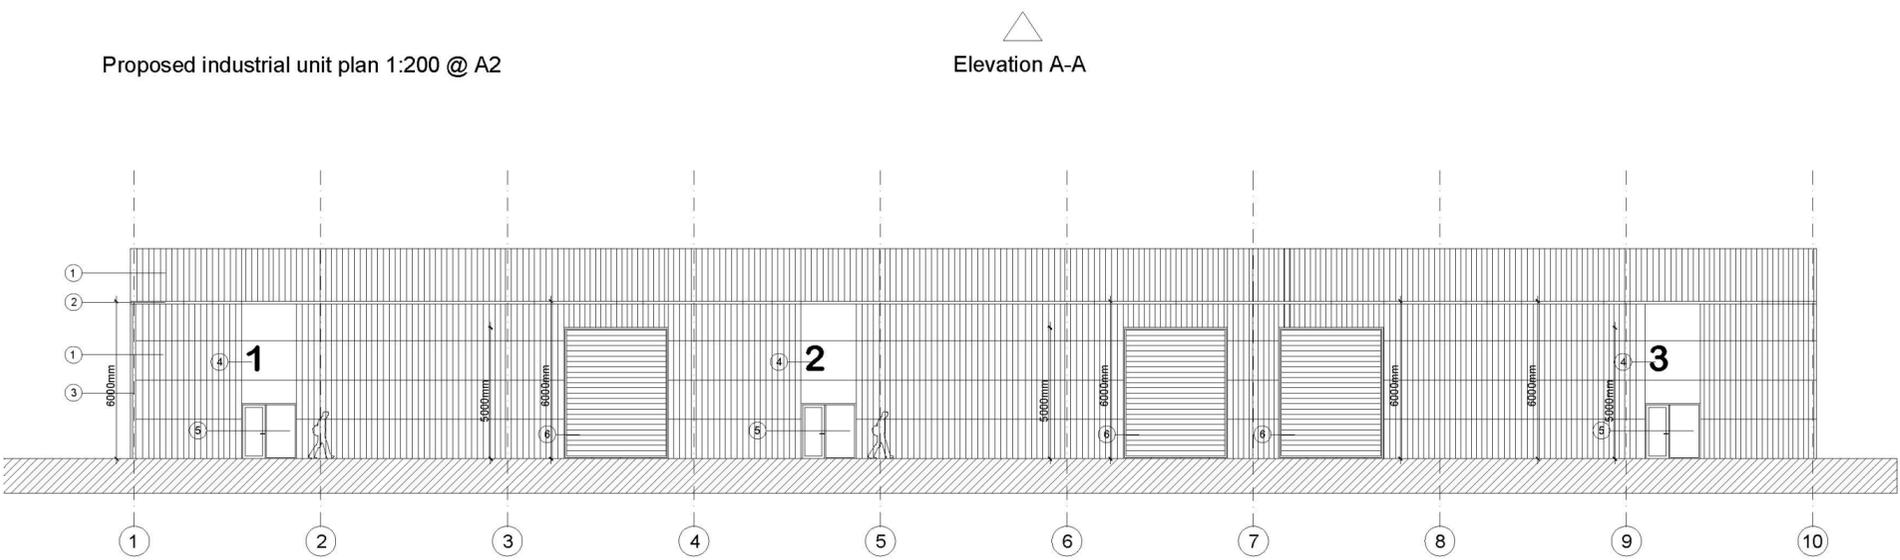


Proposed elevation A-A 1:200 @ A2

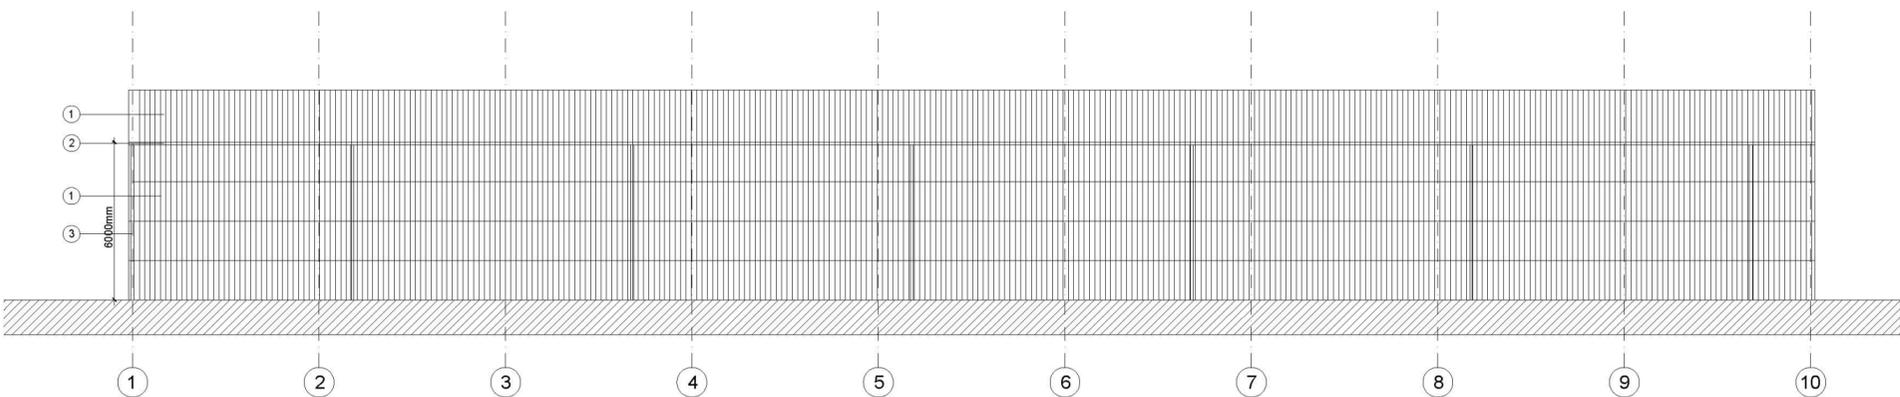

Proposed elevation B-B 1:200 @ A2

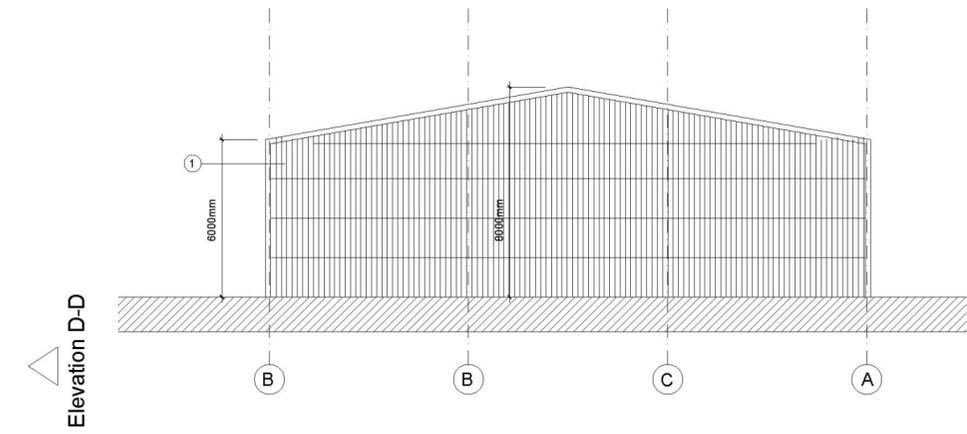

Proposed elevation C-C 1:200 @ A2

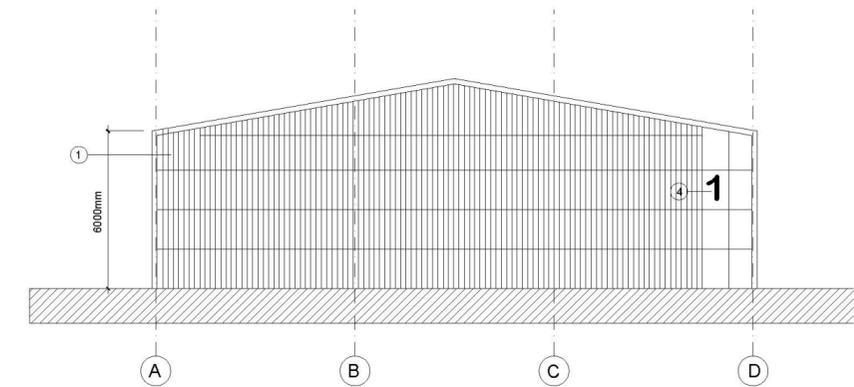

Proposed elevation D-D 1:200 @ A2

KEY

- ① Kingspan Trapazoid roof / wall 1000 composite metal panel
- ② PPC aluminium gutter
- ③ PPC aluminium downpipe
- ④ Feature metal signage
- ⑤ PPC aluminium door and glazed side screen
- ⑥ metal sectional shutter door
- ⑦ metal personnel door

Rev : C Planning Issue 20.03.17	
Rev : B cladding detail added 07.02.17	
Rev : A updated to PM comments 27.01.17	
CLIENT: Fortis Living	
PROJECT: Industrial units	
DWG TITLE: Proposed elevations	
DATE:	19.01.17
DRAWN BY:	ML
SCALE:	1:200
JOB NO:	1632
DWG NO:	40
<small>Dimensions shown must be checked on site prior to manufacture by contractor. Drawing is not to be scaled from. Any discrepancy should be reported immediately to the designer. This drawing is not to be copied or disclosed to any third party without the consent of</small>	

LUCAS ARCHITECTS