



EASTERN LONGITUDINAL ELEVATION VIEWED FROM OUTSIDE AGP

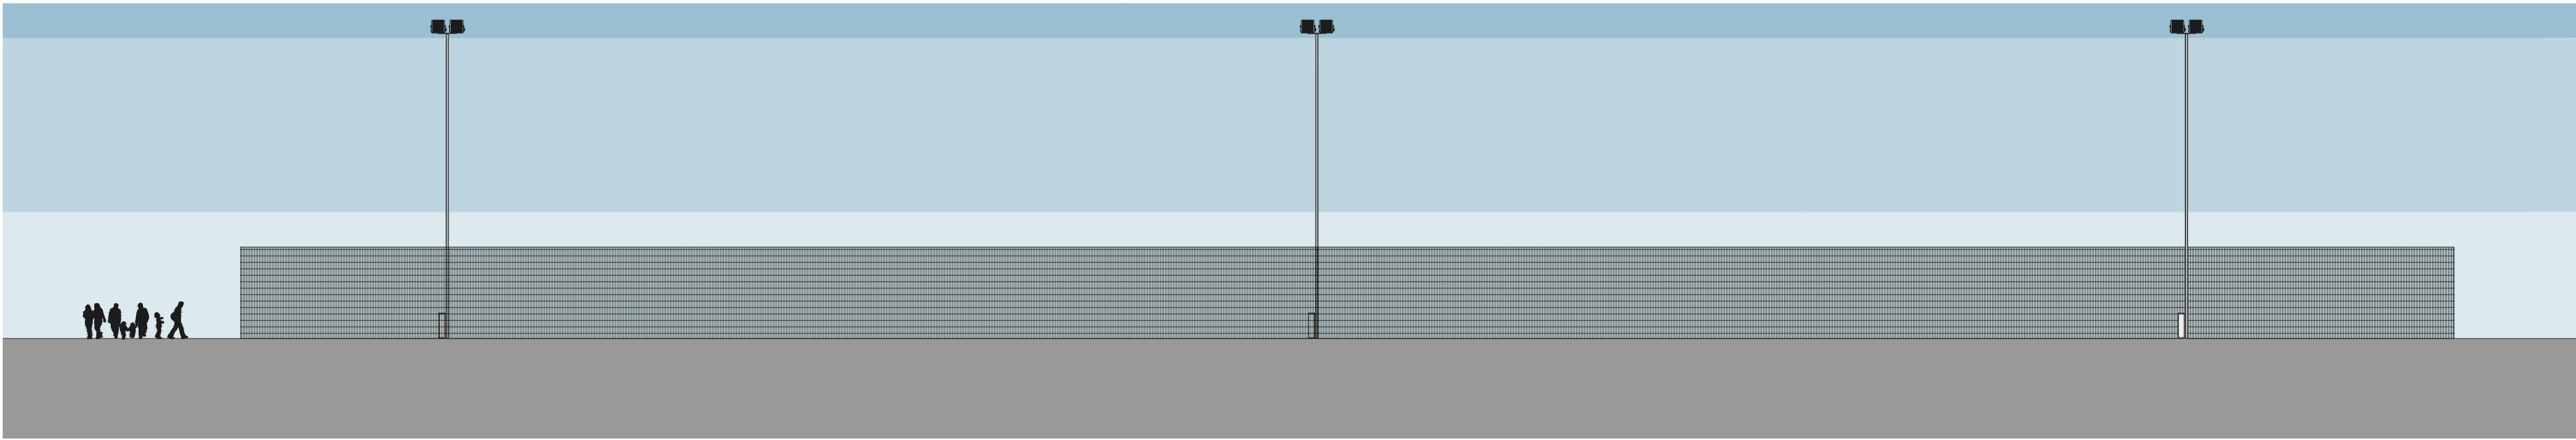


WESTERN LONGITUDINAL ELEVATION VIEWED FROM OUTSIDE AGP

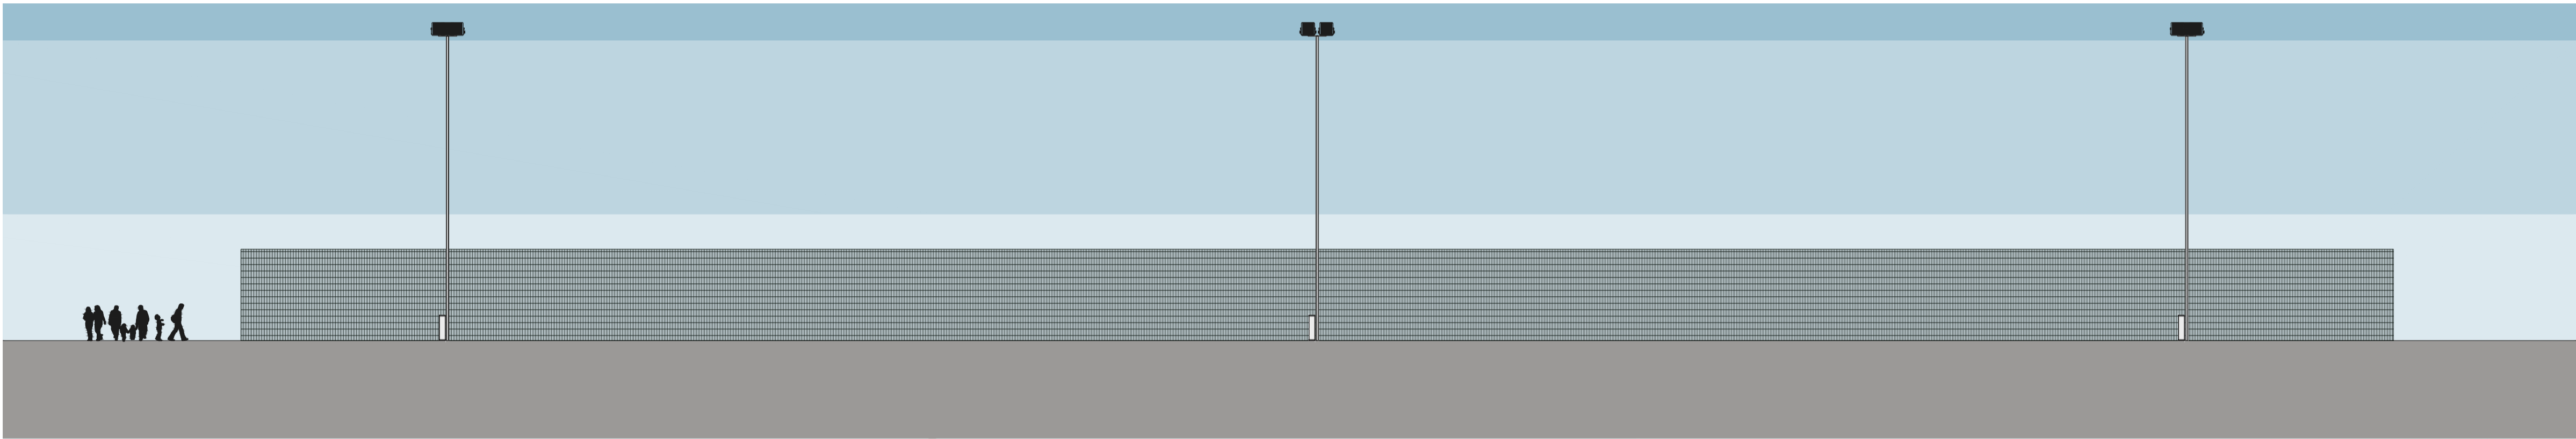

SOUTHERN LATERAL ELEVATION VIEWED FROM OUTSIDE AGP



NORTHERN LATERAL ELEVATION VIEWED FROM OUTSIDE AGP

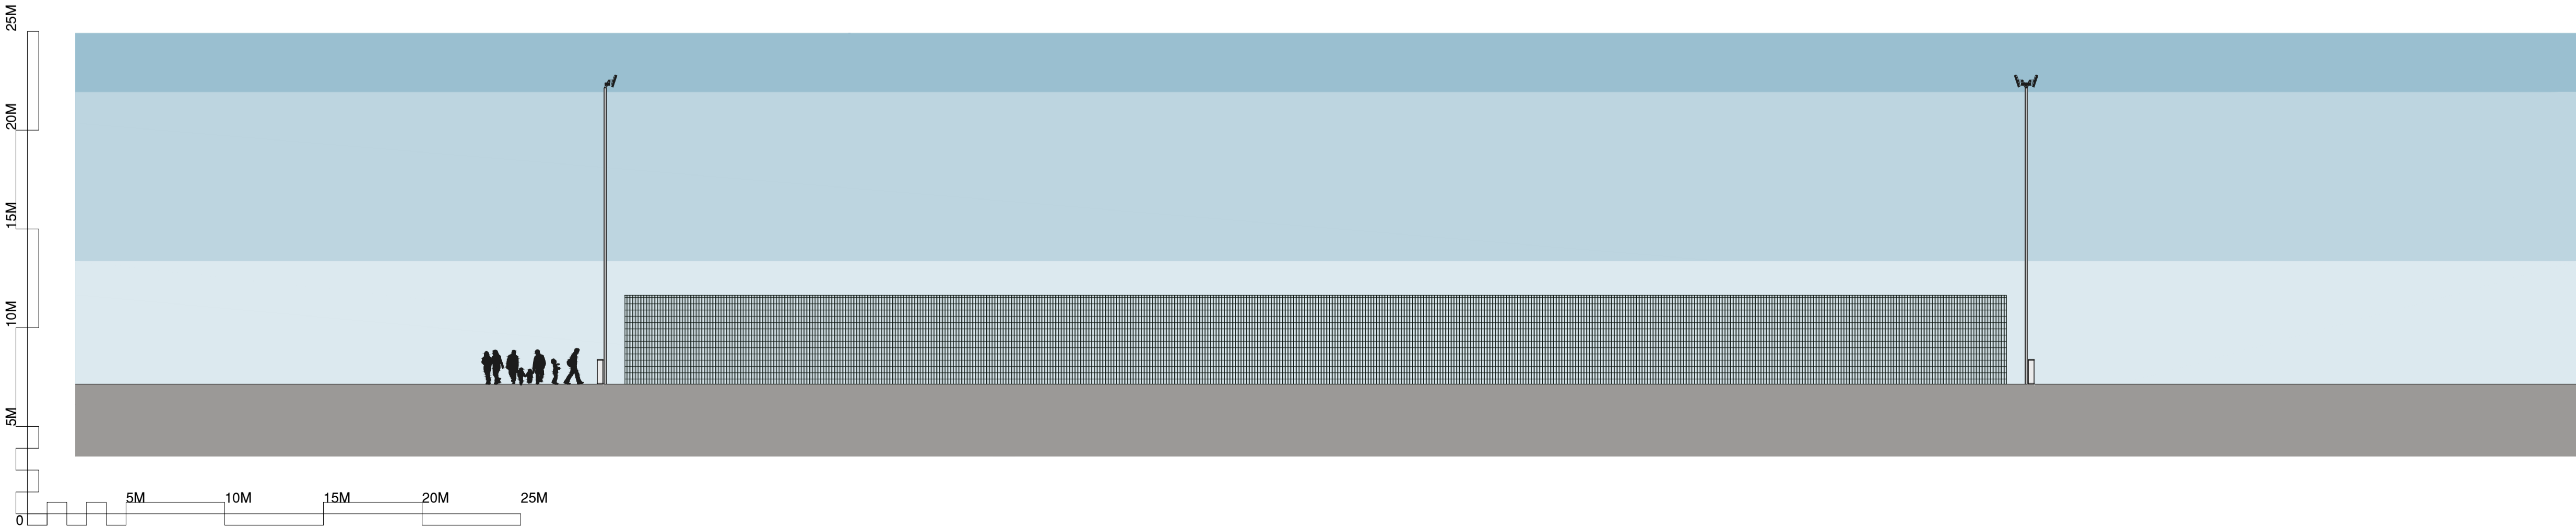

DO NOT SCALE FROM THIS DRAWING
CHECK ALL DIMENSIONS PRIOR TO COMMENCEMENT OF WORK
NO GUARANTEE CAN BE GIVEN THAT ALL SERVICES HAVE BEEN SHOWN ON THE DRAWING
NO GUARANTEE CAN BE GIVEN TO THE ACCURACY AND COMPLETENESS OF ANY SERVICE PROVIDER RECORD INFORMATION SHOWN IN THIS DRAWING AND NO LIABILITY WILL BE ACCEPTED FOR ANY LOSSES THAT ARISE DUE TO A LACK OF ACCURACY IN ANY SERVICE PROVIDER'S RECORD INFORMATION
RELEVANT SERVICE DRAWINGS SHOULD BE OBTAINED FROM APPROPRIATE SERVICE PROVIDERS AND USED IN CONJUNCTION WITH THIS DRAWING
REFERENCE SHOULD ALSO BE MADE TO HISTORICAL PLANS AND AS BUILT DRAWINGS
THIS DRAWING IS COPYRIGHT TO LABOSPORT LTD

4.50M HIGH OPEN STEEL MESH BALL STOP FENCING AND ENTRANCE GATES AROUND THE ENTIRE PITCH PERIMETER ENCLOSING ARTIFICIAL GRASS PITCH (AGP) FINISHED TO POLYESTER POWDER COATED RAL6005 DARK GREEN

3.0M HIGH MAINTENANCE / EMERGENCY GATED ENTRANCE FINISHED TO POLYESTER POWDER COATED RAL6005 DARK GREEN


3.0M HIGH PEDESTRIAN GATED ENTRANCE FINISHED TO POLYESTER POWDER COATED RAL6005 DARK GREEN

1.20M TO 2.0M HIGH OPEN STEEL MESH PITCH PERIMETER BARRIER AND ENTRANCE GATES INTERNALLY WITHIN THE AGP ENCLOSURE TO SEGREGATE ARTIFICIAL GRASS FIELD OF PLAY FROM ADJOINING HARD STANDING AREA FINISHED TO POLYESTER POWDER COATED RAL6005 DARK GREEN

15M HIGH FLOODLIGHT SYSTEM COMPRISING SIX (6NO.) MASTS MOUNTED WITH TWELVE (12NO.) LED LUMINAIRES FINISHED RAW ALUMINIUM TO A 2NO. / 2NO. / 2NO. ARRANGEMENT TO LONGITUDINAL SIDES OF AGP (PLUS 4NO. EXTRA LED LUMINAIRES AIMED OVER THE ADJACENT RUGBY PITCHES) FINISHED WITH SECTIONAL OCTAGONAL BASE-HINGE STEEL MASTS FINISHED GALVANISED (Z275) SELF-COLOURED

2.59M HIGH MAINTENANCE / SPORTS EQUIPMENT STORE COMPRISING HIGH-TENSILE RUST INHIBITING CORTEN STEEL FINISHED POLYESTER POWDER COATED RAL6005 DARK GREEN

BALL STOP FENCING AND PITCH BARRIERS COMPRISING STEEL OPEN MESH FENCING WITH 200X50MM APERTURE AND 66X50MM APERTURE REBOUND SECTION (NOT TO SCALE)

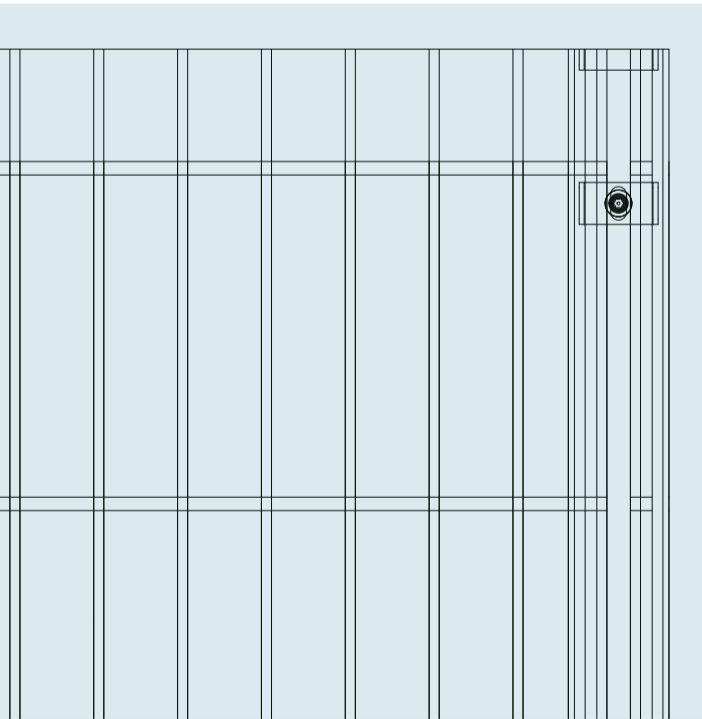

LEGEND / KEY



Labosport Ltd
Unit 3, Aerial Way, Huccall, Nottinghamshire, NG15 6DW
+44 (0)115 968 1998
www.labosport.com
info@labosport.co.uk

AUTHOR TROWBRIDGE TOWN COUNCIL

CLIENT DORIC PARK
ARTIFICIAL GRASS PITCH (AGP)

PROJECT AGP ELEVATIONS

DRAWING		
PLANNING	TB	01
DATE	18-01-08	17-11-19
PROJECT	A1	18-0108 BM25583 0346 05
PAPER SIZE	A1	SCALE 1:200