

 First Floor Al


 Base Created By:
 Catherine Tomilinson

 Date Created:
 24th June 2009

 Created from Architects File:
 2784(20)002 – C06.dwg

 Robust:
 Kotest

4		6		
			Rooflight	
			Rooflight	
		REFER TO COLORADO SPORTS DRAWING REF OL23MF016X2OSF FOR FURTHER INFORMATION		
	C/013	3 COMPARTMENT TRUNKING —RISING TO DB F & TV DISTRIBUTION EQUIPMENT SB		
B FB 08 FB 09 FB 09 FB 09 FB 09 FB 09 FB 09 FB 08 FB 08 FB 08 FB 09 FB 0		DBF/4L2 DBF/5L1	LOCK	DBF/4L3 Wheekhoir Lift Wheekhoir Lift Wheekhoir Lift DBF/4L3 MOLE
DBF/10L3 FAN COIL UNITS	CABINET C DBF/8L DBF/7L DBF/7L DBF/8L CCL CLTDBF/2L1 DBF/8L CCL CLTDBF/2L1 DBF/8L CCL CCL FB FB 18 DBF/AL2L2 DBF/10L3 DBF/10L3 DBF/ CCL CCL CCL FB FB 18 DBF/12L2 DBF/12L2 DBF/10L3 DBF/ CCL CCL CCL CCL CCL CCL CCL CC	TV DBF/4L2 UNITS UNITS UNITS UNITS	COLOT FAN COIL FAN COIL UNITS UNITS UNITS AND ASSOCIATED TO BE FLUSH TO ALL DBF/4L2	er DBF/3L3 HD HD DBF/2L3
	5			

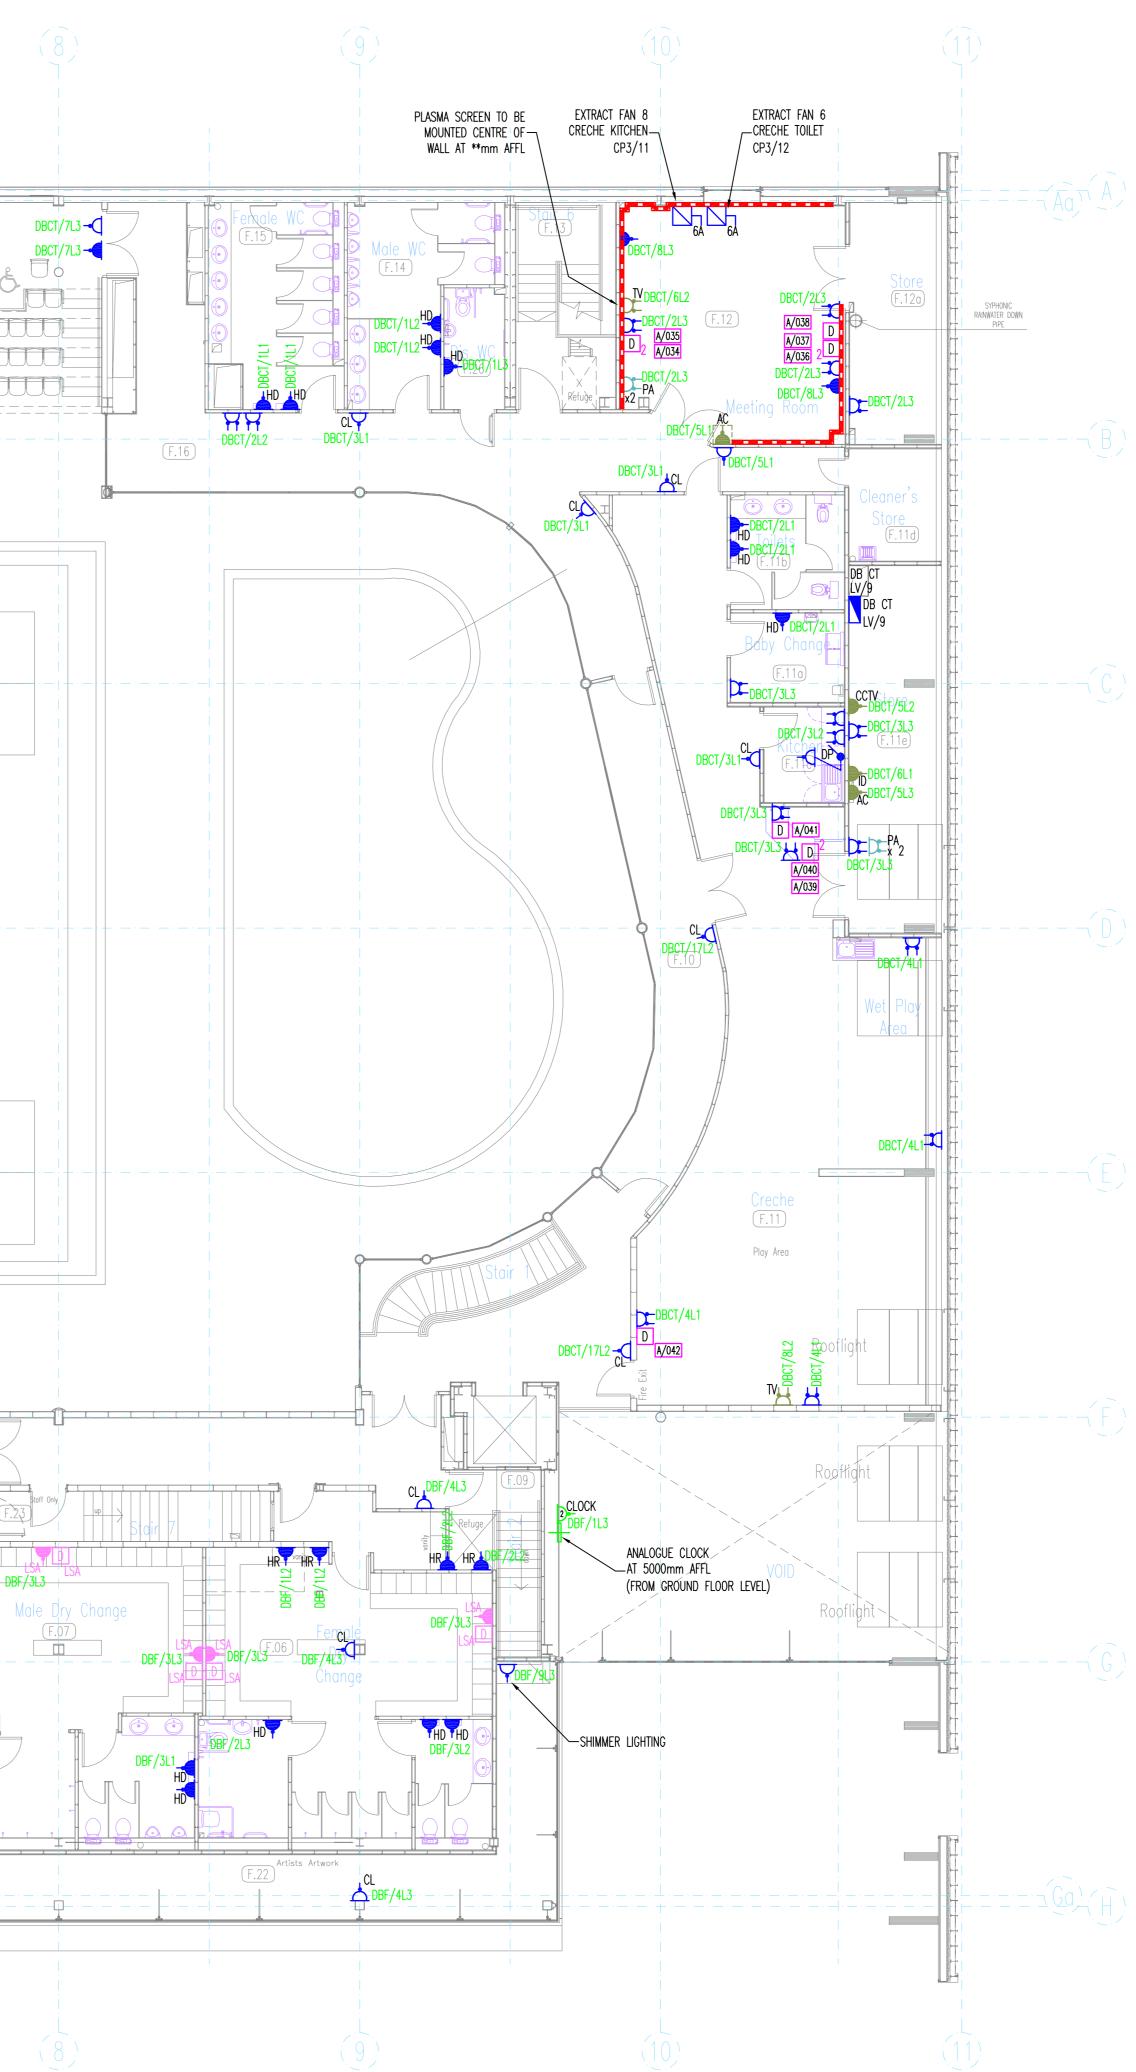

	<u>LEGEND</u>	This drawing is the property of Derry Building Services Limited. Copyright is reserved by them and the drawing is issued on the condition that it is not copied, reproduced, retained or disclosed to any unauthorised person, either wholly or in part without the consent in writing of Derry
▲	16A 1Ø IP44 BSEN 60309-2 SOCKET OUTLET	Building Services Ltd.
	SWITCHED FUSED CONNECTION UNIT	Borough Council A R C H I T IN TERIOTR SES
H	TWIN 13A SWITCHED SOCKET OUTLET	White
HPA	TWIN 13A SWITCHED SOCKET OUTLET FOR PA/MUSIC SYSTEM	WILLMOTT DIXON CONSTRUCTION
4	SINGLE 13A SWITCHED SOCKET OUTLET	Consulting Notes:
	IP54 RATED TWIN SWITCHED SOCKET OUTLET LABELLED "POOL LANE TIMING"	 DO NOT SCALE THIS DRAWING. DO NOT ALTER BY HAND. THIS DRAWING IS TO BE READ IN CONJUNCTION W
	CLEANERS SINGLE 13A SOCKET OUTLET	ALL OTHER RELEVANT DRAWINGS AND SPECIFICA 4. ALL DIMENSIONS ARE IN MILLIMETRES UNLESS ST OTHERWISE.
	CLEANERS SINGLE SOCKET OUTLET POOLSIDE & WETCHANGE AREAS ONLY	
₩	TV TWIN 13A SOCKET OUTLET MOUNTED AT HIGH LEVEL	
D	SINGLE RJ45 VOICE/DATA OUTLET BOX CAT5E P= PAYPHONE 2= TWIN DATA	
C/***	DATA IDENTIFICATION NUMBER	
<u>ک</u>	DOUBLE POLE SWITCH ABOVE WORK TOP OPERATING SINGLE UNSWITCHED SOCKET OUTLET BELOW WORKTOP	
📥 ^{CD}	SWITCHED FUSED CONNECTION UNIT COSTUME DRYERS MOUNTED 150mm BELOW CEILING TO FLEX OUTLET BEHIND UNIT	
<u>⊢</u> HR	SWITCHED FUSED CONNECTION UNIT HAIR DRYERS MOUNTED AT 150mm BELOW CEILING TO FLEX OUTLET BEHIND UNIT	
📥 ^{HD}	SWITCHED FUSED CONNECTION UNIT HAND DRYERS MOUNTED AT 150mm BELOW CEILING TO FLEX OUTLET BEHIND UNIT	
📥 DA	SWITCHED FUSED CONNECTION UNIT DISABLED ALARM SUPPLY	
	Switched Fused Connection Unit Induction Loop	
FA	UNSWITCHED FUSED CONNECTION UNIT FIRE ALARM	
DC	SWITCHED FUSED CONNECTION UNIT DOME CAMERA	
AC	UNSWITCHED FUSED CONNECTION UNIT ACCESS CONTROL	
∐ D	UNSWITCHED FUSED CONNECTION UNIT INTRUDER DETECTION & ALARM	
BS	SWITCHED FUSED CONNECTION UNIT BEAM SET	
WP	SWITCHED FUSED CONNECTION UNIT IP65 RATED	
RA	SWITCHED FUSED CONNECTION UNIT REFUGE ALARM	
DD	SWITCHED FUSED CONNECTION UNIT DROWN DETECTION	
A	SWITCHED FUSED CONNECTION UNIT	
<u>↓</u> DH	Switched Fused Connection Unit Disabled Hoist	
DATA	SWITCHED FUSED CONNECTION UNIT DATA CABLING SUPPLY	
	Switched Fused Connection Unit CCTV	
CLOCK	2A CLOCK CONNECTION PLATE (FINAL LOCATIONS T.B.C.)	
	DENOTES ITEM MOUNTED IN CEILING VOID METAL CLAD RANGE	
FB	FLOOR OUTLET BOX TO INCLUDE - 1 x TWIN 13A SOCKET OUTLET	
JB	A WAY/TEE JUNCTION BOX	
SC	SHOT CLOCK CONNECTION POINT IP65 RATED	
SB	SCORE BOARD CONNECTION POINT IP65 RATED	
WLP-D	WLP-D 300 x 300 x 150mm DEEP BOX FOR POOL LANE TIMING EQUIPMENT BY OTHERS	
	DISTRIBUTION BOARD	
СР	CONTROL PANEL (OUTGOING WIRING BY OTHERS)	
\square	ISOLATOR SINGLE PHASE	
	ISOLATOR DOUBLE PHASE	
	ISOLATOR 3 PHASE	
	3 COMPARTMENT DADO TRUNKING	As Inst. As Installed Issue. CAT Rev: Amendments By
	UNDER FLOOR 3 COMPARTMENT TRUNKING	Drawing Status: As Installed N/A
LSA	SWITCHED FUSED CONNECTION UNIT LSA ACCESS CONTROL	derry
LSA	TWIN 13A SWITCHED SOCKET OUTLET FOR LSA EQUIPMENT	BUILDING SERVICES Established Since 1734 Sam Derry House, London Road
D	data point for LSA equipment	London Road, NEWARK, NOTTS, NG24 1JP Tel: 01636 614300 Fax: 01636 605387 Email: design@derry-bs.co.uk
		Particul Inspection Count for Bectrical Installation Contracting Bis 50 1001 APPRIVED CONTRACTOR Bis 50 1001 APPRIVED CONTRACTOR Discussion The Electrical Contractors' Association
	GHTS SEE SCHEDULE REF:- 106-E-051 REV 0	Project: Corby East Midlands International Swimming Pool

