



EXISTING SECTION E-E

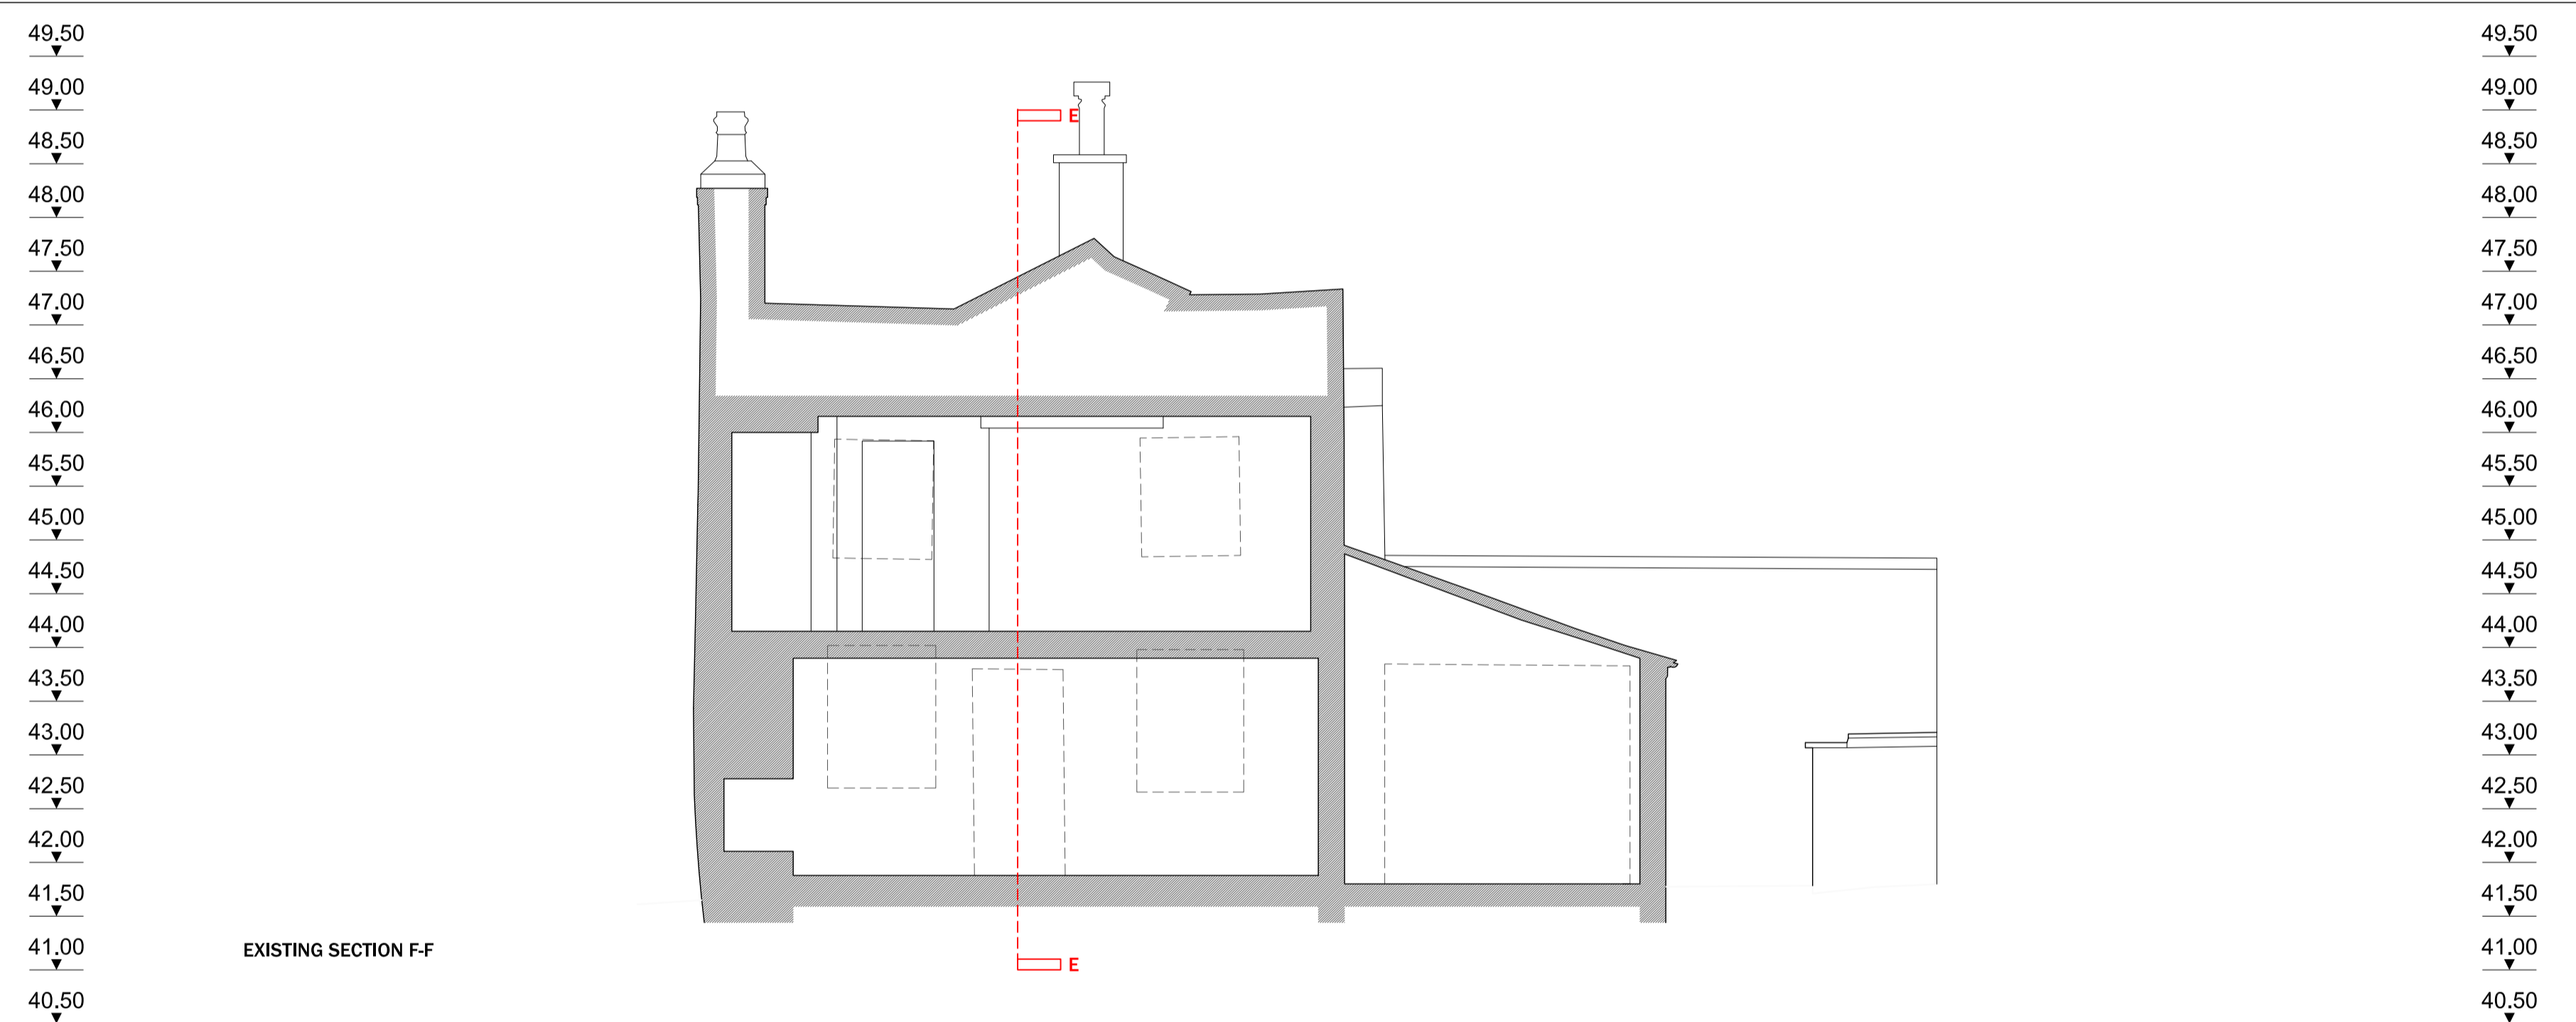

EXISTING SECTION F-F

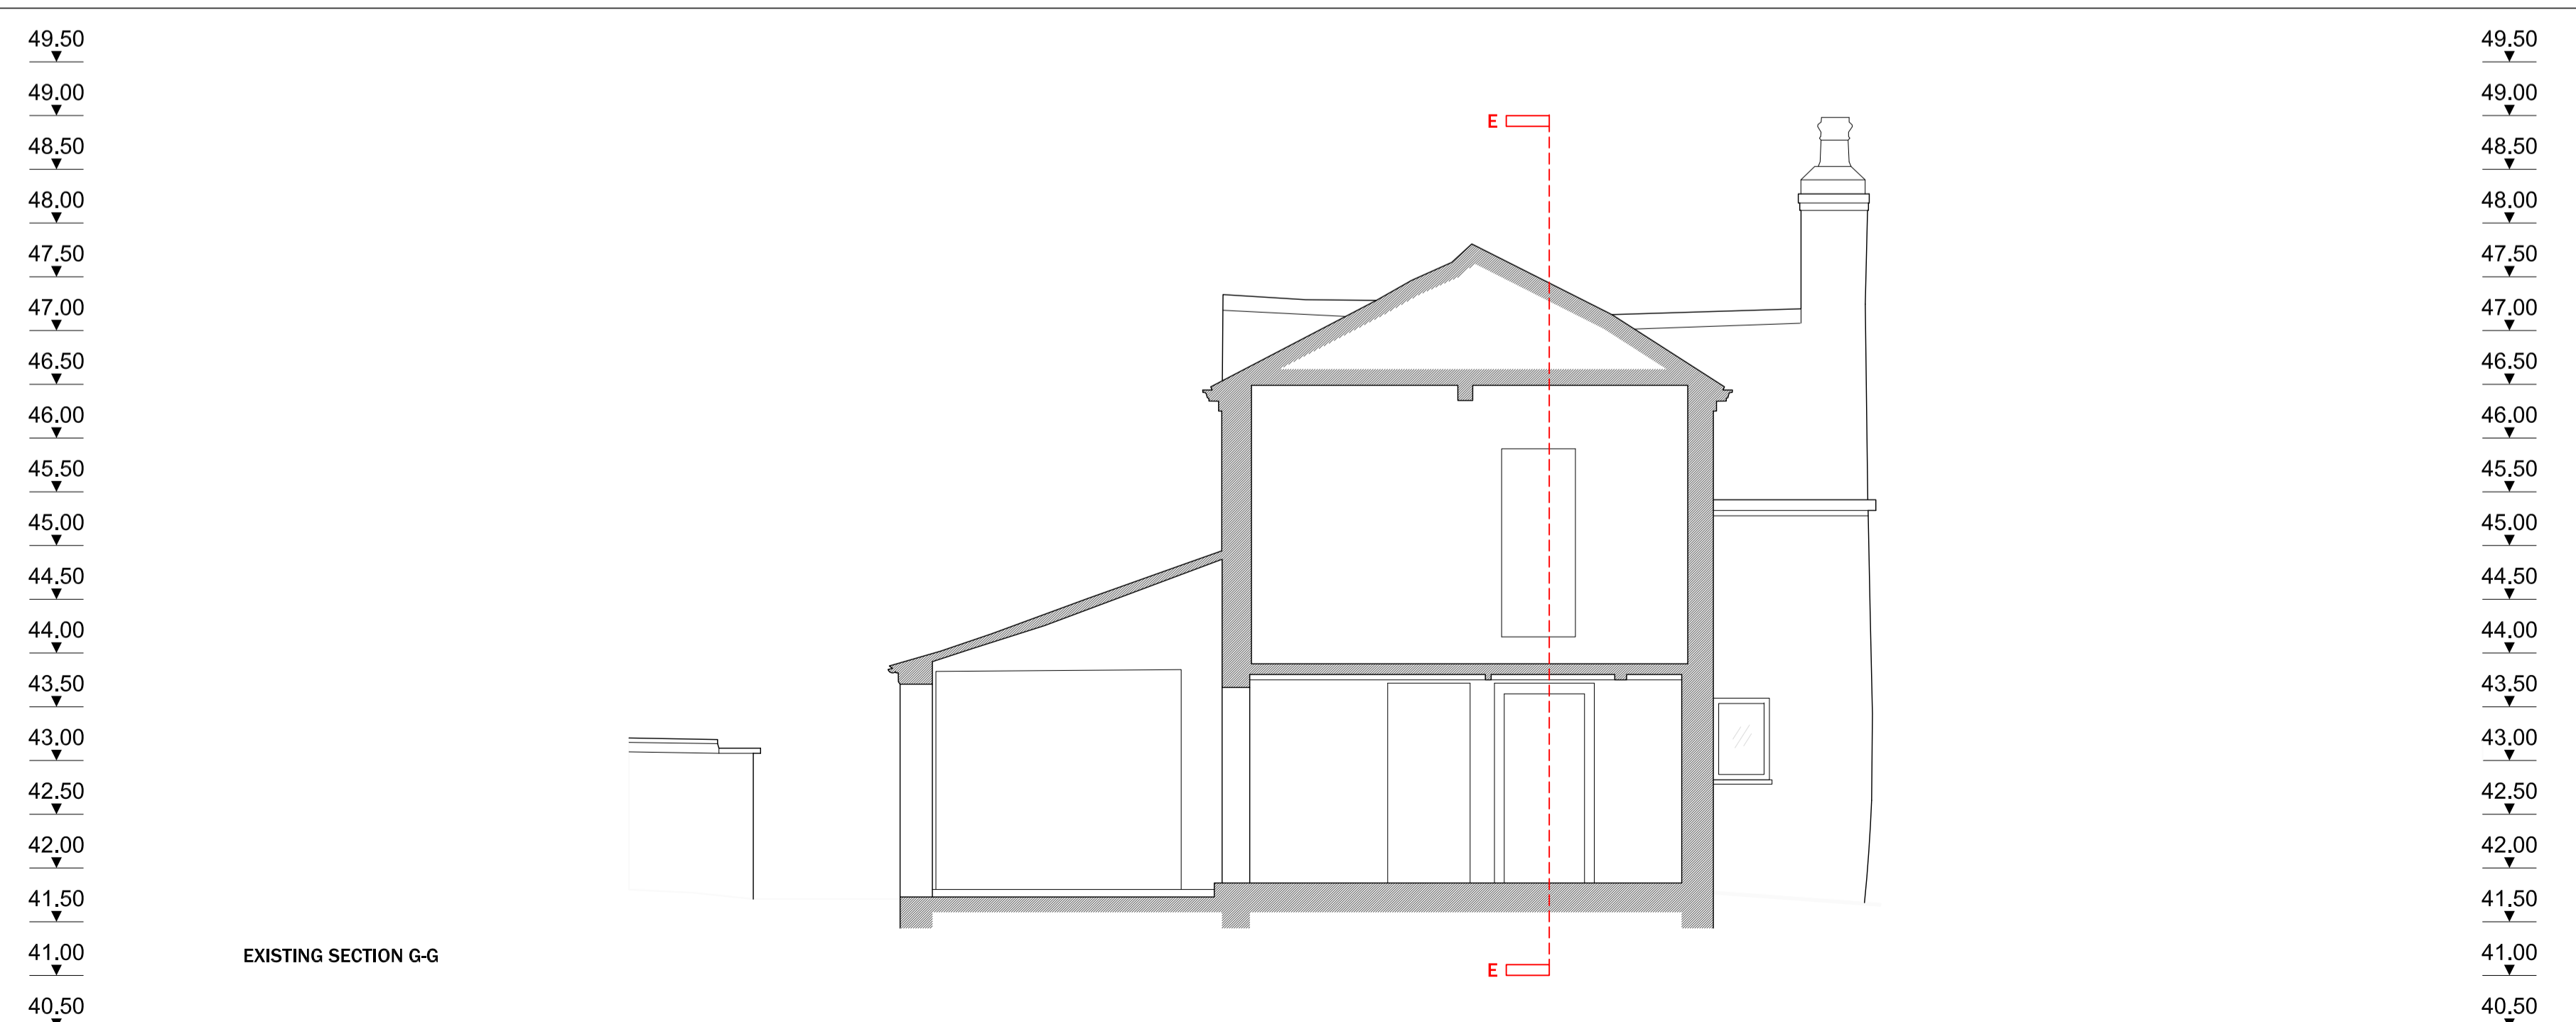

EXISTING SECTION G-G

revision	date	description
-	-	-

notes Use only written dimensions. All areas are indicative. Contractor to check measurements on site prior to commencement. Notify the Architect of any discrepancies.
 This drawing must only be used for the purpose for which it has been supplied.
 Do not scale this drawing.

MgMaStudio/
architecture

Client: Broughton-in-Amounderness Parish Council
 Project: Community Hub, Toll Bar Cottage, 476 Garstang Road, Broughton PR3 5JB
 Drawing: Existing Sections E-E, F-F, & G-G
 Scale: 1:50 @ A1
 Date: 26.06.2019
 Revision: -
 No: 8-025_005

