


FOR ST MARKS RAB TO COLLEGE RAB CHAMBER SETTING OUT, PLEASE USE CHAINAGES ONLY. NODE MARKER REFERENCE 3900A36/547 IS TO BE TAKEN AS CHAINAGE 0m.

LOCATION PLAN
Scale 1:50,000

IRONWORK SCHEDULE

REF	LOCATION	CHAINAGE	APPROX. CHAMBER SIZE	CHAMBER DEPTH	SURVEY COMMENTS	REF	LOCATION	CHAINAGE	APPROX. CHAMBER SIZE	CHAMBER DEPTH	SURVEY COMMENTS	REF	LOCATION	CHAINAGE	APPROX. CHAMBER SIZE	CHAMBER DEPTH	SURVEY COMMENTS	REF	LOCATION	CHAINAGE	APPROX. CHAMBER SIZE	CHAMBER DEPTH	SURVEY COMMENTS	
G1	St Mark's RAB	Ch60m	450x450mm	Unknown	Drainage: Pre-survey of affected ironwork chamber covers as detailed on scheme survey drawings to establish the following: (i) Existing condition, (ii) Existing depth of brickwork above cover slab to underside of cover, and (iii) Condition of existing brickwork	MH10	College RAB to St Mark's RAB	Ch748m	600x600mm	Unknown	Drainage: Pre-survey of affected ironwork chamber covers as detailed on scheme survey drawings to establish the following: (i) Existing condition, (ii) Existing depth of brickwork above cover slab to underside of cover, and (iii) Condition of existing brickwork	G7	College RAB to St Mark's RAB	Ch106m	450x450mm	Unknown	Drainage: Pre-survey of affected ironwork chamber covers as detailed on scheme survey drawings to establish the following: (i) Existing condition, (ii) Existing depth of brickwork above cover slab to underside of cover, and (iii) Condition of existing brickwork	G18	Southampton Road	Ch500m	450x450mm	Unknown	Drainage: Pre-survey of affected ironwork chamber covers as detailed on scheme survey drawings to establish the following: (i) Existing condition, (ii) Existing depth of brickwork above cover slab to underside of cover, and (iii) Condition of existing brickwork	
G2	College RAB to St Mark's RAB	Ch1146m	450x450mm	Unknown		MH11	College RAB to St Mark's RAB	Ch700m	600x600mm	Unknown		MH20	St Mark's RAB to College RAB	Ch1116m	600x600mm	Unknown		G19	Southampton Road	Ch535m	450x450mm	Unknown		
MH1	College RAB to St Mark's RAB	Ch1096m	600x600mm	Unknown		MH12	College RAB to St Mark's RAB	Ch647m	600x600mm	Unknown		G8	College RAB	Ch158m	450x450mm	Unknown		MH22	Southampton Road	Ch618m	600x600mm	Unknown		
MH2	College RAB to St Mark's RAB	Ch1030m	600x600mm	Unknown		MH13	College RAB to St Mark's RAB	Ch559m	600x600mm	Unknown		G9	College RAB	Ch73m	450x450mm	Unknown		MH23	Southampton Road	Ch619m	600x600mm	Unknown		
MH3	College RAB to St Mark's RAB	Ch955m	600x600mm	Unknown		MH14	College RAB to St Mark's RAB	Ch549m	600x600mm	Unknown		G10	College RAB	Ch103m	450x450mm	Unknown		MH24	Southampton Road	Ch686m	600x600mm	Unknown		
MH4	College RAB to St Mark's RAB	Ch877m	600x600mm	Unknown		MH15	College RAB to St Mark's RAB	Ch488m	600x600mm	Unknown		G11	College RAB	Ch120m	450x450mm	Unknown		MH25	Southampton Road	Ch687m	600x600mm	Unknown		
MH5	College RAB to St Mark's RAB	Ch873m	600x600mm	Unknown		G4	St Mark's RAB to College RAB	Ch742m	450x450mm	Unknown		G12	College RAB	Ch128m	450x450mm	Unknown		MH26	Southampton Road	Ch688m	600x600mm	Unknown		
MH6	College RAB to St Mark's RAB	Ch866m	600x600mm	Unknown		MH16	College RAB to St Mark's RAB	Ch400m	600x600mm	Unknown		G13	Southampton Road	Ch25m	450x450mm	Unknown		G21	Southampton Road	Ch892m	450x450mm	Unknown		
MH7	College RAB to St Mark's RAB	Ch863m	600x600mm	Unknown		G5	College RAB to St Mark's RAB	Ch380m	450x450mm	Unknown		G14	Southampton Road	Ch156m	450x450mm	Unknown		G22	Southampton Road	Ch905m	450x450mm	Unknown		
G3	College RAB to St Mark's RAB	Ch796m	450x450mm	Unknown	MH17	College RAB to St Mark's RAB	Ch355m	600x600mm	Unknown	G15	Southampton Road	Ch170m	450x450mm	Unknown	G23	St Mark's RAB to College RAB	Ch1072m	450x450mm	Unknown					
MH8	College RAB to St Mark's RAB	Ch787m	600x600mm	Unknown	MH18	College RAB to St Mark's RAB	Ch17m	600x600mm	Unknown	G16	Southampton Road	Ch476m	450x450mm	Unknown	-	-	-	-	-	-	-	-	-	
G4	College RAB to St Mark's RAB	Ch775m	450x450mm	Unknown	G6	College RAB to St Mark's RAB	Ch288m	450x450mm	Unknown	G17	Southampton Road	Ch488m	450x450mm	Unknown	-	-	-	-	-	-	-	-	-	-
MH9	St Mark's RAB to College RAB	Ch386m	600x600mm	Unknown	MH19	St Mark's RAB to College RAB	Ch937m	600x600mm	Unknown	-	-	-	-	-	-	-	-	-	-	-	-	-	-	

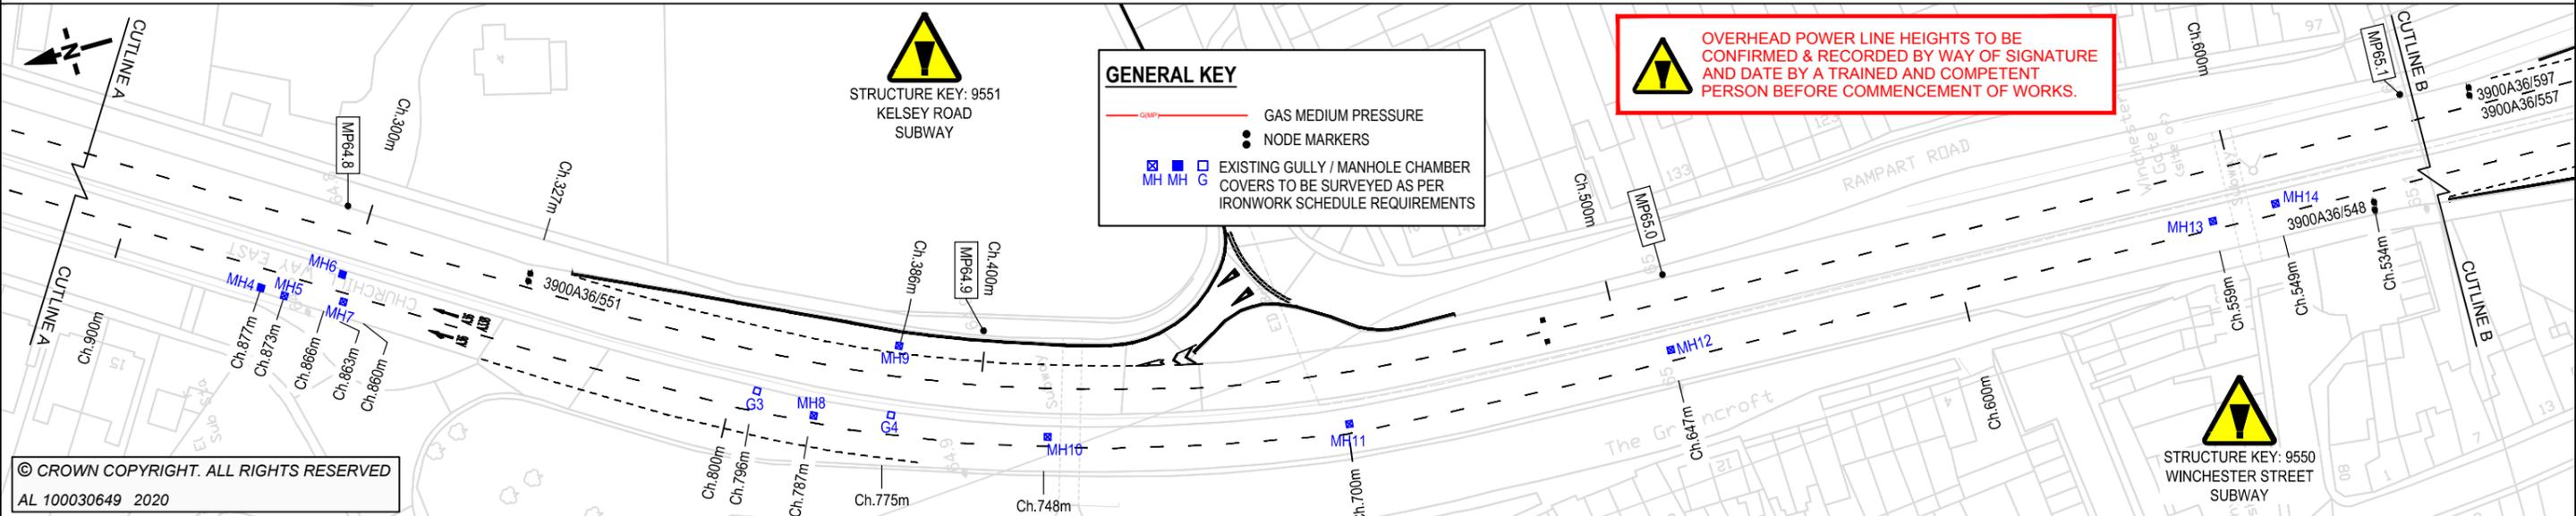

OVERHEAD POWER LINE HEIGHTS TO BE CONFIRMED & RECORDED BY WAY OF SIGNATURE AND DATE BY A TRAINED AND COMPETENT PERSON BEFORE COMMENCEMENT OF WORKS.

© CROWN COPYRIGHT. ALL RIGHTS RESERVED
AL 100030649 2020

CLIENT 	SCHEME NAME A36 SALISBURY BD MP64.5-66.4 RS		ASBESTOS TESTING REMOVED AS INSTRUCTED BY HE PM GR MRO 19-03-20	
	DRAWING TITLE DRAINAGE SURVEY (SHEET 2 OF 7) ST MARKS RAB TO COLLEGE RAB		G23 ADDED TO SURVEY REQUEST AM GR 10-03-20	
AGENT 	DRAWN : OLR	SCALE : 1:1000	DRAWING STATUS WORK IN PROGRESS	
	DESIGN : OLR	DIMENSIONS : m	PRELIMINARY DRAWING	
	CHKD : GC	ORIG DWG SIZE: A3	EXTERNAL ISSUE ✓	
	APPD : GR	COPYRIGHT © KIER		AS-BUILT
DATE : 12-11-2019	SUITABILITY: S2		FOR INFORMATION	
PROJECT HE566552		ORIGINATOR KIER	VOLUME HPV	SCHEME REFERENCE No. 566552
LOCATION A36_64.5_66.4_A_B_J_K_L_M		TYPE SU	ROLE CD	REVISION C 3
NUMBER 0500-02				