


NOTES:  
**Do not scale dimensions.**  
**If in doubt, please ask!**

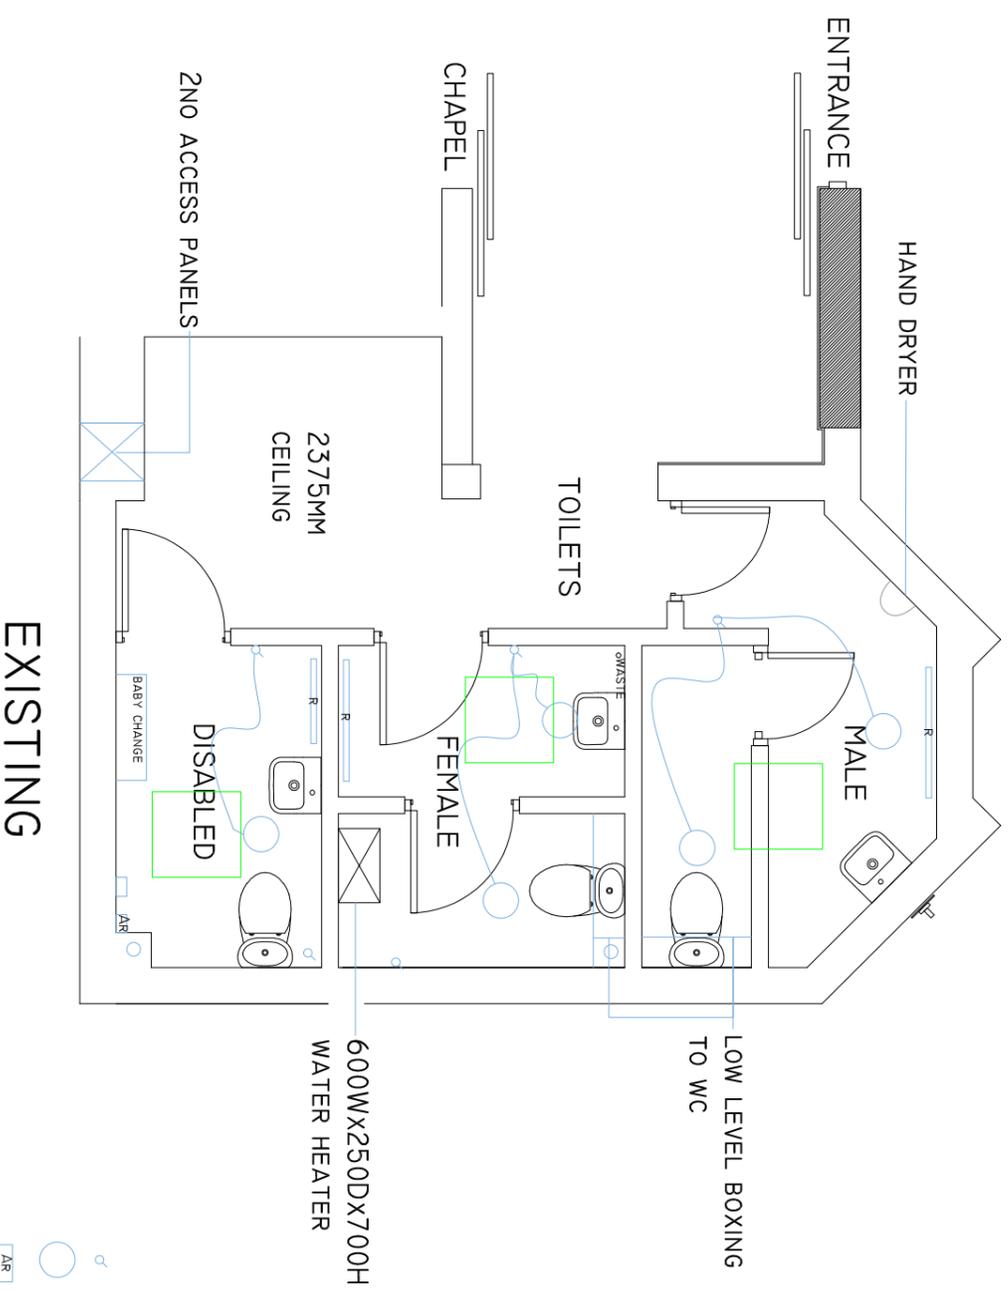

-  SWITCH
-  LIGHT FITTING
-  ALARM RESET
-  THERMOSTAT
-  RADIATOR
-  MANHOLE



Directorate of Housing & Property Services  
 Council Offices  
 Foster Avenue  
 Beeston  
 Nottingham  
 NG9 1AB  
 Email: [env@broxtowe.gov.uk](mailto:env@broxtowe.gov.uk)  
 Tel: (0115) 917 7777  
 Fax: (0115) 917 3600

PROJECT: BRAMCOTE CREMATORIUM  
 Serenity Chapel Toilets

TITLE: As Existing

SCALE: 1:50      DATE: 23/07/2018

|           |           |            |
|-----------|-----------|------------|
| DRAWN: JB | CHECK: XX | CDM CHECK: |
|-----------|-----------|------------|

DWG No: CW19-001-01