


FILENAME : D:\DROPROX\21027 - HELLESDON PARISH COUNCIL WORKS - HELLESDON PARISH COUNCIL\21027 EL 62-01 HELLESDON COMMUNITY CENTRE - POWER & ANCILLARY - T2.DWG | PLOTTED BY : CHRIS PETERS | PLOTTED DATE : 12 August 2021 09:35:22

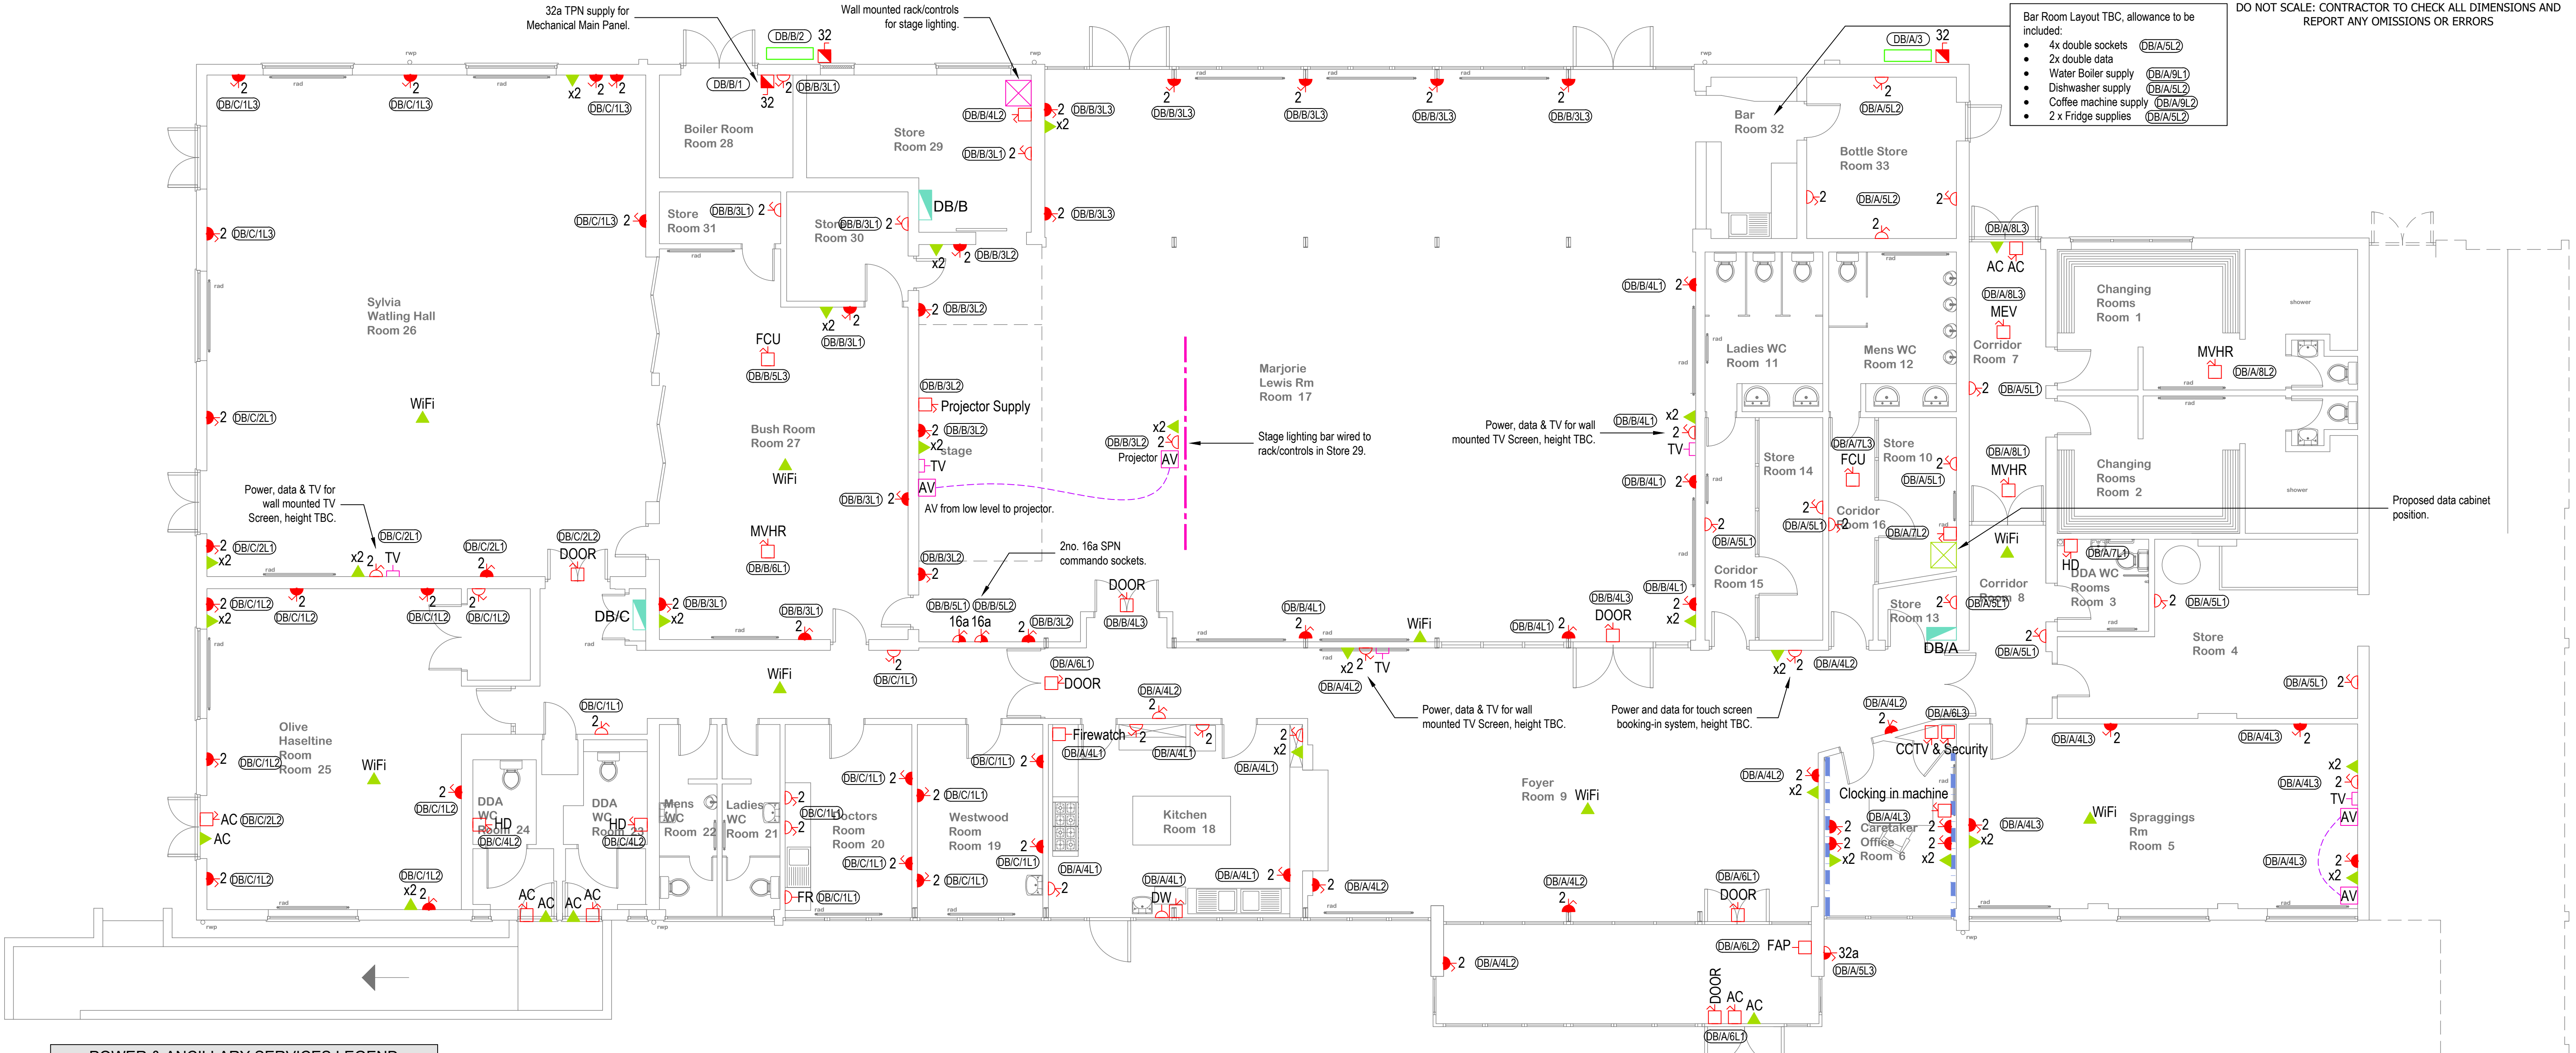

- Bar Room Layout TBC, allowance to be included:
- 4x double sockets DB/A/5L2
 - 2x double data DB/A/9L1
 - Water Boiler supply DB/A/9L1
 - Dishwasher supply DB/A/5L2
 - Coffee machine supply DB/A/9L2
 - 2 x Fridge supplies DB/A/5L2

DO NOT SCALE: CONTRACTOR TO CHECK ALL DIMENSIONS AND REPORT ANY OMISSIONS OR ERRORS

POWER & ANCILLARY SERVICES LEGEND	
REF	DESCRIPTION
	Double Socket
	Double Socket with 2no. integral USB outlets
	External weatherproof double socket
	16a SPN Commando Socket
	32a SPN Commando Socket
	Switched Fuse Spur
	Unswitched Fuse Spur
	Door Access Control Supply
	Disabled WC Alarm Supply
	Supply for Automatic/Power Assist Door
	Dishwasher Supply
	Fire Alarm Panel Supply
	Fridge Supply
	Hand Dryer Supply at HL to feed dryer below
	Cat 6 3-Compartment Dado Trunking
	HDMI Link from low level input to screen position
	TV Point
	Cat 6 Data Outlet (Qty as noted adjacent)
	Cat 6 outlet for door access control
	Cat 6 outlet for wall mounted phone
	Cat 6 outlet at HL for Wi-Fi point

TENDER ISSUE

T2	Updated with comments and circuit references	KLP	CJP	ALH	Aug 21
T1	Tender Issue	KLP	CJP	ALH	Aug 21
REV	DESCRIPTION	BY	CHK	APP	DATE

Client

HELLESDON PARISH COUNCIL



Building Services Design Ltd

GREENRIDGE, LITTLEFIELDS, DEREHAM, NORFOLK NR19 1BQ
Tel/ Fax: 01362 652704 Mobile: 07789 815485
email: andrew@alhdesign.co.uk

Project:

HELLESDON COMMUNITY CENTRE
WOODVIEW ROAD, HELLESDON
NORFOLK, NR6 5SR

Drawing Title:

ELECTRICAL SERVICES
POWER & ANCILLARY SERVICES LAYOUT

Scale @ 1:75	Drawn AB	Date Aug 21	Checked CJP	Date Aug 21	Approved ALH	Date Aug 21
Project No. 21027	Type EL	Drawing No. 62-01	Revision T2			