


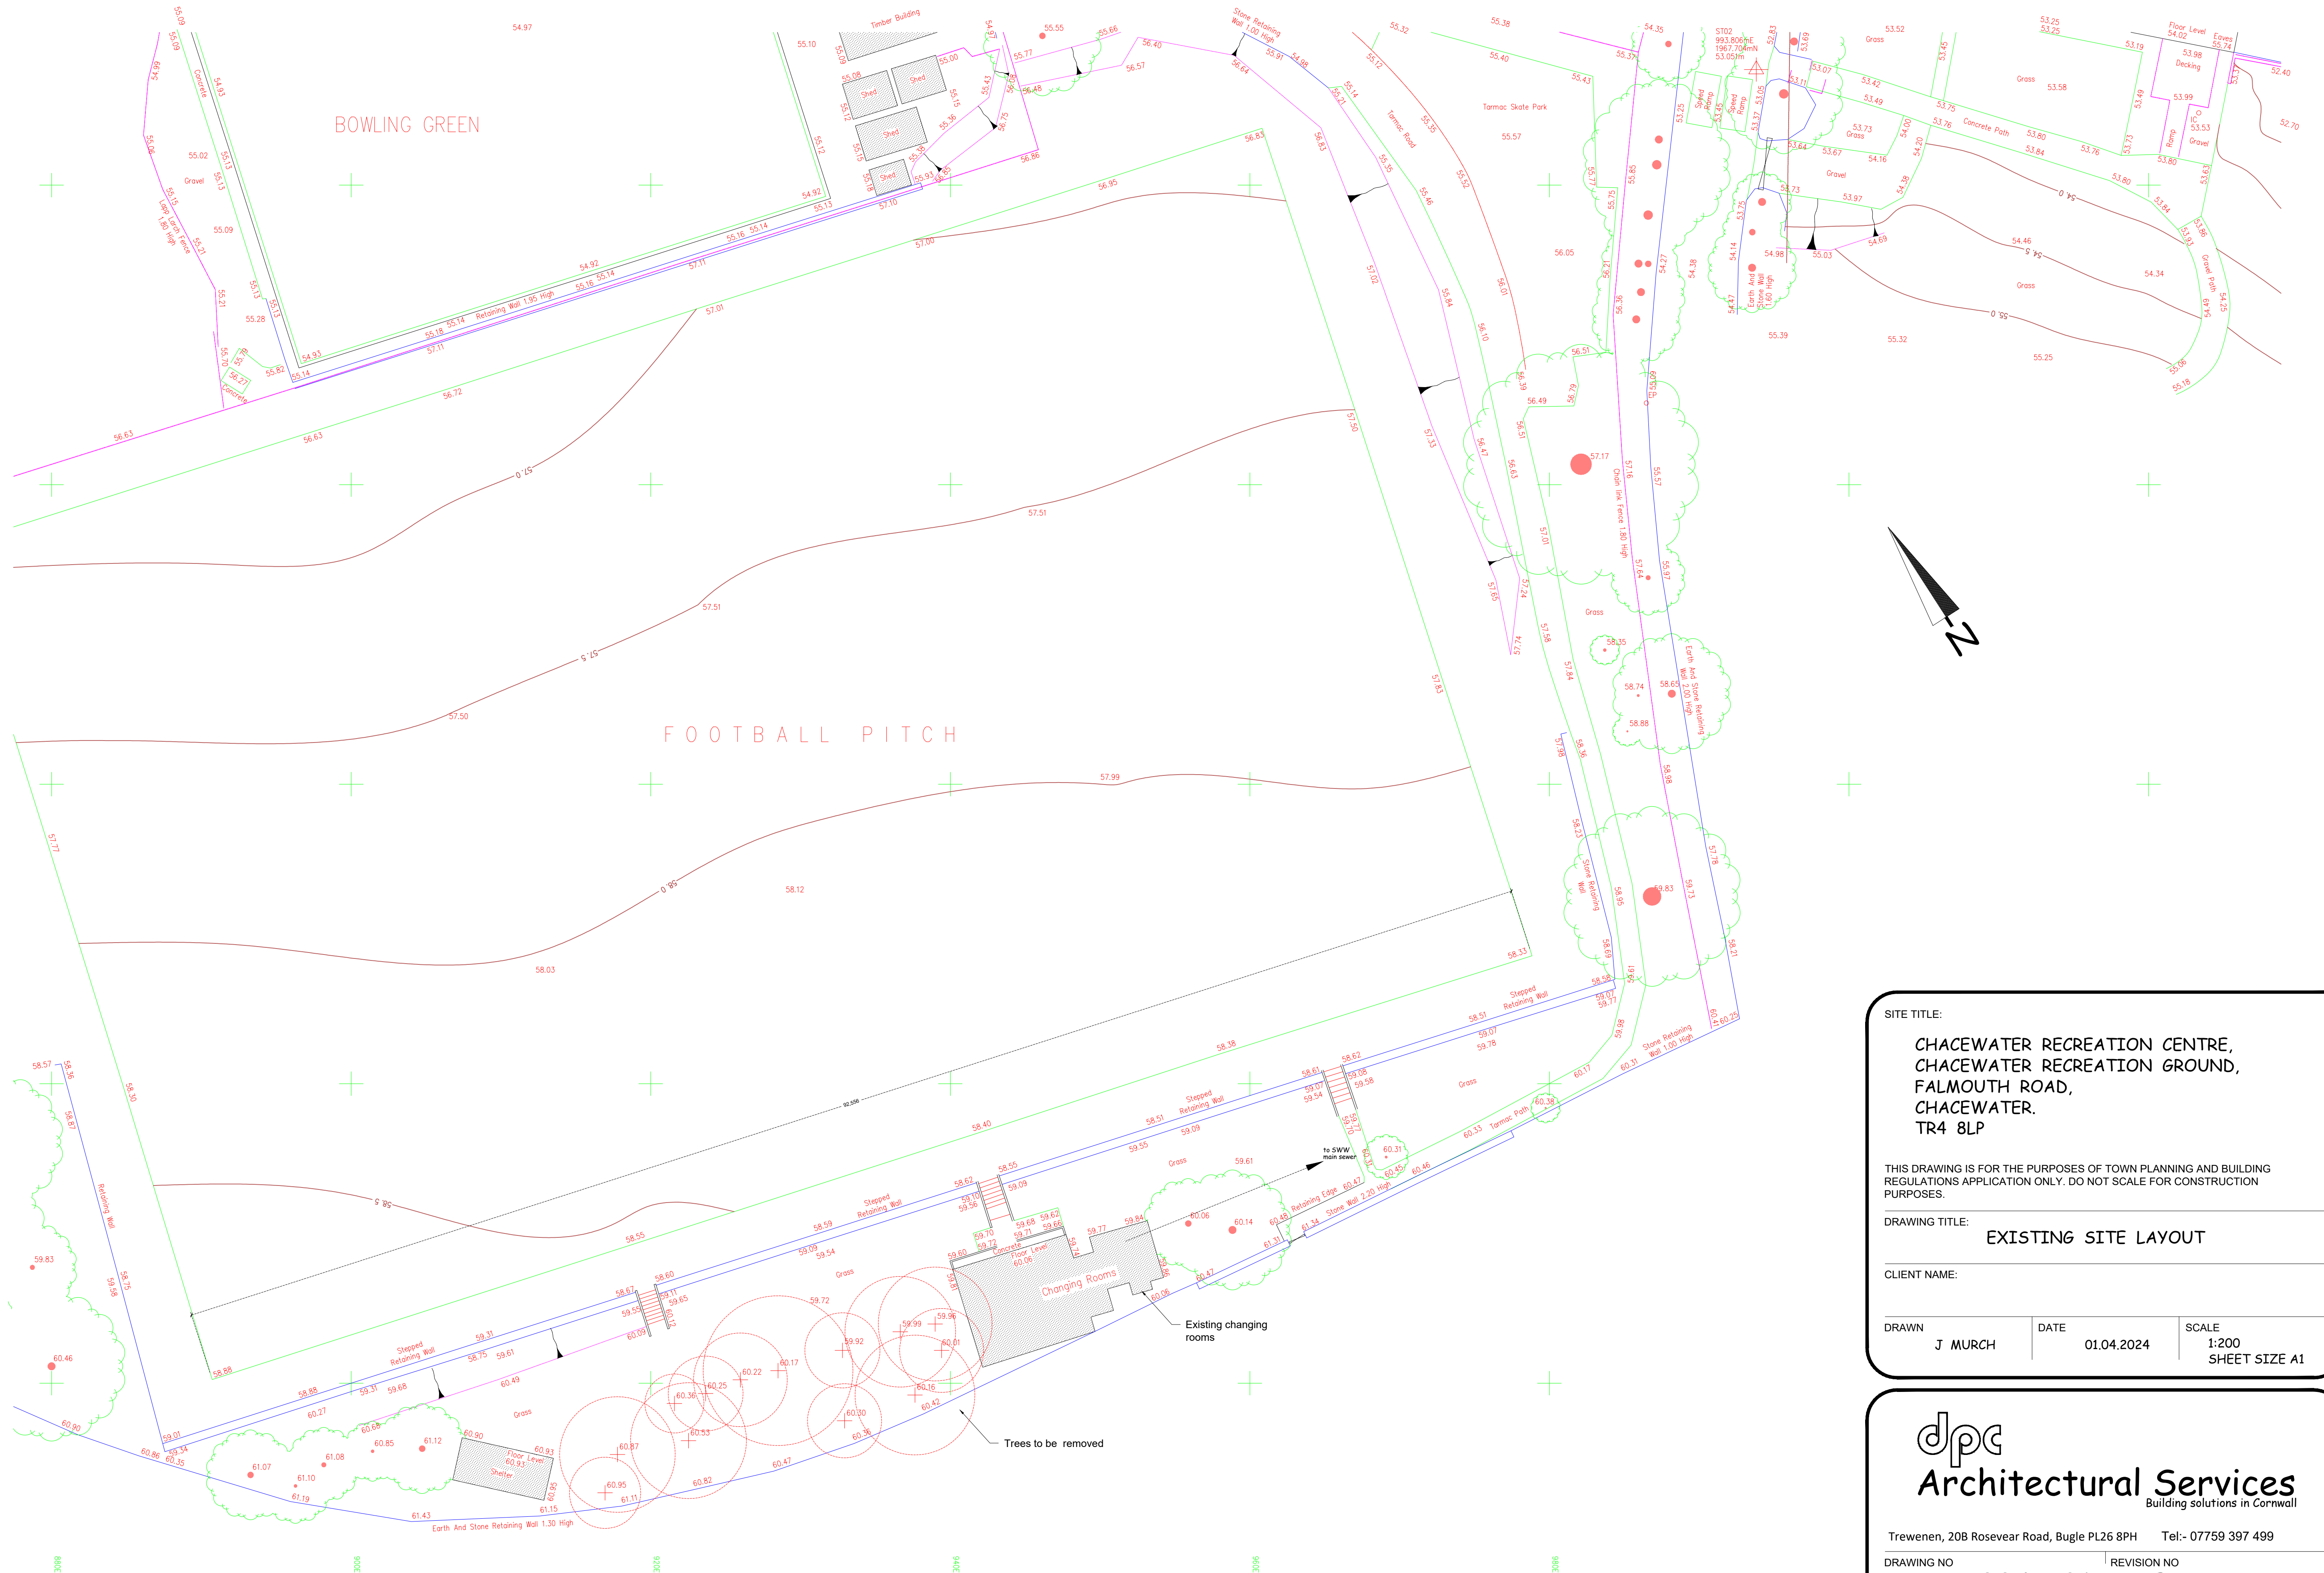

SITE TITLE:

**CHACEWATER RECREATION CENTRE,
CHACEWATER RECREATION GROUND,
FALMOUTH ROAD,
CHACEWATER.
TR4 8LP**

THIS DRAWING IS FOR THE PURPOSES OF TOWN PLANNING AND BUILDING REGULATIONS APPLICATION ONLY. DO NOT SCALE FOR CONSTRUCTION PURPOSES.

DRAWING TITLE:

EXISTING SITE LAYOUT

CLIENT NAME:

DRAWN	DATE	SCALE
J MURCH	01.04.2024	1:200 SHEET SIZE A1

dpc
Architectural Services
Building solutions in Cornwall

Trewenen, 20B Rosevear Road, Bugle PL26 8PH Tel:- 07759 397 499

DRAWING NO

2004 - 01

REVISION NO

- B