


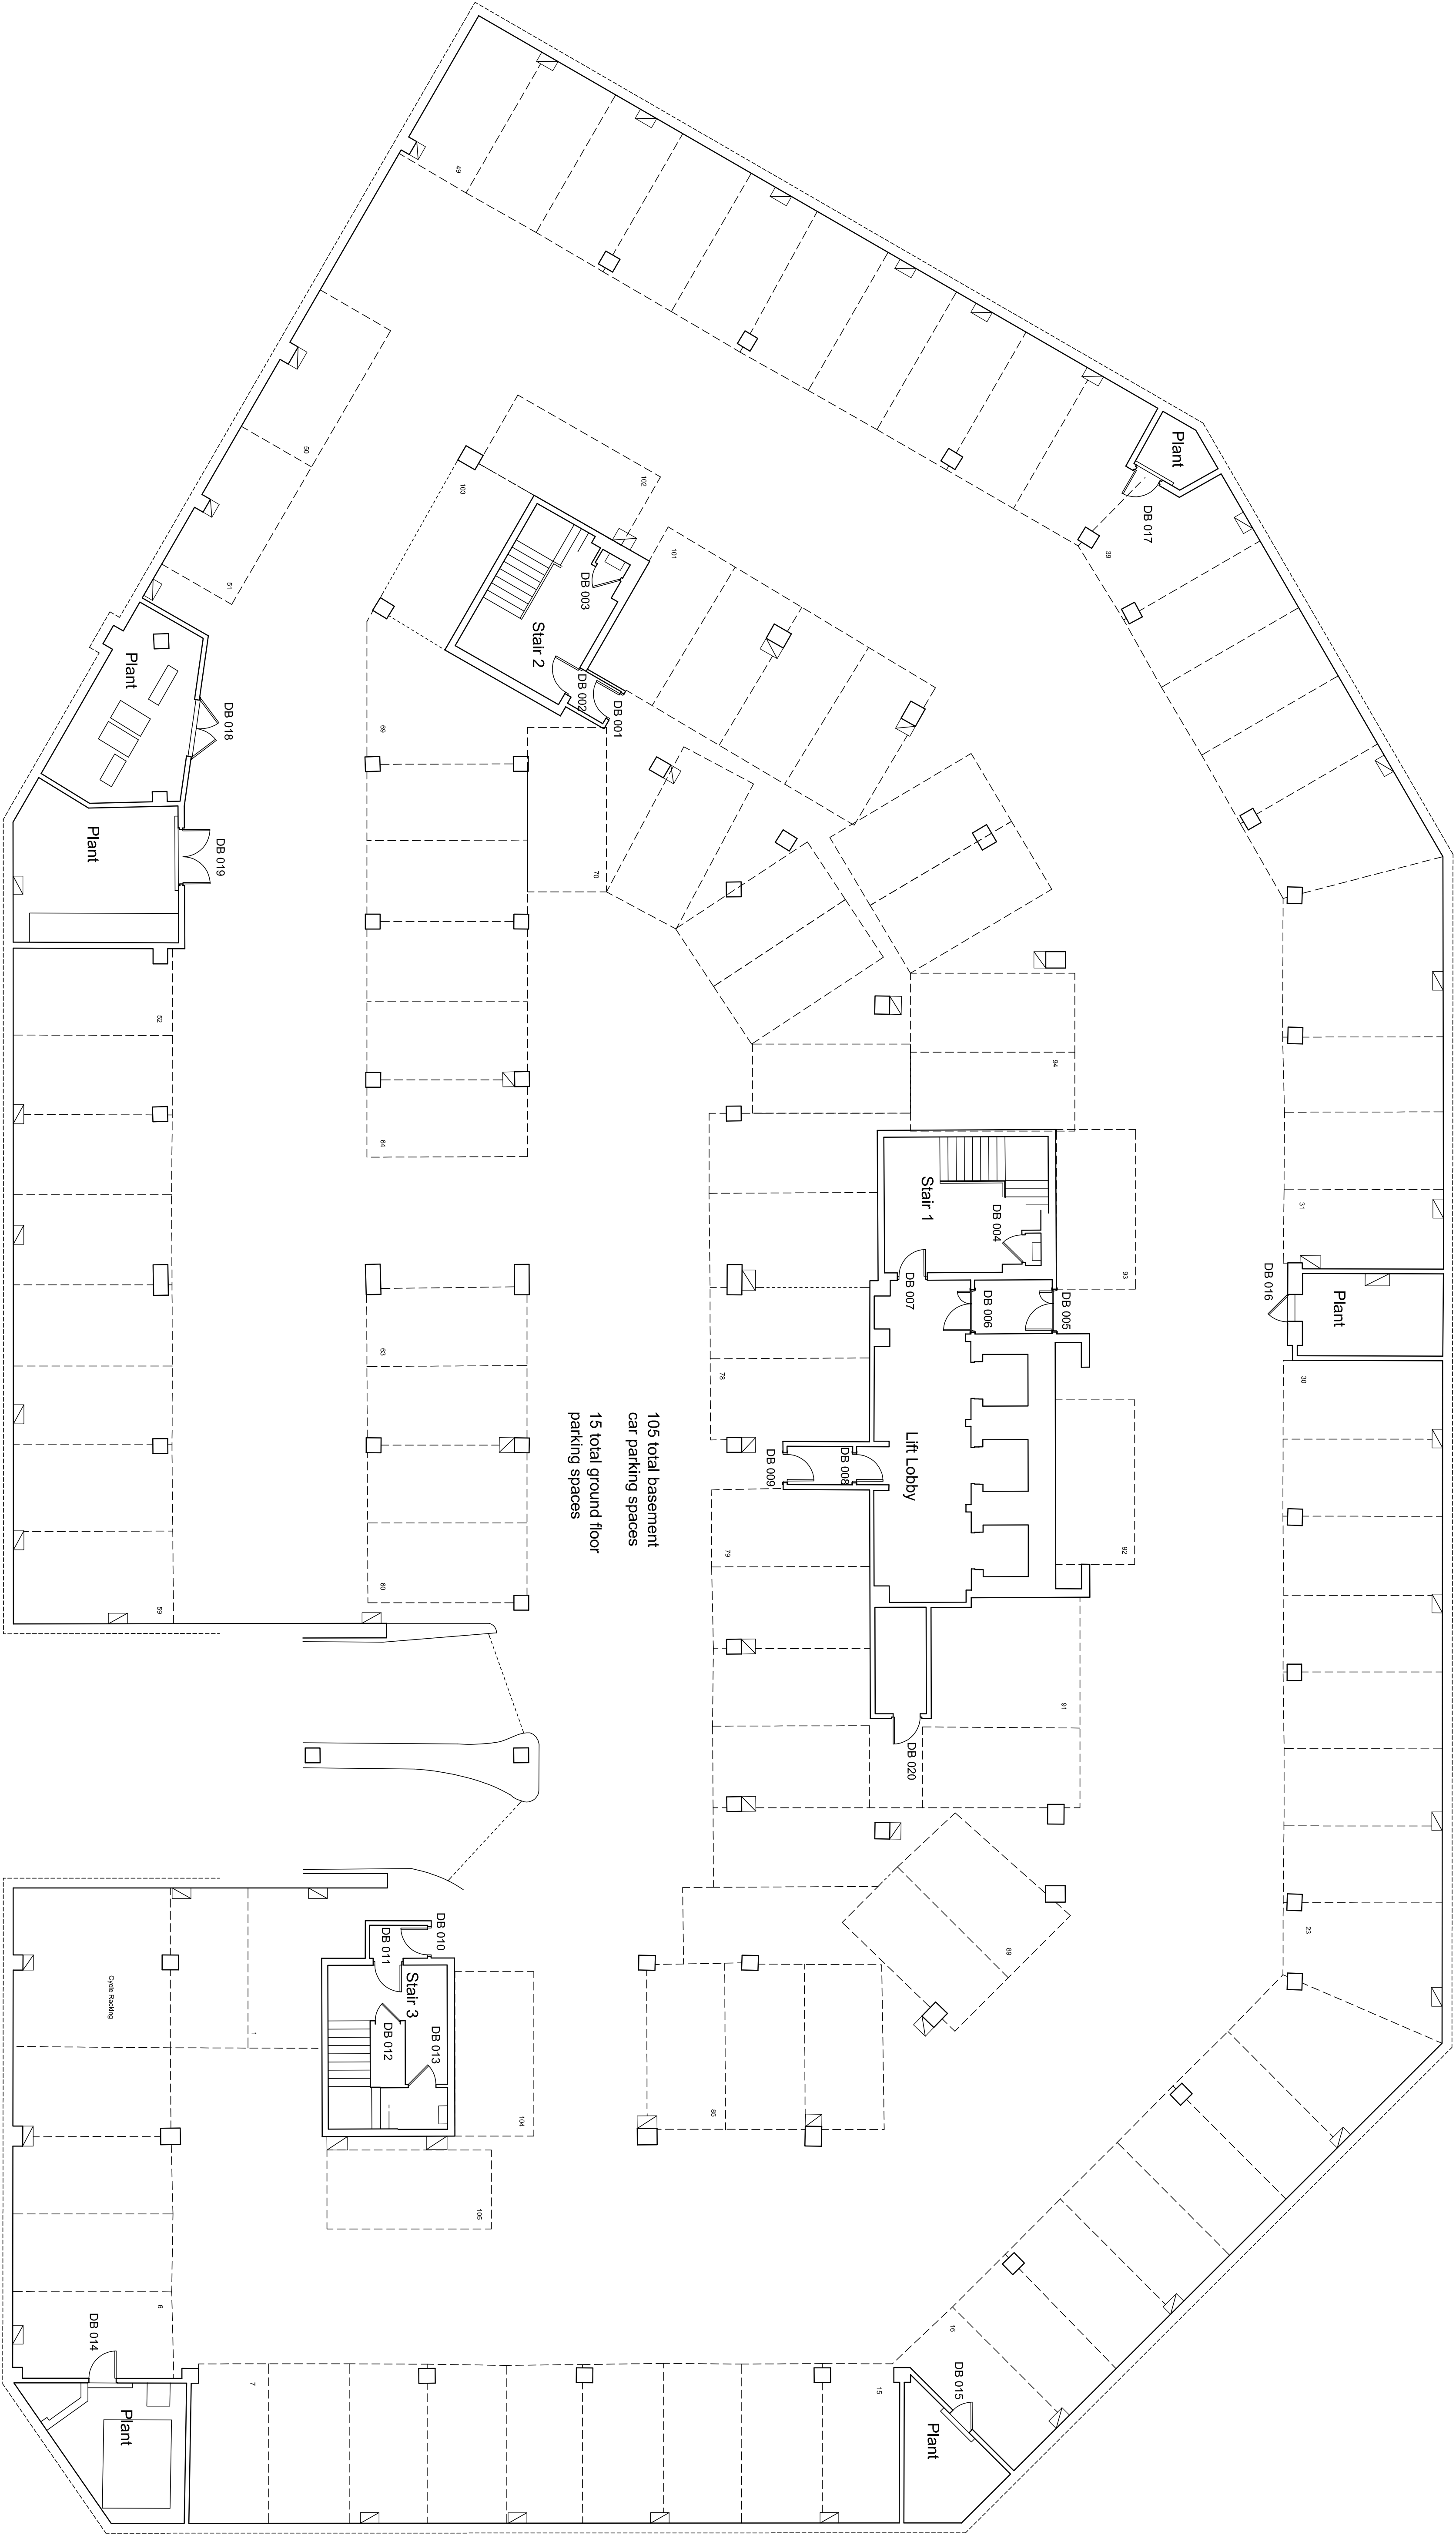

LAST ISSUE FOR CONSTRUCTION

A Car parking updated to include additional spaces

Drawing based on A.D.Horne Limited survey drawing 05.1597-03

Associated Architects	19 Newhall Street Birmingham B3 3PJ Tel +44 (0)121 233 6600 Fax +44 (0)121 200 1564	Email mail@associated-architects.co.uk Website www.associated-architects.co.uk
------------------------------	--	---

2612 AL (2) 001 A Proposed Basement Plan

**Wrenbridge
Apex House**

1:100 @ A1 / 1:200 @ A3
Limited Liability Partnership OC260503