


- NOTES:
1. This drawing is to be read in conjunction with all relevant Engineers drawings and the Specification.
 2. The Contractor is responsible for all dimensions and for the correct setting out of the work on site. Only figured dimensions are to be used. Any discrepancies are to be reported to The Engineer before proceeding.
 3. All materials and workmanship to comply with the current British Standards and Codes of Practice.

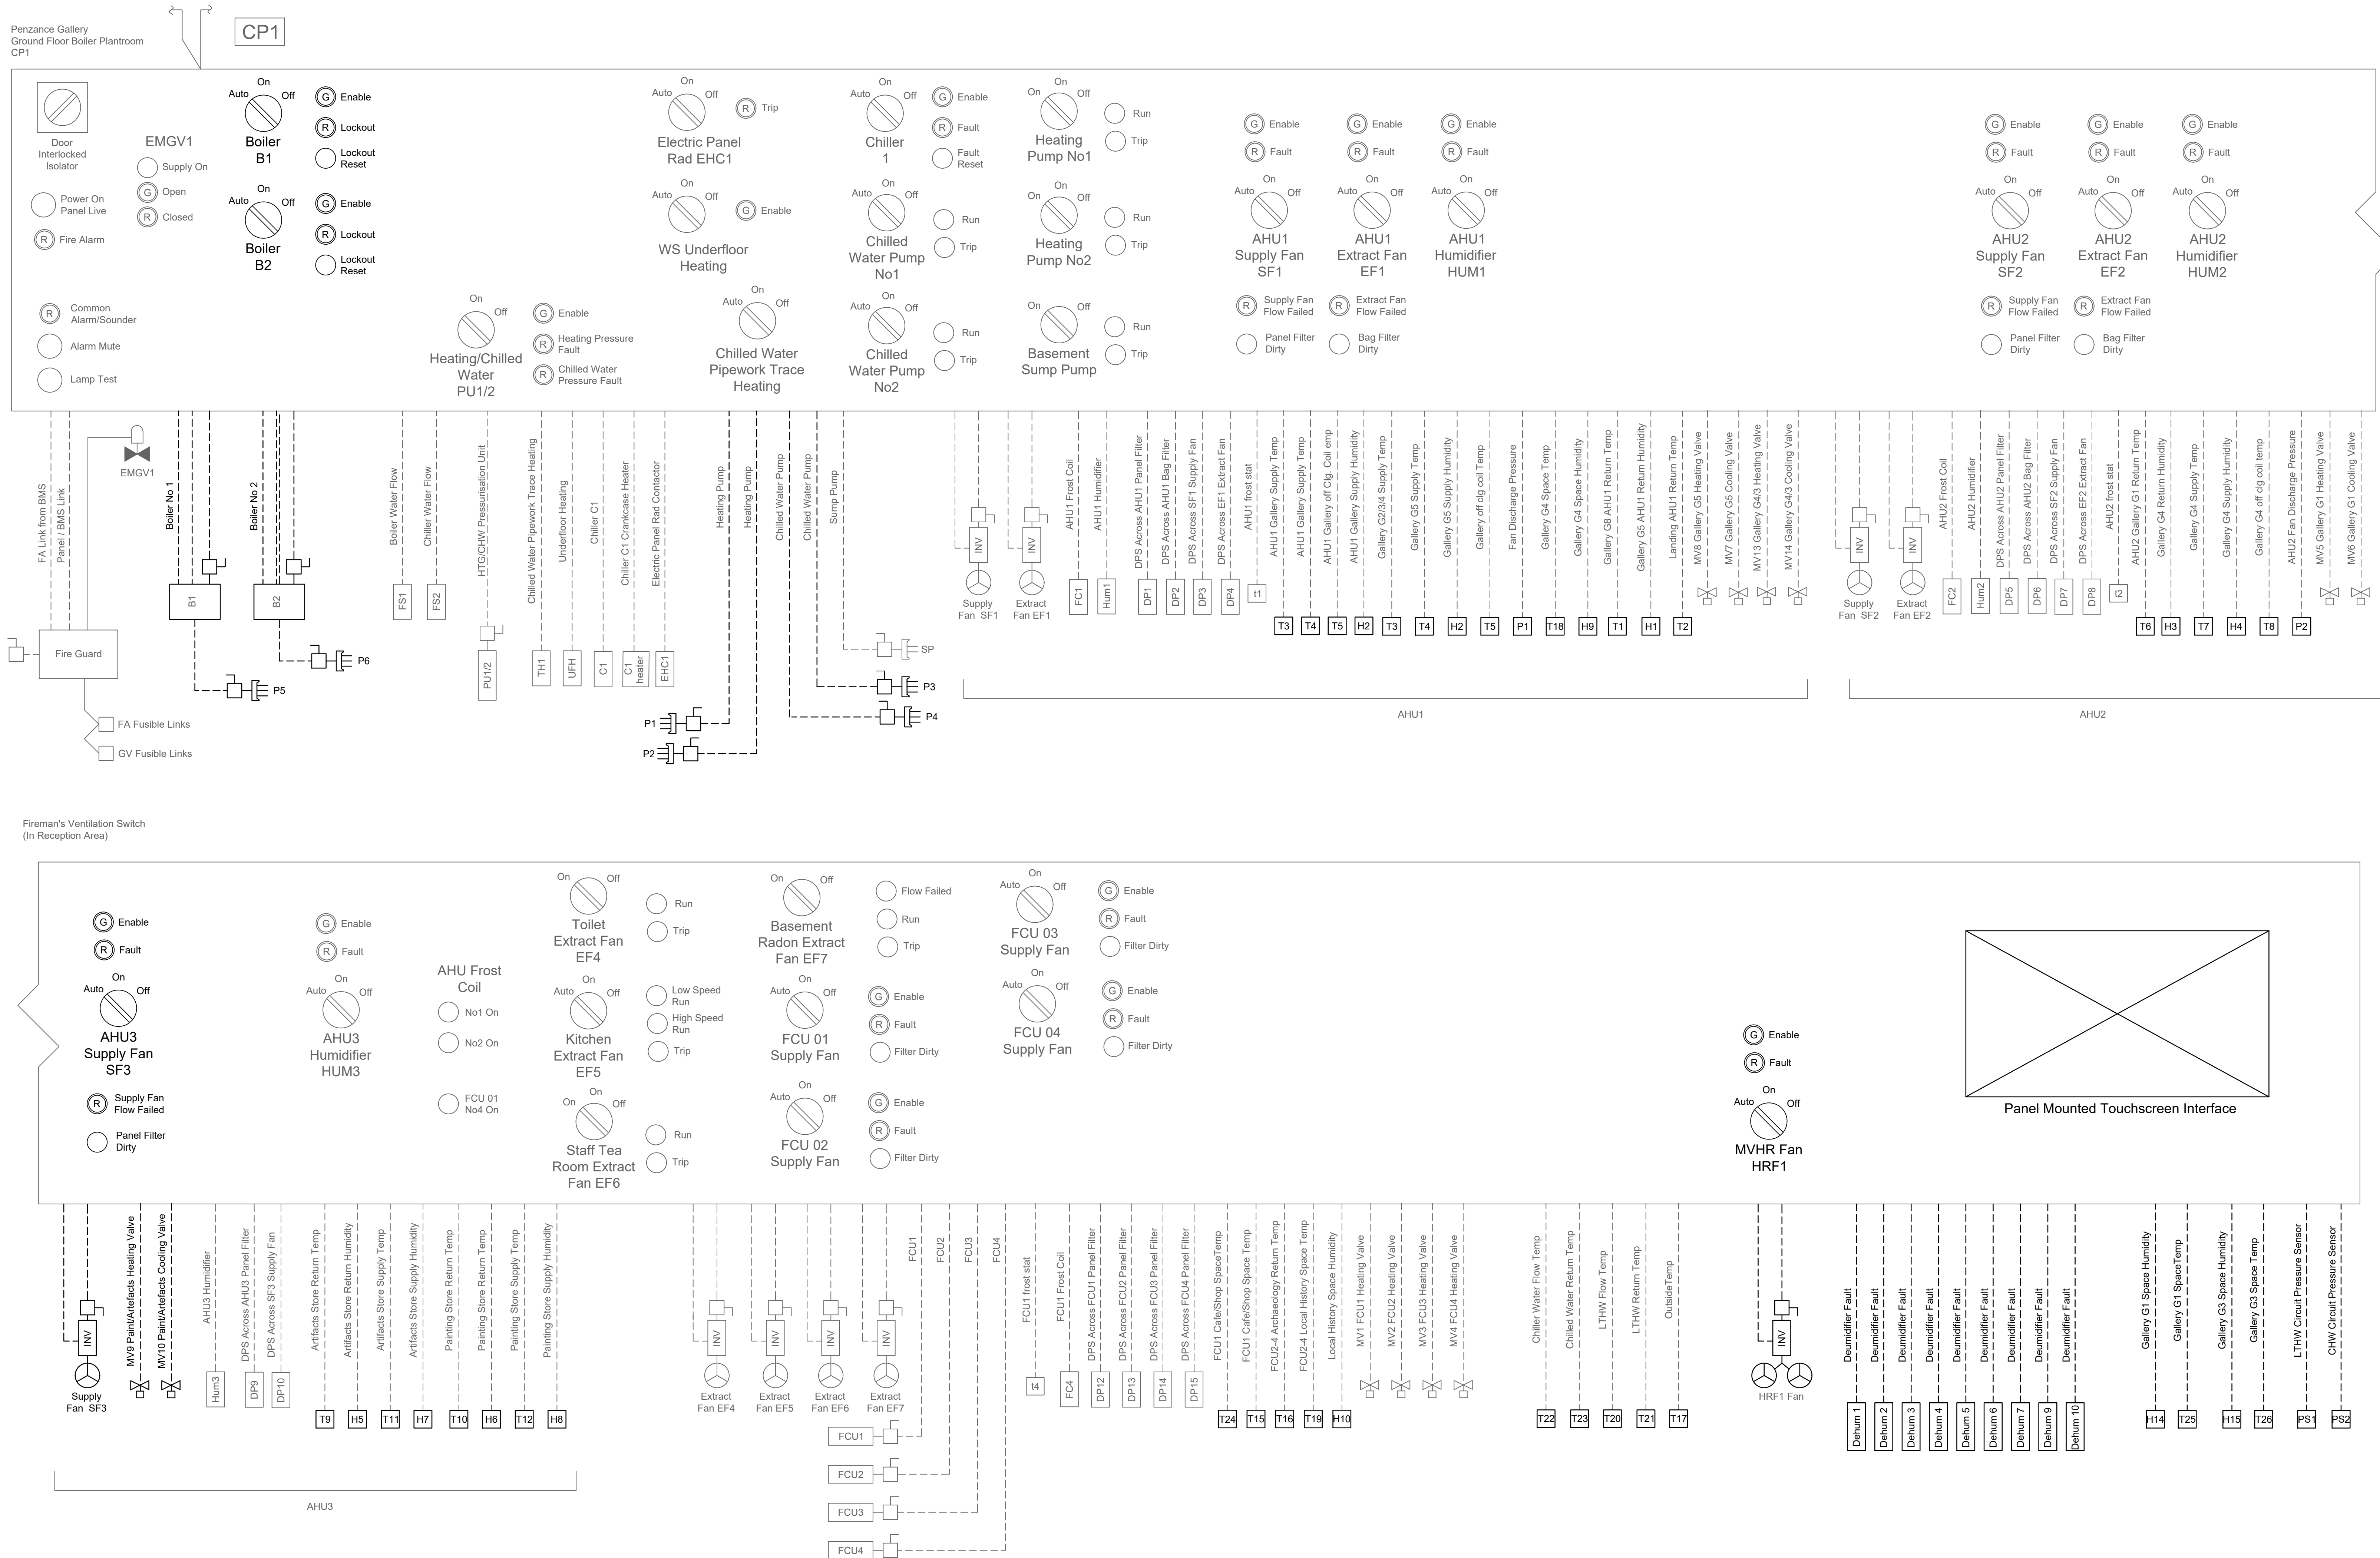

A	Room names revised	By	BN	13/09/2024
Issued for Information		By	BN	13/09/2024
Rev.	Amendment	By	BN	13/09/2024
Checked		By	BN	13/09/2024
Date		By	BN	13/09/2024

Issued Only For Purpose Indicated

GPJ Consulting Engineers

4 The Setons, Tolvaaddon Energy Park,
Tolvaaddon, Camborne, Cornwall. TR14 0HX
Telephone: 01209 612030
Email: enquiries@gpjconsulting.co.uk
Web: www.gpjconsulting.co.uk

Design	XXX	Date	22/01/24	Scale	as A3
Drawn	HM	Drawing No.	2752 ME02 A		