

LEGEND:

PROPOSED DESIGN

- BOUNDARY OF THE SITE
- GENERAL FENCING EXACT TYPE TO BE CONFIRMED UNLESS OTHERWISE NOTED
- GATE/ACCESS POINT EXACT TYPE TO BE CONFIRMED UNLESS OTHERWISE NOTED
- PROPOSED HEDGE
- PROPOSED DRAINAGE TREATMENT AREA
- LAND PARCEL BOUNDARY
- LAND INTEREST REFERENCE
- PROPOSED RESTRICTED BYWAY AND PRIVATE MEANS OF ACCESS
- PROPOSED RESTRICTED BYWAY
- PROPOSED PRIVATE MEANS OF ACCESS
- PROPOSED BYWAY OPEN TO ALL TRAFFIC
- PROPOSED BRIDLEWAY
- PROPOSED SHARED CYCLEWAY
- PROPOSED SHARED USE CYCLE TRACK
- LIMIT OF NEW PUBLIC RIGHT OF WAY AND/OR PRIVATE MEANS OF ACCESS
- EXISTING LAY-BY TO BE CLOSED, FILLED AND PROFILED TO PREVENT ACCESS, RE-SEEDED AND RETURNED TO A GRASSED VERGE

--- ESSO --- EXISTING UTILITIES (GREY)


--- ESSO --- PROPOSED ESSO PIPELINE

--- BT --- PROPOSED BT CABLE

--- HV-UG --- PROPOSED ELECTRICITY CABLE

--- W(D) --- PROPOSED WATER MAIN

--- PERMANENT FENCELINE

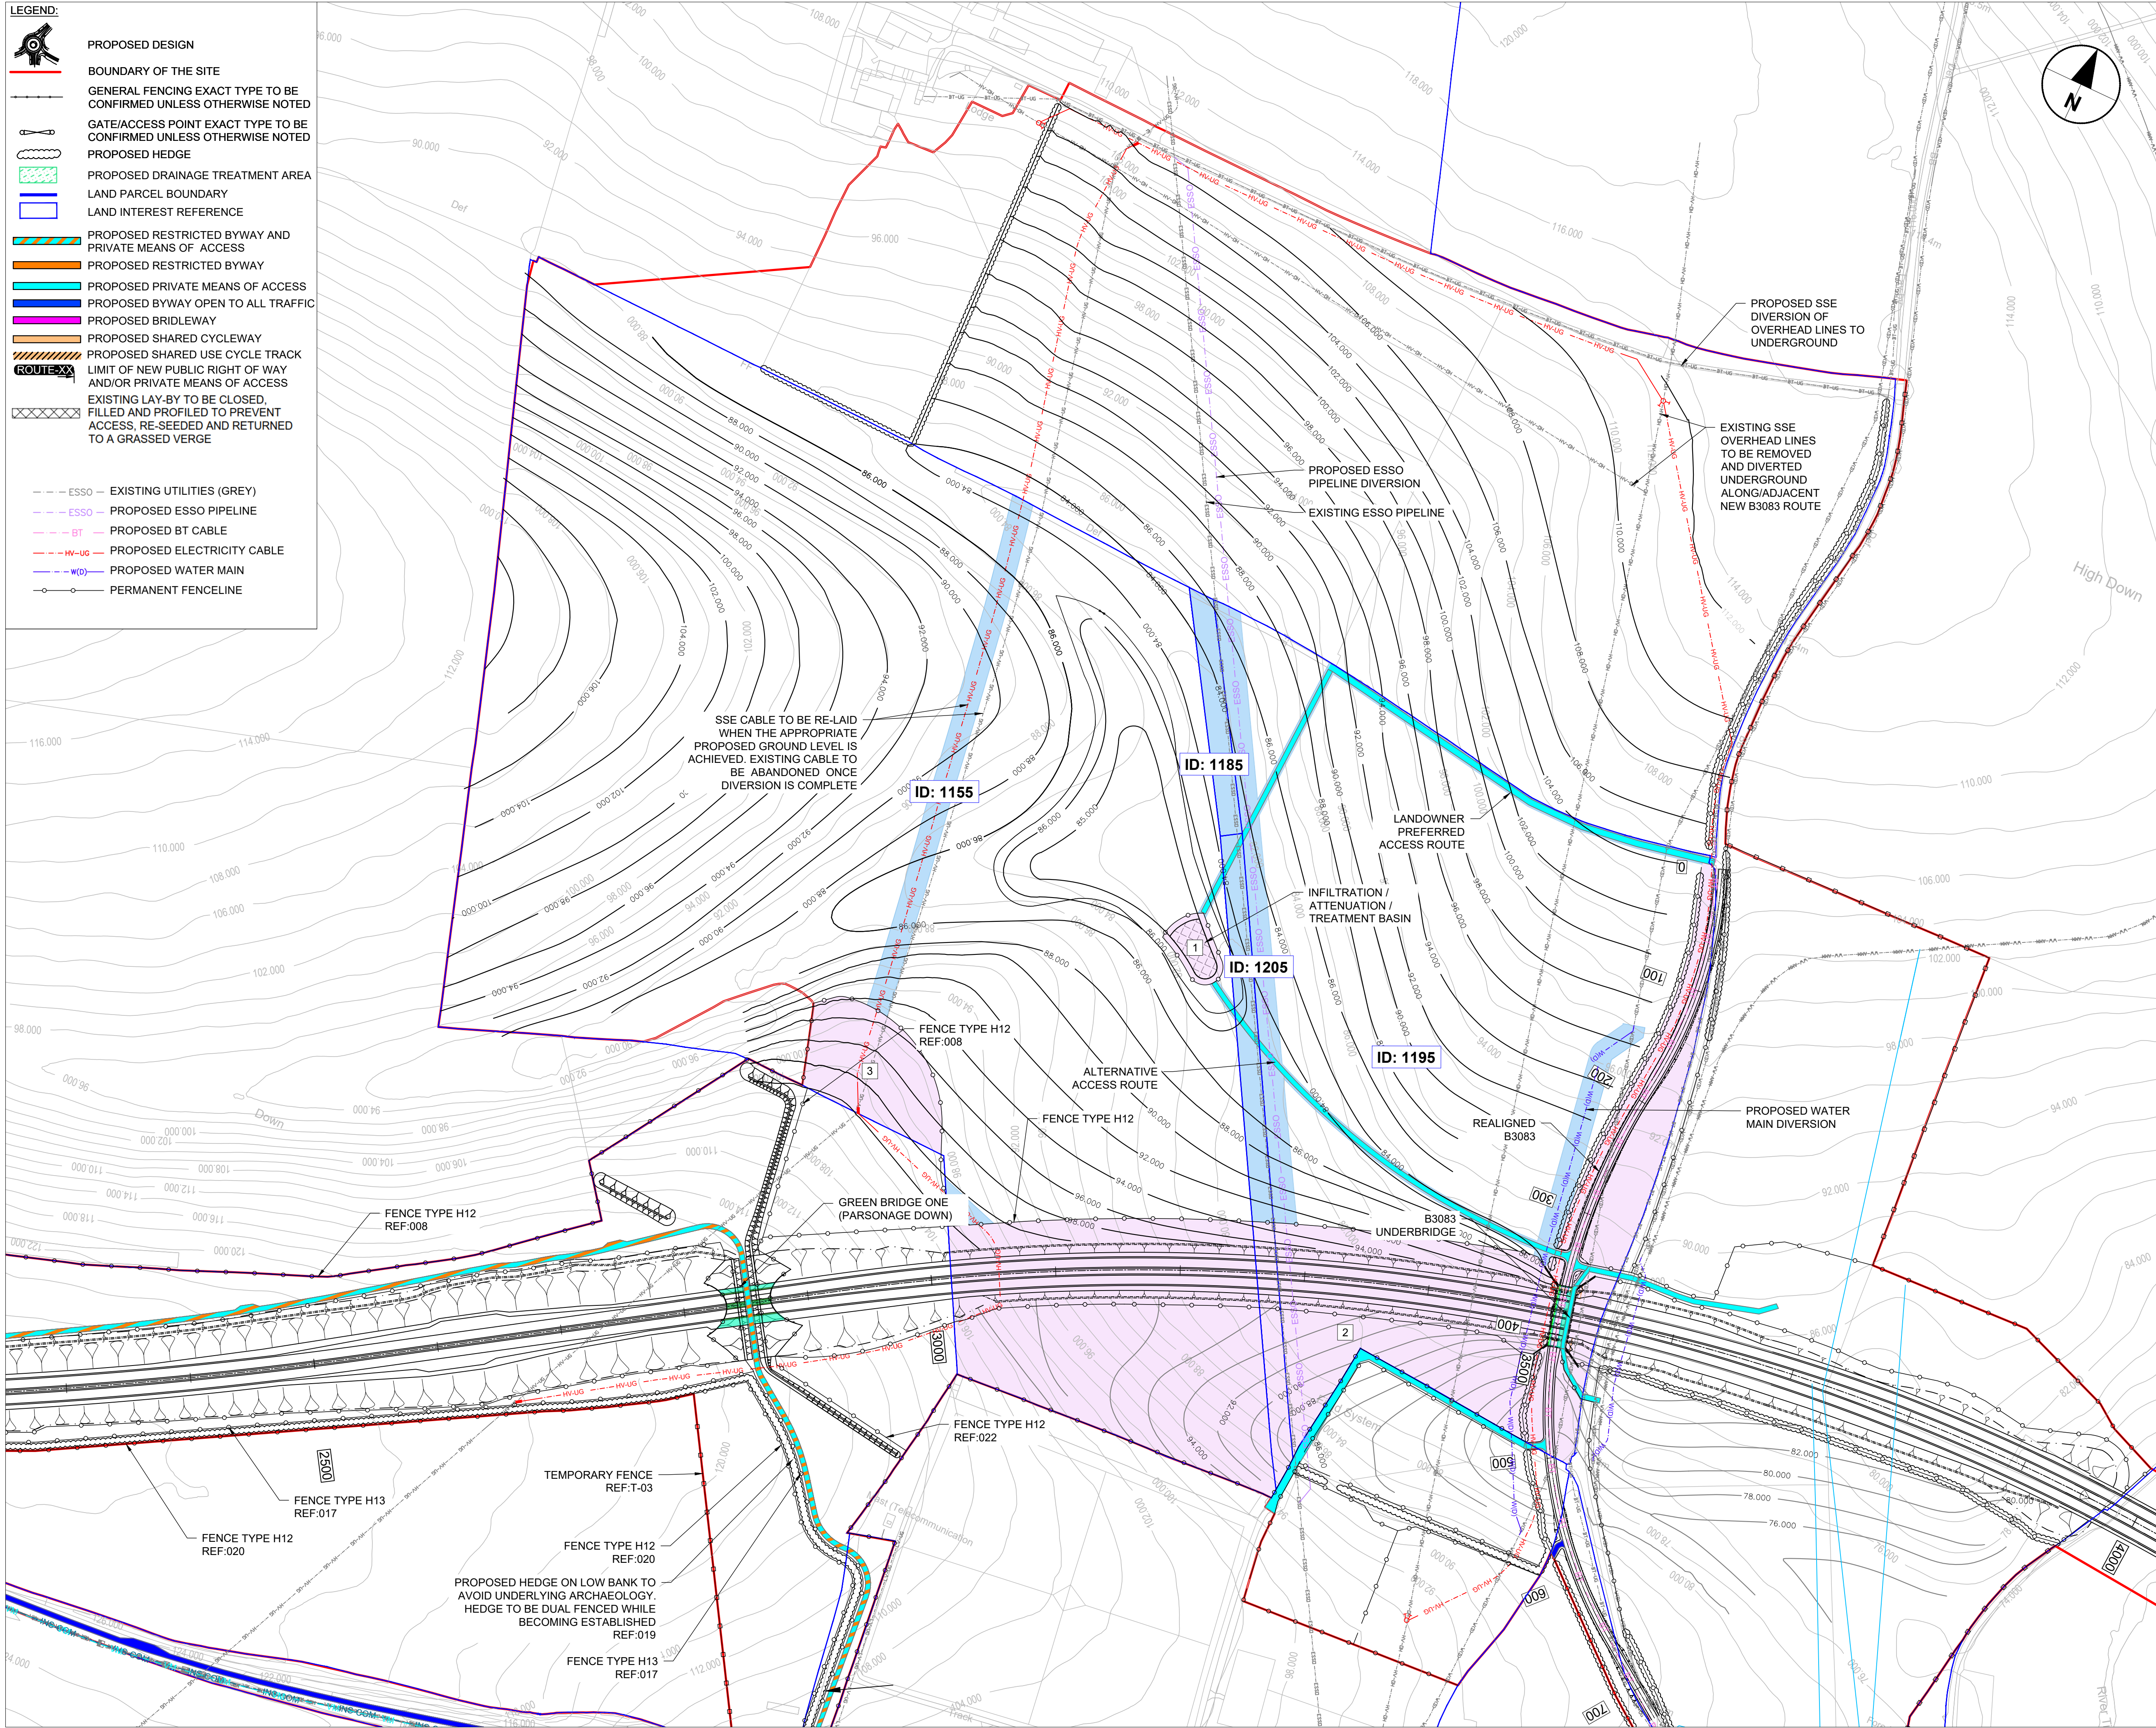

- GENERAL NOTES:**
- DO NOT SCALE FROM THIS DRAWING.
 - ALL DIMENSIONS ARE IN METRES UNLESS NOTED OTHERWISE.
 - DRAWINGS TO BE READ IN CONJUNCTION WITH ENVIRONMENTAL MASTER PLAN FIGURE 2.5 - DRAWING NUMBERS HE551506-AMW-ELS-SW_GN_000_Z_DR_LE-1001 TO 1015
 - TEMPORARY ACCESS AND CONSTRUCTION ROUTES NOT SHOWN
 - FOR DETAILS OF FENCE AND GATE TYPES REFER TO HIGHWAY CONSTRUCTION DETAILS SHOWN ON DRAWINGS HE551506-AMW-SW_GN_000_Z_DR_CH_1116 TO 1119
 - FOR DETAILS OF ACCOMMODATION WORKS REFER TO THE ACCOMMODATION WORKS SCHEDULE (HE551506-AMW-HAW-SW_GN_000_Z-SH-CH-1000) E.G. REF:XXX

- FENCING NOTES:**
- ALL FENCES TO BE CONFIRMED UPON DETAILED DESIGN.
 - ALL TEMPORARY FENCES TO BE H1 UNLESS NOTED OTHERWISE.
 - ALL EXISTING HIGHWAY BOUNDARY FENCES ARE TO BE REVIEWED AT DETAILED DESIGN TO ESTABLISH THEIR CONDITION. FOLLOWING WHICH THEY WILL BE EITHER RETAINED, REPLACED OR REPAIRED SUBJECT TO AGREEMENT WITH THE OVERSEEING ORGANISATION.

	PERMANENT ACQUISITION OF LAND
	PERMANENT ACQUISITION OF RIGHTS
	TEMPORARY POSSESSION OF LAND

Plot	Area (Hectares)
1	0.17
2	9.24
3	0.87

FIRST ISSUE	MD	26/02/20	P01
	SJ		
For Tender, 6 April 2020	MD	09/04/20	P02
	SJ		
Revision Details	By	Date	Suffix
	Check		

KEYPLAN

Purpose of issue

FOR TENDER

Client

**highways
england**

Project Title

**A303
Amesbury to Berwick Down
(Stonehenge)**

Drawing Title

**MR MOORE
ACCOMMODATION WORKS
WITH LAND PLOTS**

Designed MD	Drawn MD	Checked SJ	Approved SJ	Date 02/04/20
Internal Project No. 60541439	Suitability D2			
Scale @ A1 1:2500	Zone Z1-Winterbourne Stoke Ch0-4500			

THIS DOCUMENT HAS BEEN PREPARED PURSUANT TO AND SUBJECT TO THE TERMS OF AmW'S APPOINTMENT BY ITS CLIENT. AmW ACCEPTS NO LIABILITY FOR ANY USE OF THIS DOCUMENT OTHER THAN BY ITS ORIGINAL CLIENT OR FOLLOWING AmW'S EXPRESS AGREEMENT TO SUCH USE, AND ONLY FOR THE PURPOSES FOR WHICH IT WAS PREPARED AND PROVIDED.

Highways England Project Office
Temple Quay House
2 The Square, Temple Quay
Bristol, BS1 6HA



Drawing Number HE551506 -AMW -HAW- Z1_GN_000_Z	I Originator -AMW -HAW- Z1_GN_000_Z	I Volume -AMW -HAW- Z1_GN_000_Z	Rev P02
Location	I Type	I Role	I Number