




EDMUND HALL

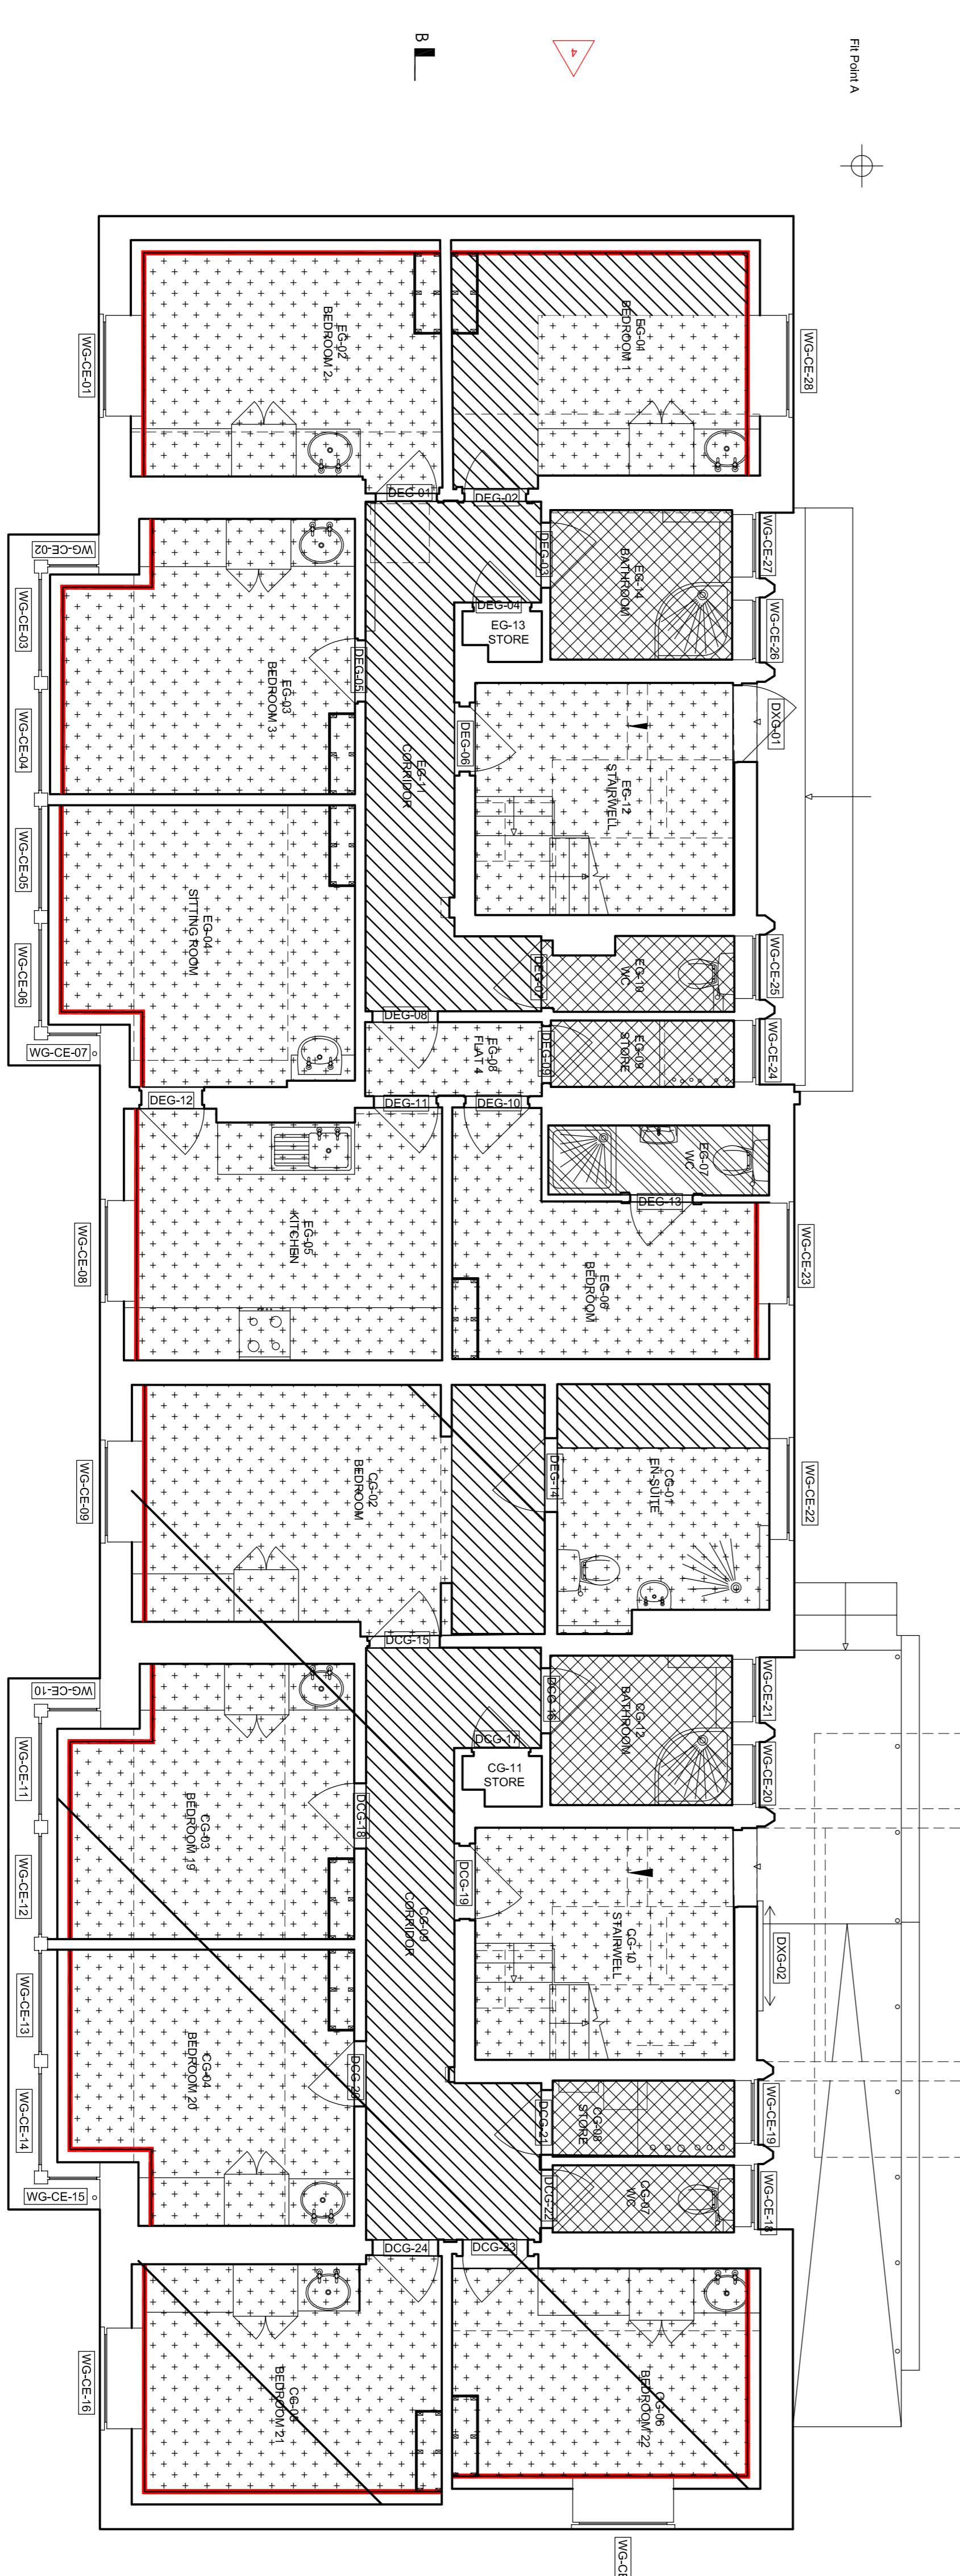


EDMUND HALL

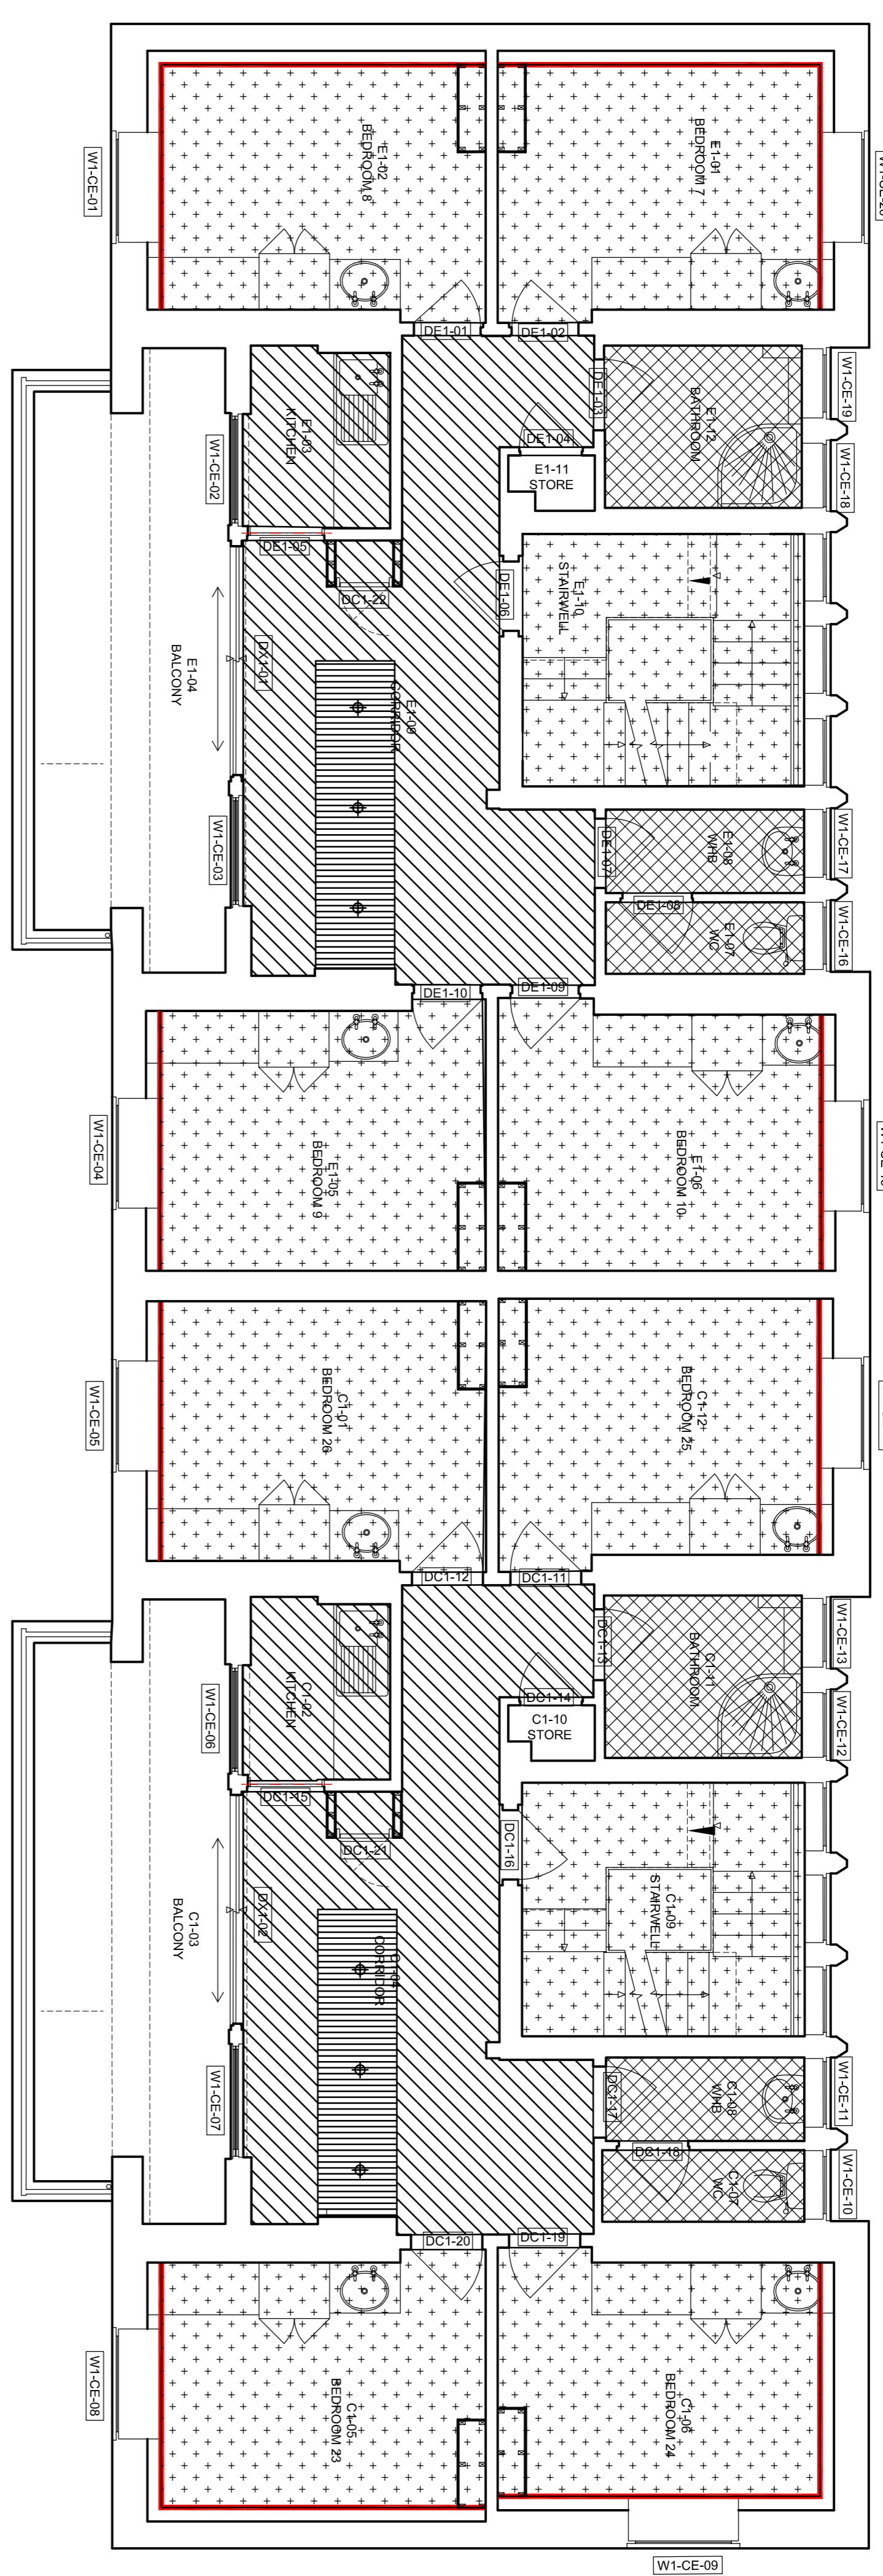

CLAYTON HALL

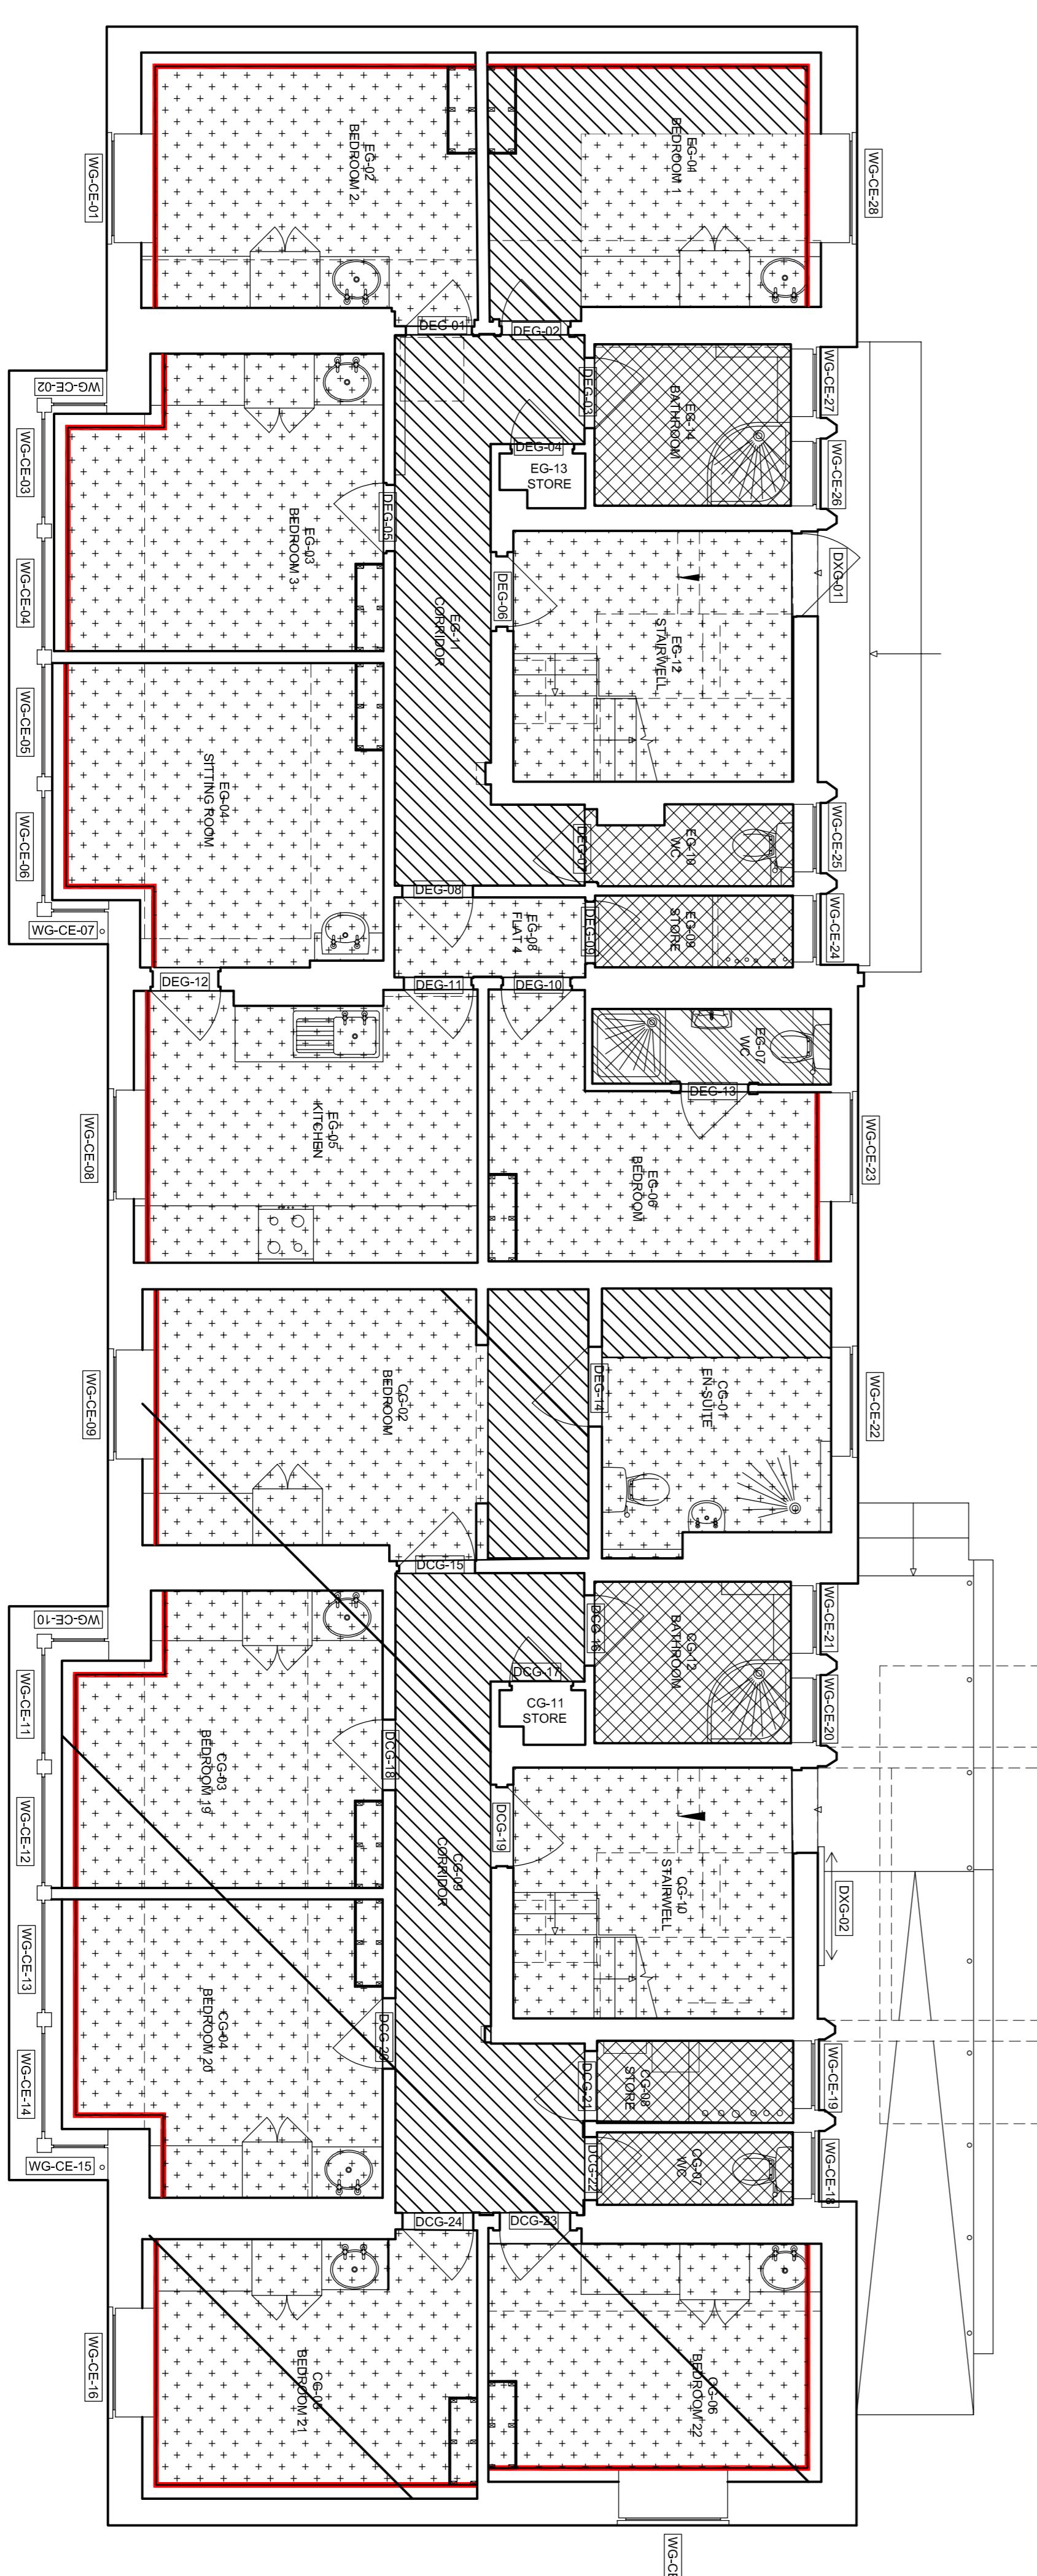


CLAYTON HALL

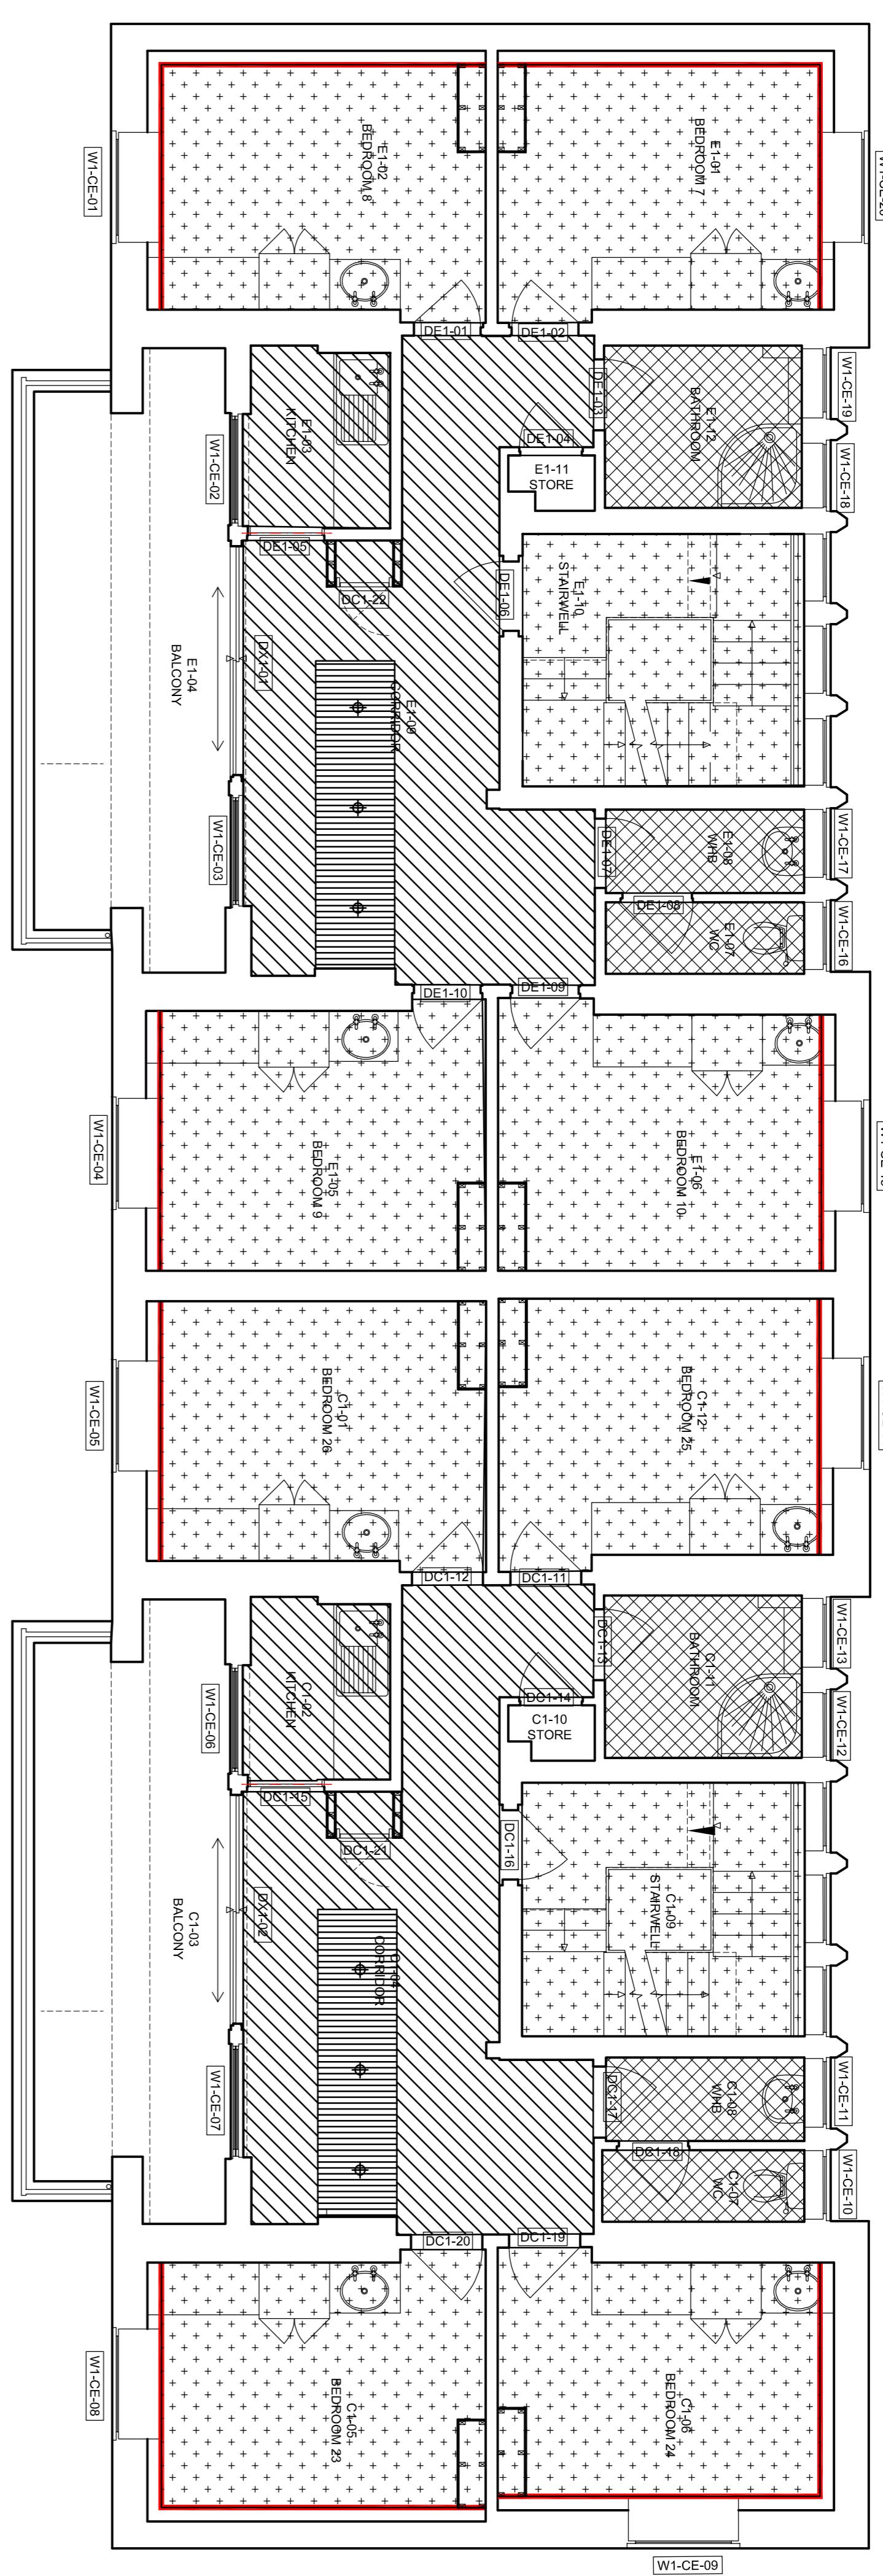

SHUTTLEWORTH CAMPUS SALIX PROJECT

DEVONSHIRE ARCHITECTS
Dobney Court, Pilgrim Centre, Brinkhill Drive, Bedford, MK41 7PZ
Drawing: Date: Drawn:
Stage: TENDER
Scale: Date: Drawn:
Project: Dwg No: REV:
2211-DA-00-DR-A-370_T2

COPYRIGHT IN THIS DRAWING IS OWNED BY DEVONSHIRE ARCHITECTS LIMITED AND MUST
NOT BE REPRODUCED WITHOUT PRIOR APPROVAL OF DEVONSHIRE ARCHITECTS
ALL LEVELS MUST BE CHECKED ON SITE
ALL DIMENSIONS ARE IN MILLIMETRES
THESE DRAWINGS MAKE UP THE SPECIFICATION FOR CONSTRUCTION UNLESS ISSUED FOR CONSTRUCTION
IF THERE IS ANY DOUBT ENQUIRE WITH THE AUTHOR

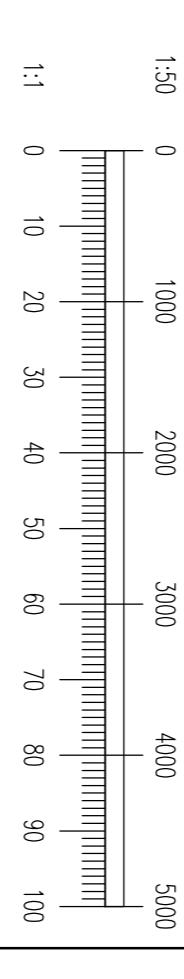

T2 14.11.23 SD Pre-Tender Issue

Rev. Date Drawn:

Description:

1:1

0 1000 2000 3000 4000 5000

10 20 30 40 50 60 70 80 90 100







































































