


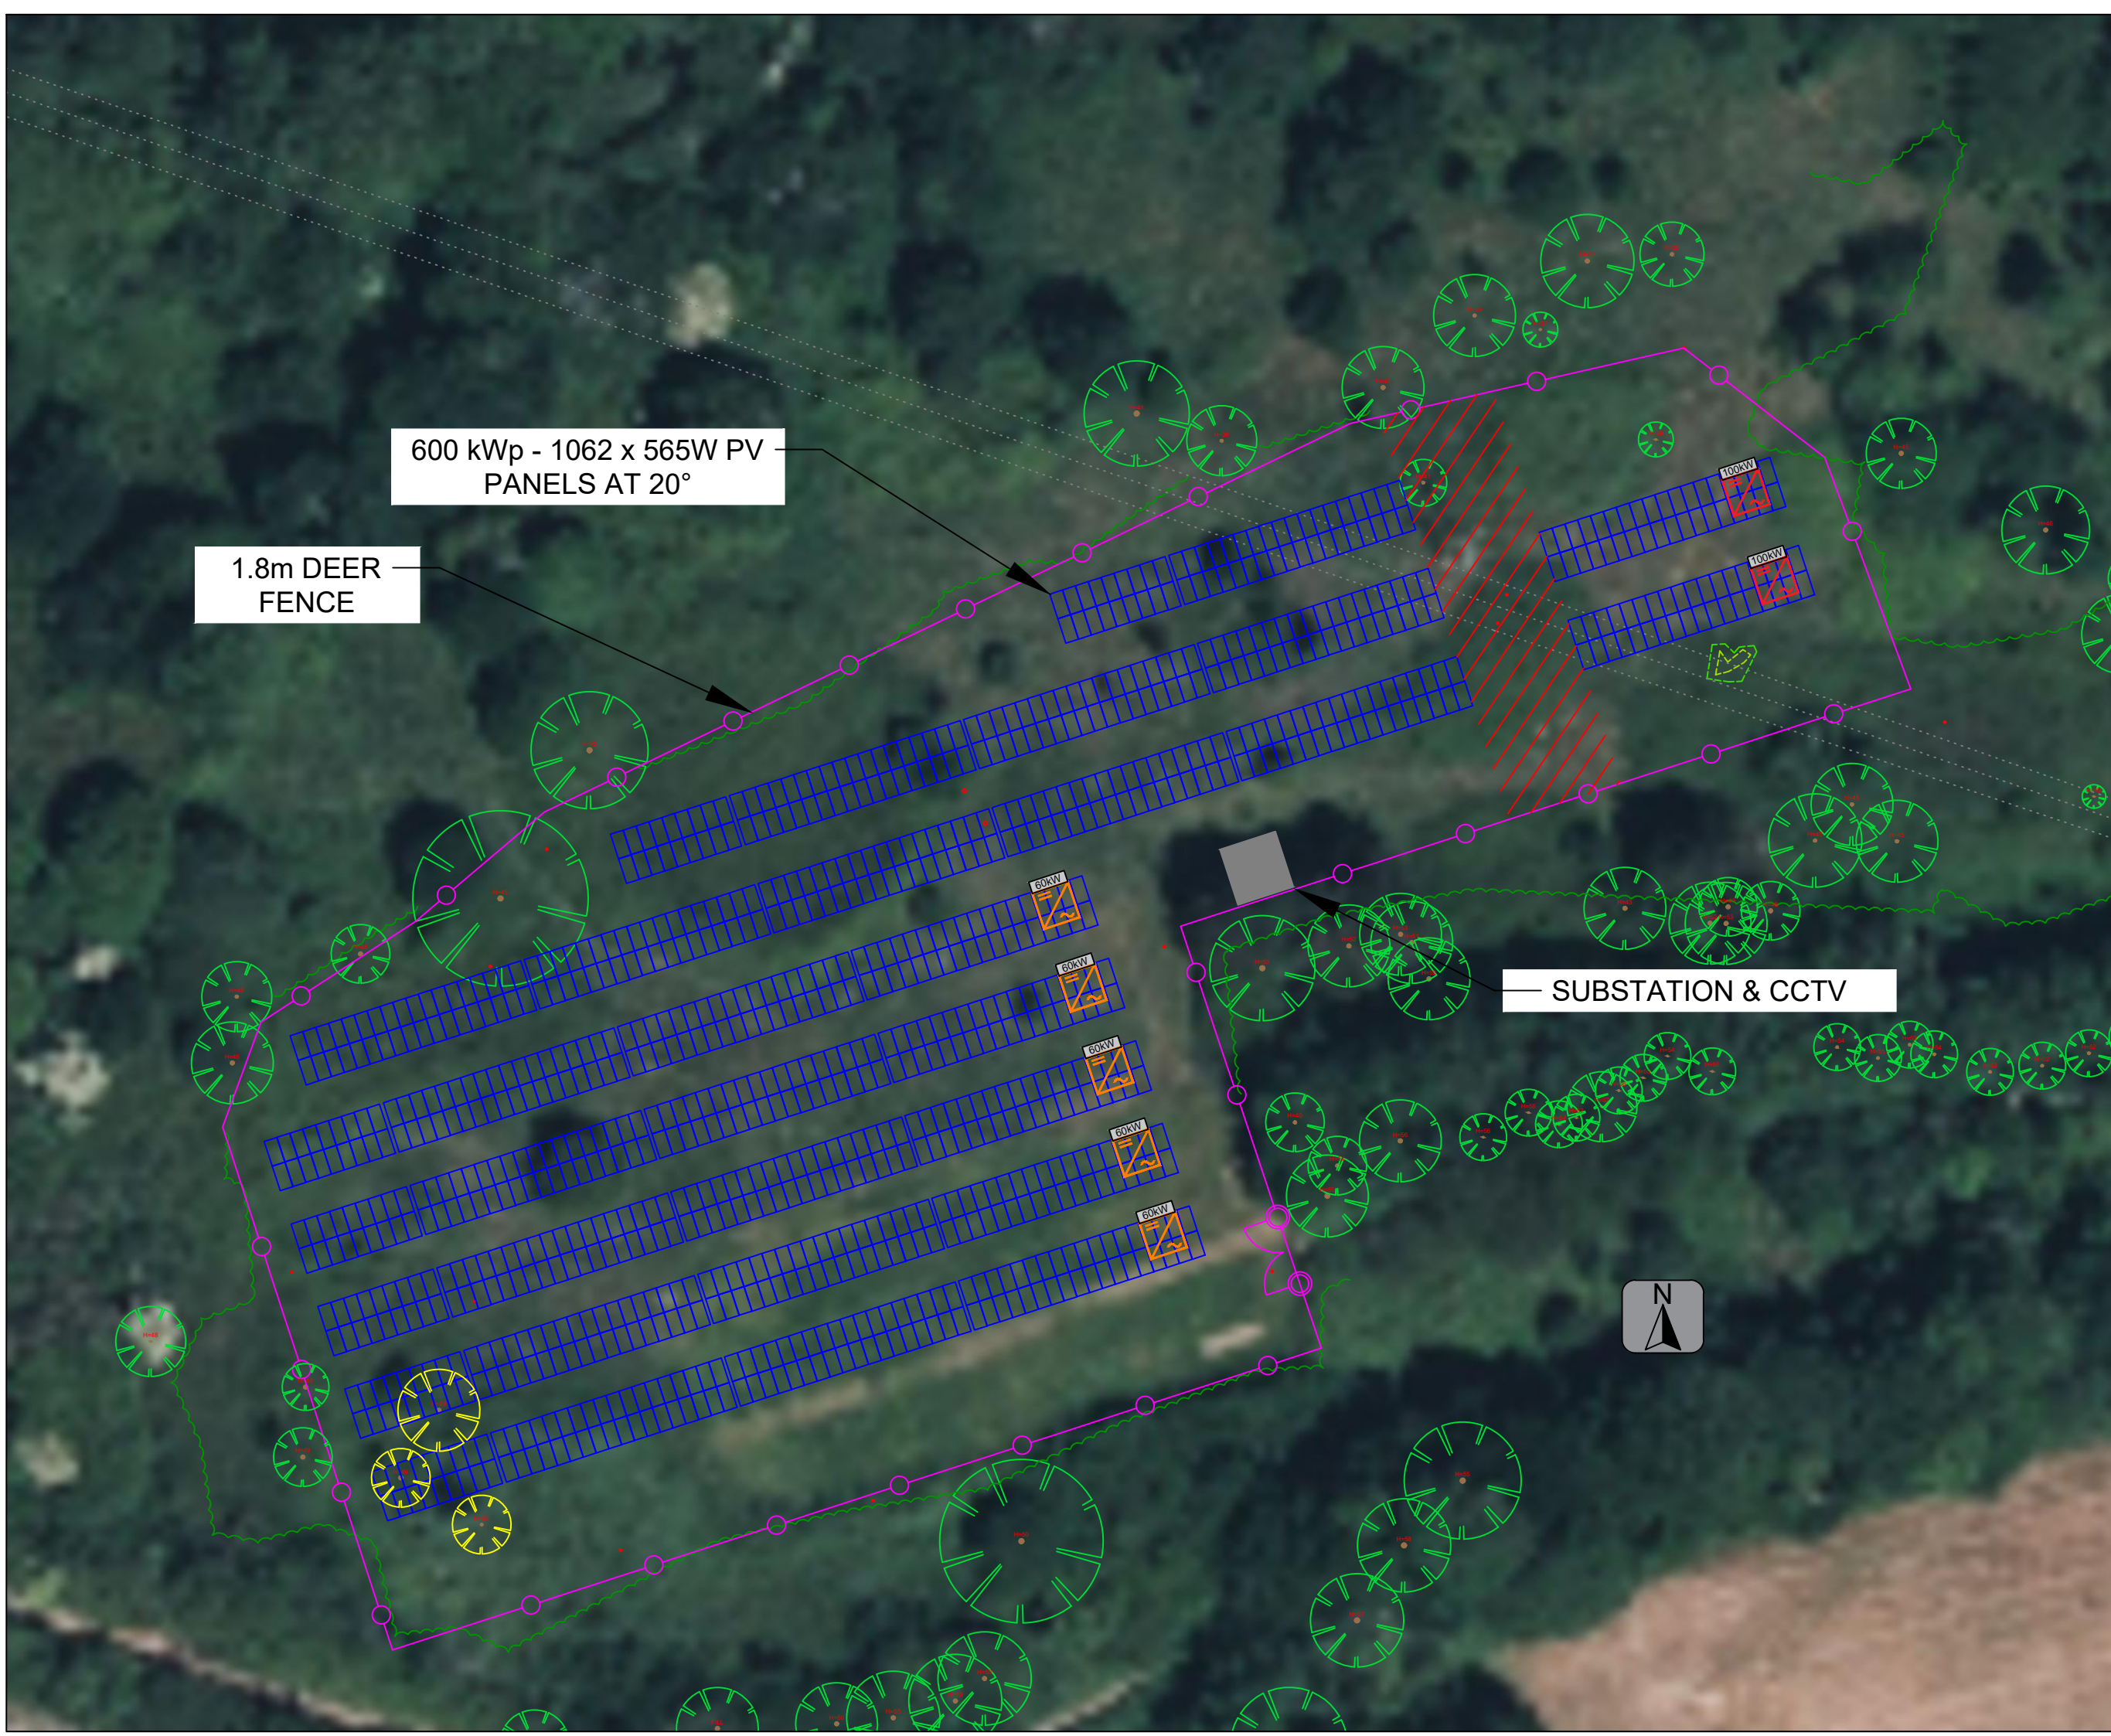

NOTES

UNLESS OTHERWISE STATED, ALL UNITS ARE IN m

EQUIPMENT:
1062 x 565W PV PANELS (JAM72S-30-565-LR)
2 x SOLIS 100kW INVERTERS (100K-5G-PRO)
5 x SOLIS 60kW INVERTERS (S5-GC60K)

CLIENT ADDRESS:
CHINA FLEET COUNTRY CLUB
SALTASH
PL12 6LJ

SITE ADDRESS:
W3W: PRICES.AMOUNT.DESCRIBED
EASTING: 241986
NORTHING: 060082
GRID REFERENCE: SX419600
NEAREST POSTCODE: PL12 6XE

KEY

FENCELINE

SUBSTATION

PV ARRAY

TREES TO BE RETAINED

TREES TO BE REMOVED

100 kW SOLIS INVERTER

60 kW SOLIS INVERTER

EXCLUSION ZONE FOR NGED TRANSMISSION LINE

REVISIONS

A0 - DRAFT
A1 - FIRST ISSUE
A2 - UPDATED PLANT LOCATION BASED ON NOISE ASSESSMENT
A3 - EXCLUSION ZONE FOR NGED TRANSMISSION POLE

PROJECT

CHINA FLEET GMPV

TITLE

SITE LAYOUT

ZLC Energy Ltd
Unit Zero Heathlands Road
Liskeard PL14 4DH
T: 01726 390390
E: info@zlcenergy.co.uk

DRAWN REG

DATE 13/09/2024

SCALE 1:500

SHEET SIZE A3

DRG No. ZLC-CHINA-FLEET-PLANNING-LAY