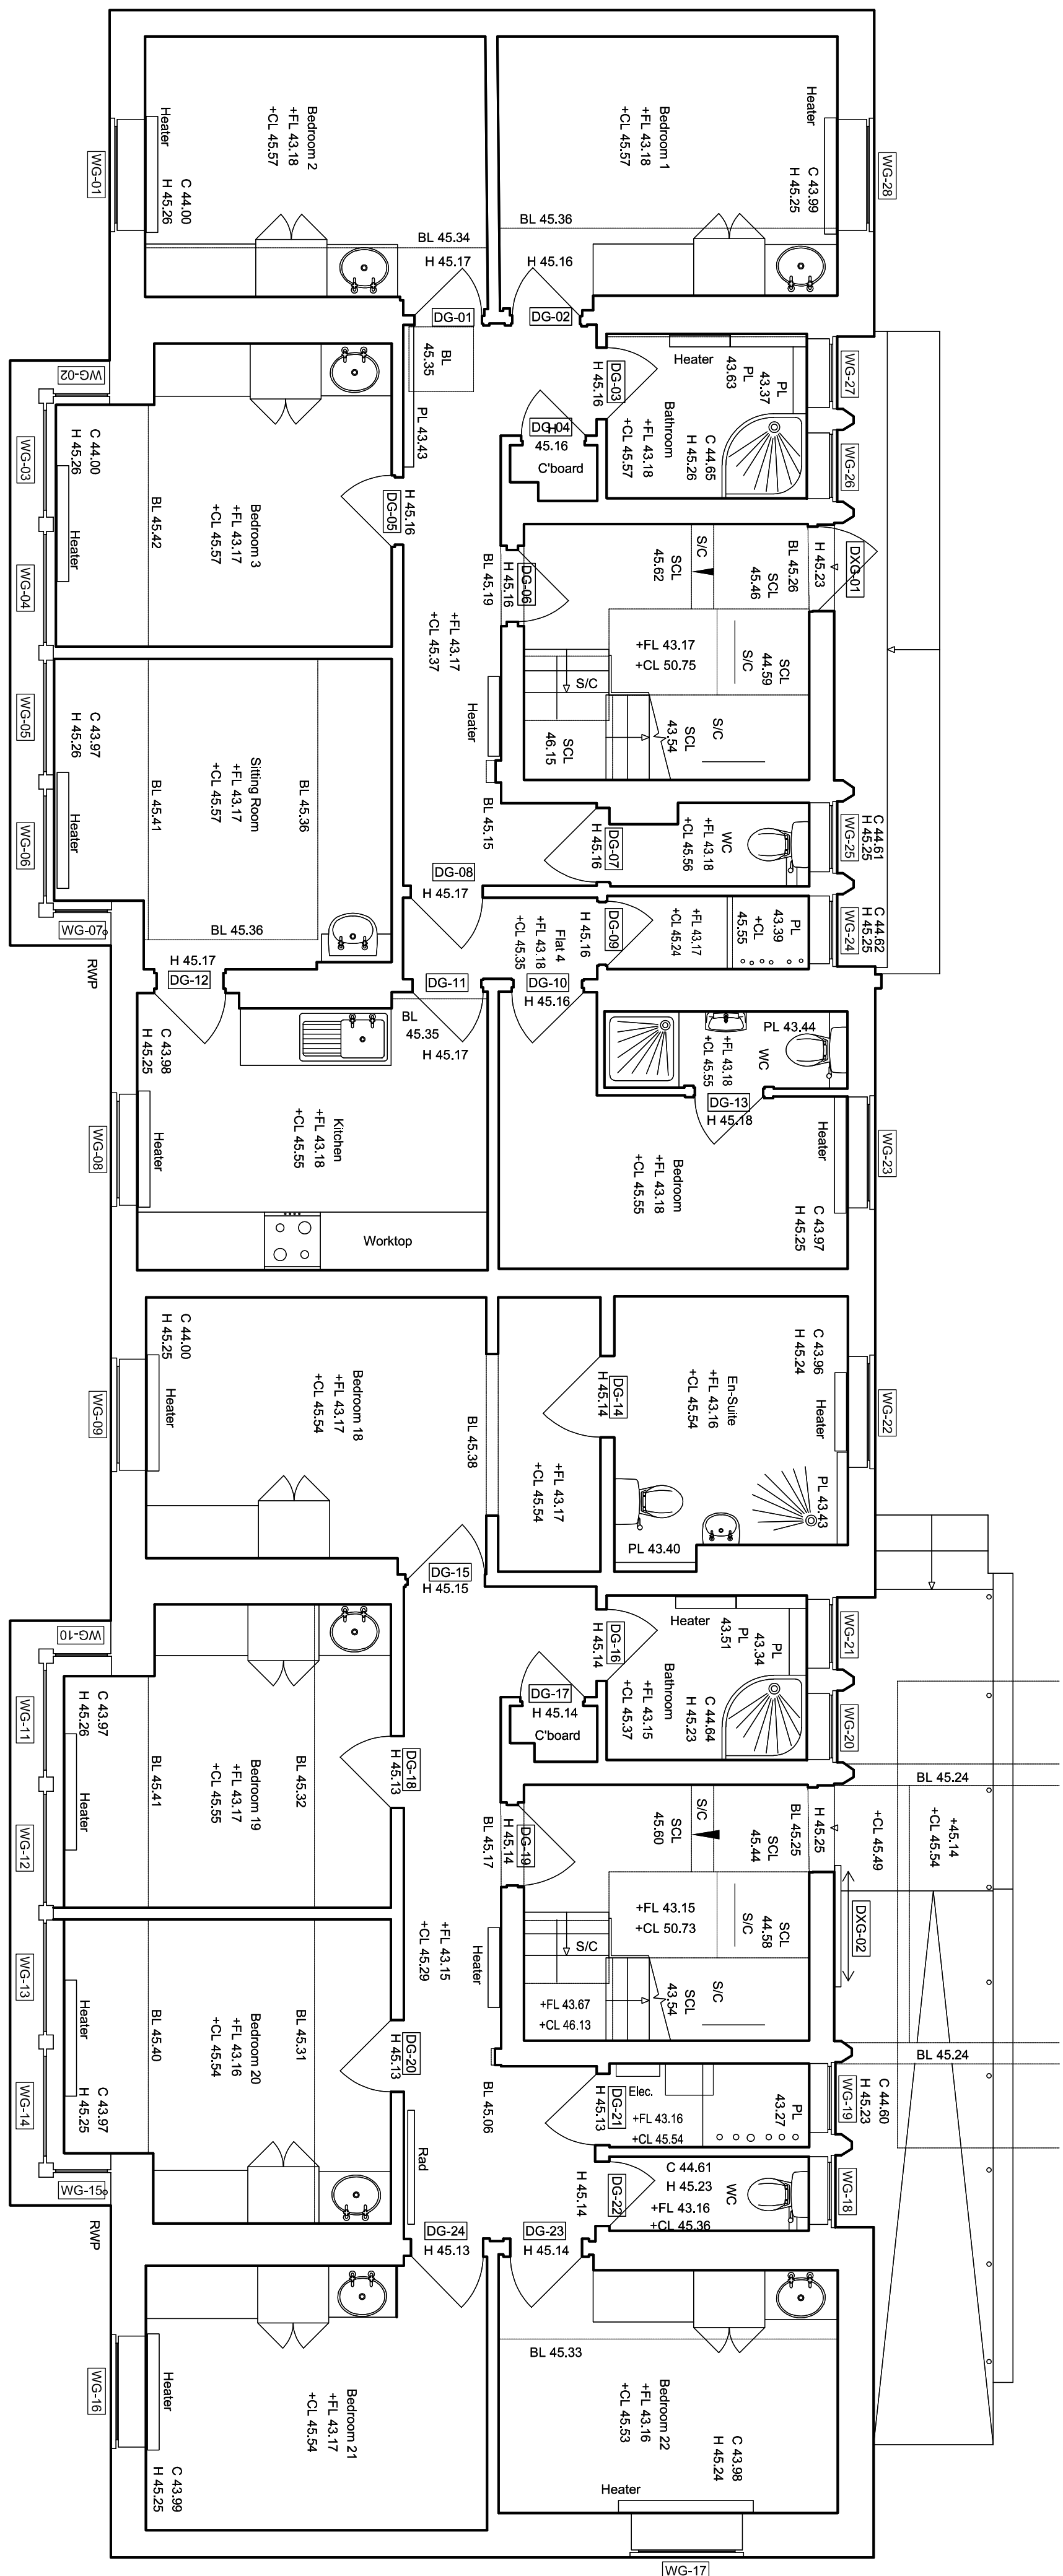
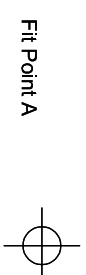
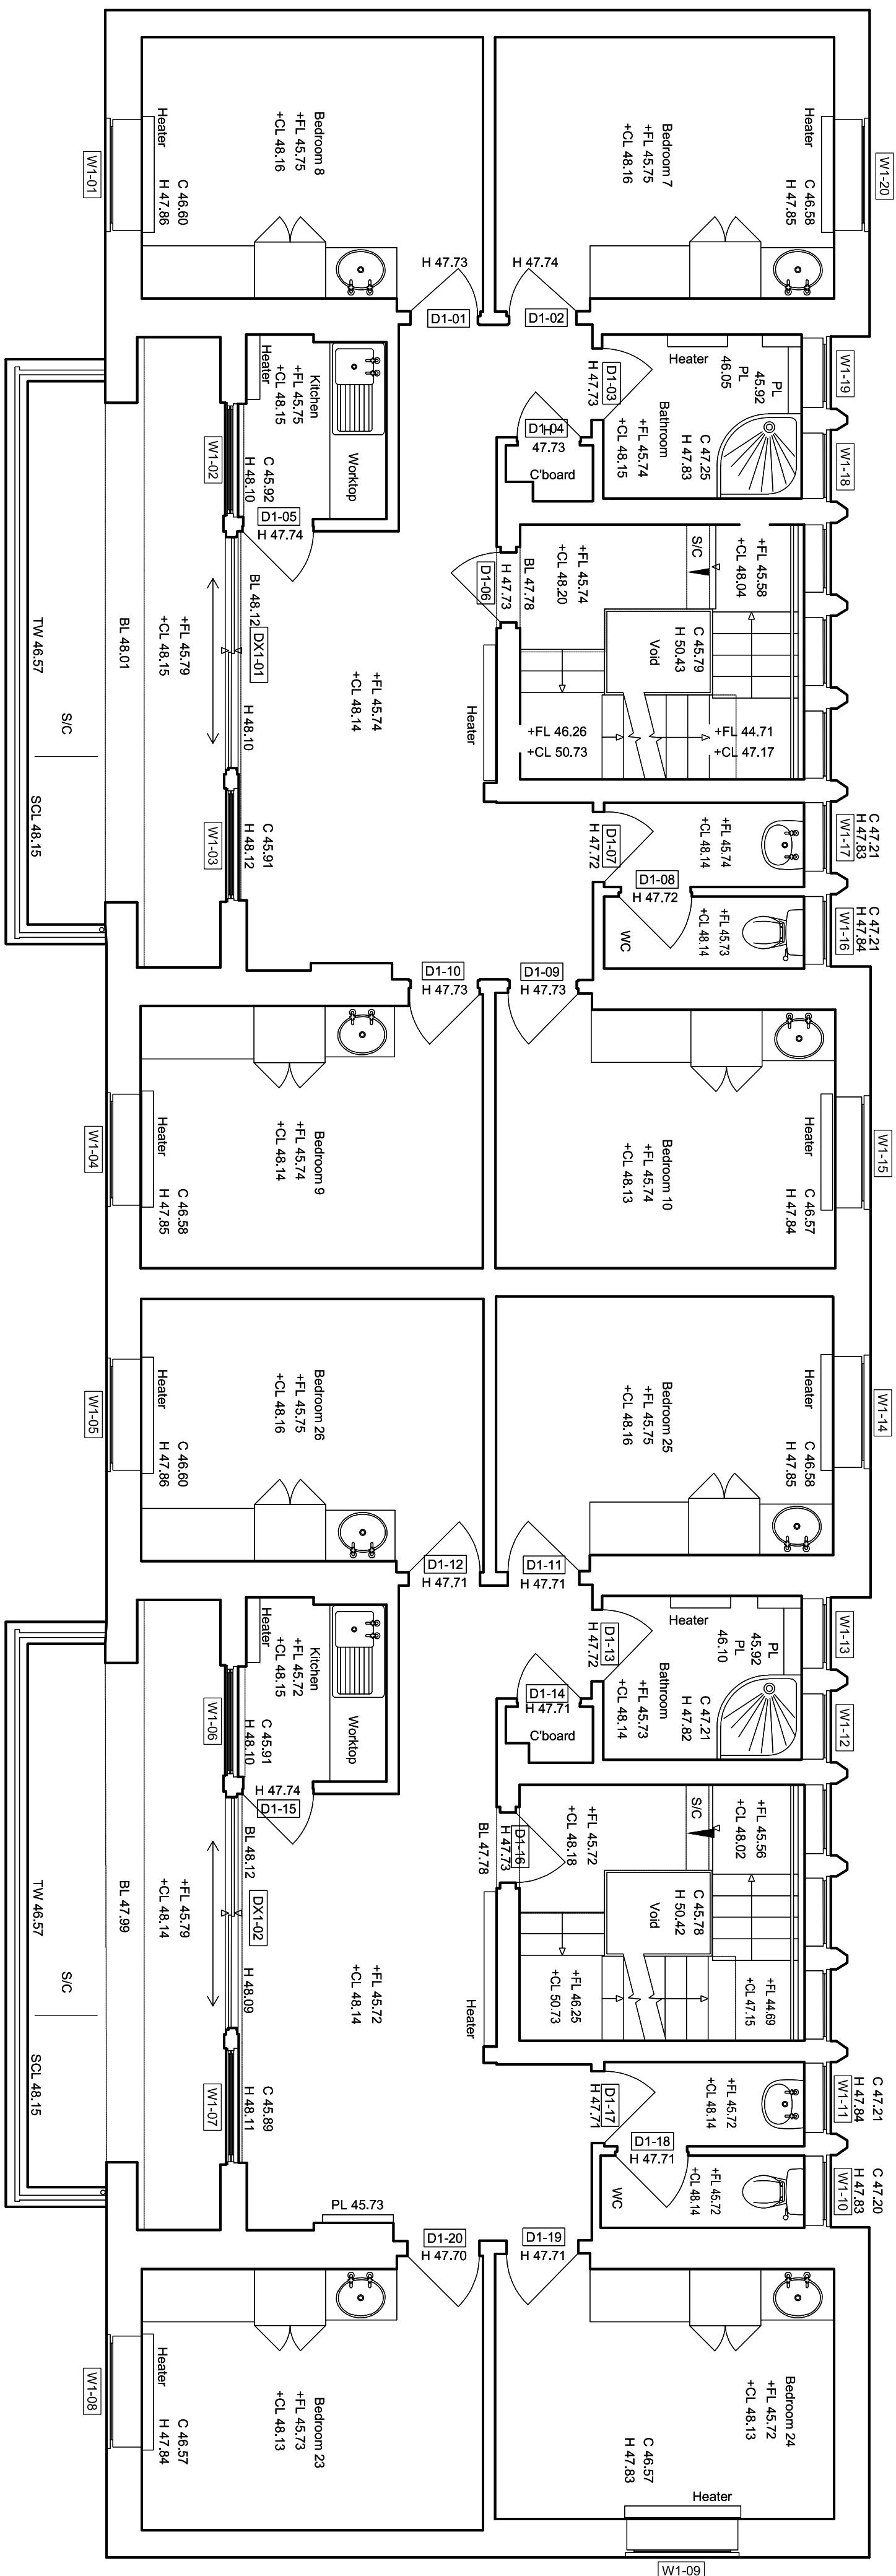
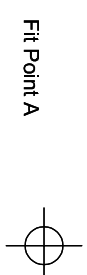


1:1	0	10	20	30	40	50	60	70	80	90	100
-----	---	----	----	----	----	----	----	----	----	----	-----

12	TZ	12.22	SD	Pre-Production Issue
Rev.	Date	Description		
DEVONSHIRE ARCHITECTS				
Donkey Court, Pymon Green, Birchhill Drive, Bedford, MK44 7PZ david@devonsarchitects.co.uk T: 01234 476159				
Project:				
SHUTTLEWORTH CAMPUS SALIX PROJECT				
Drawing:				
CLAYTON & EDMUNDS HALL EXISTING GF + 1/F PLANS				
Stage	Tender			
Scale:	Date:	Drawing:		
1:50/@A1	MAY 2023	RP		
Project:	DWG NO.:	REV.:		
2211-DA-00-EX-A-220_T22				
COPYRIGHT IN THIS DRAWING IS KEPTED IN DEVONSHIRE ARCHITECTS LIMITED AND MUST NOT BE REPRODUCED WITHOUT PRIOR APPROVAL OF DEVONSHIRE ARCHITECTS DO NOT SCALE! THESE DRAWINGS ARE FOR PLANNING PURPOSES ONLY ALL LISTS MUST BE CHECKED ON SITE NO PARTS TO BE USED FOR CONSTRUCTION UNLESS ISSUED FOR CONSTRUCTION THIS DRAWING MUST NOT BE USED FOR CONSTRUCTION UNLESS ISSUED FOR CONSTRUCTION ALL LETTING OUT WORKS BE CHECKED ON SITE				