




R o o f P l a n

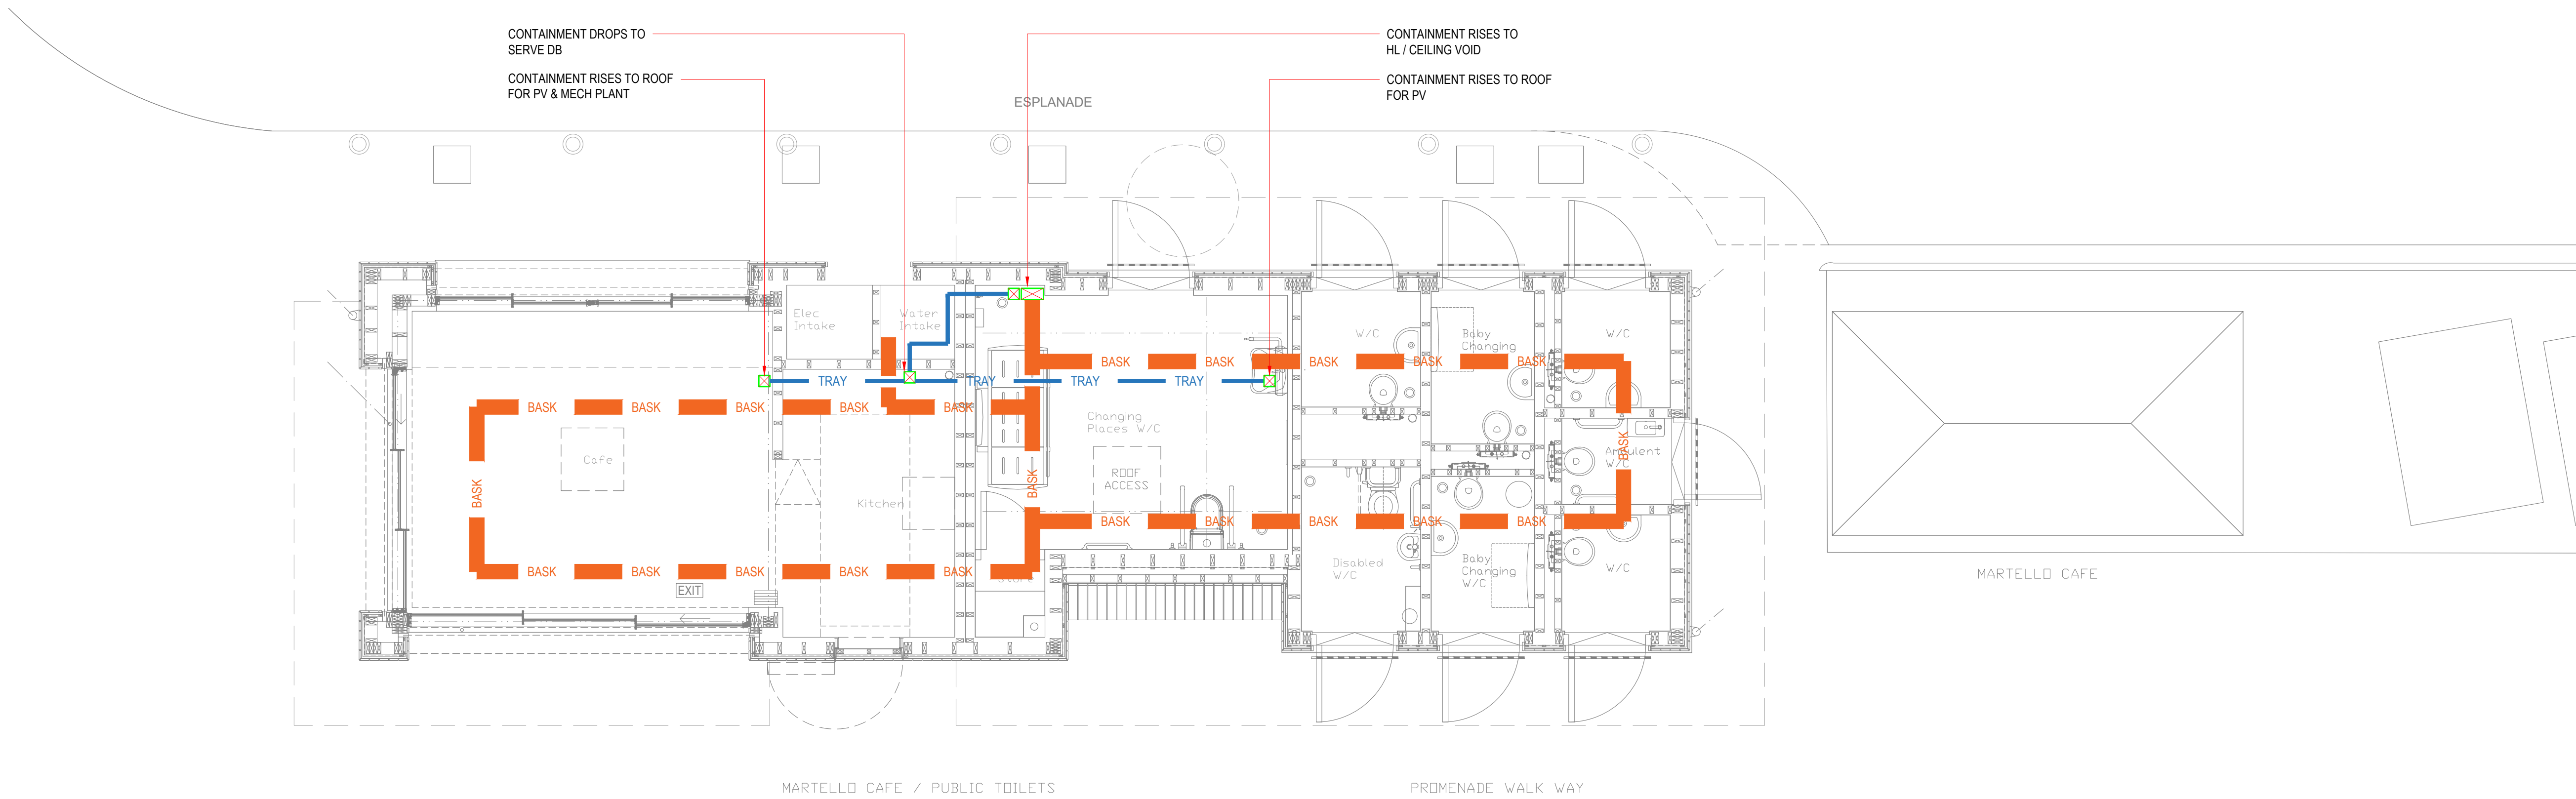

G r o u n d F l o o r P l a n

1. For symbols + abbreviations refer to drawing 21060-DGE-XX-XX-DR-M-5001 & 21060-DGE-XX-XX-DR-E-6001

			<p><u>Copyright:</u></p> <p>This drawing is copyright and may not be altered, reproduced or used other than for the Contract Works for which it is issued without the written permission of Delta Green (DG).</p> <p>This drawing represents DG design intent only.</p> <p><u>Related Documents:</u></p> <p>This drawing must be read in conjunction with the DG specification &amp; schedules &amp; relevant Architectural, Structural &amp; Specialist Drawings &amp; specification(s).</p>	<p>Any discrepancy in or between the drawings, specifications &amp; schedules must be brought to the attention of the Engineer prior to undertaking any works.</p> <p>All other services shown are purely indicative &amp; must be verified &amp; coordinated by qualified parties prior to the commencement of any work on site.</p> <p>All dimensions shown are in millimetres &amp; do not take into account applied finishes unless specifically indicated otherwise. Only figured dimensions to be followed. Do not scale.</p> <p>For setting out information refer to the Architectural drawings. Do not set out from this drawing.</p>	<p>The Contractor shall submit coordinated working drawings for approval (based on site dimensions) prior to commencement of any site works or placing of any orders &amp; or manufacture of any fittings, fixtures &amp; components shown. The Contractor shall only work from coordinated &amp; approved working drawings.</p> <p>All materials shall be approved by the Engineer / Architect prior to undertaking any works.</p> <p><u>Uncontrolled:</u></p> <p>Please note that this document, once issued, is effectively 'uncontrolled' and as such the reader should verify that this is the latest revision.</p>	<p>Client/Contractor</p> 	<p>Project</p> <p>MARTELLO CAFE &amp; PUBLIC TOILETS</p> <p>ESPLANDE, SEAFORD</p> <p>SUSSEX.</p>		<p>Drawing Title</p> <p>ELECTRICAL SERVICES</p> <p>CONTAINMENT LAYOUT</p> <p>GROUND FLOOR &amp; ROOF LEVEL</p>	<table><tr><td>Date</td><td>Scale@A1</td><td>Design/Drawn</td><td>Chkd/App.</td></tr><tr><td>DECEMBER 2021</td><td>1:50</td><td>AC-PH</td><td>JwP</td></tr><tr><td colspan="4">Status</td></tr><tr><td colspan="4">TENDER</td></tr><tr><td>Project</td><td>Originator</td><td>Zone</td><td>Level</td></tr><tr><td>21060</td><td>DGE</td><td>XX</td><td>ZZ</td></tr><tr><td>Type</td><td>Role</td><td>Number</td><td>Suitability</td></tr><tr><td>DR</td><td>E</td><td>6401</td><td>D2</td></tr><tr><td>Rev</td><td></td><td></td><td></td></tr><tr><td>P01</td><td></td><td></td><td>P01</td></tr></table>	Date	Scale@A1	Design/Drawn	Chkd/App.	DECEMBER 2021	1:50	AC-PH	JwP	Status				TENDER				Project	Originator	Zone	Level	21060	DGE	XX	ZZ	Type	Role	Number	Suitability	DR	E	6401	D2	Rev				P01			P01
Date	Scale@A1	Design/Drawn	Chkd/App.	
DECEMBER 2021	1:50	AC-PH	JwP	
Status	
TENDER	
Project	Originator	Zone	Level	
21060	DGE	XX	ZZ	
Type	Role	Number	Suitability	
DR	E	6401	D2	
Rev	
P01			P01	