


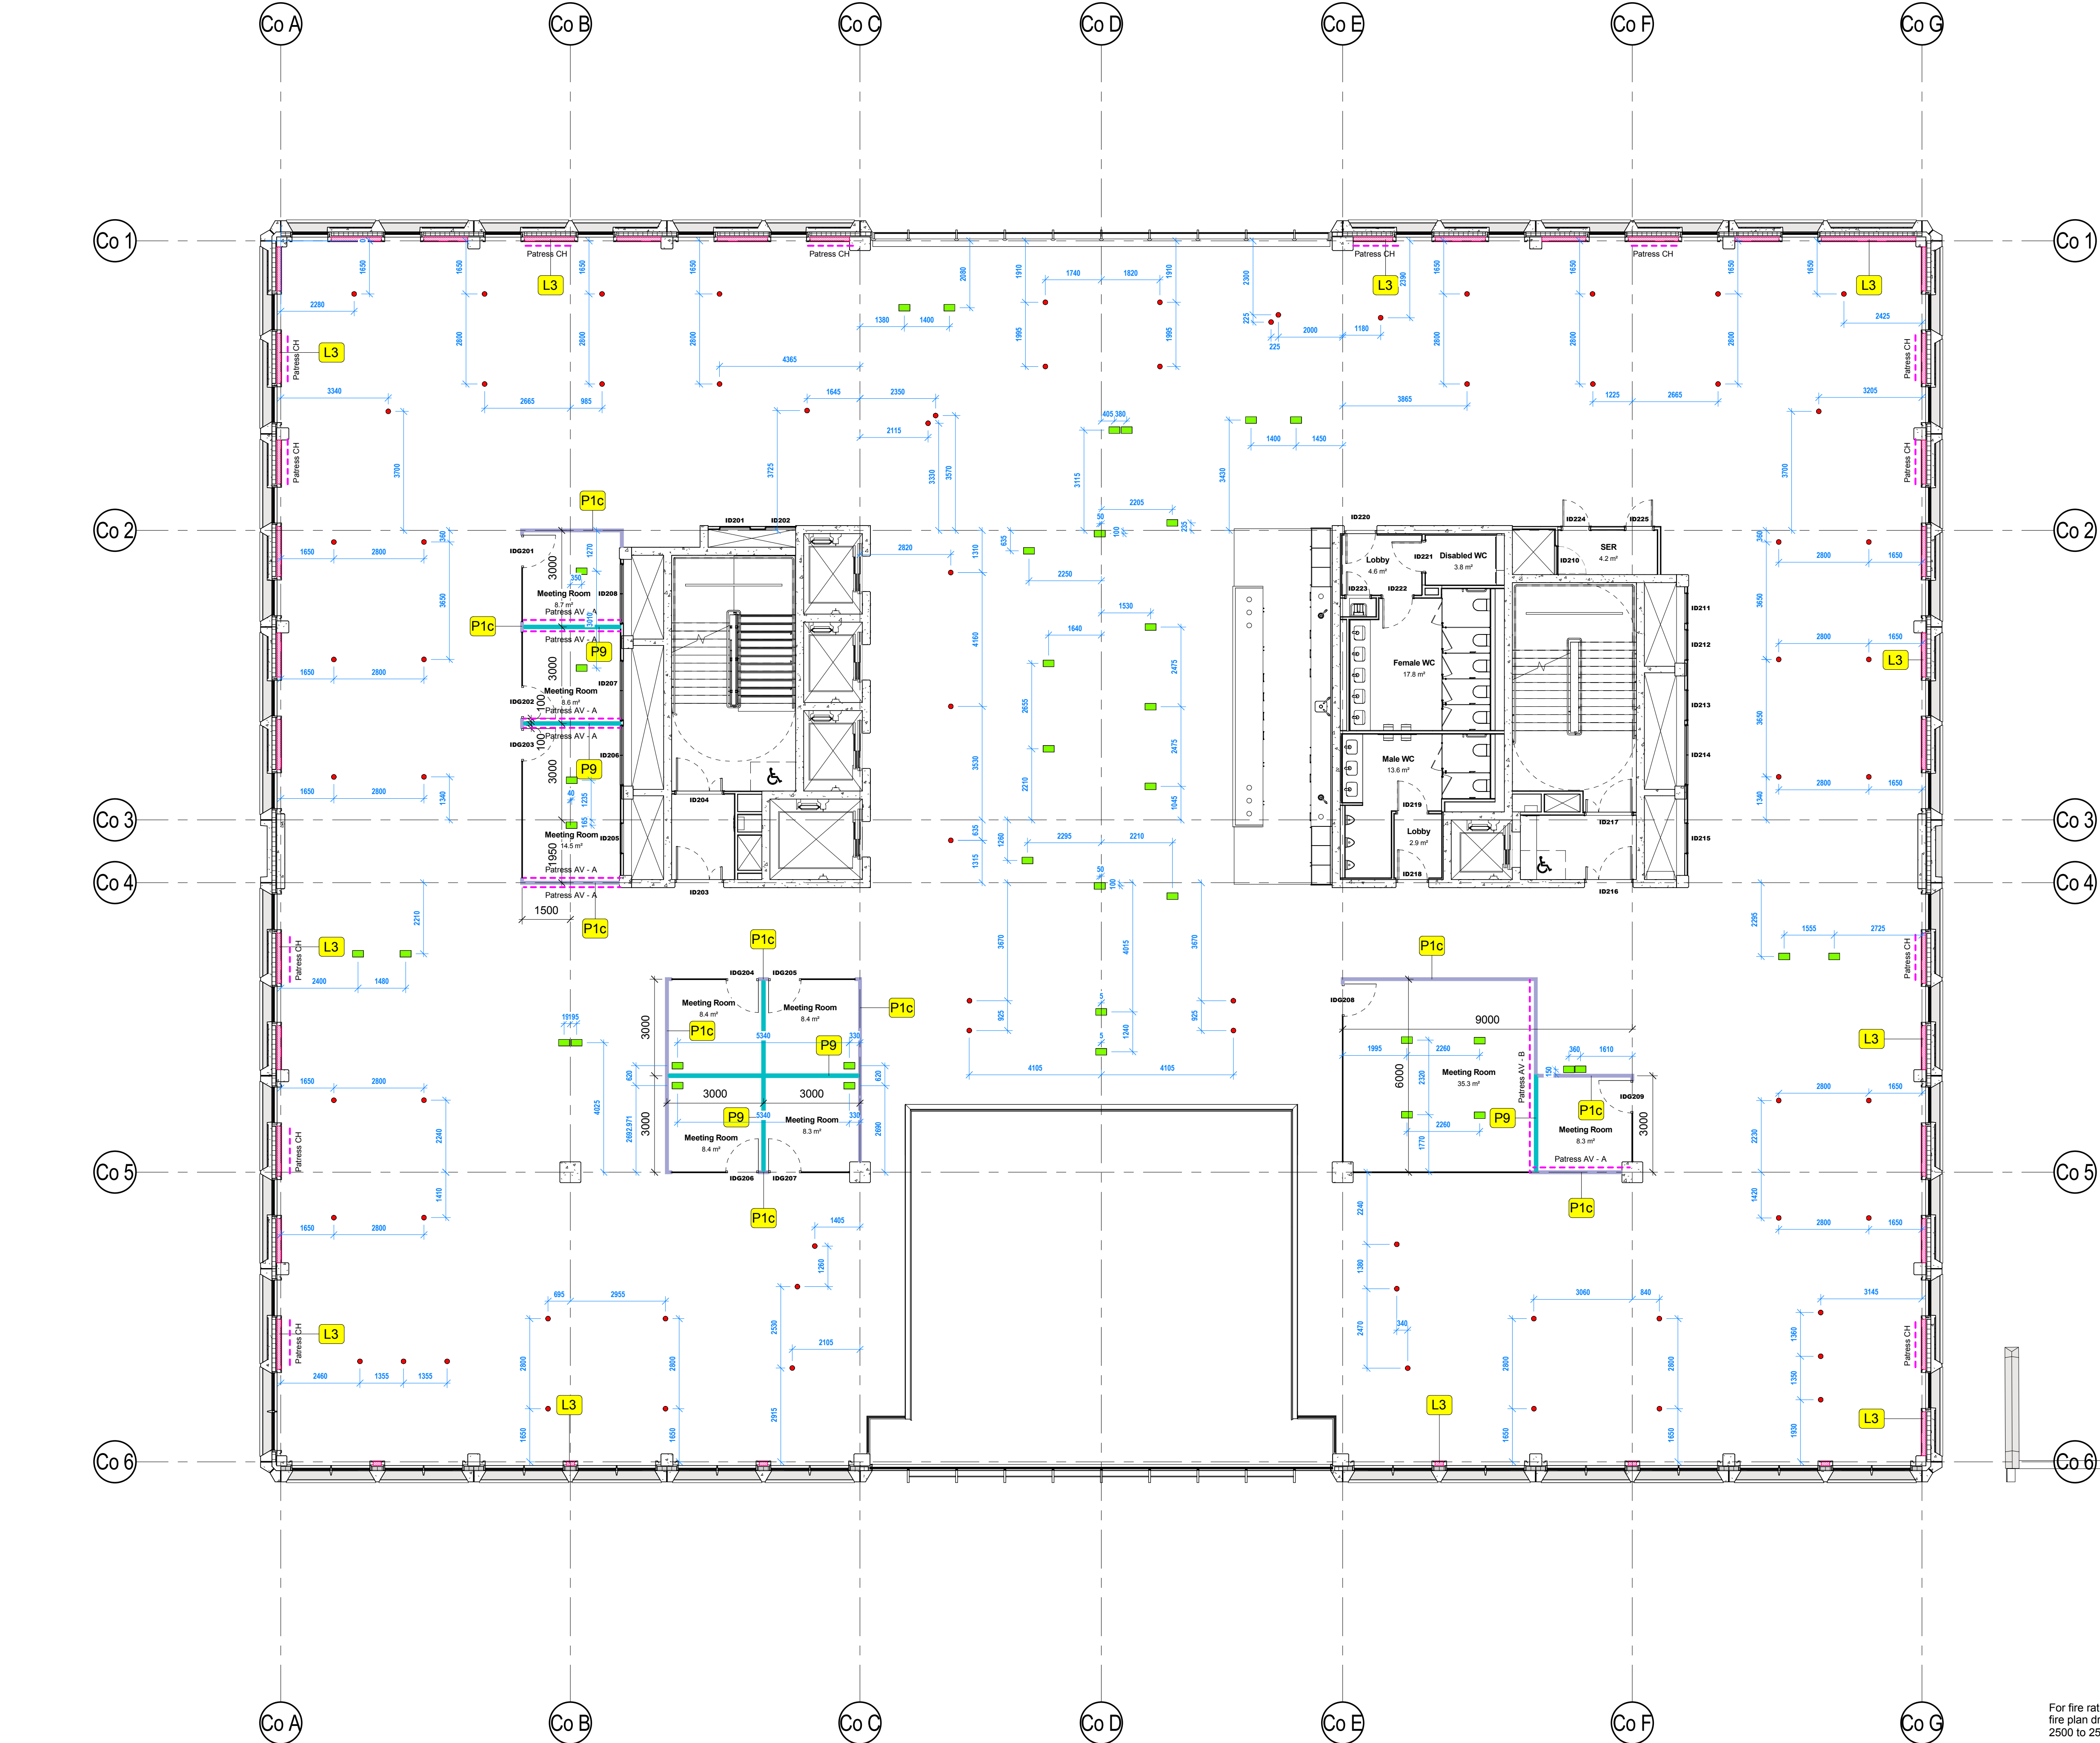

1 Second Floor CAT B Fit Out Plan
1 : 100

Drawing Original Size
A1

Notes
Unless indicated, this drawing is for information only and should not be used for construction. Do not scale, use figures and dimensions only. All dimensions to be checked on site. This drawing should be printed and read at the original size, as stated above. Cartwright Pickard Architects accepts responsibility for errors that occur as a result of reviewing this drawing at any other size.

Cartwright Pickard Architects prepared this drawing using Revit Architecture 2015 and does not accept liability for any loss or degradation of that information held in the drawing resulting from the transition from the original file format to any other file format or from the recipient's reading of it in any other programme or an earlier version of the programme referred to above. Cartwright Pickard Architects accepts no liability for use of this drawing by parties other than the party for whom it was prepared or for purposes other than those for which it was prepared.

DWG Issues
When this drawing is issued in DWG format it is an uncontrolled version and is provided to enable the recipient to prepare their own documents/drawings for which it is solely responsible. It is based on background information current at the time of issue.

Cartwright Pickard Architects accepts no liability for any alterations to, additions to or discrepancies arising out of changes to such background information which occur after it has been issued by Cartwright Pickard Architects.

Patressing Note

Patress CH - for coat rack patressing refer to drawing 5500 for details

Patress AV - A
1200mm wide centred on wall. 2440mm high

Patress AV - B
1800mm wide centred on wall. 2440mm high

Legend:

- **GOP**
- **Floor Box**

Drawing Revisions

Date:	Rev:	Note:	Check:
08.10.15	-	First Issue	CD
13.10.15	A	Partition legend updated, partition colour amended, partitions annotated and dimensions added. Draft Stage 4 Issue	CD
09.12.16	B	Revised door types and numbers. Partition types updated. Issued for S3 Internal Review & Comment	DR
16.02.17	C	Type P11 added on GF. S4 Construction	DR
23.05.17	D	L3 lining highlighted to external walls. Tags added.	DR
04.07.17	E	Patressing requirements added.	DR
16.08.17	F	Floor Box and GOP setting out dimensions added.	DR
29.09.17	G	Location of door in glazed screen updated	DR
31.10.17	H	Patressing locations updated	DR
21.02.18	J	Final Construction Issue	DR
04.05.18	K	Areas added to enclosed rooms	DR

CARTWRIGHT PICKARD

Client
MUSE DEVELOPMENTS

Project
682N LAMBETH CIVIC CENTRE

Building Name
CIVIC OFFICE

Drawing Title
Second Floor CAT B Fit Out Plan

Scale	Drawing Created
As indicated @ A1	Oct 2015

Drawing Status	Revision
Final Construction Issue	K

Drawing No.
682N-CPA-CO-02-DR-A-2102

London Office
1 Canal Side Studios
8-14 St Pancras Way
London NW1 0QG
Tel: 020 7584 3838

cartwrightpickard.com
© Cartwright Pickard Architects Ltd.

Material Schedule:

- P1a** - IWS-211 100mm thick 'C' Stud 60 minute fire rating max span 3150mm non acoustic
- P1b** - IWS-242 100mm thick 'C' Stud wall (no fire rating required) moisture resistant max span 3300mm non acoustic
- P1c** - IWS-287 100mm thick 'C' Stud wall (no fire rating required) max span 3150mm 40dB_{rw}
- P2** - IWS-215 124mm thick 'I' Stud Shaftwall 120 minute fire rating max span 4650mm non acoustic
- P3** - IWS-216 87mm thick 'I' Stud Shaftwall (no fire rating required) max span 3300mm non acoustic moisture resistant
- P4** - IWS-230 124 mm thick 'I' Stud Shaftwall 120 minute fire rating max span 4650mm 45dB_{rw}
- P5** - IWS-234 102mm thick 'I' Stud Shaftwall max span 3300mm 45dB_{rw}
- P6** - IWS-232 122mm thick 'C' Stud wall 30 minute fire rating max span 4650mm 45dB_{rw}
- P7a** - IWS-223 122mm thick 'C' Stud wall 120 minute fire rating max span 4650mm non acoustic
- P7b** - IWS-243 122mm thick 'C' Stud wall (no fire rating required) Moisture resistant non acoustic max span 4650mm
- P8** - IWS-250 100mm thick 'C' Stud wall (no fire rating required) max span 3150mm 50dB_{rw} moisture resistant
- P9** - IWS-288 122mm thick 'C' Stud wall (no fire rating required) max span 3150mm 55dB_{rw}
- P10** - IWS-289 122mm thick 'C' Stud wall (no fire rating required) max span 4650mm 40dB_{rw}
- P11** - IWS-290 120min fire rating max span 4650mm 53dB_{rw}
- P20** - IWS-286 238mm thick 'Quiet Wall' (no fire rating required) max span 4800mm 65dB_{rw}
- L1** - IWS-301 non acoustic 30mm Insulation
- L2** - IWS-305 non acoustic moisture resistant
- L3** - IWS-309 97mm thick 'I' Stud max span 3150mm (Lining to external wall levels 1-5)
- L4** - IWS-313 117mm thick 'I' Stud max span 4500mm (Ground floor only)
- L5** - Gyframe 60/70 'I' Stud 2 layers 12.5mm MR Plasterboard
- M1** - 140 mm Fair faced blockwork 120 min fire rating
- M2** - 215 mm English bond brickwork to UKPN specification
- M3** - 215 mm Fair faced blockwork
- M4** - 380mm Fair faced blockwork cavity wall
- M5** - 455mm cavity wall to substation

For fire rating see fire plan drawings 2500 to 2506