
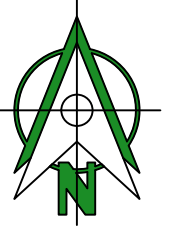


Topographical Survey

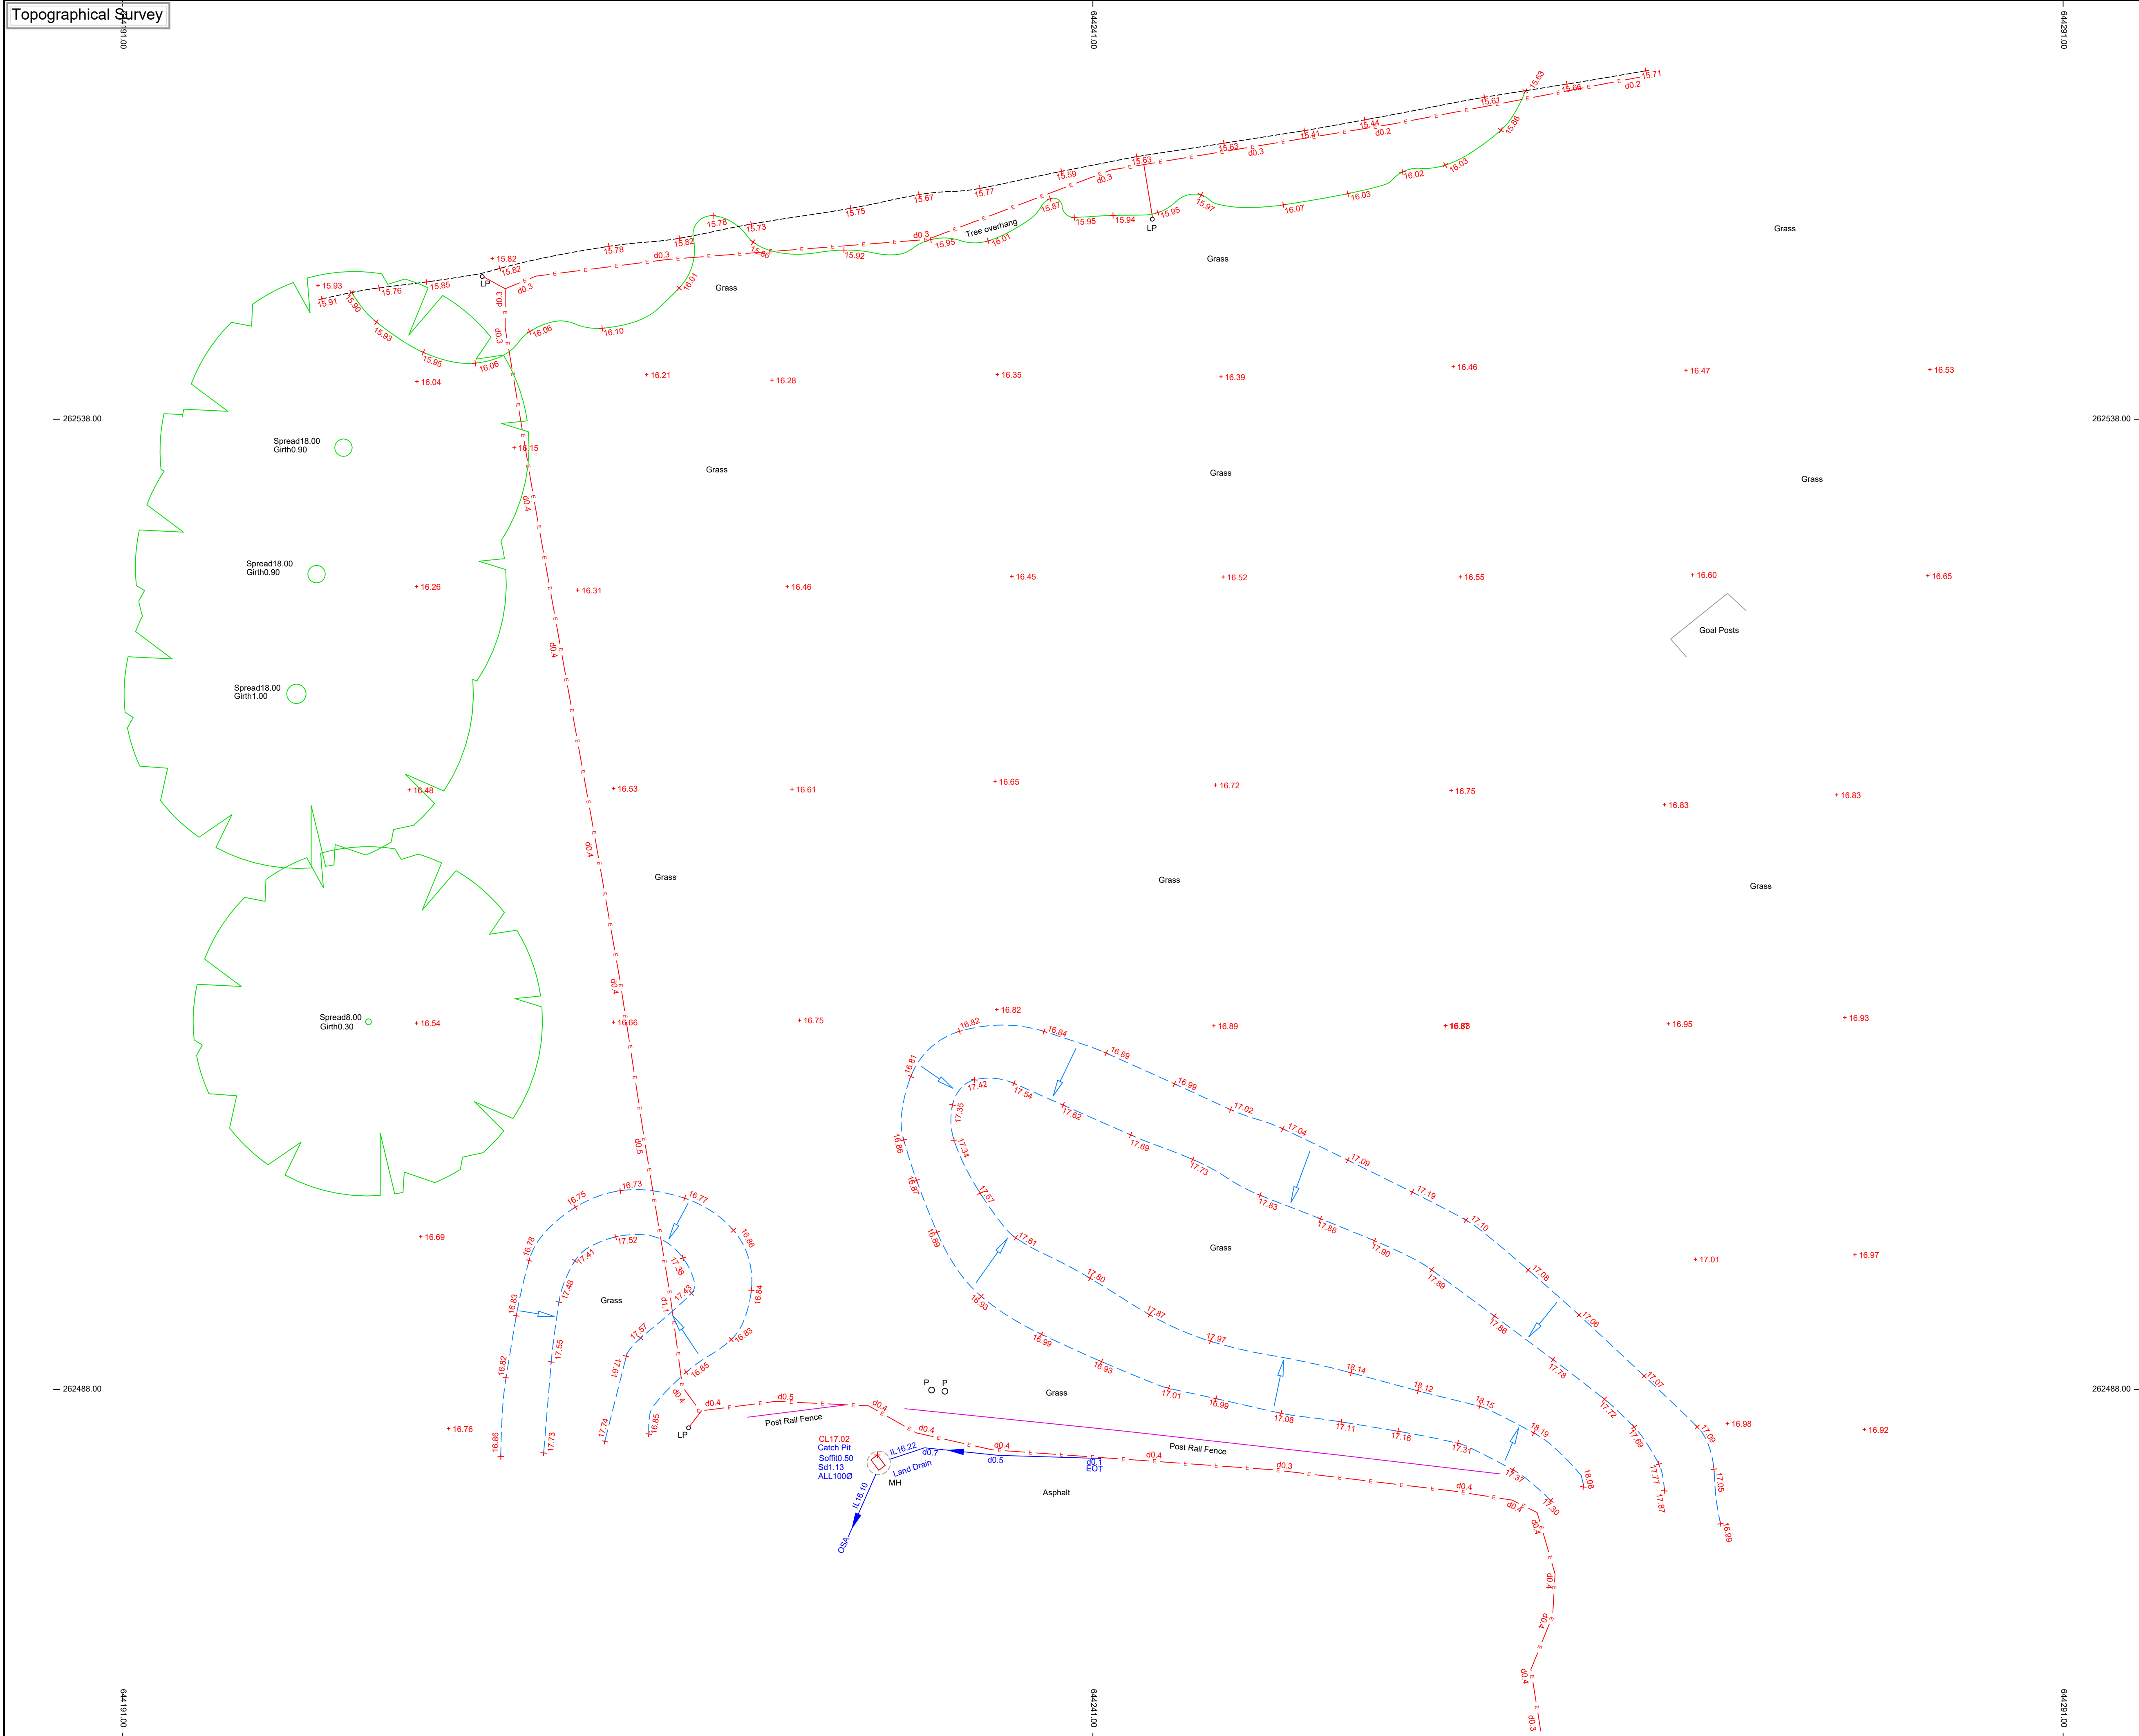

Grid North

Levels relate to OS Newlyn datum via multiple RTK GNSS

Topography Legend

Banking	
Banking Indicator	
Benchmark	
Border / Grid	
Building Footprint	
Building Hatch	
Building Roof Levels	
Contours	
Drainage	
Electric (above ground)	
Fencing / Posts / Gates	
Level Lines	
Kerb	
Kerb Features	
Misc. Text	
Obstruction	
Obstruction Hatch	
Ordinance Survey Data	
Overhead Electric Line	
Overhead Telecom Line	
Road Markings	
Street Cover	
Styings	
Steps / Stairs / Slopes	
Street Furniture	
Surface Change	
Survey Marker	
Telemetry (above ground)	
Tree	
Tree Spread (group)	
Tree Spread (group) Hatch	
Vegetation	
Vegetation Hatch	
Walls / Columns	

Floor Plan Legend

- Beams
- Beam Levels
- Floor Break
- Ceiling Change
- Ceiling Features
- Ceiling Feature Levels
- Ceiling Level
- Door Height
- Door Swing
- Fixtures and Fittings
- Floor Level
- Text
- Overlay Reference Point
- Sanitary
- Steps / Stairs / Slopes
- Structure
- Suspended Ceiling Level
- Window Frame
- Window Opening
- Window Level

Elevation Legend

- Doors
- Fixtures and Fittings
- Foliage
- Foliage Hatch
- Glass
- Ground Line
- Elevation Height
- Limited Data
- Limited Data Hatch
- Rainwater Pipes
- Roofs
- Structure
- Text
- Window

Drawing Notes

Buried Utilities Log

- CATV
- CCTV
- Chamber
- Communications
- Electric
- Fibre Optics
- Foul Water
- Fuel
- Gas
- High Voltage
- Pipes
- Surface Water
- Telecommunications
- Text
- Water
- Unidentified / Anomaly

Legend

Air Brick	AB	No Pipe Visible
Air Conditioning Unit	ACU	No Service Visible
Architrave	A/C	Overhead
Assumed Route	A/R	Palisade Fence
Apex Level	A/PEX	Pavement Light
Benchmark	BM	Post
Bollard	BL	Post Box
Bollard	BD	Post and Wire Fence
Cable Television Core	B/W	Rainwater Pipe
Cable Television Core	C/T/V	Retaining Wall
Close Boarded Fence	C/B	Road Sign
Concrete Surface	CONC	Roading Eye
Control Station	CST	Sidling Ledge
Cover Level	C/L	Soil Vent Pipe
Depth	d	Spring Level
Door Height	DHT	Stone Wall
Drainage Channel	DC	Stop Tap
Drill Depth	DR	Stop Valve
Earth Road	ER	Tactile Paving
Electricity Pole	EP	Telemoon Cover
Electricity Line	EL	Telephone Call Box
Fire Hydrant	FH	Telecom
Fire Hydrant	FH	Telephone Line
Gas Valve	GV	Top of Beam
Gravel	GR	Top of Reflector
Gully	GY	Traffic Signal
Handrail	H/R	Unable To Lift
Head Level	H/L	Underside of Beam
Horizontal Cover	H/C	Underside of Rafter
Invert level	I/L	Vent Pipe
Inn Trailing	I/R	Water Level
Kerb Outlet	K/O	Water Meter
Lamp Post	LP	Water Valve
Manhole Cover	MH	Wash Out
Marker	MKR	Wooden Fence



REF UKLSVS1	DATE 26/11/21	REV -	SHEET 1/1	SIZE A1	© Copyright 2021 UK Land Surveys Limited Email - Dan@uklandsurveys.com
----------------	------------------	----------	--------------	------------	---

Client:-

Leiston Town Coun

Scale:-

Project:-

Leiston
Victory Park

1.20

1.25