

NOTES:

1. Do not scale, check all dimensions and details before commencement.
2. IF IN DOUBT ASK.
3. This drawing is to be read in conjunction with all other relevant Contract Documents.

HEALTH, SAFETY & ENVIRONMENTAL INFORMATION

In addition to the hazards/risks normally associated with the nature and scope of the proposed Works, note the following:

Construction Hazards:




1. Restricted access/Interface with site users and public. Access to site and adjacent properties to be maintained. Erect site fencing around working areas and compound.
2. Excavations, concrete cutting and breaking out, drilling and installing dowel rebars – IAW RAMS with dust control and regard to HAV
3. Existing services – drainge, comms & power.
4. Working adjacent to watercourse, high ground water level/potential flood risk in bad weather.
5. Pollution.
Watercourse to be protected IAW PPG5
6. Drainage works/ground & surface water.
Leptospirosis/Drowning risk in bad weather.

Maintenance, Cleaning and Removal:

No significant additional requirements identified for future works not already identified above

Maintain drainage infrastructure by routine clearance of gullies, sumps and gratings

It is assumed that all works will be carried out by a competent contractor working in accordance with an accepted Construction Phase Plan and, where appropriate, to approved method statements

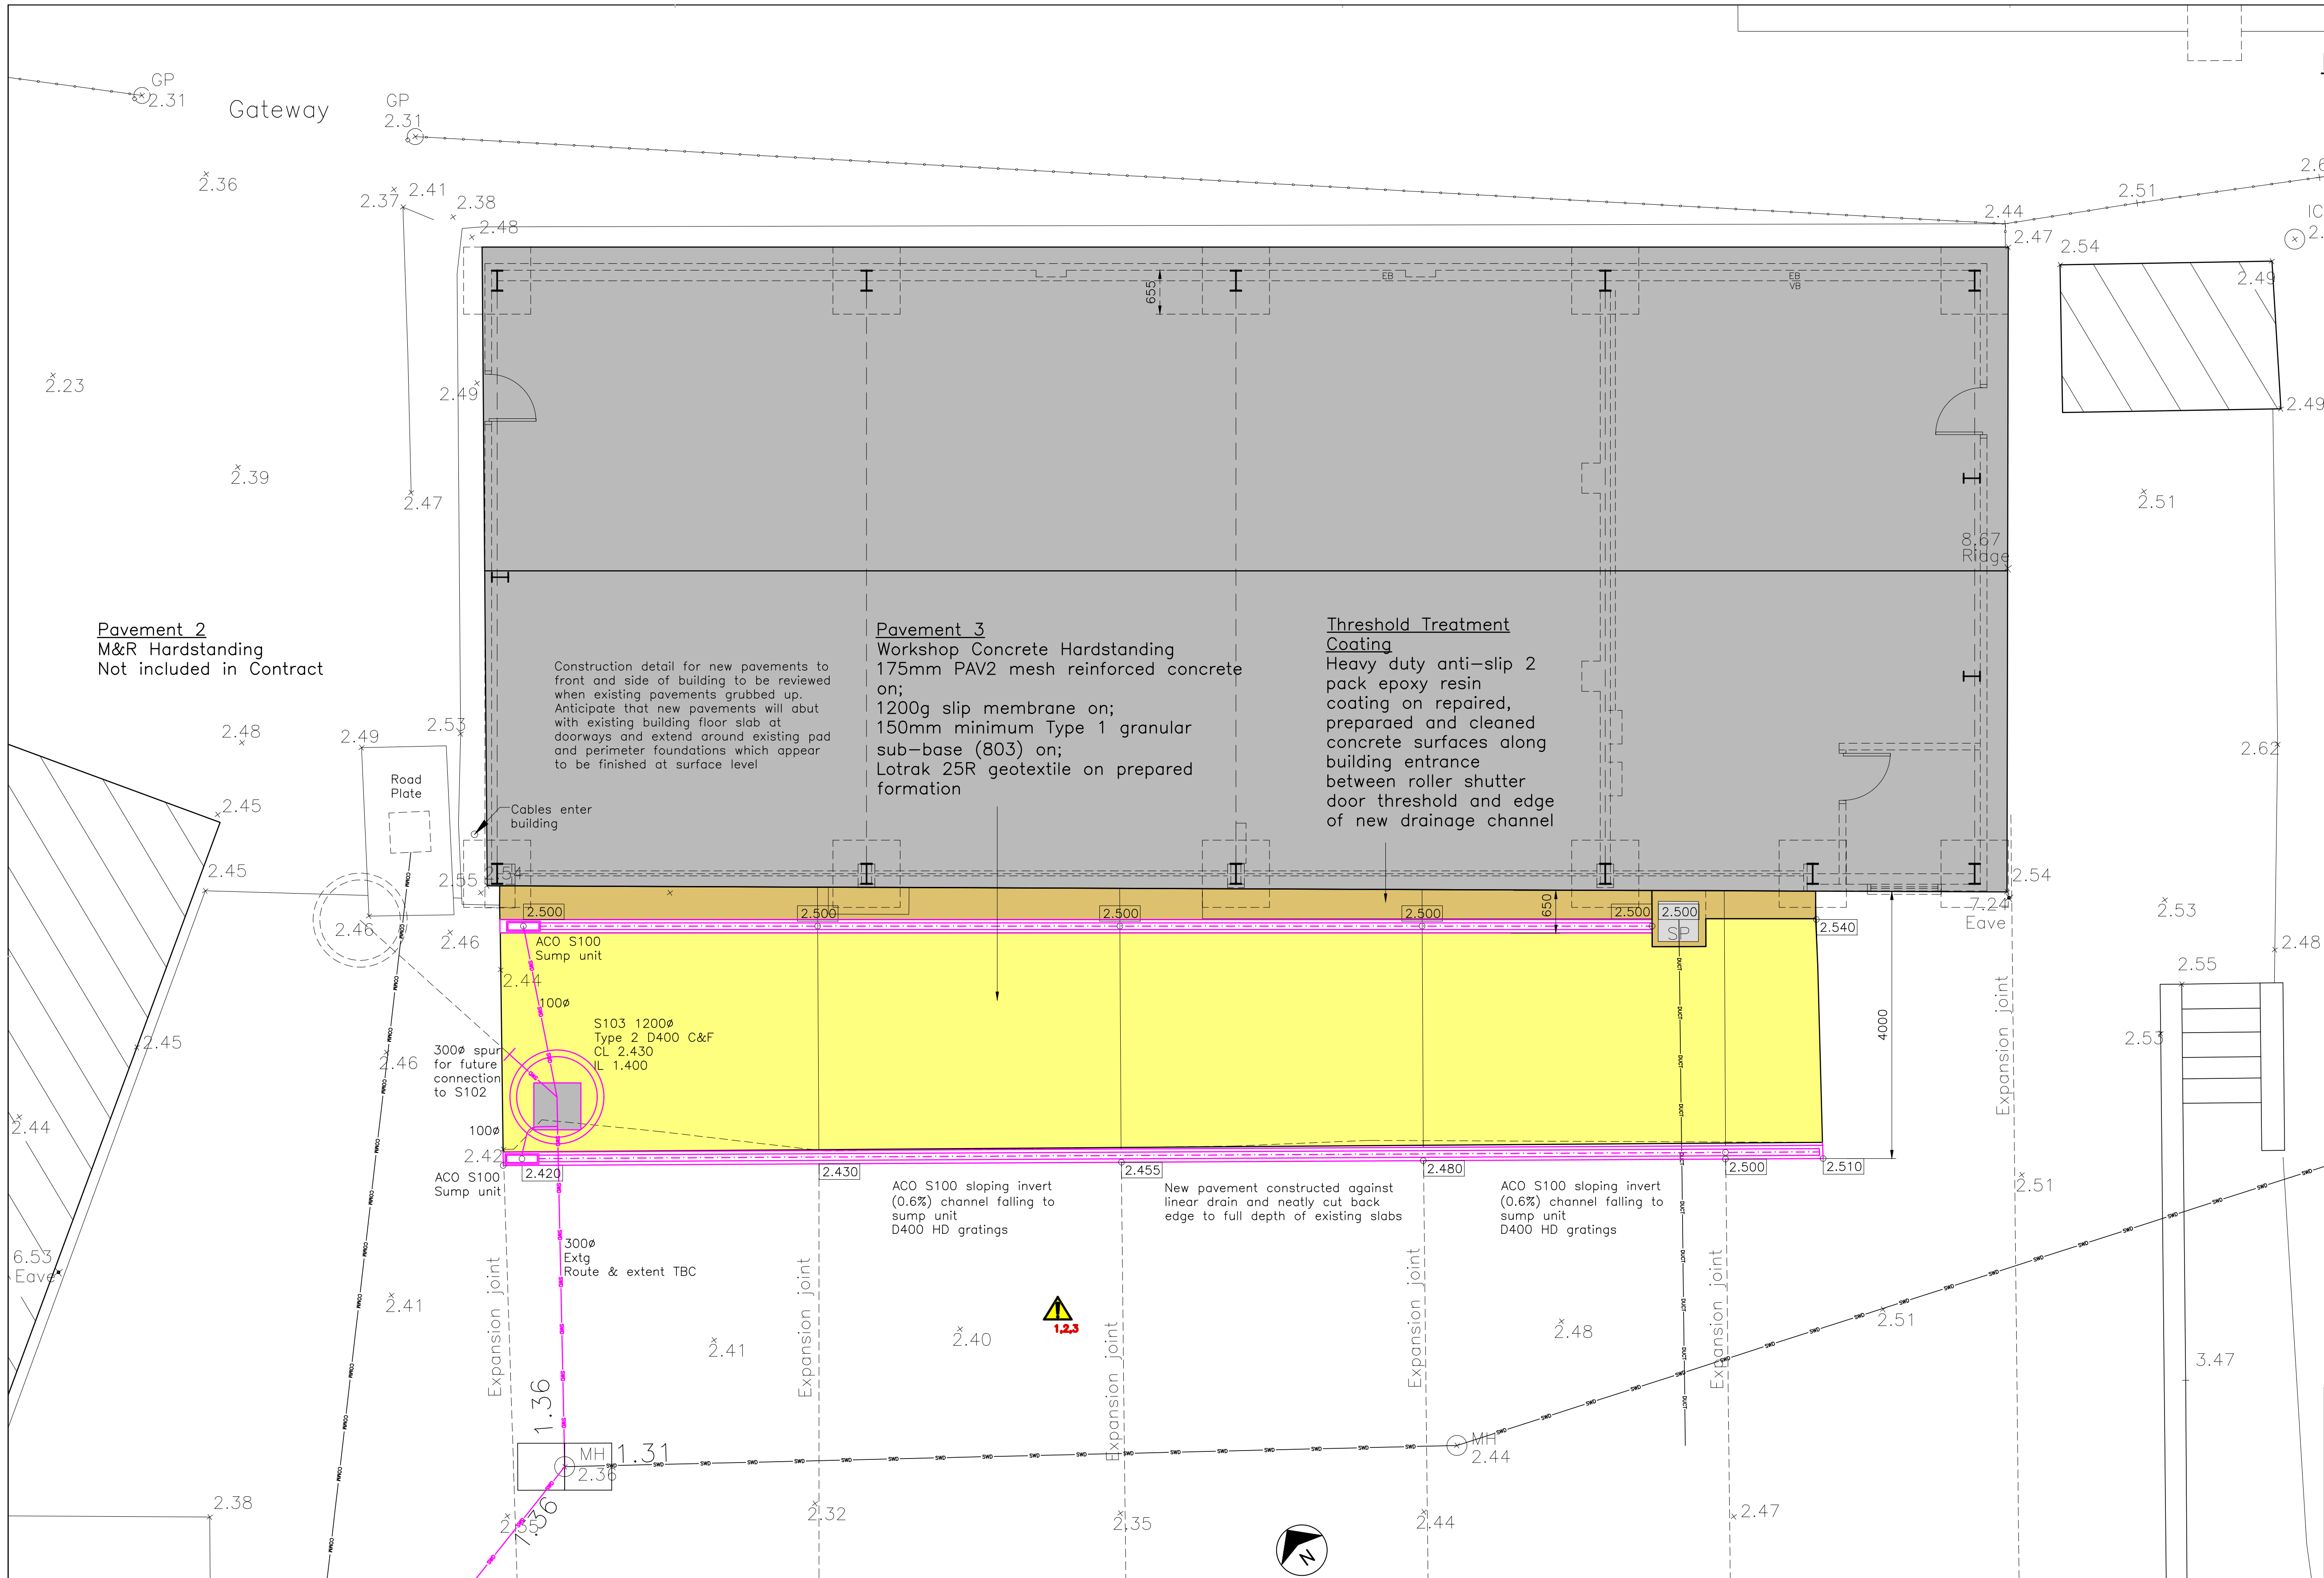

PROPOSED BLOCK PLAN
1:50

A TENDER DRAWING			31.07.19
Amat.			Date
JLA			
JAMES LOCKYER ASSOCIATES			
CONSULTING ENGINEERS			
CONSTRUCTIVE ADVICE, CONSIDERED SOLUTIONS			
Oakland Mews T: 01579 344771 Liskeard Business Park F: 01579 344882 Liskeard, Cornwall, PL14 3UX E: post@jameslockyer.co.uk			
Project			
MOORWELL WORKSHOP ST. MARYS ISLES of SCILLY TR21 OLV			
Title			
PAVEMENT 3 PROPOSALS			
Client			
COUNCIL OF ISLES OF SCILLY			
Date	Scale @ A1	Cod. Ref.	
30.07.19	AS SHOWN	5505CB205	
Designed	Drawn	Checked	
JWL	AJR	JWL	
Drawing Number			Rev
5505/CB/205			02/08/2019 10:32 AM
			A