



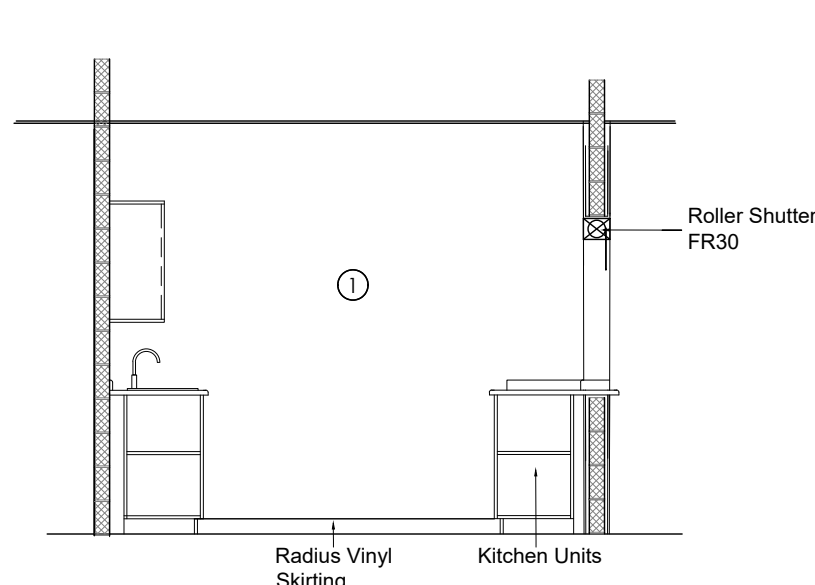


See the Finishes Schedule for the specification of
finishes to doors and work top etc and product type.


Elevation A

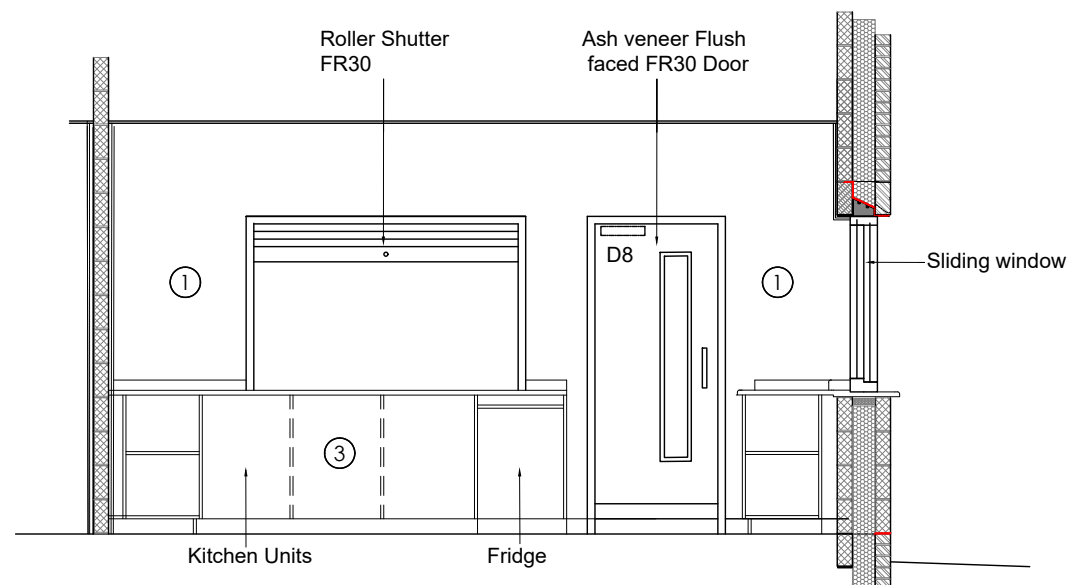

Elevation B

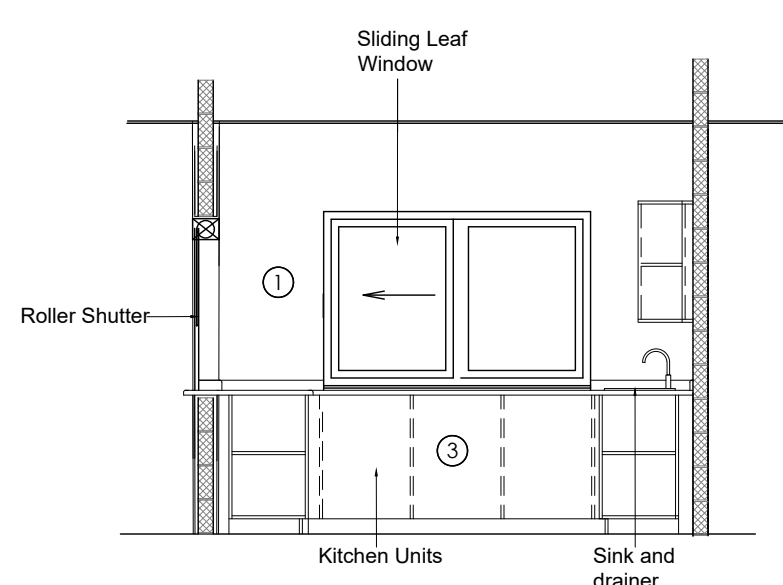


Elevation C

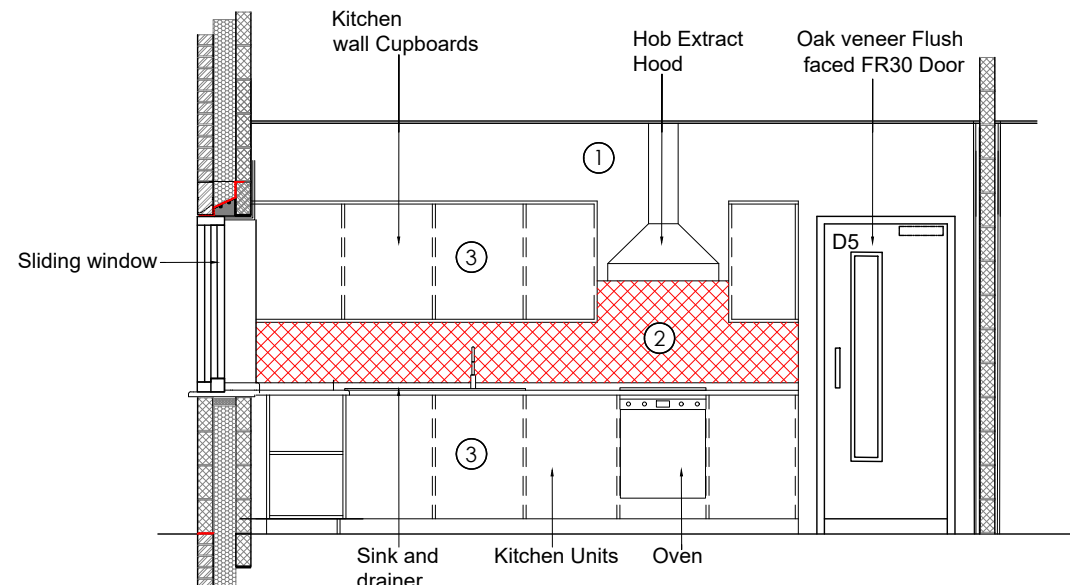

Elevation D

Kitchen Elevations scale 1 50

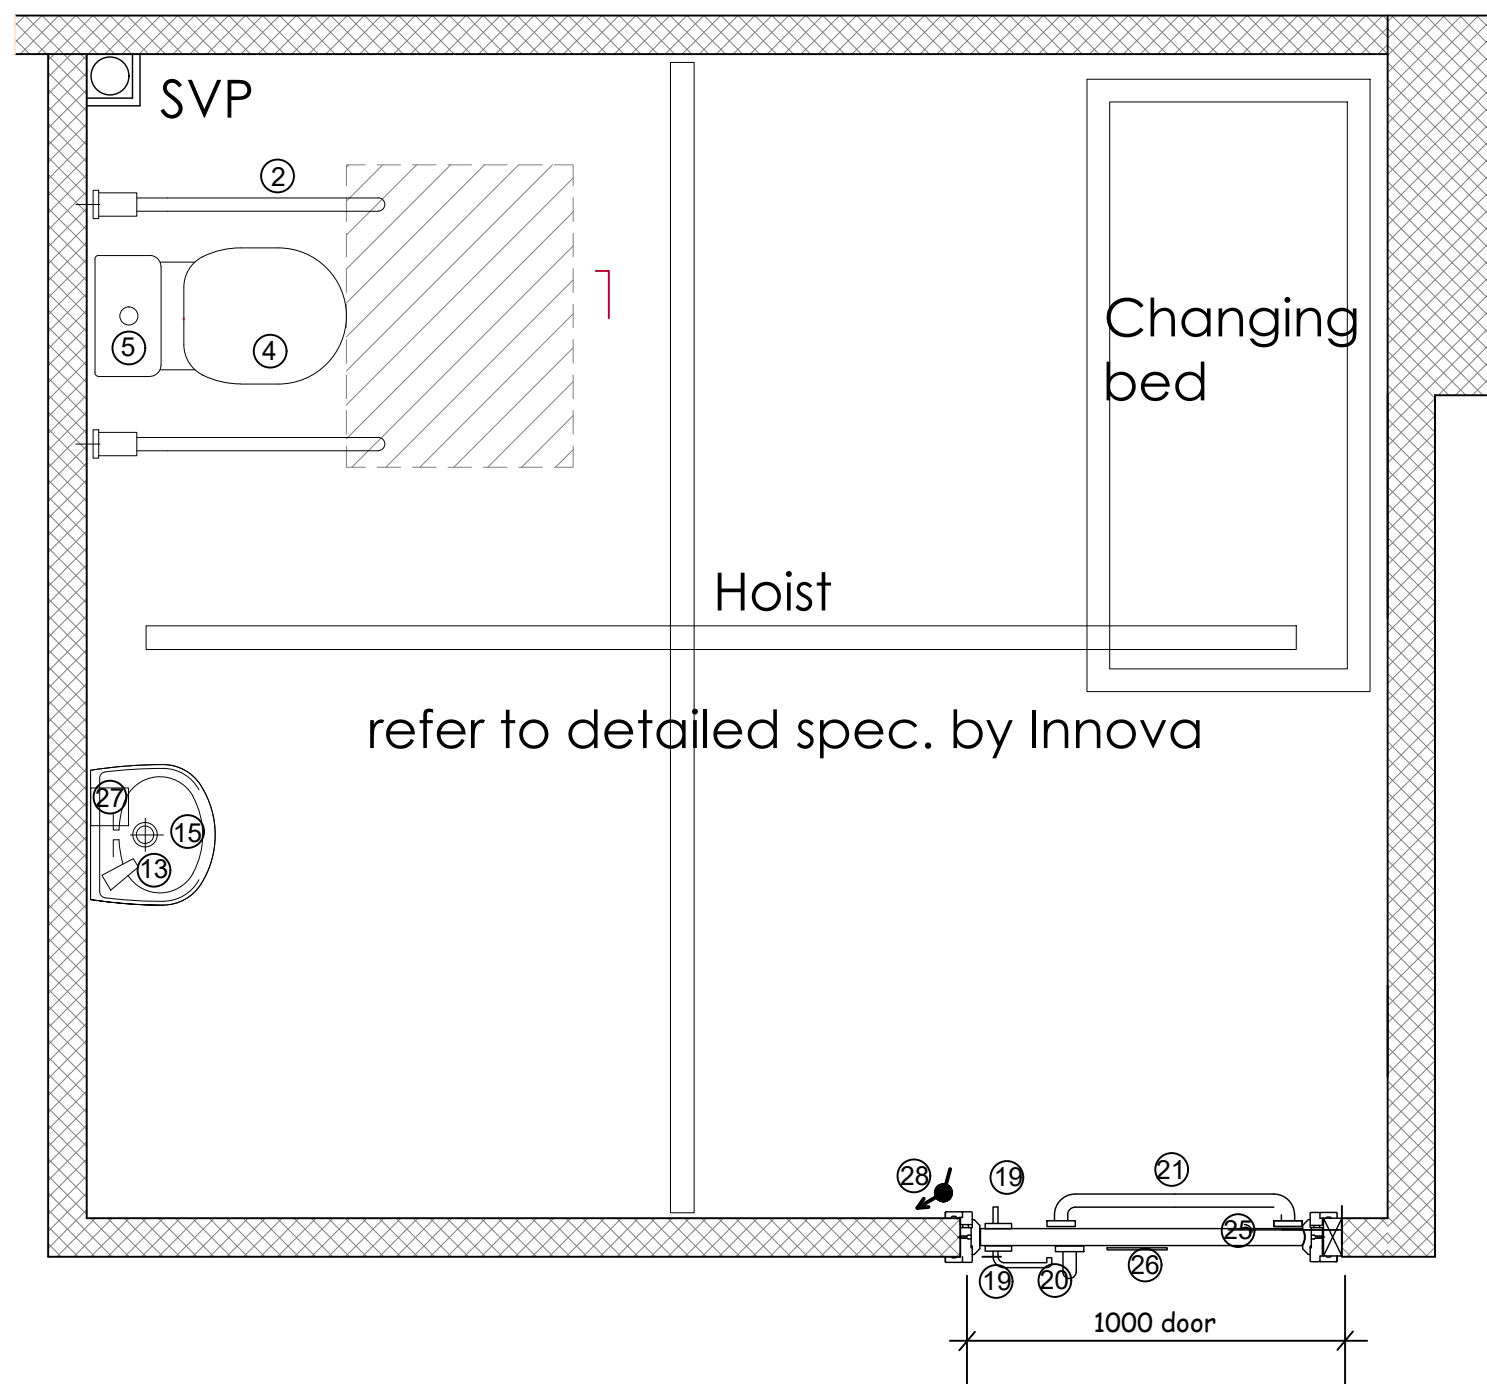


Changing Places Plan Scale 1 20


ITEM NO.	DESCRIPTION OF ITEM	SUPPLIER	REF. NO
A 1	32 MM DIA FIXED VERTICAL RAIL, 600 MM LONG (800 - 1400 MM ABOVE FFL)	BOYCD	BY N 600
A 2	DROP DOWN HANDRAIL (700 MM TO UNDERSIDE FROM FFL)	BOYCD	BY VH 750
A 3	32 MM DIA FIXED HORIZONTAL RAIL 400 x 250 MM (750 MM TO TOP FROM FFL)	BOYCD	BY N 400 x 250
A 4	WASH DOWN W.C. CLASSIC WITH FLUSH PIPE	CARADON TWYFORD	CC 1138 WH & CF 6220 WH
A 5	7 LLDV LEVEL CISTERN AND SUPPORT BRACKETS	CARADON TWYFORD	CX 2641/2841 WH
A 6	WC SUPPORT SEAT	CARADON TWYFORD	ST 1381 WH
A 7	SPATULATE CISTERN LEVER (ON OPEN SIDE)	CARADON TWYFORD	AVALON CF 3009 CP
B 8	TOILET PAPER DISPENSER	C.I.S.	
B 9	PAPER TOWEL DISPENSER	C.I.S.	
A 10	32 MM DIA FIXED HORIZONTAL RAIL 600 MM LONG (700 MM TO UNDERSIDE FROM FFL)	BOYCD	BY N 600
C 11	ALARM PULL SWITCH (TO FINISH 150 MM ABOVE FFL)		
A 12	32 MM DIA FIXED VERTICAL RAIL, 600 MM LONG (800 - 1400 MM ABOVE FFL)	BOYCD	BY N 600
A 13	SPRAY MIXER LEVER TAP (NOTE REQUIRES BALANCED H & C SUPPLY FROM COMMON STOP VALVE)	CARADON TWYFORD	SF 5247 CP
A/C 14	REVERSE SPRAY MIXER TAP (NOTE REQUIRES BALANCED H & C SUPPLY FROM COMMON STOP VALVE)	IMI SANTON LTD	SANSPRAY FH 324
A 15	WASH HAND BASIN AND WALL BRACKETS - 300 X 300 X 300 MM BASIN TO HAVE EITHER 1 NO HOLE HANDED OR 2 NO HOLES	CARADON TWYFORD	VB 2816 WH (2 HOLES) VB 2816 WH (2 HOLES) VB 2816 WH (2 HOLES) VB 2816 WH (2 HOLES)
A 16	BOTTLE TRAP 1 1/4 INCH		
C 17	ELECTRIC HAND DRYER FITTED AS NEAR AS PRACTICABLE TO WC		
C 18	ELECTRIC SPUR OUTLET (1800 MM TO UNDERSIDE - CABLE CHASED INTO WALL)		
A 19	REF X450 BATHROOM LOCK, 1 PAIR REF K67/01SS LEVER HANDLES, REF K7FC LEVER ACTION TURN KICKER, 1 NO HOLE HANDED	WILLIAMS PORTNINGS (MIDLANDS)	TEL: 01664 563 6199
A 20	VERTICAL PULL HANDLE, 25 MM DIA x 800 MM LONG.	LLOYD WORRAL	ROBAR 025 084
A 21	32 MM DIA FIXED HORIZONTAL RAIL 600 MM LONG (1000 MM TO UNDERSIDE FROM FFL)	BOYCD	BY N 600
A 22	PAIR S.A.A. KICKING PLATES, SIZE 900 x 400 MM HIGH		
A 23	HAT AND COAT HOOK (1400 MM ABOVE FFL)	LLOYD WORRAL	ROBAR 8081
A 24	MIRROR, SIZE 400 x 900 MM (900 MM TO UNDERSIDE FROM FFL) SELF- ADHESIVE FILM TO BE APPLIED TO REAR OF MIRROR		
D 25	44 MM THICK SOLID CORE FLUSH DOOR.		
A 26	DISABLED PERSONS LOGO, SIZE 150 MM x 150 MM	LLOYD WORRAL	ROBAR 8072
B 27	SOAP DISPENSER	C.I.S.	
C 28	PULL SWITCH FOR LIGHT, 1000 MM ABOVE FFL. (IF REQUIRED CONNECT TO EXTRACT FAN)		
A 29	FLOOR FINISH : 2.5 MM THICK NON-SLIP VINYL SHEET WITH COVED SKIRTINGS (ARCHITECTS SPECIFICATION)	WILLIAMS PORTNINGS (MIDLANDS)	TEL: 01664 563 6199
C 30	SWITCHED SPUR OUTLET		
X 31	WASTE BIN	C.I.S.	

A	TO BE PROVIDED AND FIXED BY GENERAL CONTRACTOR - REFER TO SCHEDULE ABOVE
B	GENERAL CONTRACTOR FIX ONLY
C	TO BE PROVIDED AND INSTALLED BY ELECTRICAL SUBCONTRACTOR, REFER DRAWING / P / 01.
D	TO BE PROVIDED AND FIXED BY GENERAL CONTRACTOR, REFER TO DOOR/IRONMONGERY SCHEDULE FOR FURTHER DETAILS.
X	NOTE : DOOR COLOUR AND IRONMONGERY TO BE IN DISTINCTIVE AND CONTRASTING COLOURS STORE ONLY


See the Finishes Schedule for the specification of
finishes to walls, doors, sanitary ware and accessories .

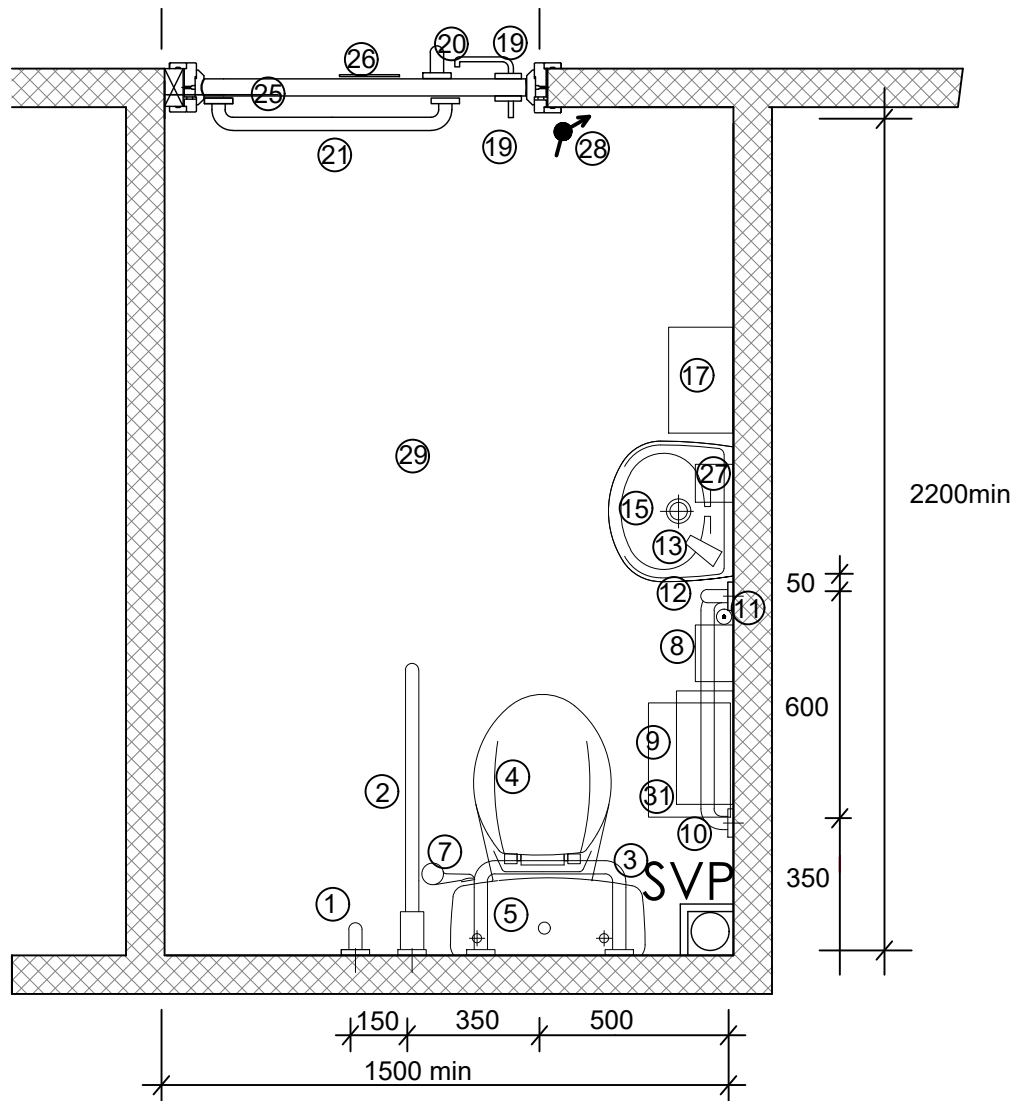

Plan view access WC scale 1 20

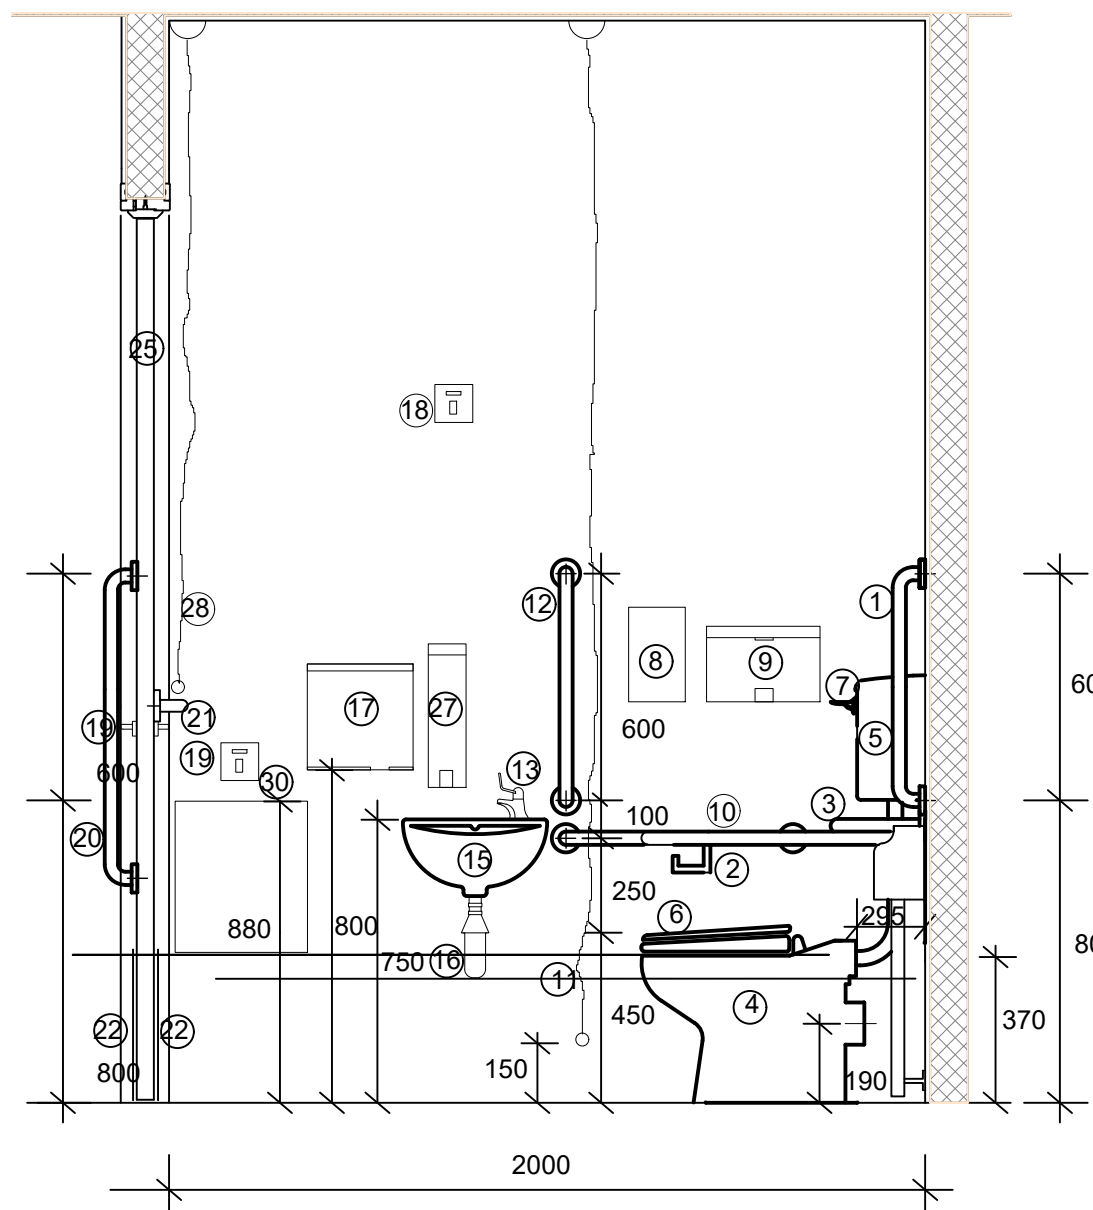

Side wall elevation scale 1 20

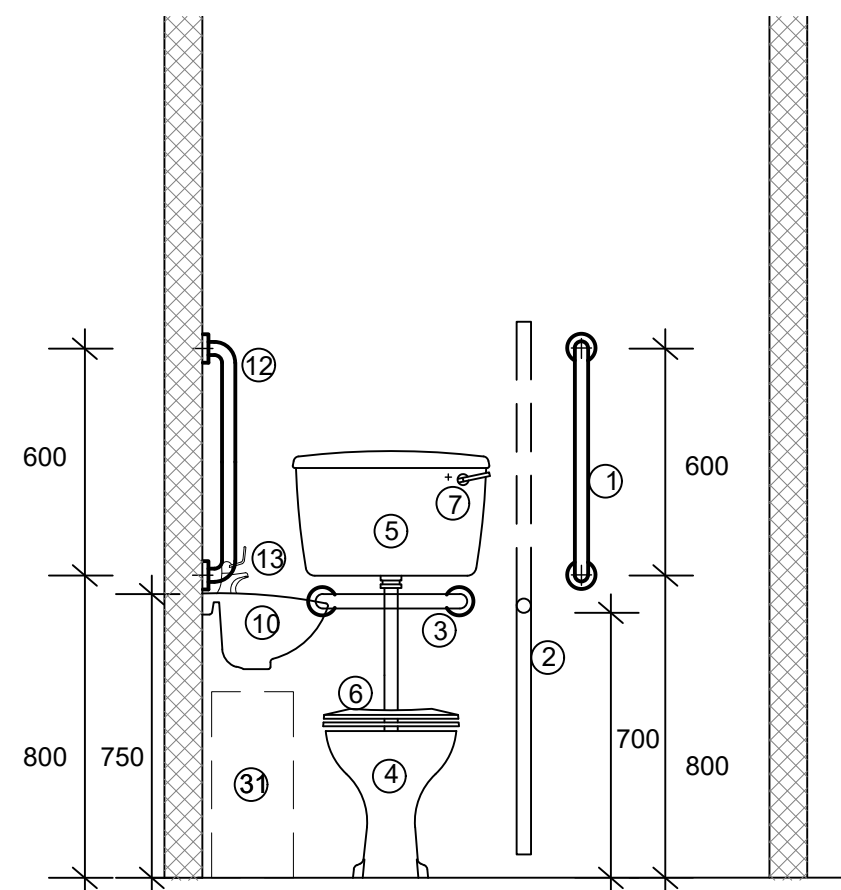

Rear wall elevation scale 1 20

To be read in conjunction with 8219 04
01/02/03/04/05/06/07/08/09/10.

REV

A - 19.07.2022 - general amendments and additions to
coordinate between consulting engineers

Revision Notes.
Drawing Status.

INFORMATION

hssp
architects

Pera Business Park, Nottingham Road
Milton Mowbray, LE13 0PB

Telephone: 01664 563 288 Fax: 01664 563 360
E-Mail: info@hssparchitects.co.uk Web: www.hssparchitects.co.uk

Project:
Green Field Sports Field
Straight Drove
Sawtry, Huntingdon
PE28 5XP

Title:
Kitchen and Access WC details

Scale:
1:50 1:20 @A1
Drawing No:
8219 04 10

Drawn:
PJB
Checked:
HC
Date:
20/05/2022
Revision:
A

HSSP A1