


ON

-25N

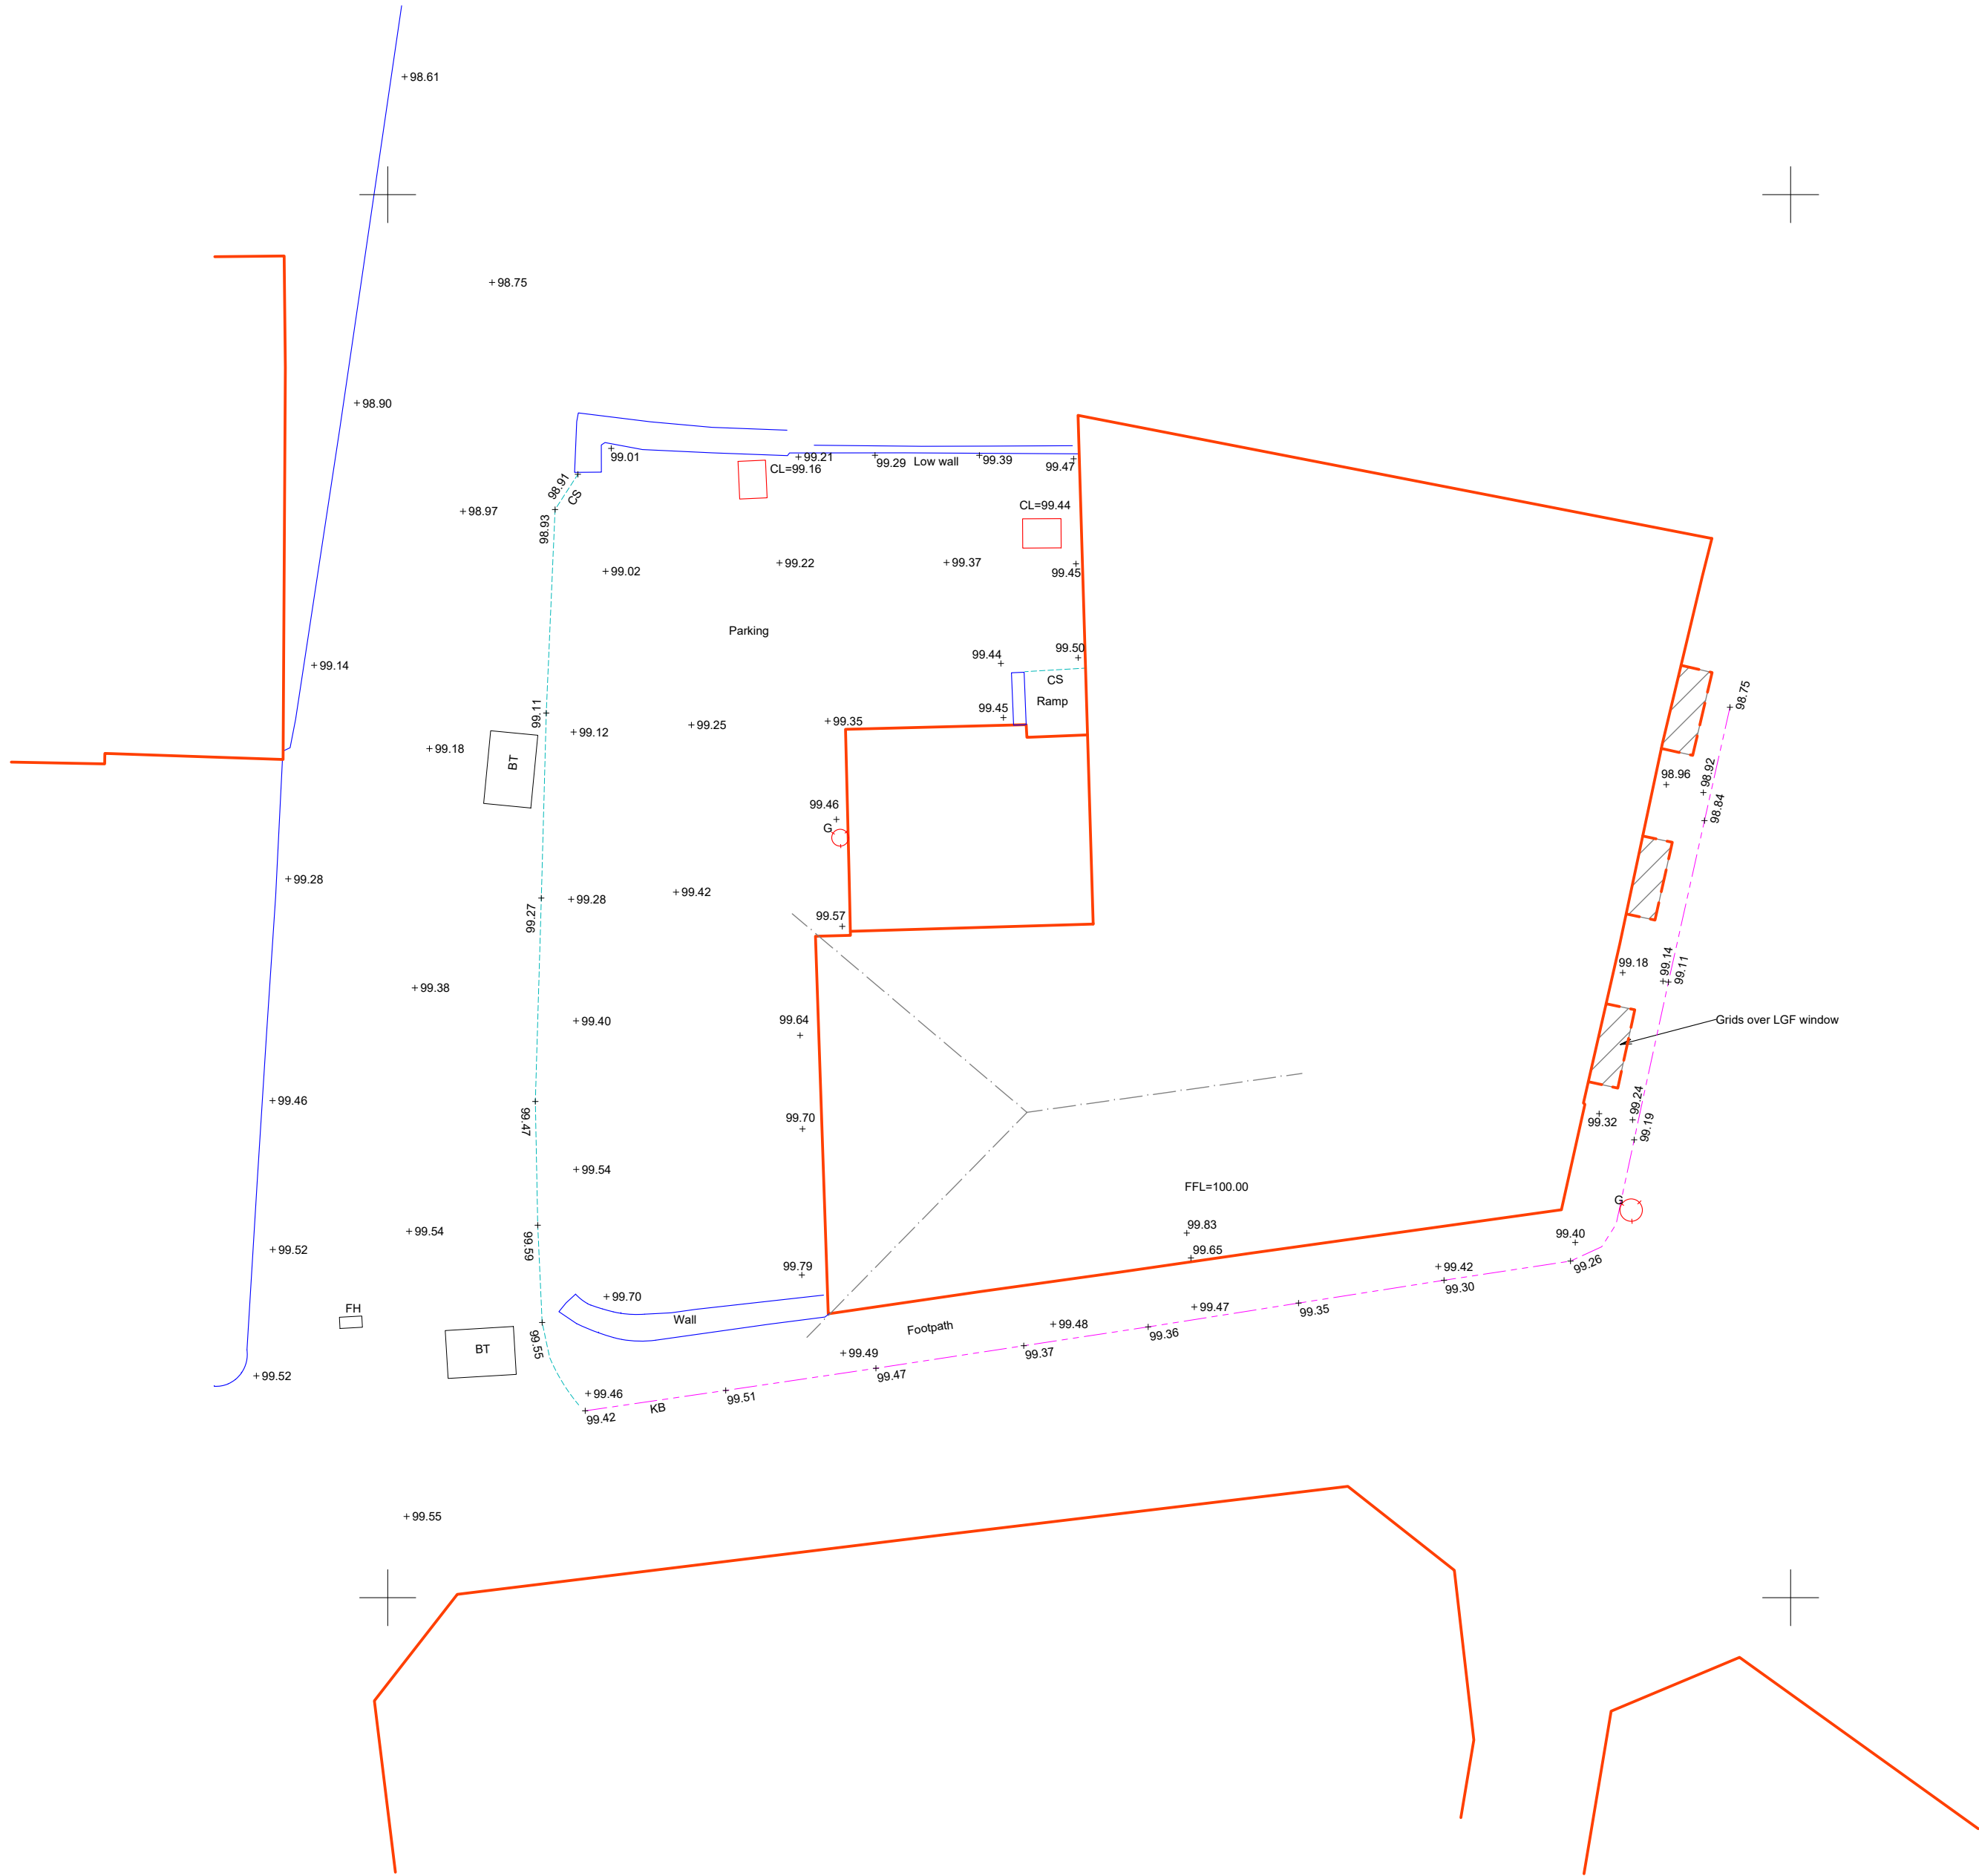

Dr. No: DG22061-1-1

Notes:

1. COPYRIGHT OF THIS PLAN IS HELD BY DOUGLASS GEOMATICS LTD. NO RESPONSIBILITY IS TAKEN FOR AMMENDMENTS BY OTHERS. DO NOT SCALE FROM COPIES.

2. THE ORIGIN, DATUM & ORIENTATION OF THE SURVEY GRID IS TO BE CHECKED PRIOR TO COMMENCEMENT OF SITE WORK.

3. LEVELS ARE RELATED TO EXISTING GF LEVEL OF 10, PARADE STREET - VALUE = 100.000

4. LEVELS AT KERB RELATE TO ROAD CHANNEL.

5. PIPE DIAMETERS ARE ESTIMATED BY SURFACE INSPECTION.

6. SURVEYED BOUNDARIES DO NOT INFER THE LEGAL BOUNDARIES

KEY:

AV AIR VENT

BD BOLLARD

BG BUILDING

BS BUSH

BT TELECOMS INSP. COVER

BWF BARBED WIRE FENCE

CB CRASH BARRIER

CBF CLOSE BOARD FENCE

CL COVER LEVEL

CPWF CONC. POST & WIRE FENCE

CS CHANGE OF SURFACE

DK DIAMETER

D DROP KERB

EIC ELECTRICAL INSP. COVER

EP ELECTRICITY POLE

FE FENCE

FFL FINISH FLOOR LEVEL

FH FIRE HYDRANT

FMH FOUL MANHOLE

FP FLAG POLE

G GATE

GPIGT GATE

GSV GAS STOP VALVE

HE HEDGE

HF HEDGE FACE

IC INSPECTION COVER

IL INVERT LEVEL

KB KERB

LP LAMP POST

MH MANHOLE

MKR MARKER

MS MILE STONE

OHB OVERHEAD BUILDING

OHL OVERHEAD CABLE

PRF POST & RAIL FENCE

PWF POST & WIRE FENCE

RE RUDDING EYE

RF ROCK FACE

RG RAILING

RJL ROAD MARKING

RVR RIVER

SL SPOT LEVEL

SMH STORM MANHOLE

SOF SOFFIT LEVEL

SV STOP VALVE

SWL STONE WALL

SY STAY

TS TOP OF BANK

TCB TELEPHONE KIOSK

TRK TRACK LINE

TK TOP OF KERB

TP TELEPHONE POLE

VE VERGE


VF WOODEN FENCE

WL WALL

WM WATER METER

Amendments:

Rev	Date	Description
-----	------	-------------

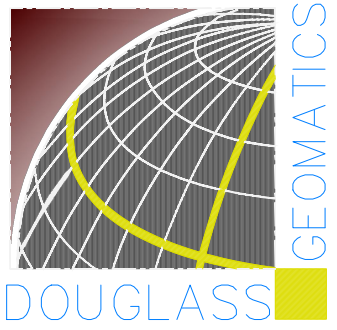

TREVEAN, ROSELAND CRESCENT,
TREGONY, TRURO,
CORNWALL, TR2 5SA
01872 530 777 & 07967 819 527
e-mail:
jon@douglassgeomatics.co.uk

Client:

MUSICABILTY

Title / Location:

10, PARADE STREET,
PENZANCE, CORNWALL

Description:

TOPOGRAPHIC SURVEY

Scale:

1:100 @ A1

Drawn:

JD

Checked:

RJH

Date:

20.06.22

Dr. No:

DG22061-1-1