


© CROWN COPYRIGHT AND
DATABASE RIGHTS (2020)
OS 100030649

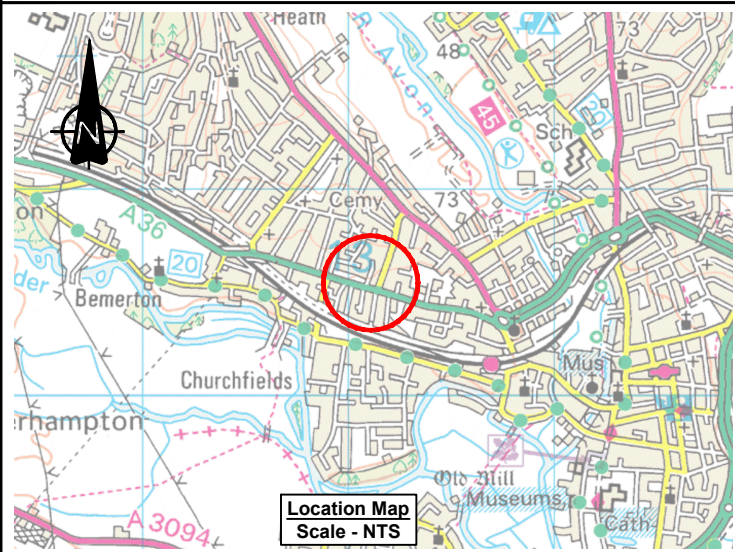

KEY	
	GAS LP Gas - Low Pressure
	BT O/H Telephone Overhead
	BT Telephone Underground
	HV Electric Underground - HV
	LV Electric Underground - LV
	WATER Water Main
	FOUL Foul Sewer
	VIRGIN Virgin Media

- NOTES**
1. The Statutory Undertakers information shown on this drawing is purely indicative based on information received from Utility Companies. No guarantee is given as to its accuracy, it is intended for guidance only. Before any works commence the contractor shall confirm the location of apparatus with the appropriate Statutory Undertaker.
 2. All services are underground unless otherwise noted.
 3. The Contractor shall make arrangements with the Statutory Undertakers and others concerned, for the coordination of his work with all work which needs to be done by them or their contractors concurrently with the works.
 4. Private services to individual properties have not generally been shown on this drawing.
 5. The Contractor shall locate the precise position of all underground services using a detecting device and by hand excavation of trial pits in accordance with the Health and Safety Executive guidance HSG47.
 6. Disconnected apparatus shall be removed by the Contractor only with the prior consent of the Statutory Undertaker concerned.

CLIENT

AGENT

PROJECT NAME					A38 SALISBURY PEDESTRIAN CROSSING REPLACEMENT				
DRAWING TITLE					A36 WILTON ROAD STATUTORY UNDERTAKERS				
REFERENCE			SCALE :		1:250		DRAWING STATUS		
			DIMENSIONS :		m		WORK IN PROGRESS		
			COPYRIGHT ©KIER		PRELIMINARY				
					CONSTRUCTION		✓		
			ORIG DWG SIZE:		A3		AS-BUILT		
			SUITABILITY: D2		FOR TENDER				

C01	For Information		HI	HI	RP	RHW	16/12/20
REV	DETAILS		DRWN	DES	CHKD	APPD	DATE

DRAWING NUMBER						KIER PROJECT REFERENCE 570134B	
PROJECT			ORIGINATOR			VOLUME	
HE570134B		-	KIER		-	GEN	
A36_ML_Z		-	DR	-	CH	-	010002
LOCATION			TYPE		ROLE		NUMBER
						REVISION	
						C01	