


THIS DRAWING IS THE PROPERTY OF RDC LTD AND MUST NOT BE COPIED OR USED BY ANY PERSON WITHOUT THE WRITTEN APPROVAL OF RDC LTD. DO NOT SCALE. ALL DIMENSIONS TO BE CHECKED ON SITE AND ANY DISCREPANCIES TO BE REPORTED TO THE ARCHITECT PRIOR TO WORK COMMENCEMENT.

PRELIMINARY

Services Legend

- Water Supply
- Electricity Supply
- HV EXISTING
- Electricity Supply
- LV PROPOSED
- Electricity Supply
- LV EXISTING
- Gas Supply
- EXISTING
- Gas Supply
- PROPOSED

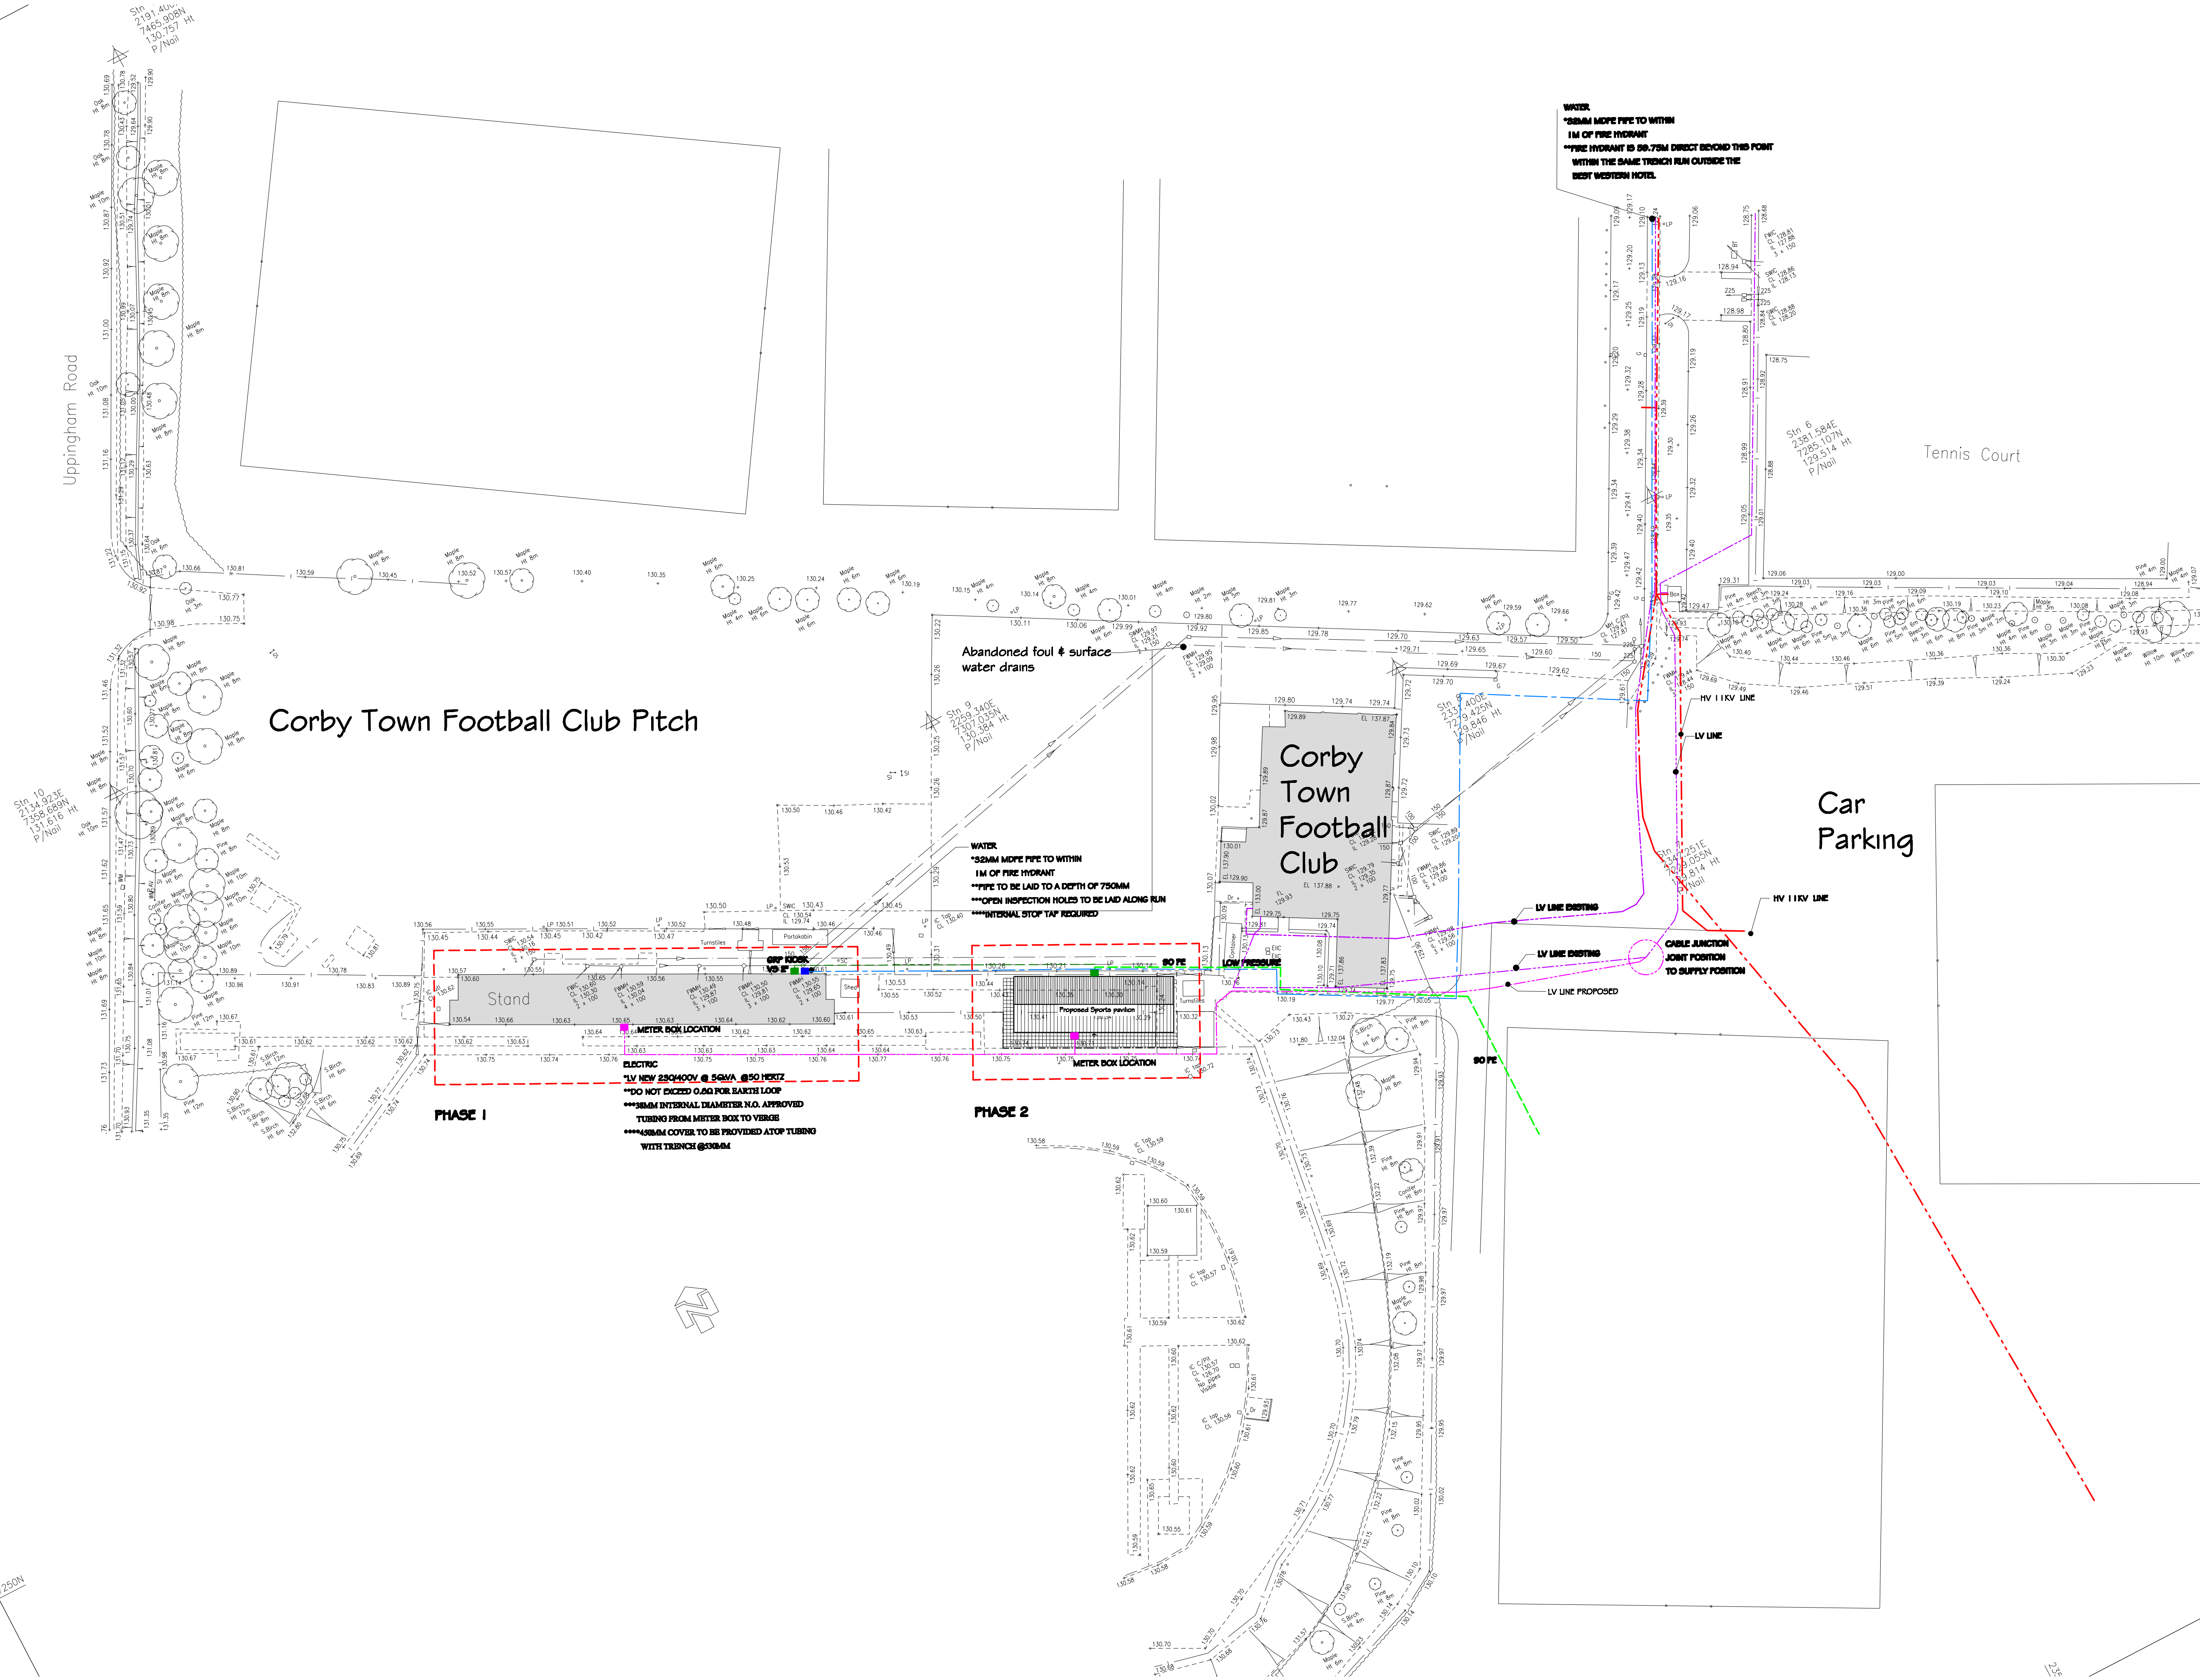

TENDER NOTES
*PROPOSED SERVICE RUNS SHOWN ARE SUBJECT TO NO ON SITE ENGINEERING DIFFICULTIES OR ABNORMALS
**EXACT SERVICE RUNS ARE SUBJECT TO ON SITE INVESTIGATION

B	Service Runs Clarified - Existing And Proposed	04.04.17
A	Pedestrian access clarified	06.03.15
REVISION	DESCRIPTION	DATE

RDC development consultants	PROJECT Steel Park, Corby
---------------------------------------	---------------------------------

DRAWING TITLE

Services Layout

DRAWN BY: SD	CHECKED BY:	AUTH BY:
SCALE 1:200 @ A1	DATE APRIL 2017	REVISION B
DRAWING NUMBER RDC1003-SL-101		