



Scale: 1:50

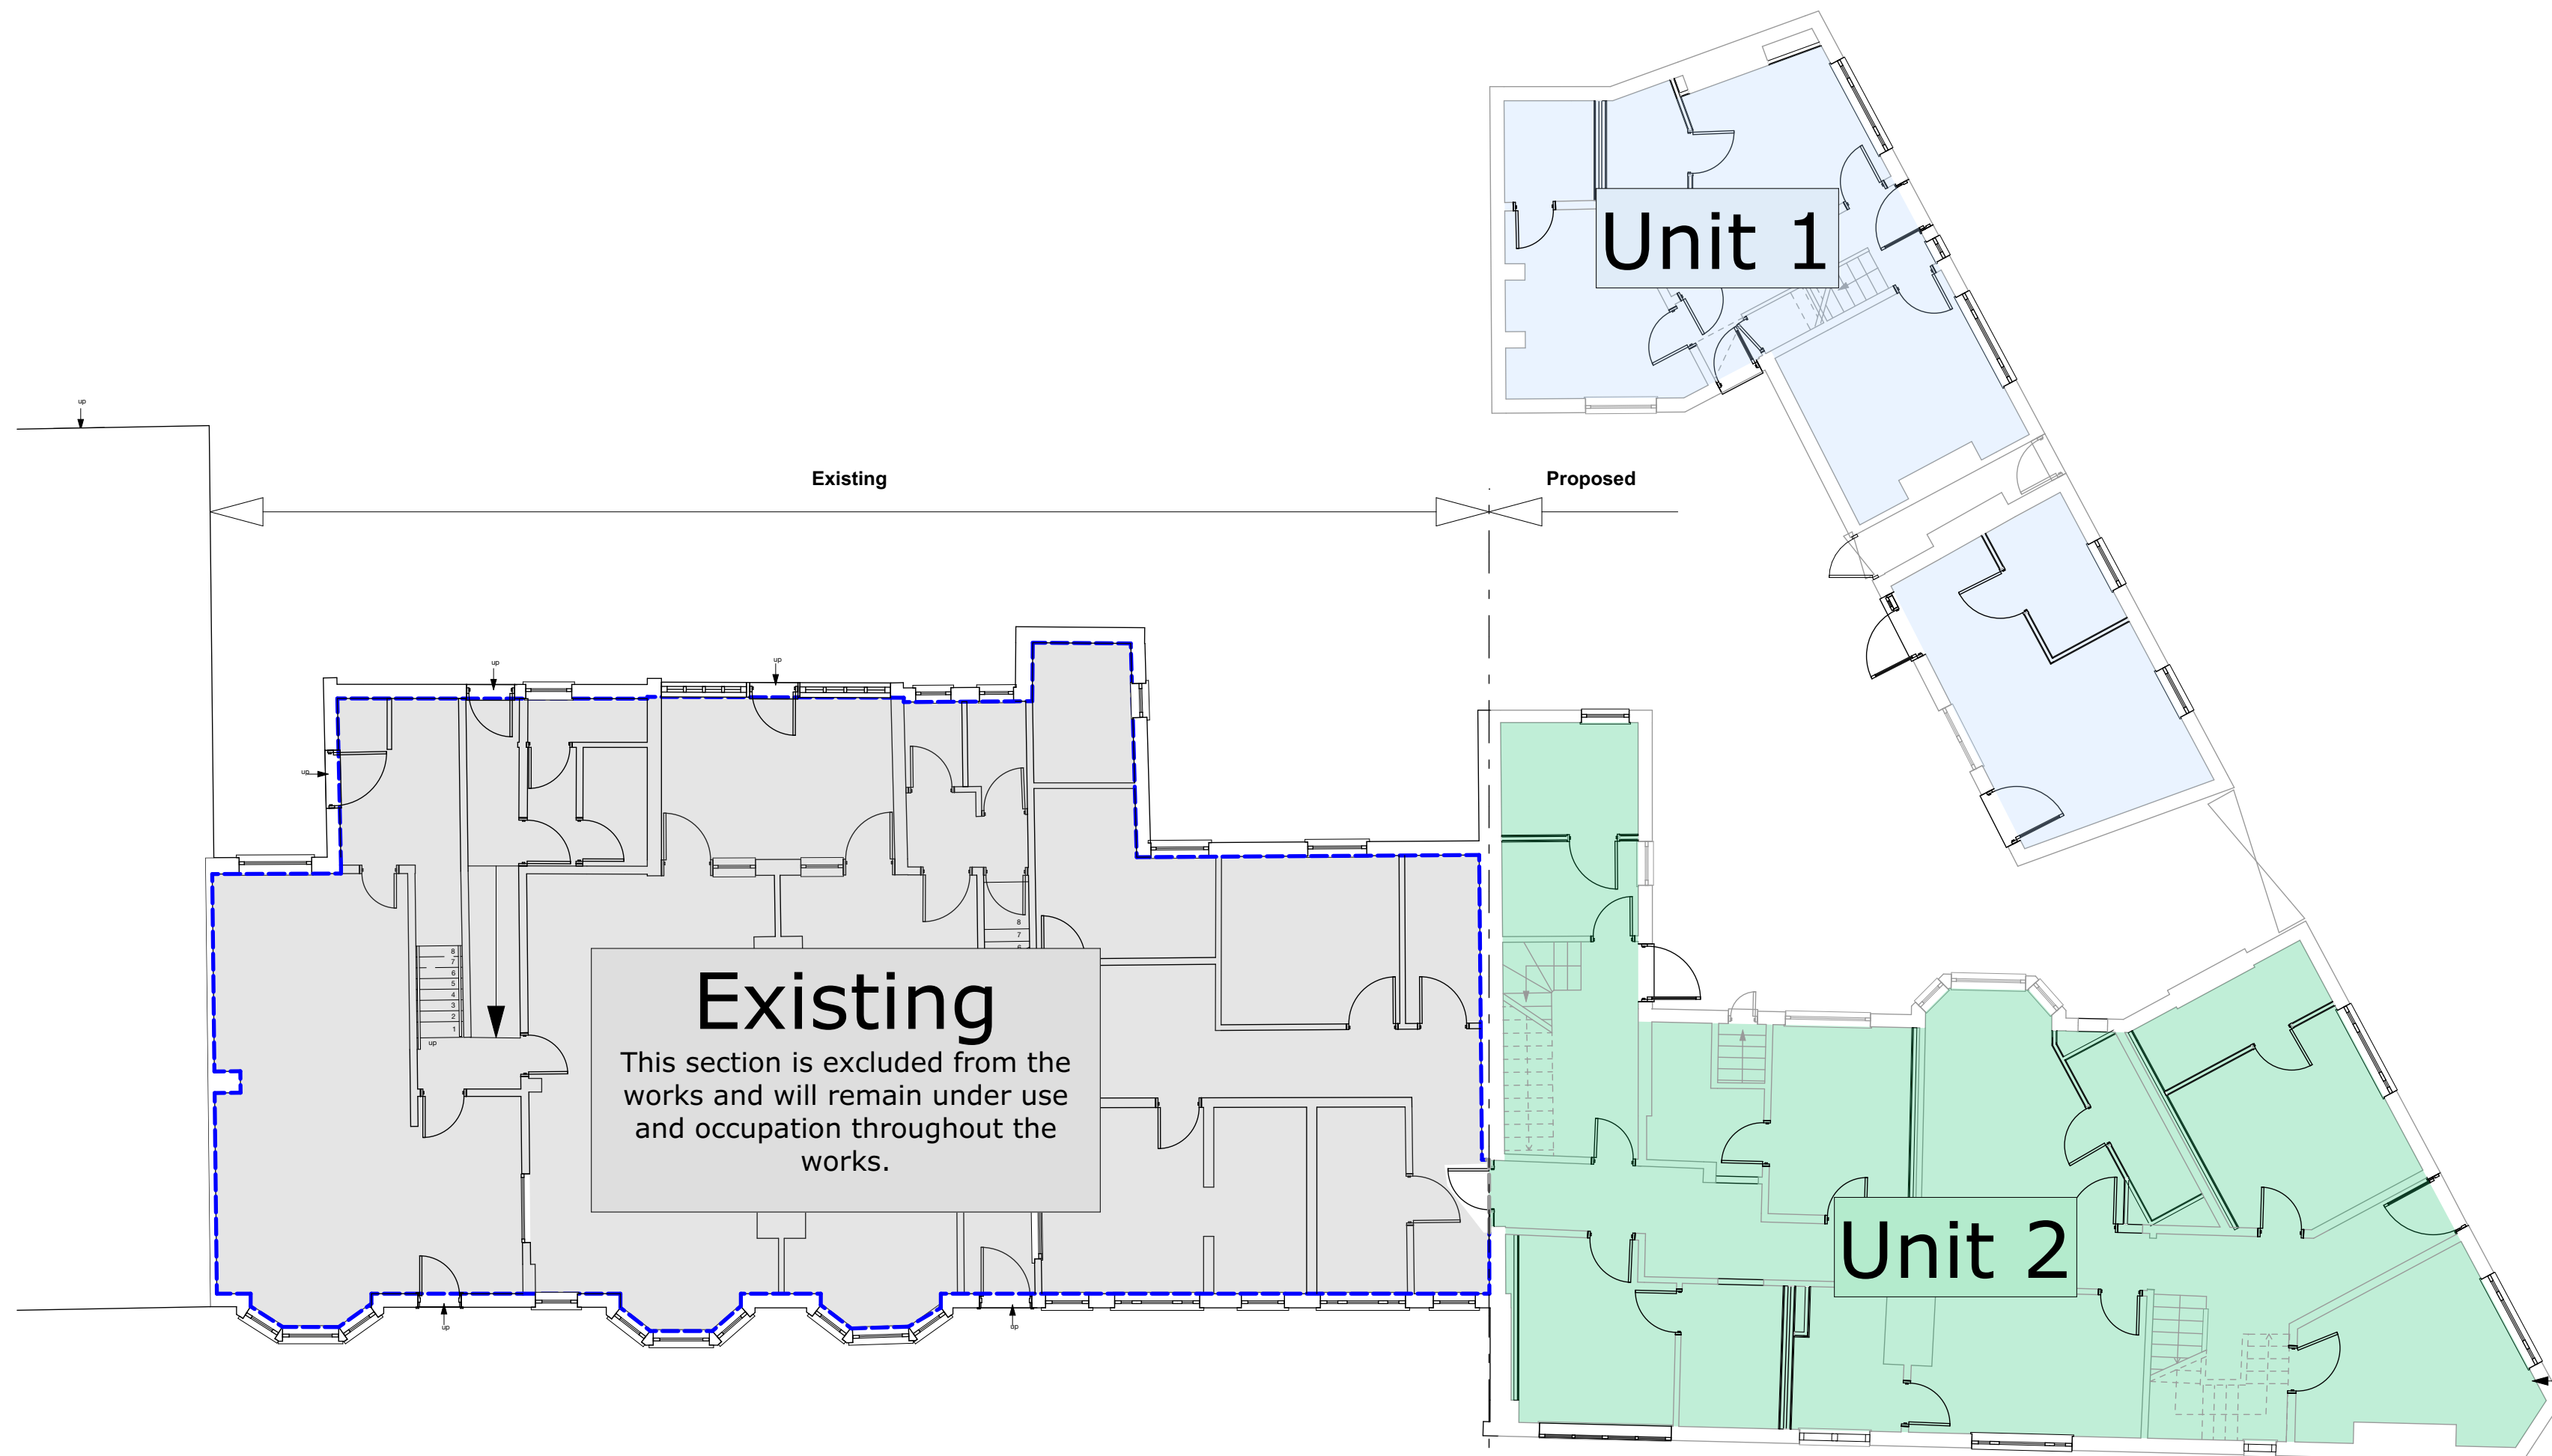

Scale: 1:50

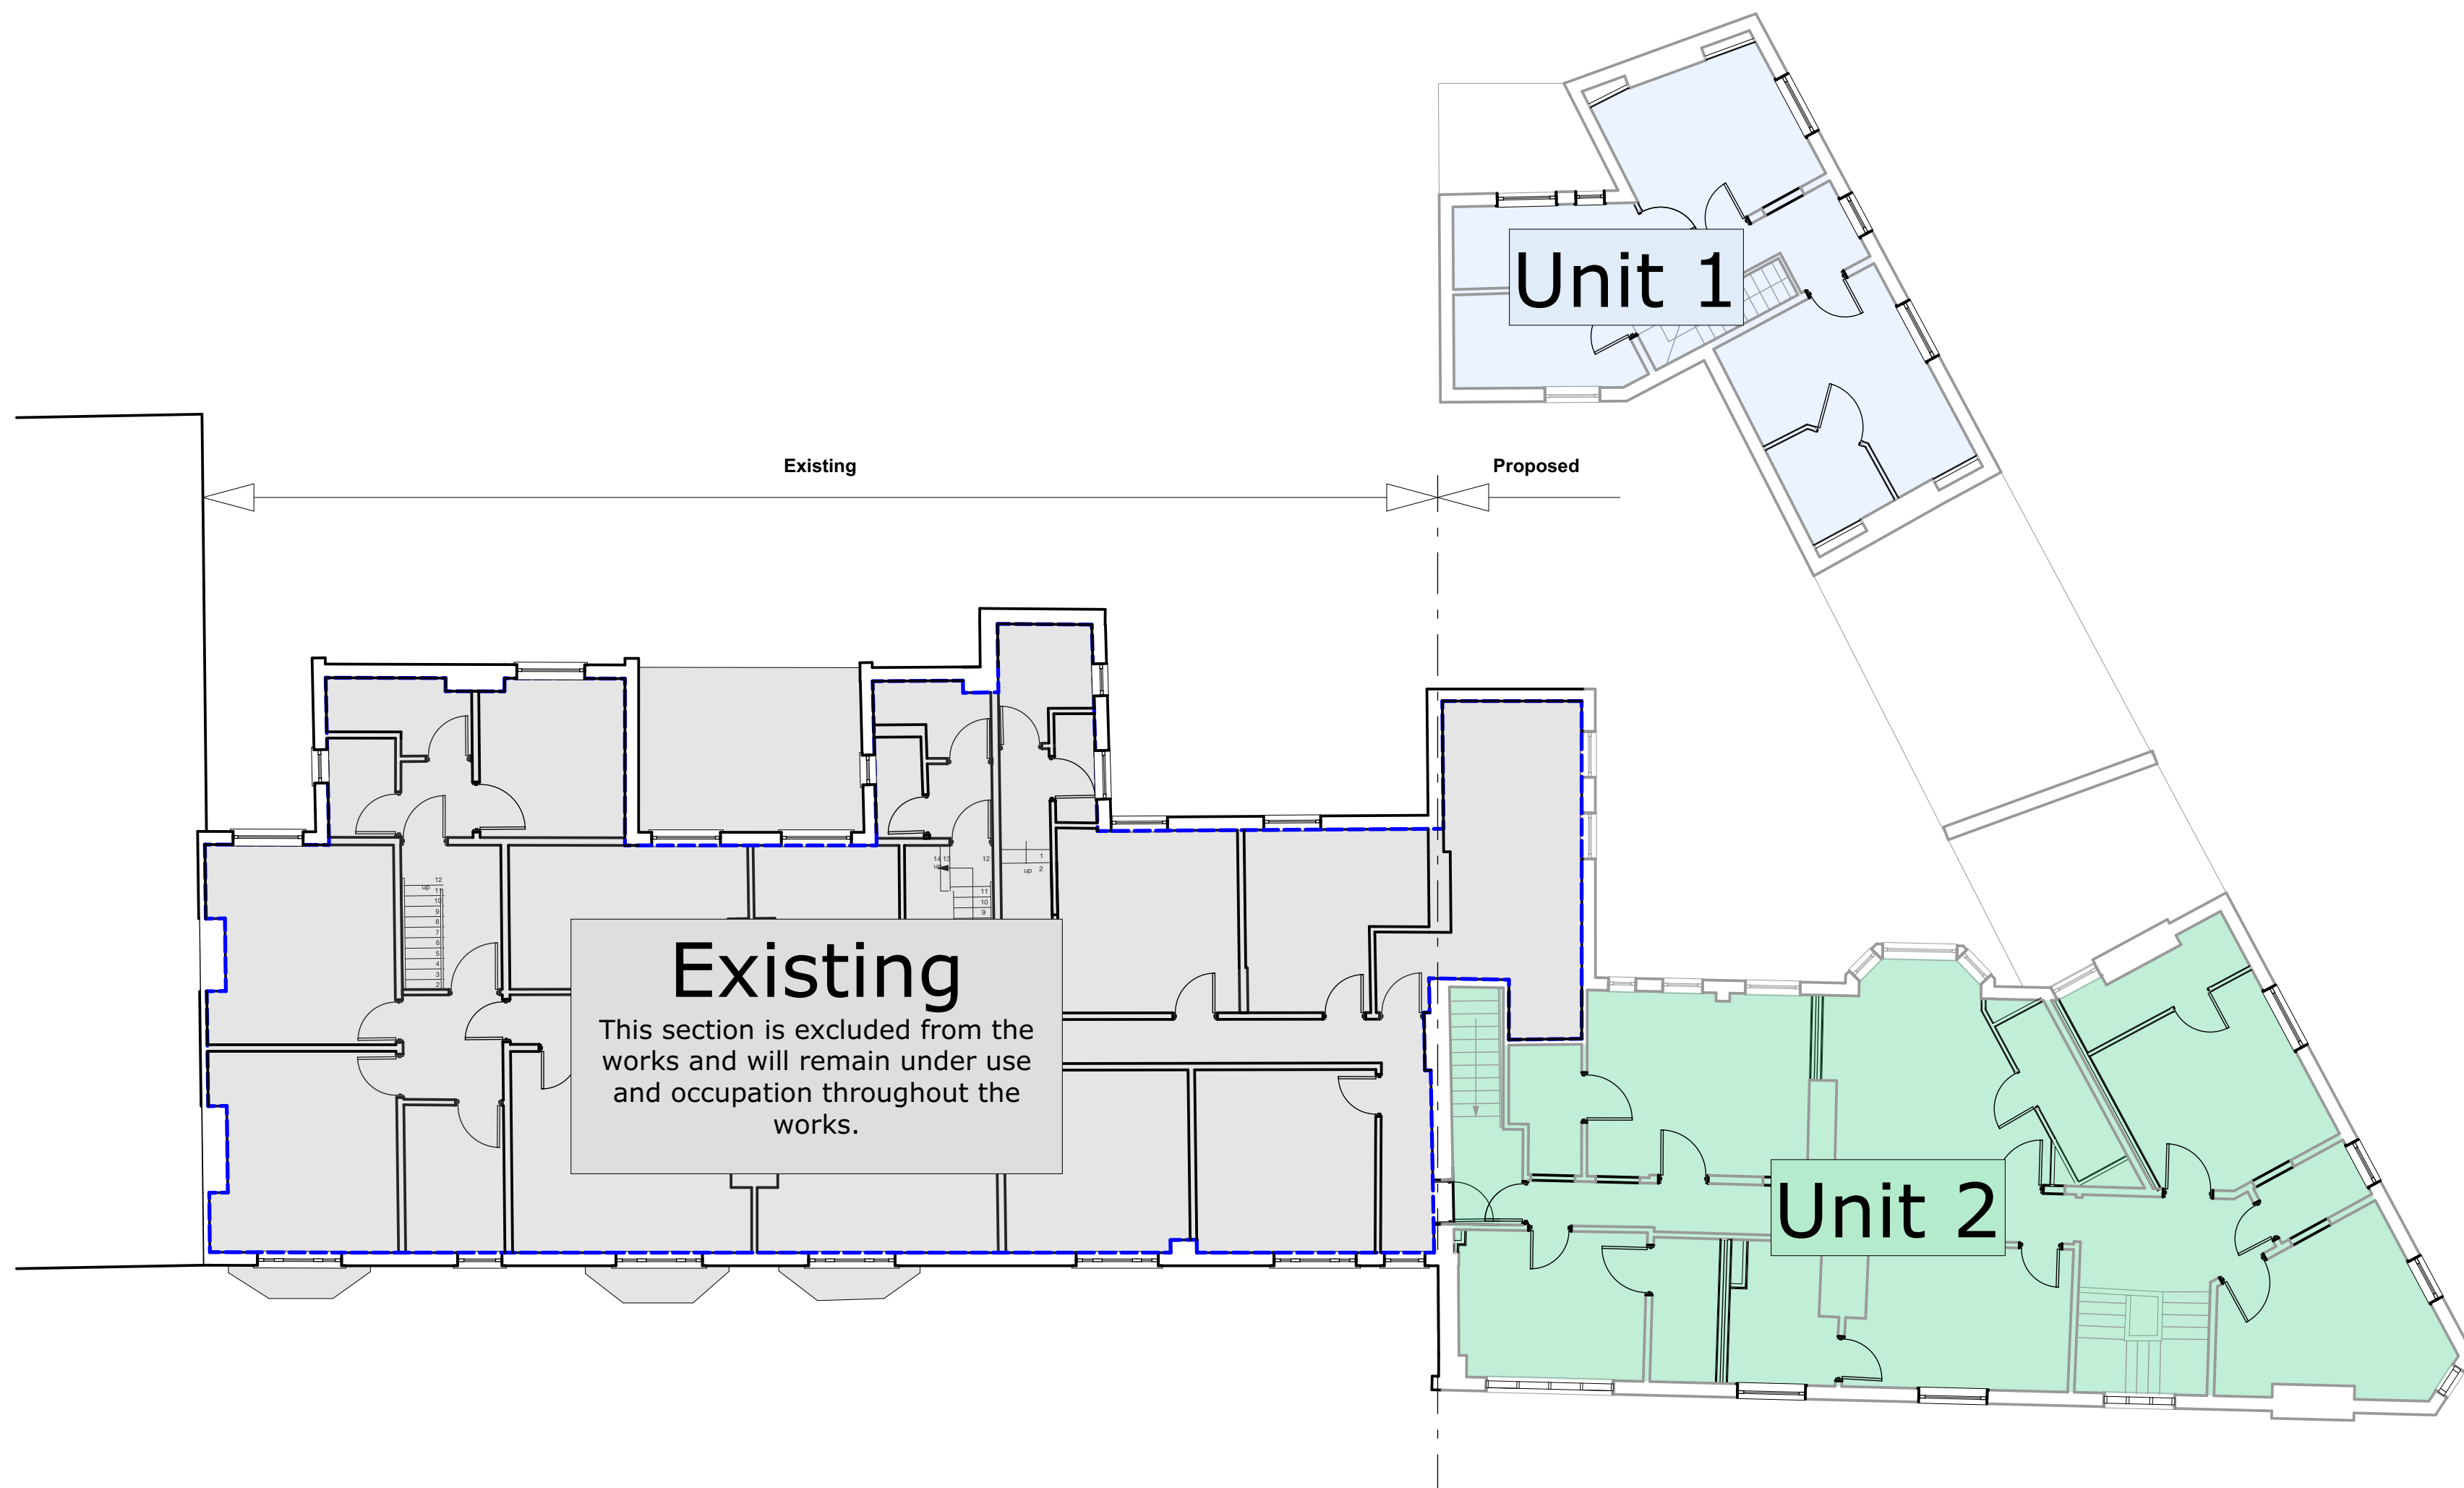

Source File:
77-6 26 Action Homeless Leicester 20231017 Onwards.pln

Rev	Date	Drawn	Note
-----	------	-------	------



-100

Written By

Document

A77-BR

Original Paper Size	A1
---------------------	----

Checked

--	--

A77-BR

A77-BRP-00-00-DR-A-2000-101