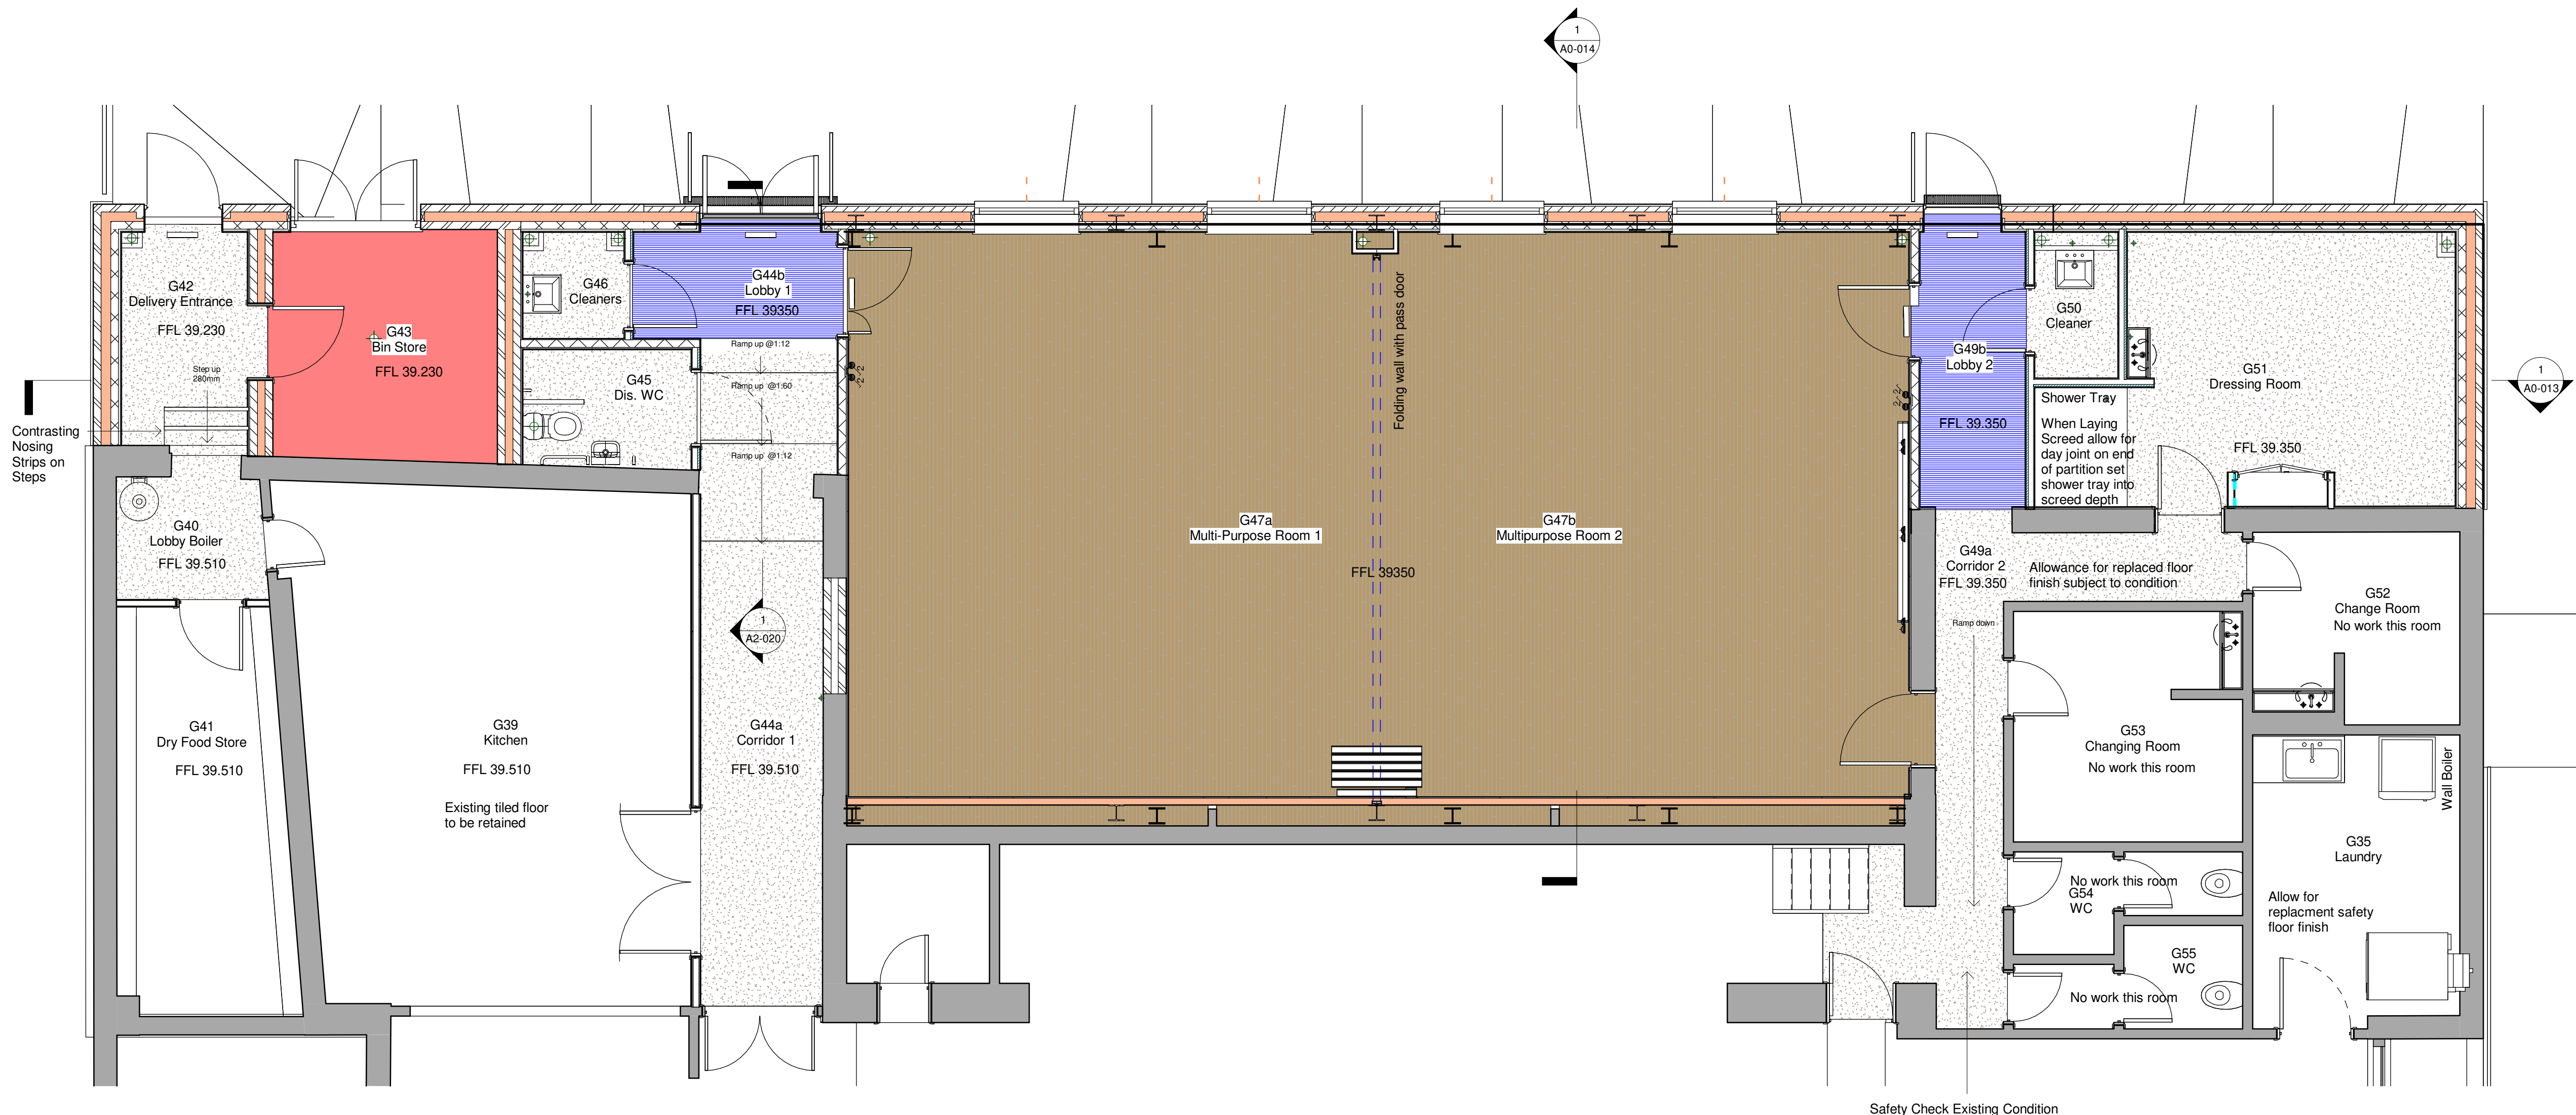


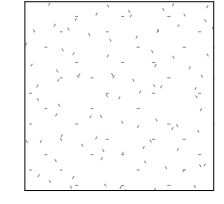
Copyright: of this drawing is vested in the Architect and it must not be copied or reproduced without consent. **Printing:** Please note that paper prints of this drawing may not be an accurate reproduction of the given scale. Key dimensions are noted for reference. Purpose: Unless marked as such drawing should not be used for Construction purposes. Detailed setting out drawings will need to be supplied for Tender and Construction purposes. Figured dimensions only are to be taken from this drawing. All Dimensions and Levels are to be checked on site, prior to commencement. All contractors are to be responsible for taking and checking all dimensions relative to their work. Dimensions are in millimetres unless otherwise stated. bpArchitecture are to be advised of any variation between drawings and site conditions. Co-Ordination This drawings is to be read in conjunction with all other consultant's drawings, specifications and schedules. CDM: Work must not start on site before a Construction Phase Health and Safety Plan is in place (if applicable). The Client is responsible for ensuring that a Principal Designer and/or Principal Contractor has been appointed and the Health and Safety executive have been notified (for projects which will involve more than 500 person days and/or will last more than 30 working days on site).....IF IN DOUBT ASK

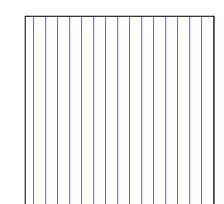
Rev	Drawn	Comments	Date
1	SS	Record of presentation at client meeting on 22nd September 2020.	22/09/2020
2	BPA	Tender.	16 Oct 2020

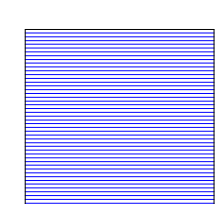


 
Ground Floor GA Plan
1 : 50

FLOOR FINISHES

- 

WC's Vinyl Corridor
Manufacturer: Polyflor
Range: Polysafe Apex
Colour: - **Siltstone 4205**
- 

Multi-Purpose Room
Option 1
Manufacturer -: Harlequin
Range: Fiesto
Colour: - **Oak Strip Effect**
Option 2
Manufacturer -: Polyflor
Range: Sport 67
Colour: - **Maple 7516**
- 

Entrance Matwells
Manufacturer: Heckmondwike
Range: Hippo
Colour: Anthracite
- 

Bin Store
Clear painted sealed brushed concrete Floor paint Finish
Colour Grey (Paint suitable for jet washing but Anti slip)

NOTE: Edge protection strips to be provided to junctions between different floor finishes including matwells

Nosings: Fit Nosings (agree colour) to leading edge of steps within Delivery Lobby

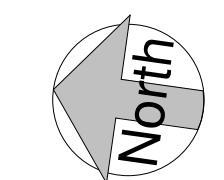
Installation: to be carried out in accordance with manufacturers recommendations

SKIRTINGS

- Corridors: Painted Timber
- Toilets: Coved
- Cleaners: Coved
- Dressing Room: Painted Timber
- Multi-Purpose Space: Painted Timber
- Delivery Lobby: Coved

Floor Finish Schedule					
Manufacturer	Model	Colour Range	Slip Resistance	Area	
Brushed Concrete with Floor Pain Finish				9 m ²	
Heckmondwike	Hippo	Anthracite		10 m ²	
Polyflor Ltd	Apex	Siltstone	R12 >45 S-96	43 m ²	
Polyflor Ltd (Exisitng - Allow for Replacement)	Apex	Siltstone	R12 >45 S-96	24 m ²	
Polyflor Ltd	Sport 67	Siltstone		108 m ²	

SLIP RESISTANCE NOTE
The first figure is the old method of recording slip resistance in R10 R11 R12 values
The second figure is the Pendulum Test >36
The third figure is the additional Pendulum factor Rubber/Slider Test 96 or 55/96
The Pendulum Test is the current preferred method of measuring slip resistance and will eventually phase out R values.



bpArchitecture
01782 515 555
Enquiries@bpArchitecture.co.uk
www.bparchitecture.co.uk
93 High Street Biddulph Staffs ST8 6AB
Architects : Conservation : Interior Architecture : Landscape

Client
Nantwich Town Council
Project
Proposed Alterations and Extension to Nantwich Civic Hall, 4 Market St, Nantwich CW5 5NF
Title
Ground Floor Floor Finishes Plan

Package **4 Finishes**
Dwg Stage **RIBA Stage 4B: Technical Design**
Date **September 2020** Drawn **DD**
Scale @A1 **As indicated** Checked **BSP**
Project No **20-051-BPA-CH-00-DR- A4-001 P 2**

Tender