


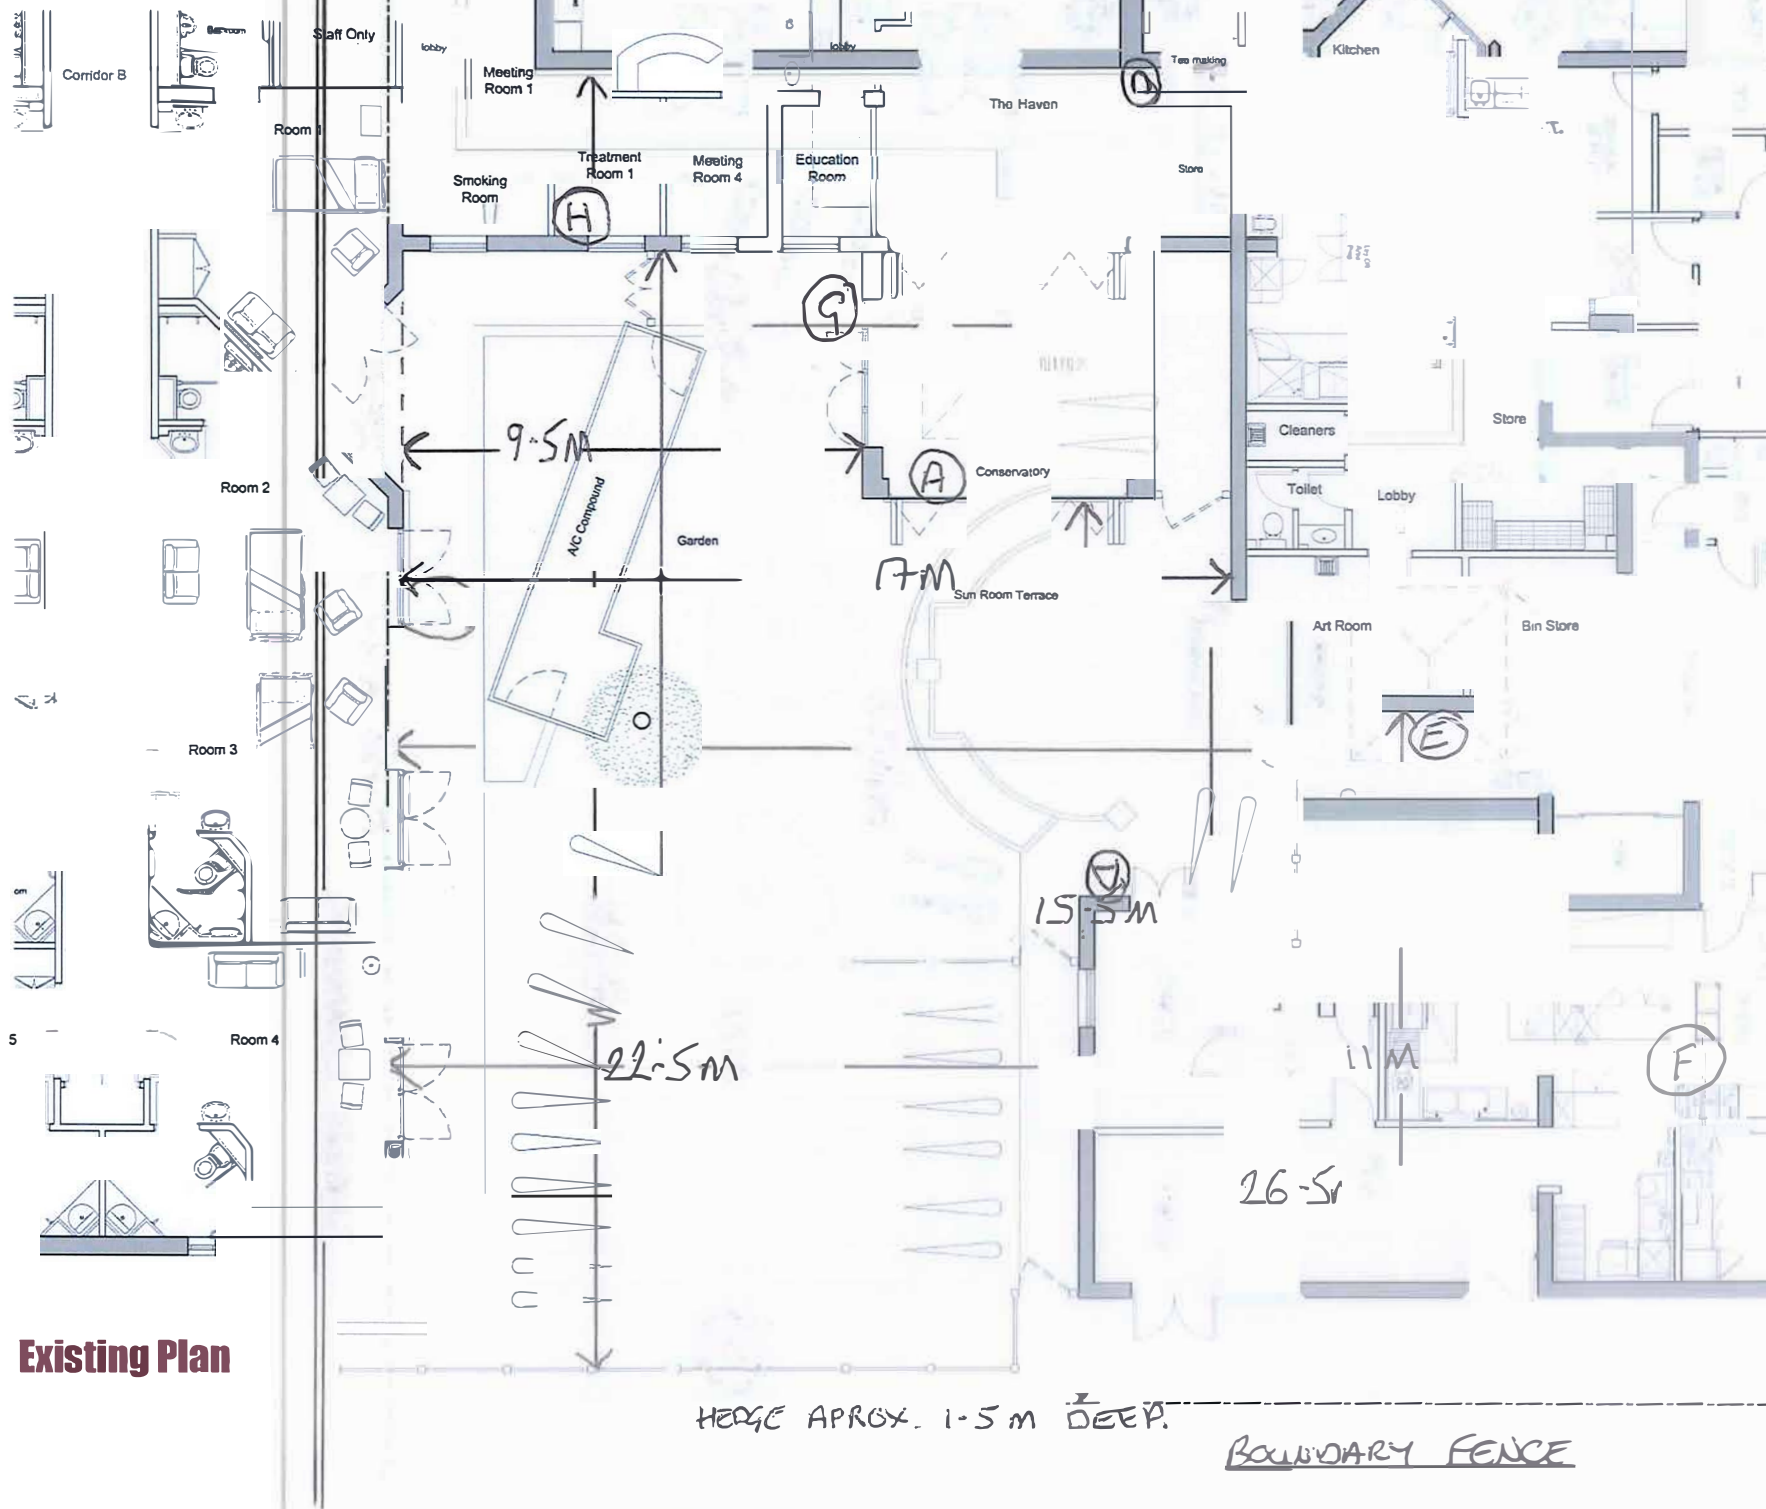

Existing Gardens



Notes
Do not scale off this drawing. If in doubt please ask.
Dimensions must be checked on site where possible.
This drawing must not be reproduced in whole or part without written consent

HMia
Horne McIntosh interior architects

POW Hospice Pontefract

Hallpenny Ln. Pontefract
WF8 4BG

Existing ground floor plan

4471-E-1

RH 26.2.20

Scale 1:50@A1

The Studio, 64 Thompsons, Weymouth, Dorset, DT9 4LH
Tel: 01328 899 999
Email: studio@hmi.co.uk Web: www.hmi.co.uk






Wellbeing Garden - Design Inspiration



Wellbeing Garden - Design Inspiration

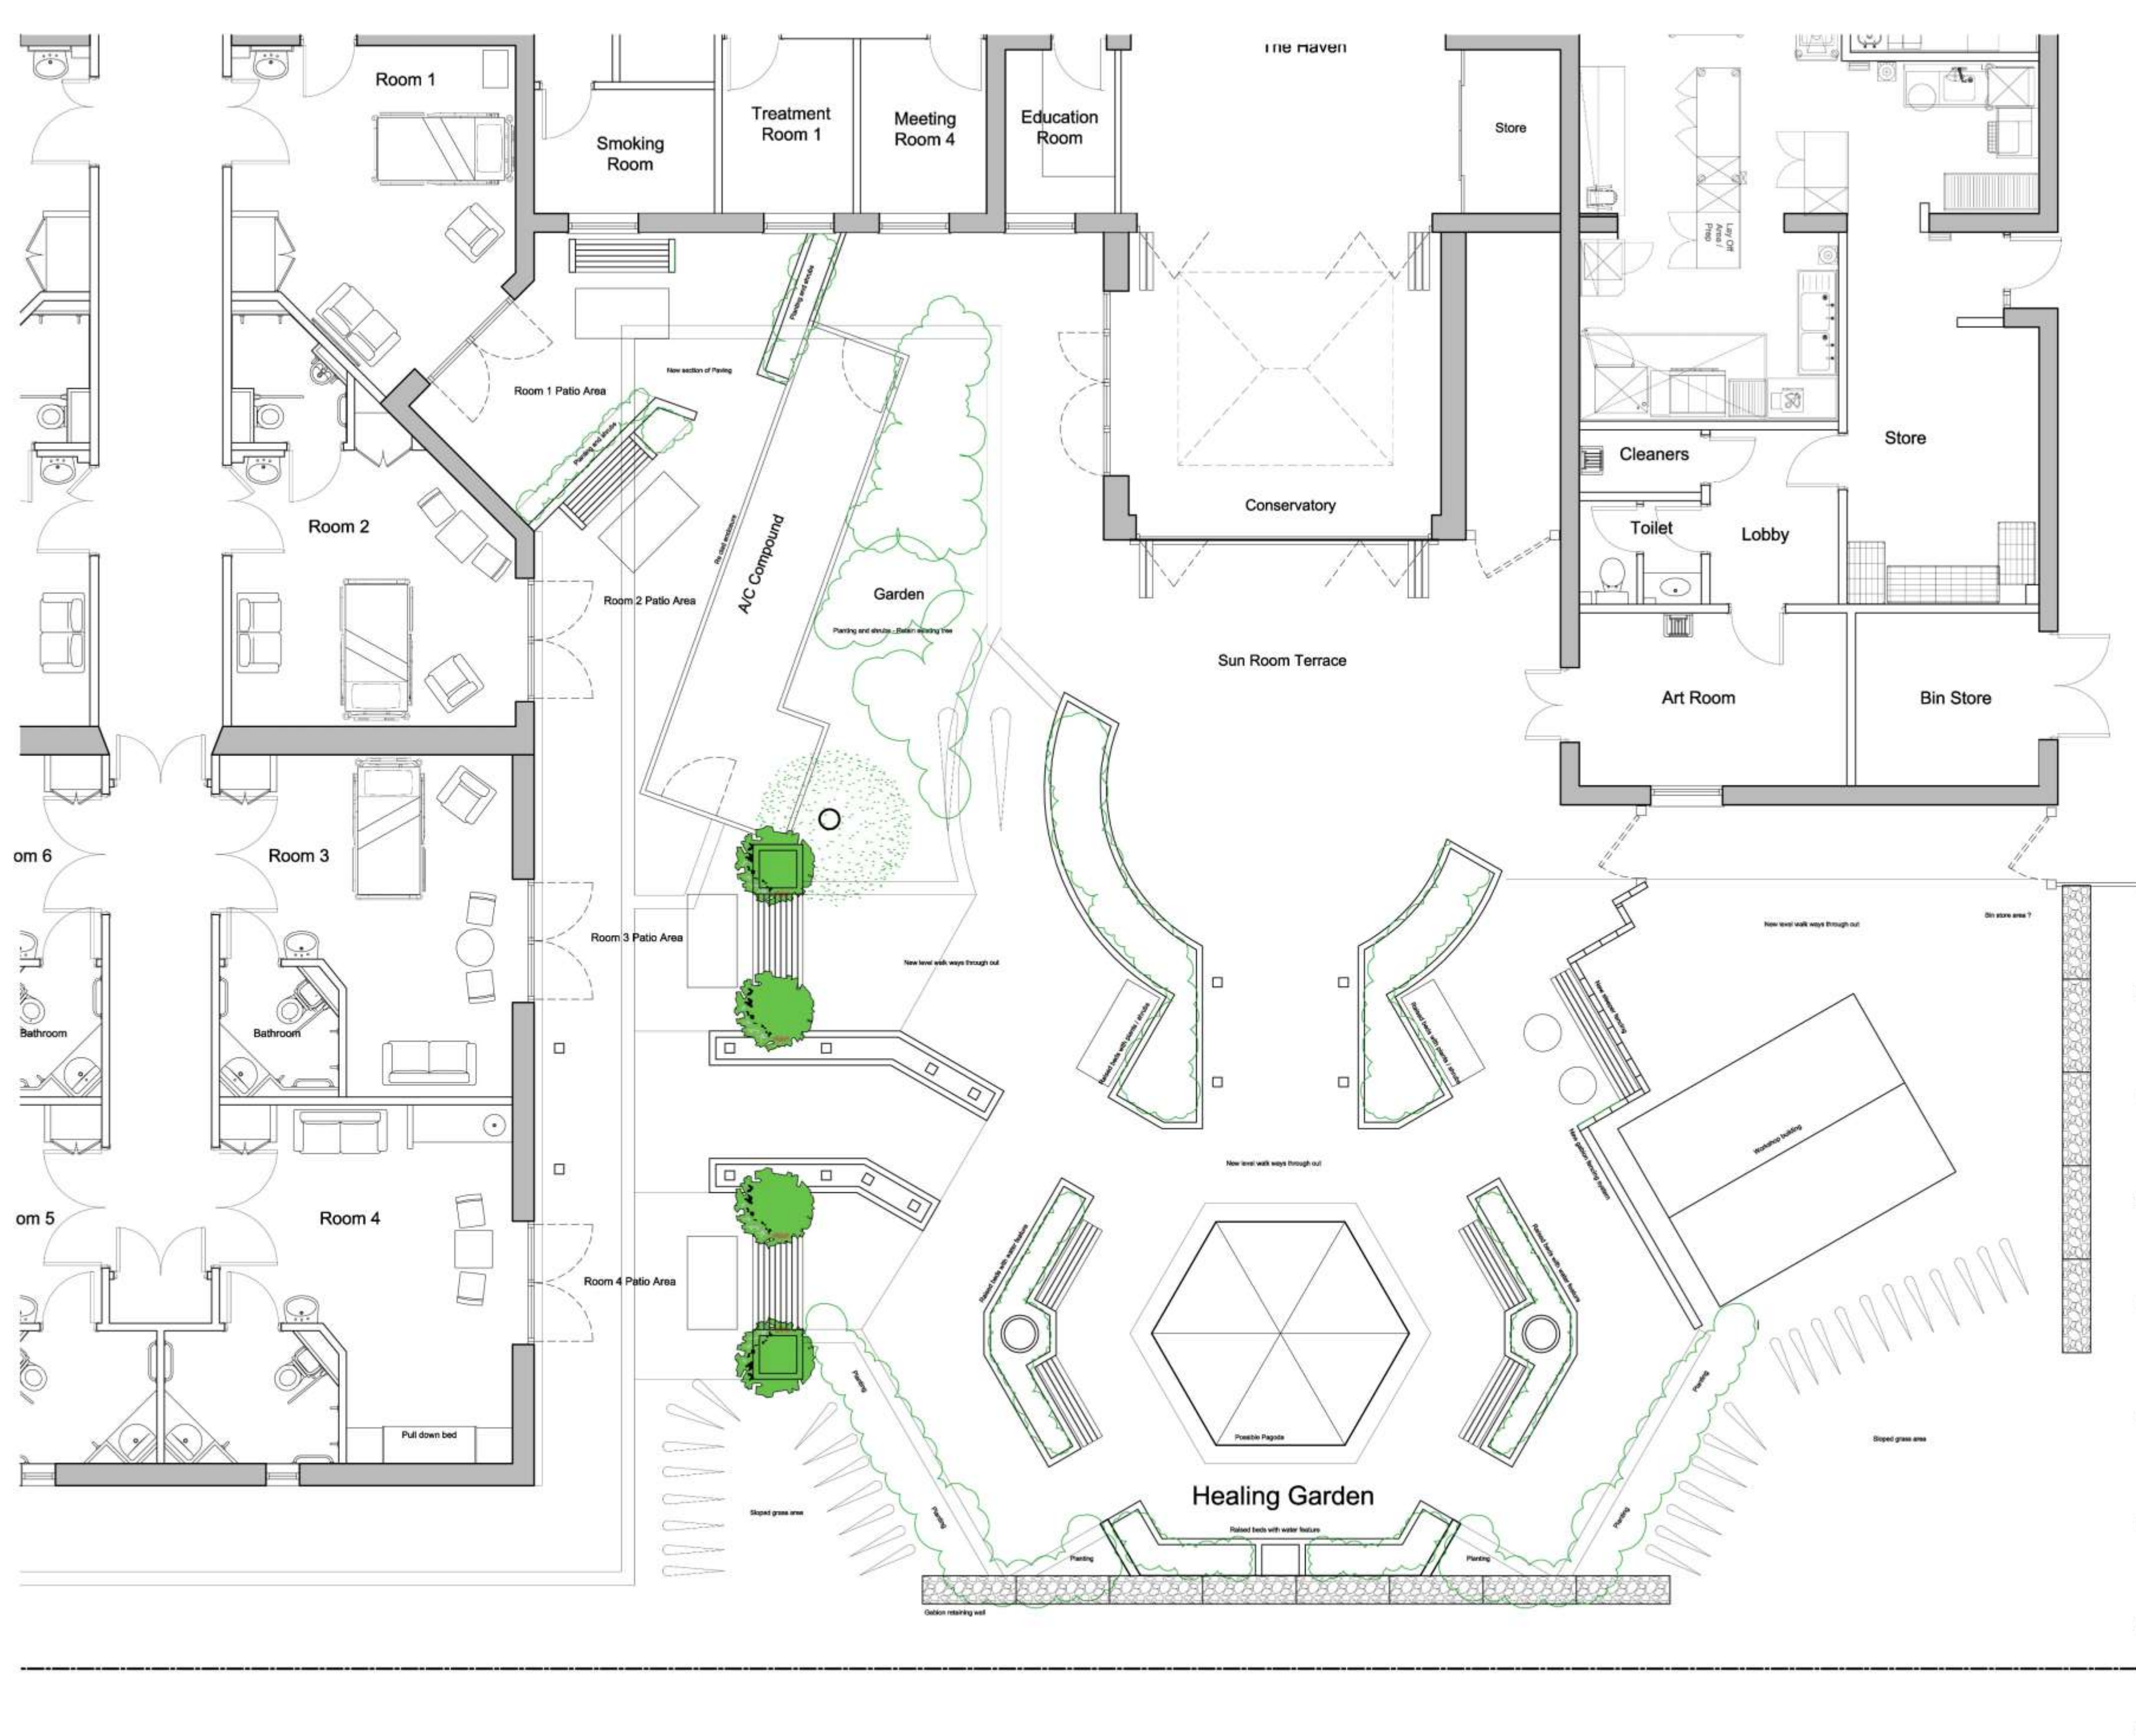

Notes
Do not scale off this drawing. If in doubt please ask.
Dimensions must be checked on site where possible
©This drawing must not be reproduced in whole or part without written consent

Proposed Plan

Revisions



Horne McIntosh interior architects

Client
POW Hospice Pontefract

Project
Halfpenny Ln, Pontefract
WF8 4BG

Title
Proposed patio areas 1-4
and Healing Garden

Dwg. no
4471-SK2

Drawn
RH

Date
2.3.20

Scale
1:50@A1

Rev

The Studio, 44 Towngate, Mirfield, WF14 9JG
Tel: 01924 695 595
E mail: admin@hmia.co.uk Web Site: www.HMia.co.uk









Proposed scheme overview