


Community Roots, Porthtowan

Section - CC

1:100 @ A3 / 1:50 @ A1

Rev	Date	By	Description
A	19/03/2024	JF	Pergola included
B	11/04/2024	JF	Added structural information.
C	16/04/2024	JF	Updated for technical issue.
D	24/04/2024	JF	Updates for tender issue

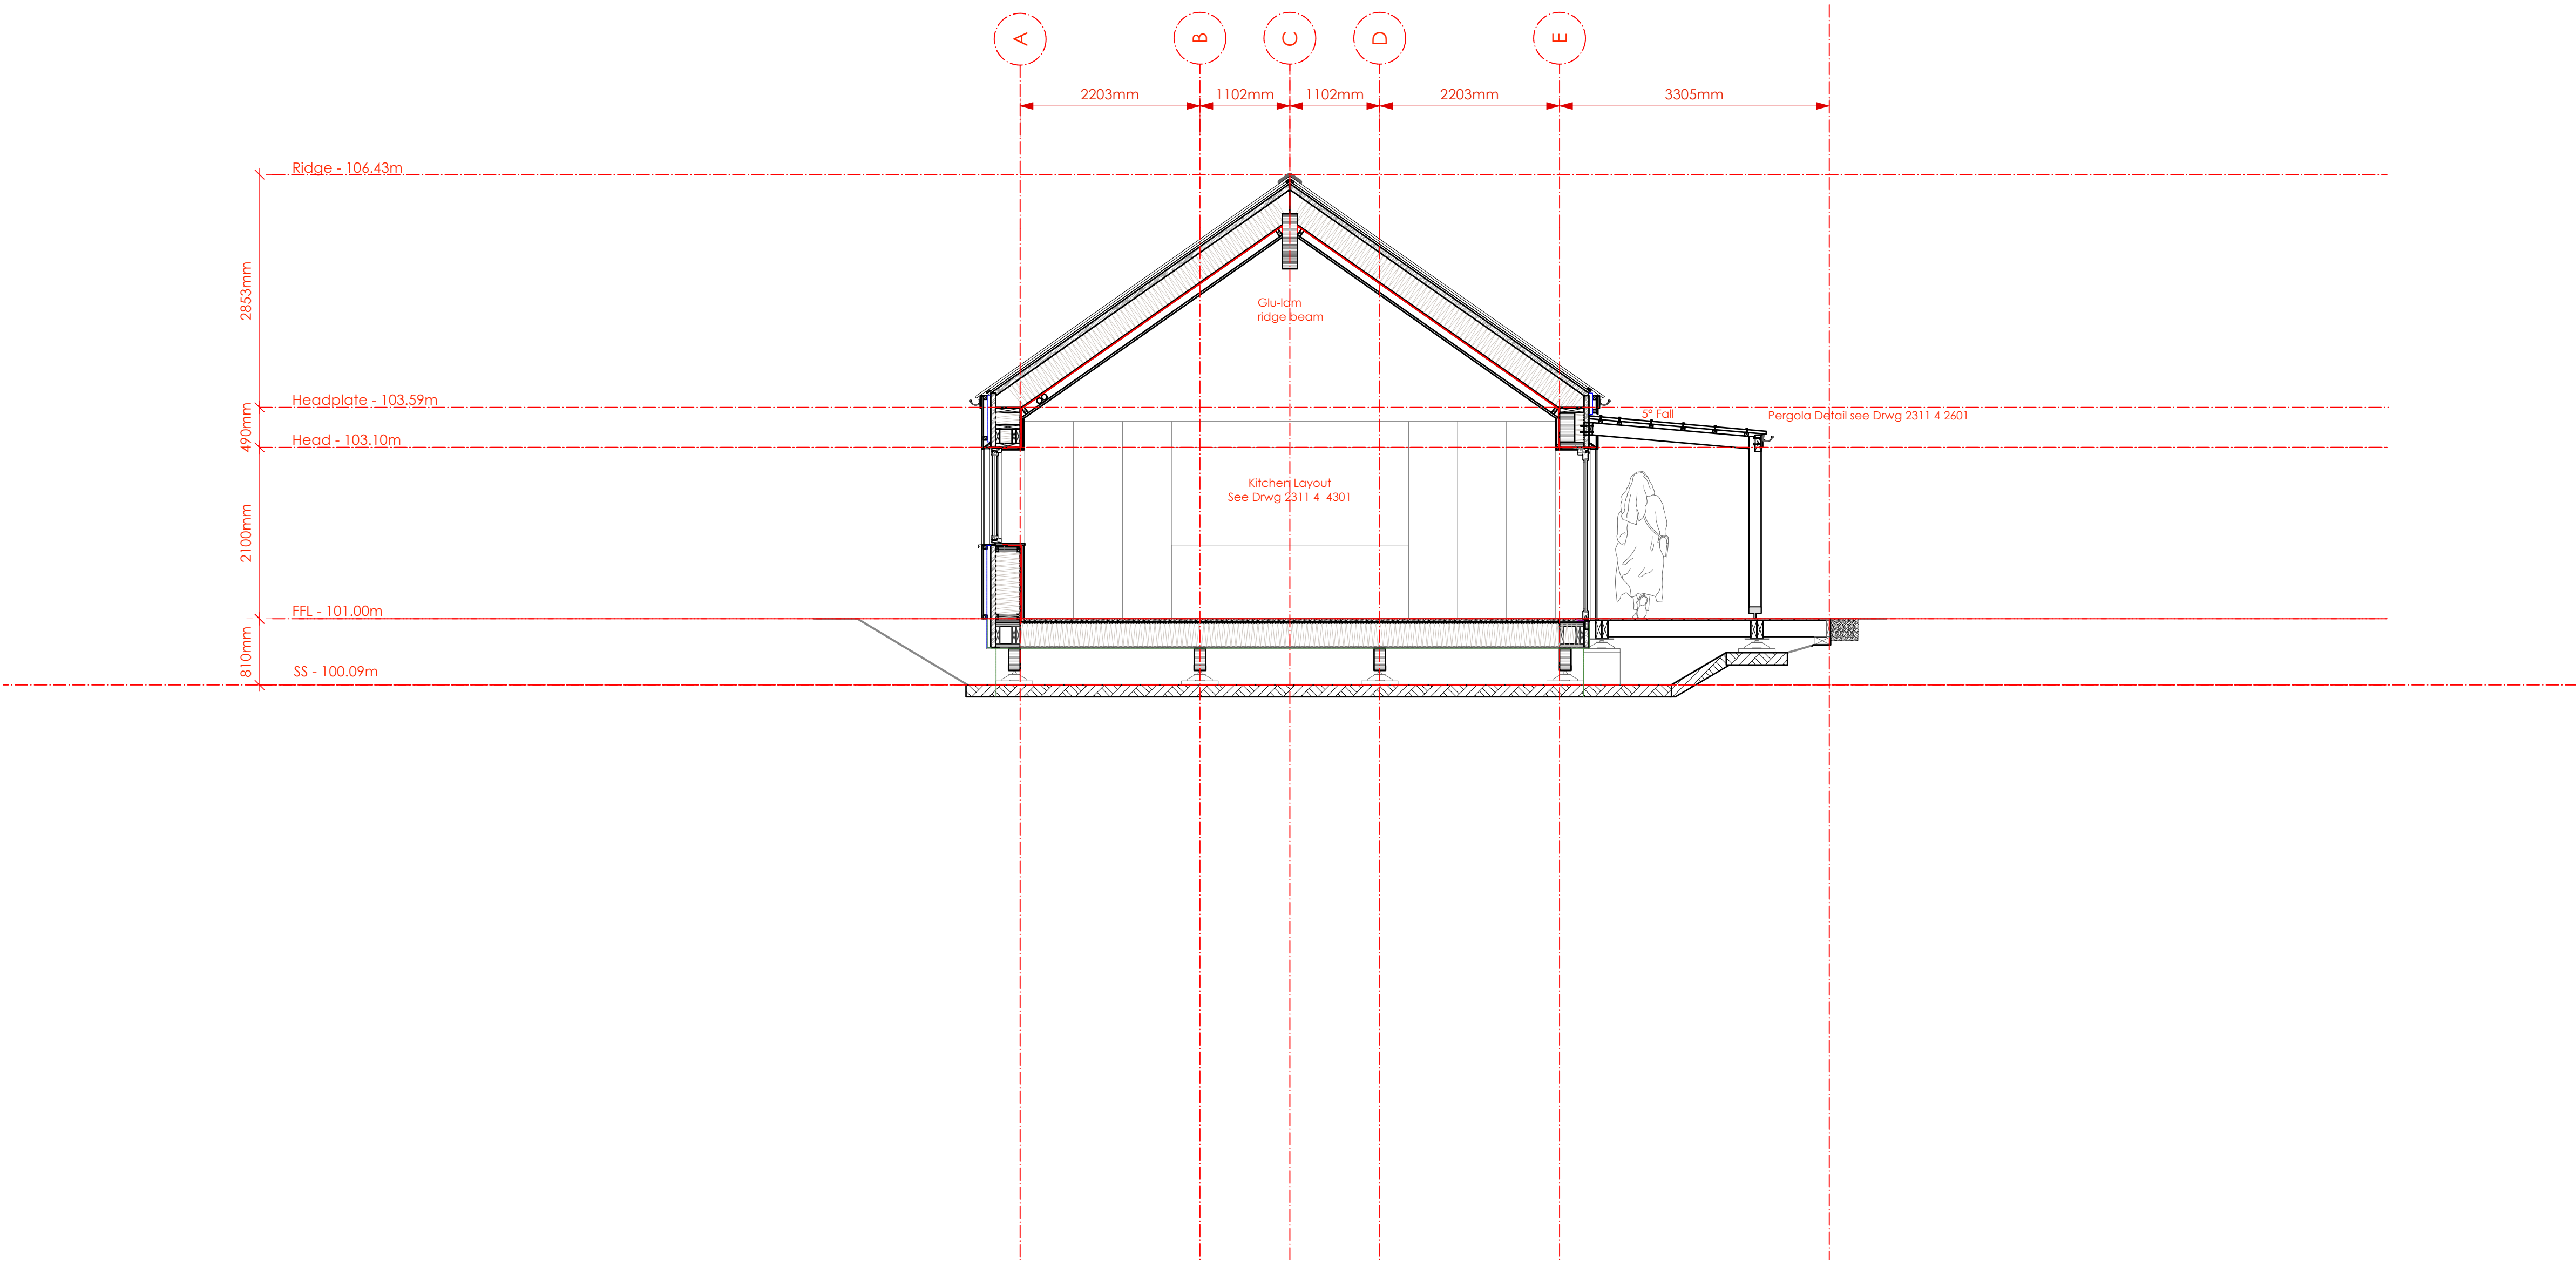

KASTARCHITECTS

Project	Community Roots, Porthtowan	Date	13/02/2024	Drawing Number	2311 4 0203	Amendment	D
Client	Community Roots CIC	Drawn	JF	Checked	NJ	Status	Technical
Drawing	Section - CC	Scale @ A1	1:50	Scale @ A3	1:100	RIBA Work Stage	4

Do not scale this drawing for construction purposes. Check all dimensions on site. If in doubt ask.

www.kastarchitects.com
hello@kastarchitects.com
68 Lemon Street, Truro, Cornwall, TR1 2PN
copyright Kast Architects Limited - all rights reserved