


This drawing must be printed in colour, if this text is not RED the drawing must be reprinted.

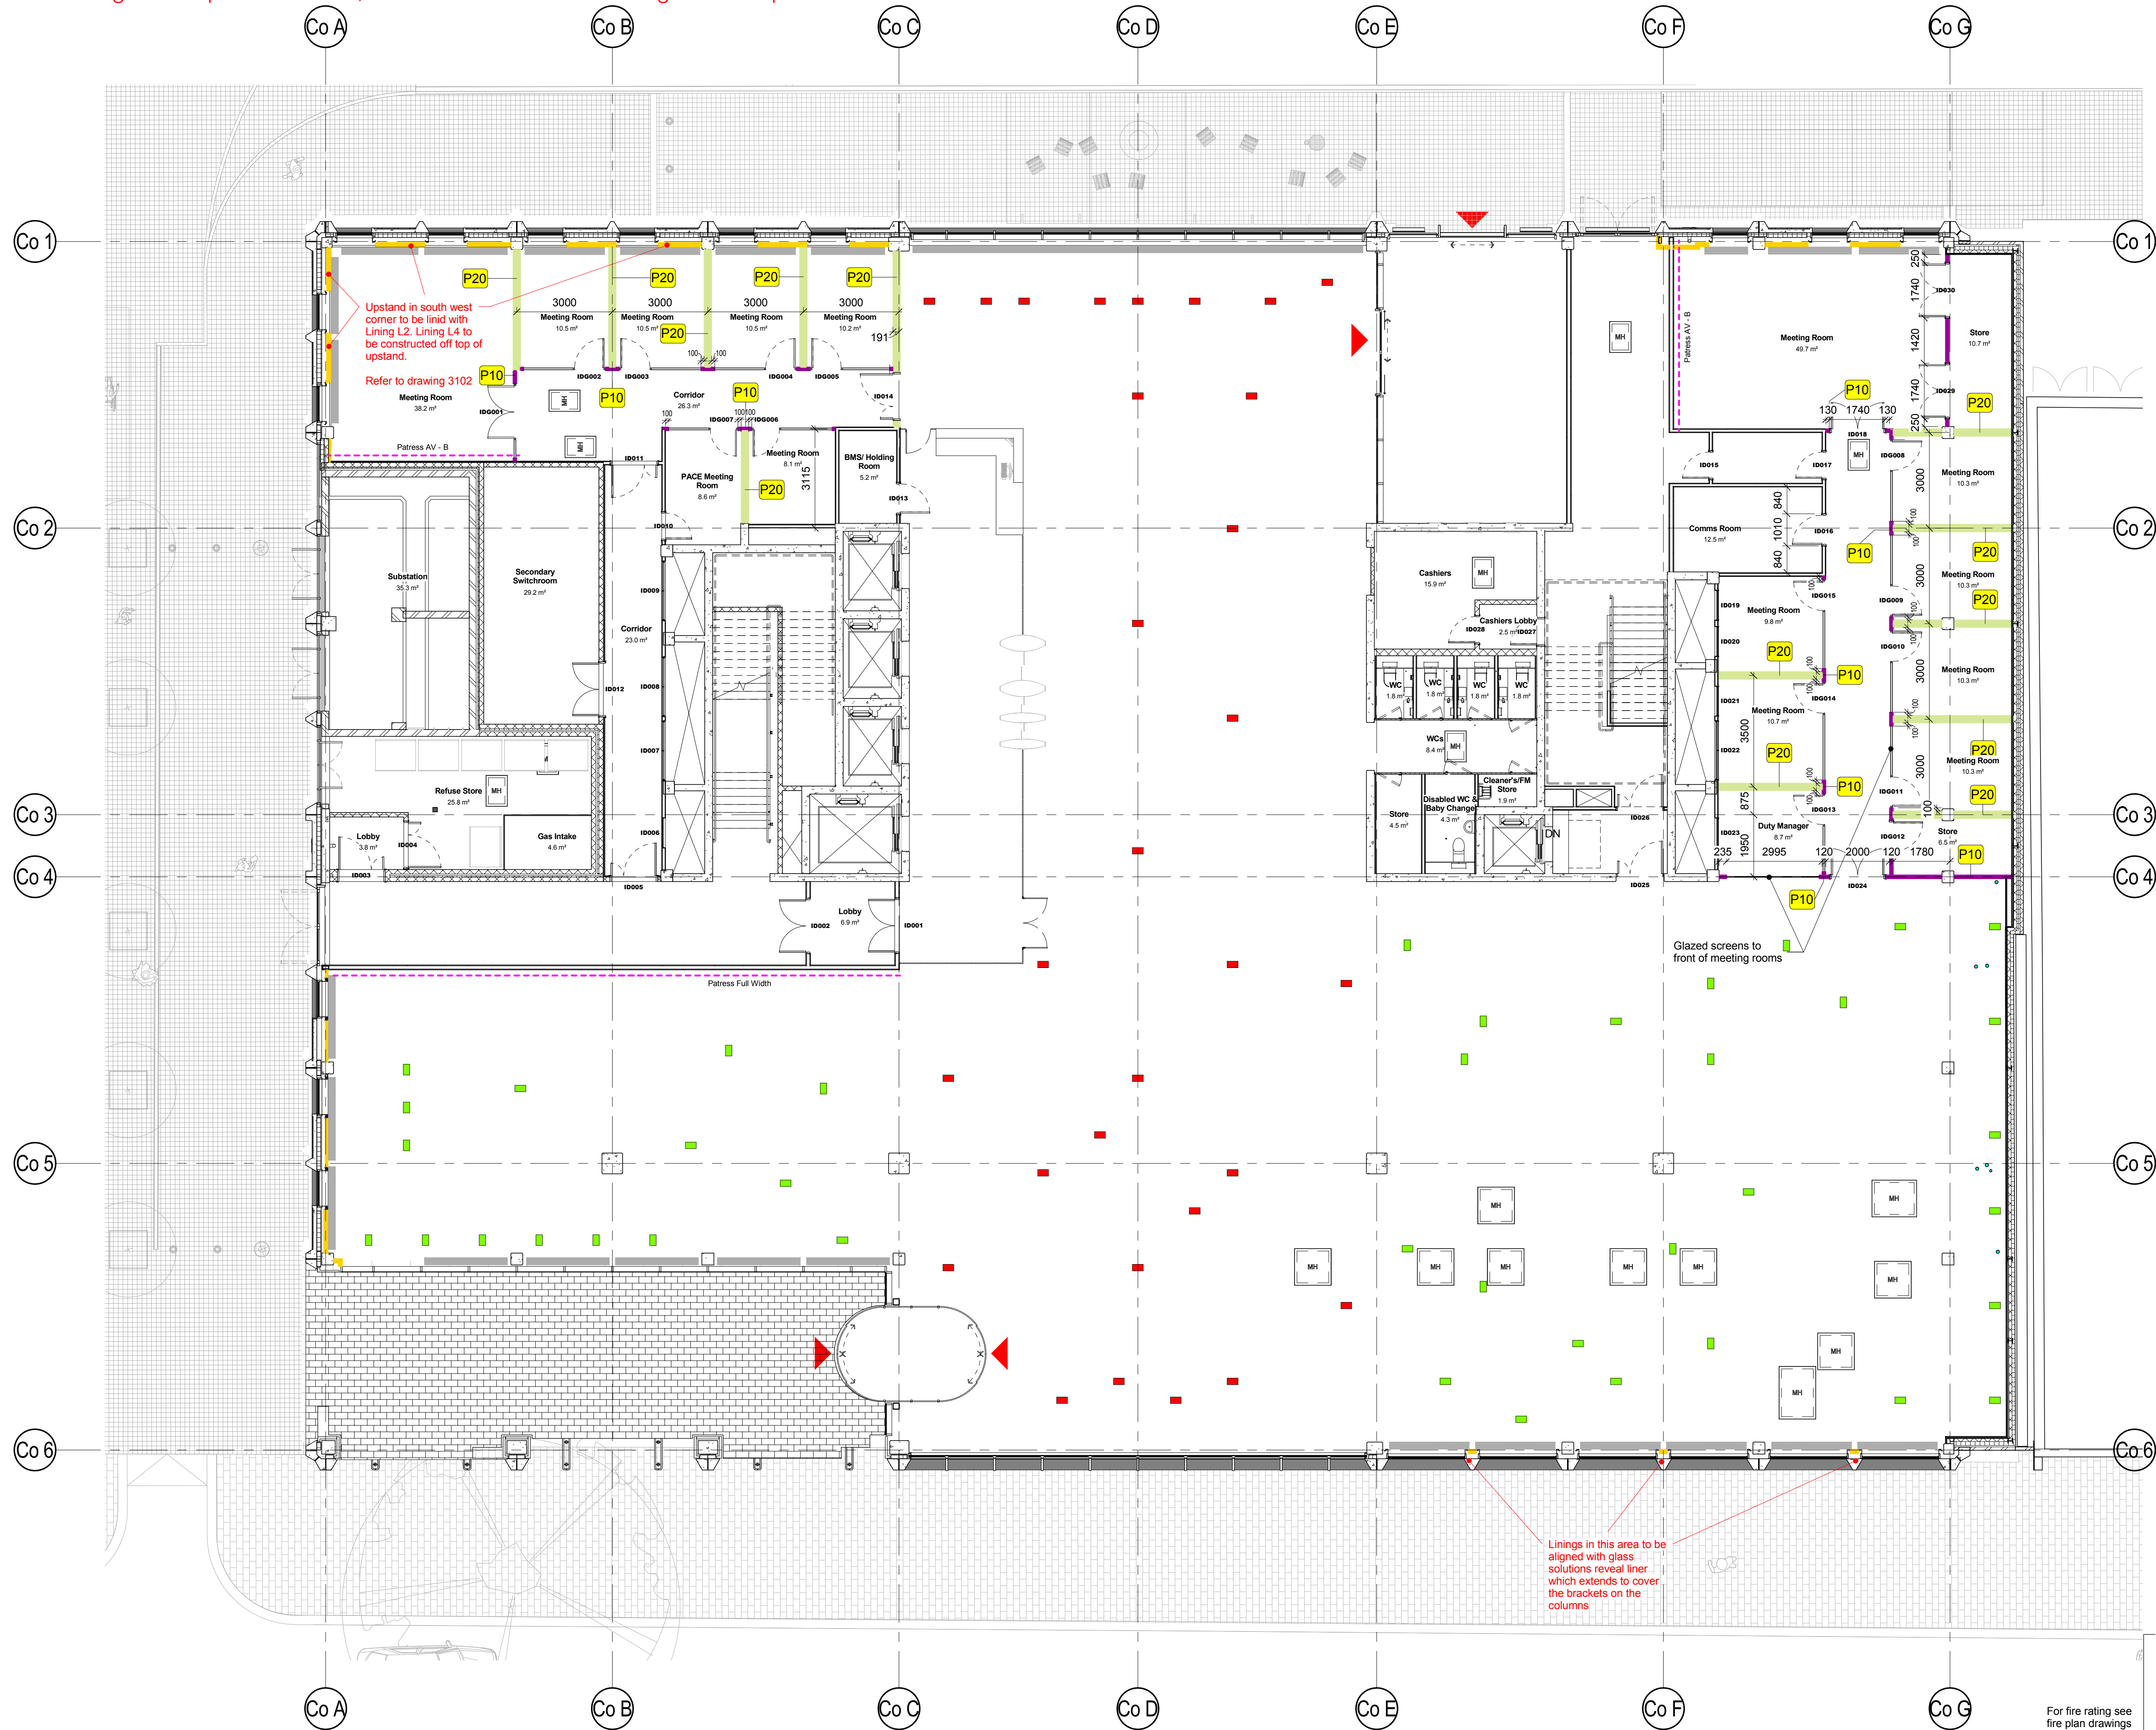

1 Ground Floor CAT B Fit Out Plan
1 : 100

Drawing Original Size
A1

Notes
Unless indicated, this drawing is for information only and should not be used for construction. Do not scale, use figures and dimensions only. All dimensions to be checked on site. This drawing should be printed and read at the original size, as stated above. Cartwright Pickard Architects accepts no responsibility for errors that occur as a result of reviewing this drawing at any other size.

Cartwright Pickard Architects prepared this drawing using Revit Architecture 2015 and does not accept liability for any loss or degradation of that information held in the drawing resulting from the transition from the original file format to any other file format or from the recipient's reading of it in any other programme or an earlier version of the programme referred to above. Cartwright Pickard Architects accepts no liability for use of this drawing by parties other than the party for whom it was prepared or for purposes other than those for which it was prepared.

DWG Issues
When this drawing is issued in DWG format it is an uncontrolled version and is provided to enable the recipient to prepare their own documents/drawings for which it is solely responsible. It is based on background information current at the time of issue.


Cartwright Pickard Architects accepts no liability for any alterations to, additions to or discrepancies arising out of changes to background information which occur after it has been issued by Cartwright Pickard Architects.

Patressing Note

Patress CH - for coat rack patressing refer to drawing 5500 for details

Patress AV - A
1200mm wide centred on wall. 2440mm high

Patress AV - B
1800mm wide centred on wall. 2440mm high

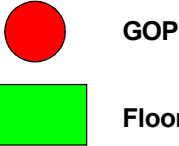

Drawing Revisions

Date:	Rev:	Note:	Check:
08.10.15	-	First Issue	CD
13.10.15	A	Partition legend updated, partition colour amended, partitions annotated and dimensions added. Draft Stage 4 Issue	CD
04.12.15	B	Entrance doors update, WCs revised, cashiers desk and machines incorporated, meeting room numbers reduced, legend updated	CD
09.12.16	C	Revised door types and numbers. Partition types updated. Issued for S3 Internal Review & Comment	DR
16.02.17	D	Blockwork wall replaced with plasterboard partition. P11 added. Piers added in substation.	DR
04.07.17	E	Patressing requirements added.	DR
06.09.17	F	Note added regarding upstand lining	DR
29.09.17	G	Comms room door position revised	DR
26.10.17	H	Additional setting out dimensions added	DR
21.02.18	J	Final Construction Issue	DR
04.05.18	K	Areas added to enclosed rooms	DR

CARTWRIGHT
PICKARD

Client
MUSE DEVELOPMENTS

Project
682N LAMBETH CIVIC CENTRE

Building Name
CIVIC OFFICE

Drawing Title
Ground Floor CAT B Fit Out Plan

Scale
As indicated @ A1

Drawing Created
Oct 2015

Drawing Status
Final Construction Issue

Revision
K

Drawing No.
682N-CPA-CO-GF-DR-A-2100

London Office
1 Canal Side Studios
8-14 St Pancras Way
London NW1 0QG
Tel: 020 7554 3630

cartwrightpickard.com
© Cartwright Pickard Architects Ltd.