
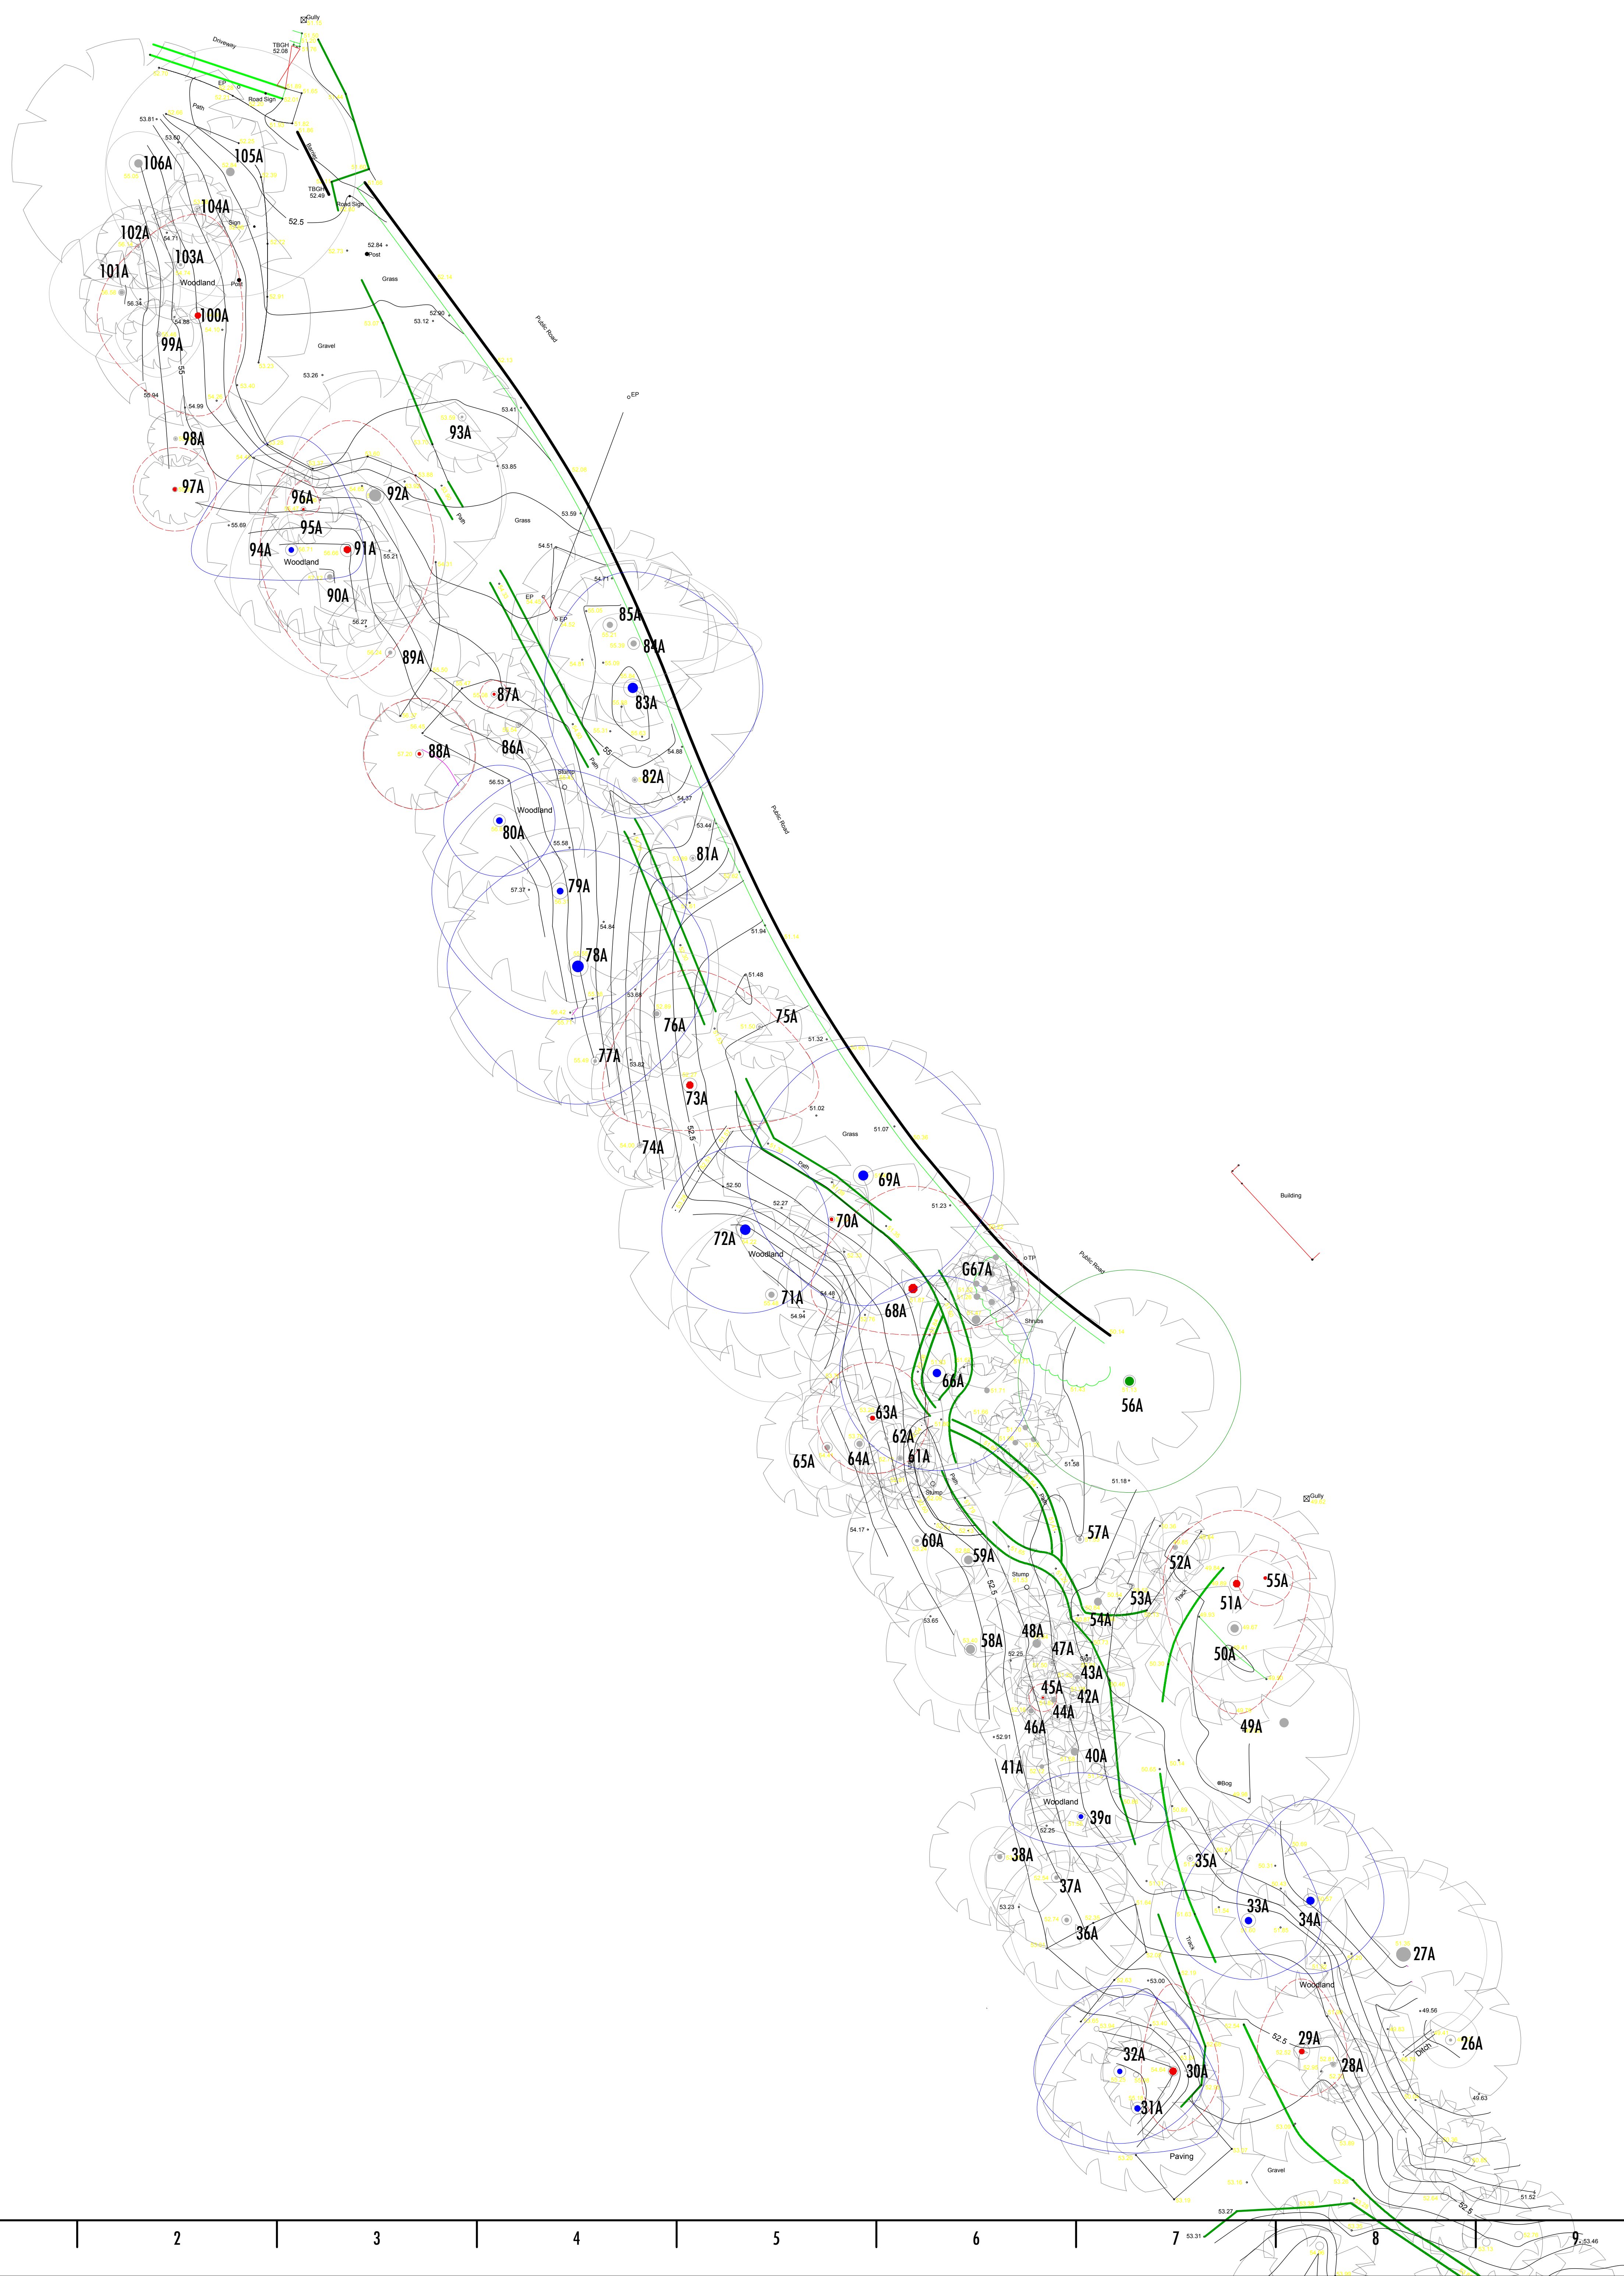


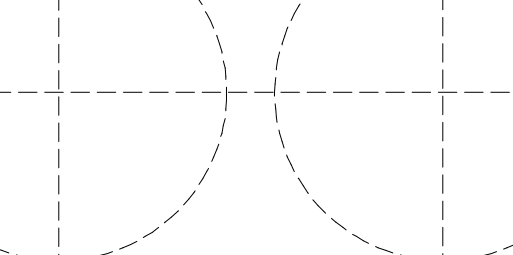

No.	Date	Appr.	Revision Notes
			Category U Retained
			Category U Removed
			Category A Retained
			Category A Removed
			Category B Retained
			Category B Removed
			Category C Retained
			Category C Removed
			Proposed Hard Surface
			Proposed Building
			Ground Protection
			Barrier Protection
			Root Protection Area

No.	Date	Issue Notes
		
George Lane Arbiconsultants Ltd Myerscough College Billsborough Lancashire PR3 0RY		
Consultant Dr John Graham		
Project Title AIA BS5837 2012		
Sheet Title Appendix 3 Tree Survey Plan		
Project Manager Sharon Hodgson		Project Code Southern Windermere Trail
Drawn by CR		Date 1:200 @ A0
Checked by JG		Sheet No. Sht-2
Date _____ of _____		3
CAD file Name LDMFA		