


Grid and Levels to National Grid  
Projection OSTN15 and OSGM15  
Scale factor = 1

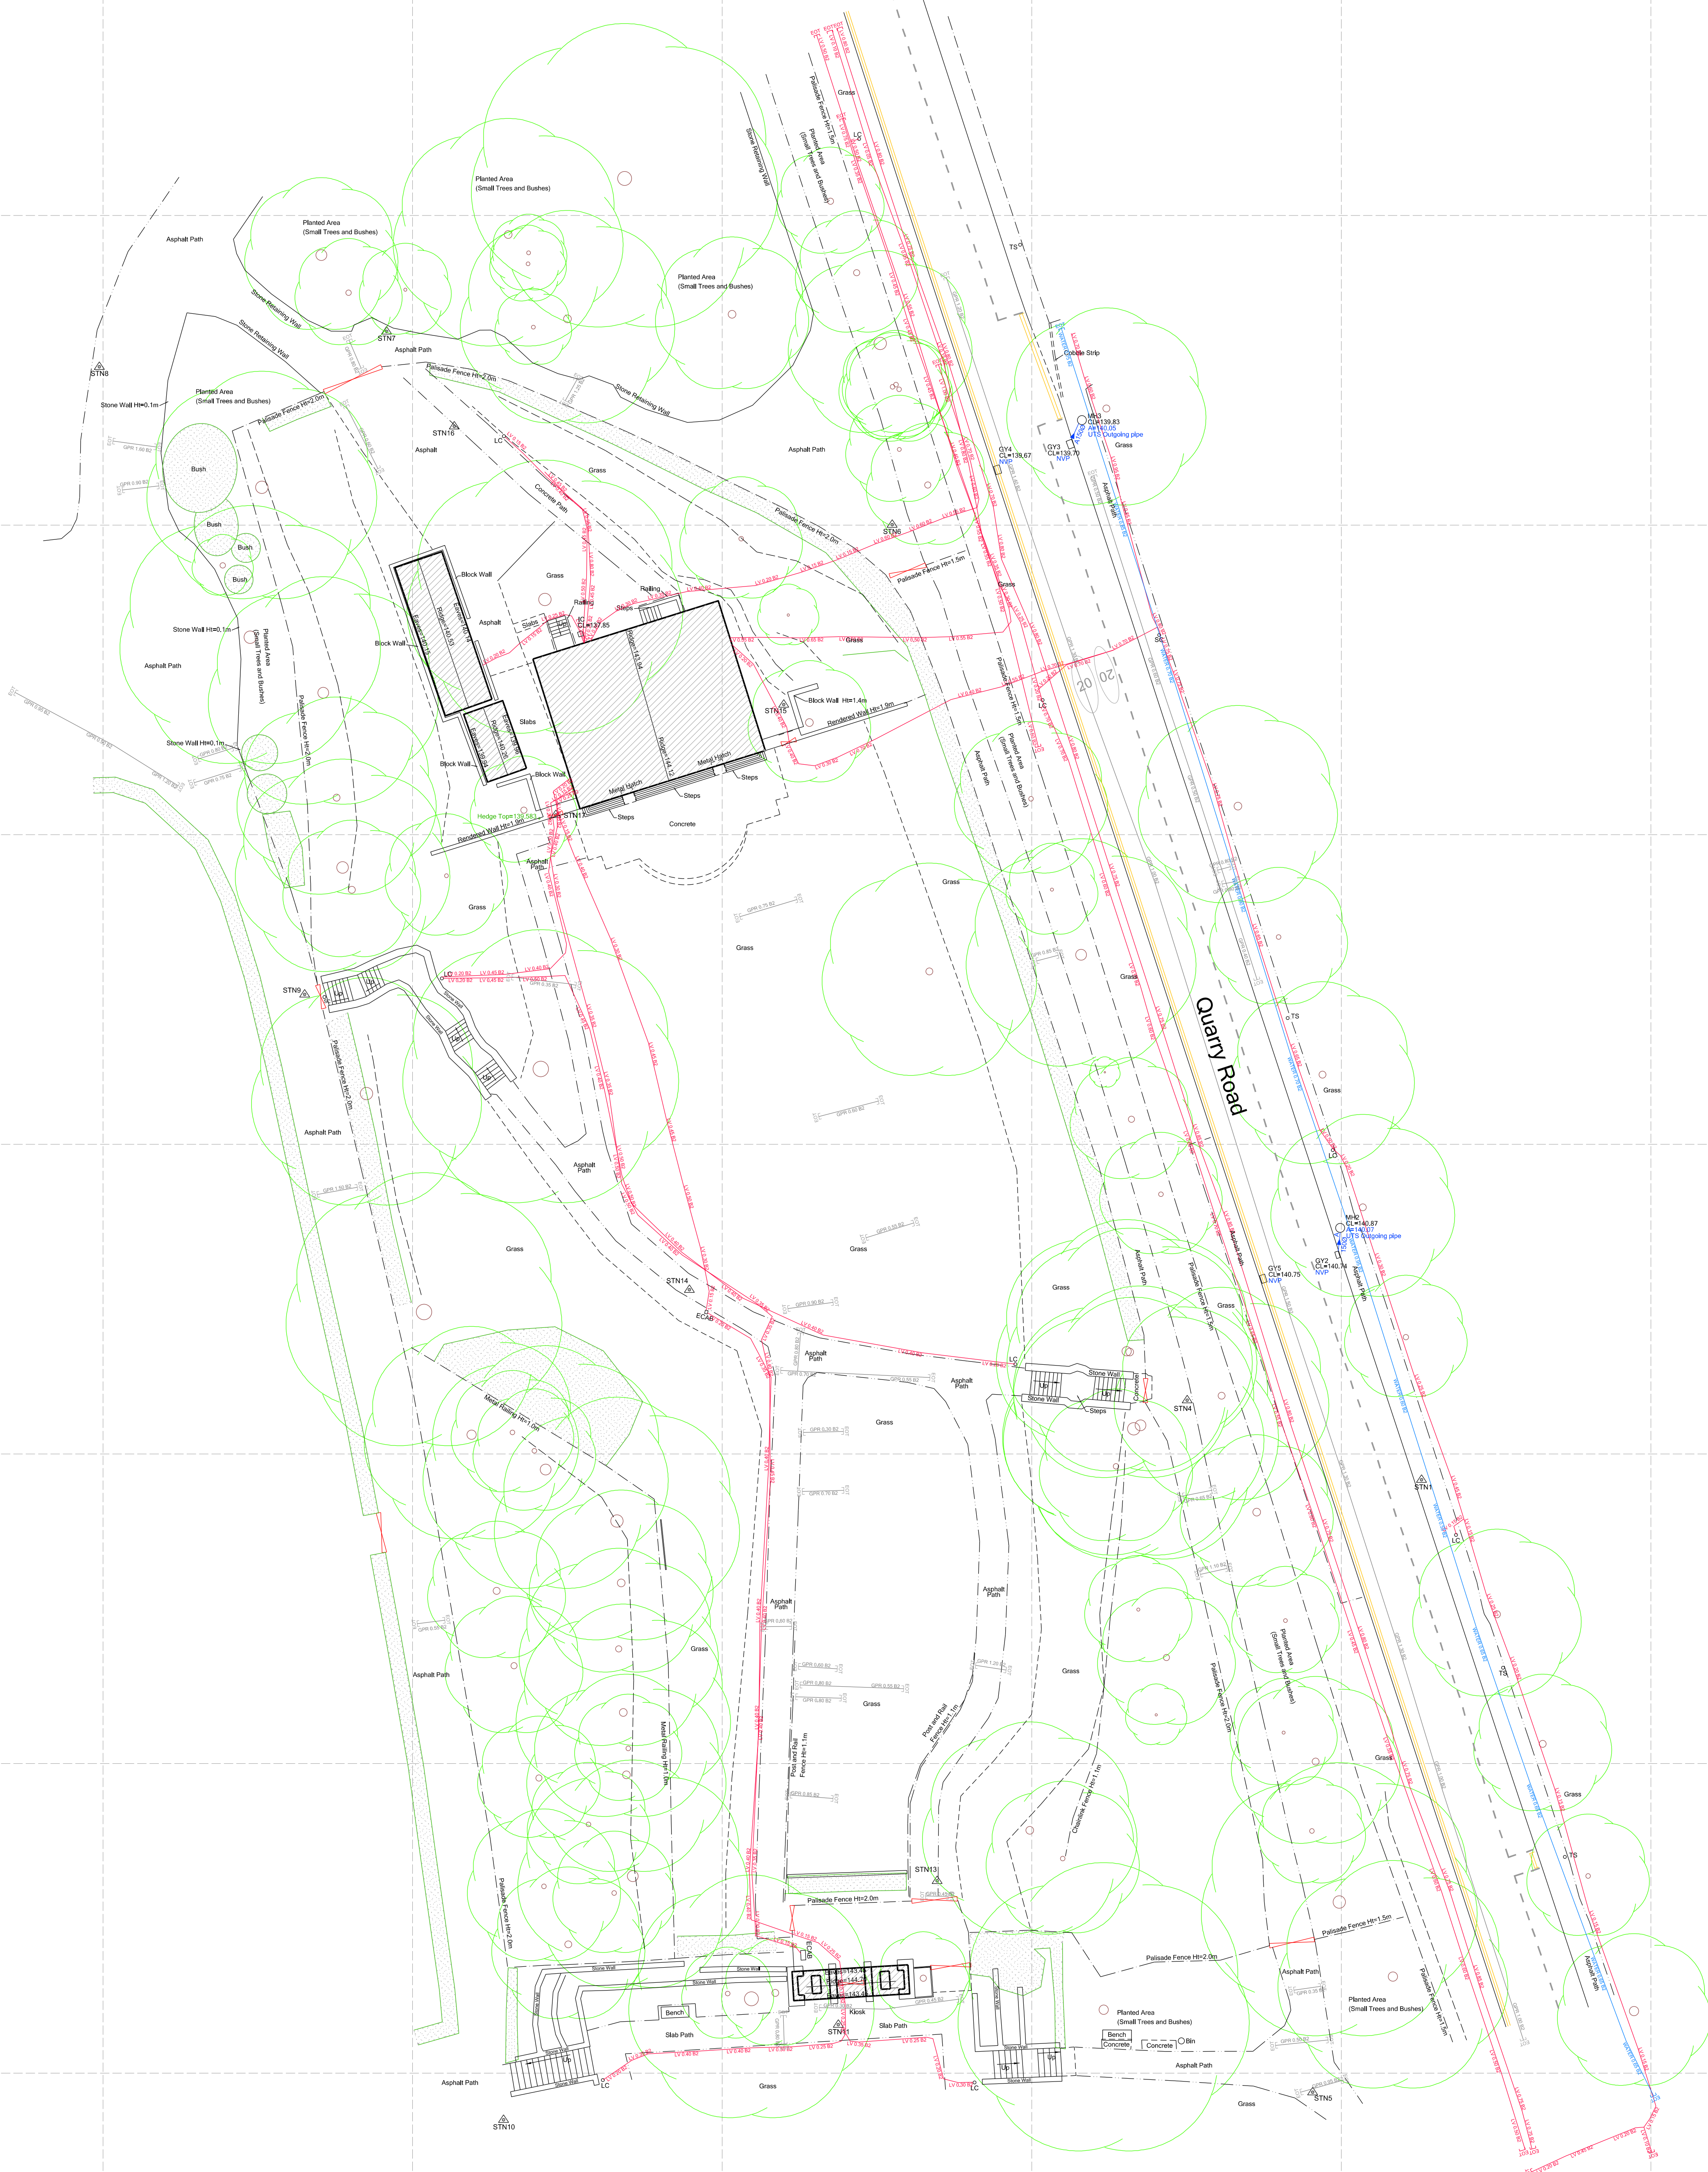

Name	Easting	Northing	Height	Remark
STN1	415285.181	183518.334	141.213	Nail
STN2	415335.342	183522.127	138.034	Flag
STN3	415272.272	183492.520	140.094	Nail
STN4	415270.042	183523.471	141.117	Nail
STN5	415278.148	183478.770	143.244	Nail
STN6	415262.084	183586.031	145.232	Nail
STN7	415218.322	183592.513	139.464	Nail
STN8	415199.766	183590.290	141.137	Nail
STN9	415213.028	183595.684	142.406	Nail
STN10	415213.876	183475.988	142.813	Nail
STN11	415217.004	183483.134	141.038	Nail
STN12	415257.446	183455.080	141.149	Nail
STN13	415243.887	183492.494	141.726	Nail
STN14	415237.882	183520.610	137.710	Nail
STN15	415243.977	183568.469	137.826	Flag
STN16	415222.056	183586.379	138.829	Nail
STN17	415225.253	183561.279	137.616	Nail

Underground Utility Surveys - PAS 128 - Quality Levels				
Survey Type	Quality Level	Post Processing	Location Accuracy	Supporting Data





**UNDERGROUND UTILITY SERVICE NOTES:**  
This survey has been carried out in accordance with the standards set out in PAS 128:2013. The performance of these contractors can be guaranteed for ground conditions within the limits of the contract. 

**Brunel Surveys Ltd**

UNIT 59, SHREVENHAM HUNDRED BUSINESS PARK  
WATCHELL, SWINDON, WILTSHIRE, SN6 8TY  
TEL: 01793 784700  
WEB: www.brunelsurveys.com  
Email: info@brunelsurveys.com

Land and Massed Building (Surveyors)  
Photography, 3D Modelling and  
Underground Utility Services

**CLIENT**

Beard Construction  
Faraday Road  
Swindon  
SN3 5JY

**JOB TITLE**

Utilities Survey  
The Bowl  
Town Gardens  
Old Town  
Swindon

REVISION	SCALE	DATE	SURVEYED BY
	A0 Sheet @ 1 to 200	NOV 2020	NB
			PAH

DRAWING NO: 22223-200-01