

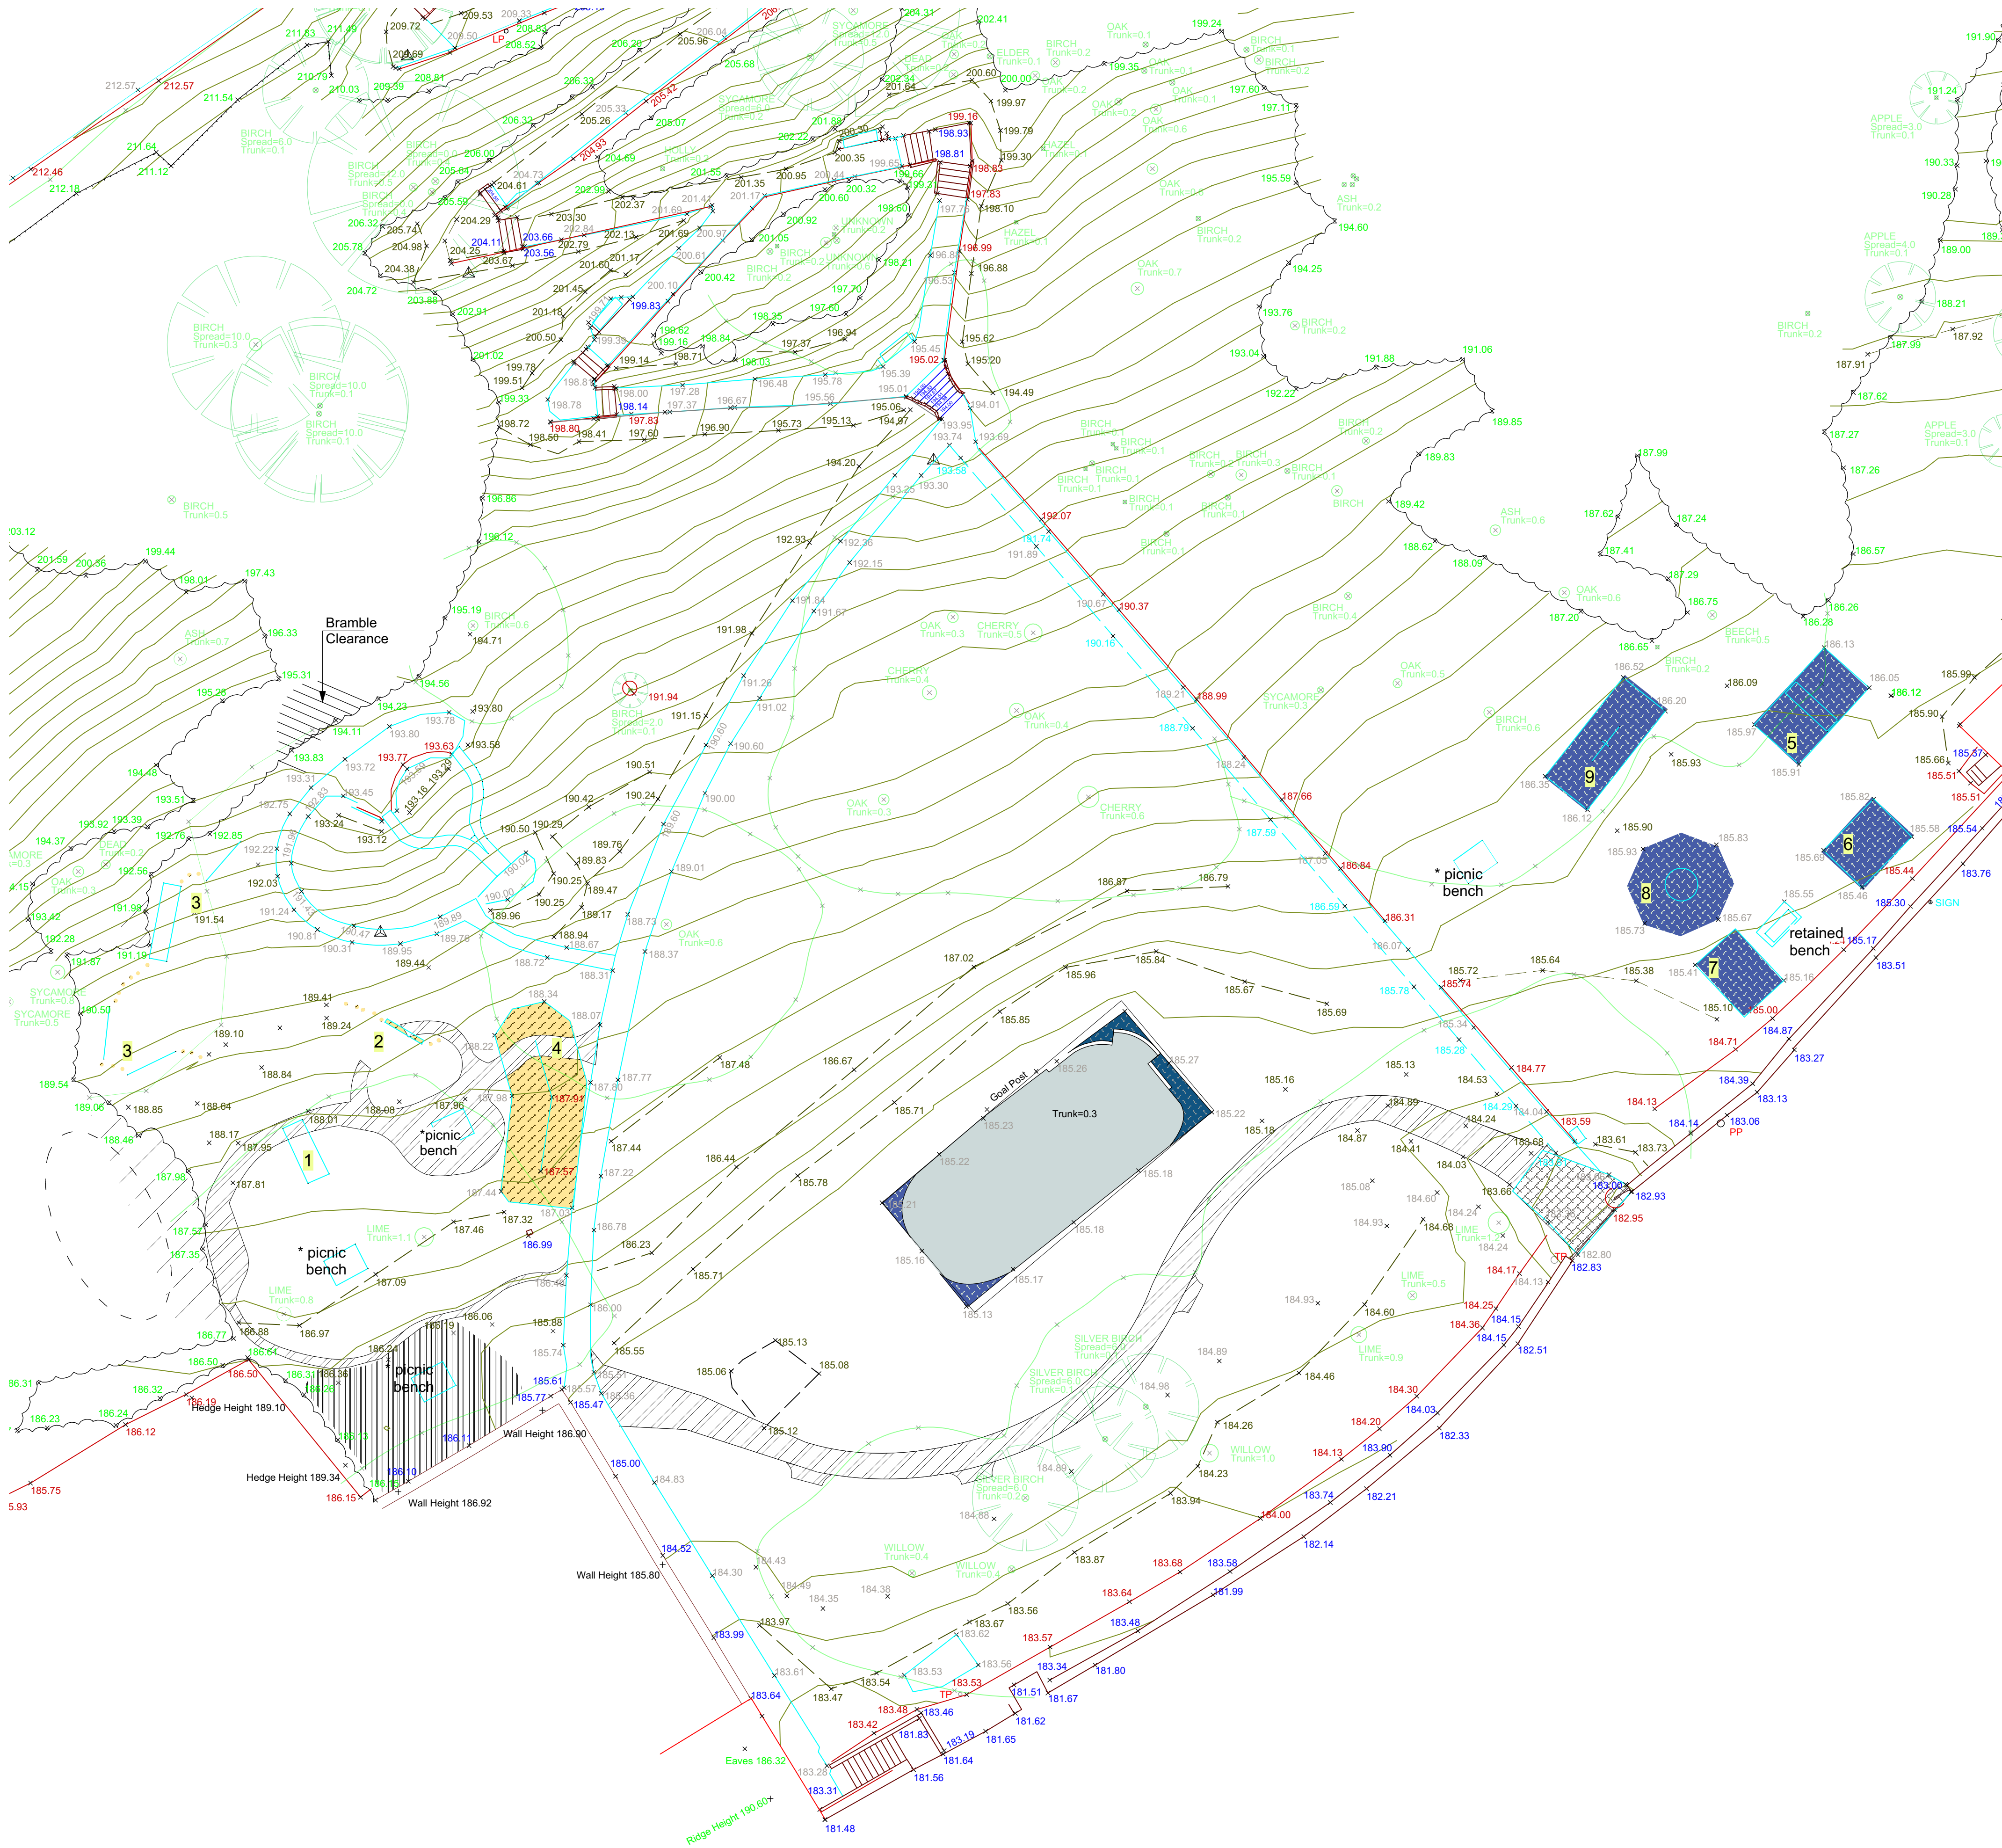



Remove woodchip and timber edge

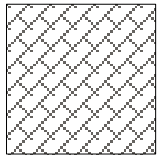


Break out concrete threshold to full construction depth

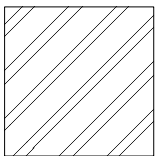


Strip turf for cellweb and gravel path construction

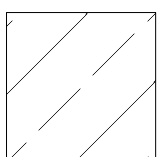


Plane off wearing course only - for renewal

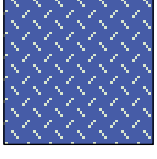

Break out surface to full construction depth to restore to grass

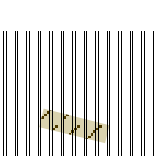

Strip turf for woodchip surface

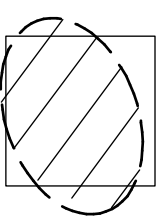

Remove bramble roots for footpath construction

Item to be removed with foundations

1. double swing frame
2. timber balance trail A
3. timber balance trail B
4. monkey bars/tyre feature, timber edge and chip IAS
5. double cradle seat swing and wetpour IAS
6. springer 1 and wetpour IAS
7. springer 2 and wetpour IAS
8. climbing frame and wetpour IAS
9. see-saw and wet pour IAS

* picnic bench

Remove boulders and set aside for reuse

FOR TENDER

NOTES

1. Plan revised for tender issue 14/07/2022



aileen shackell
landscape design

14/6 West Bay Road, Bridport, Dorset DT6 4AZ

T: 01308 424 077
E: aileen@asa-landscape.com
W: www.asa-landscape.com

Project: St James' Park - Landscape and Play Works
Client: Shaftesbury Town Council
Drawing Title: Demolition and Clearance
Drawing no: 298 - 04
Scale: 1:200 @ A1
Date: May, 2022